



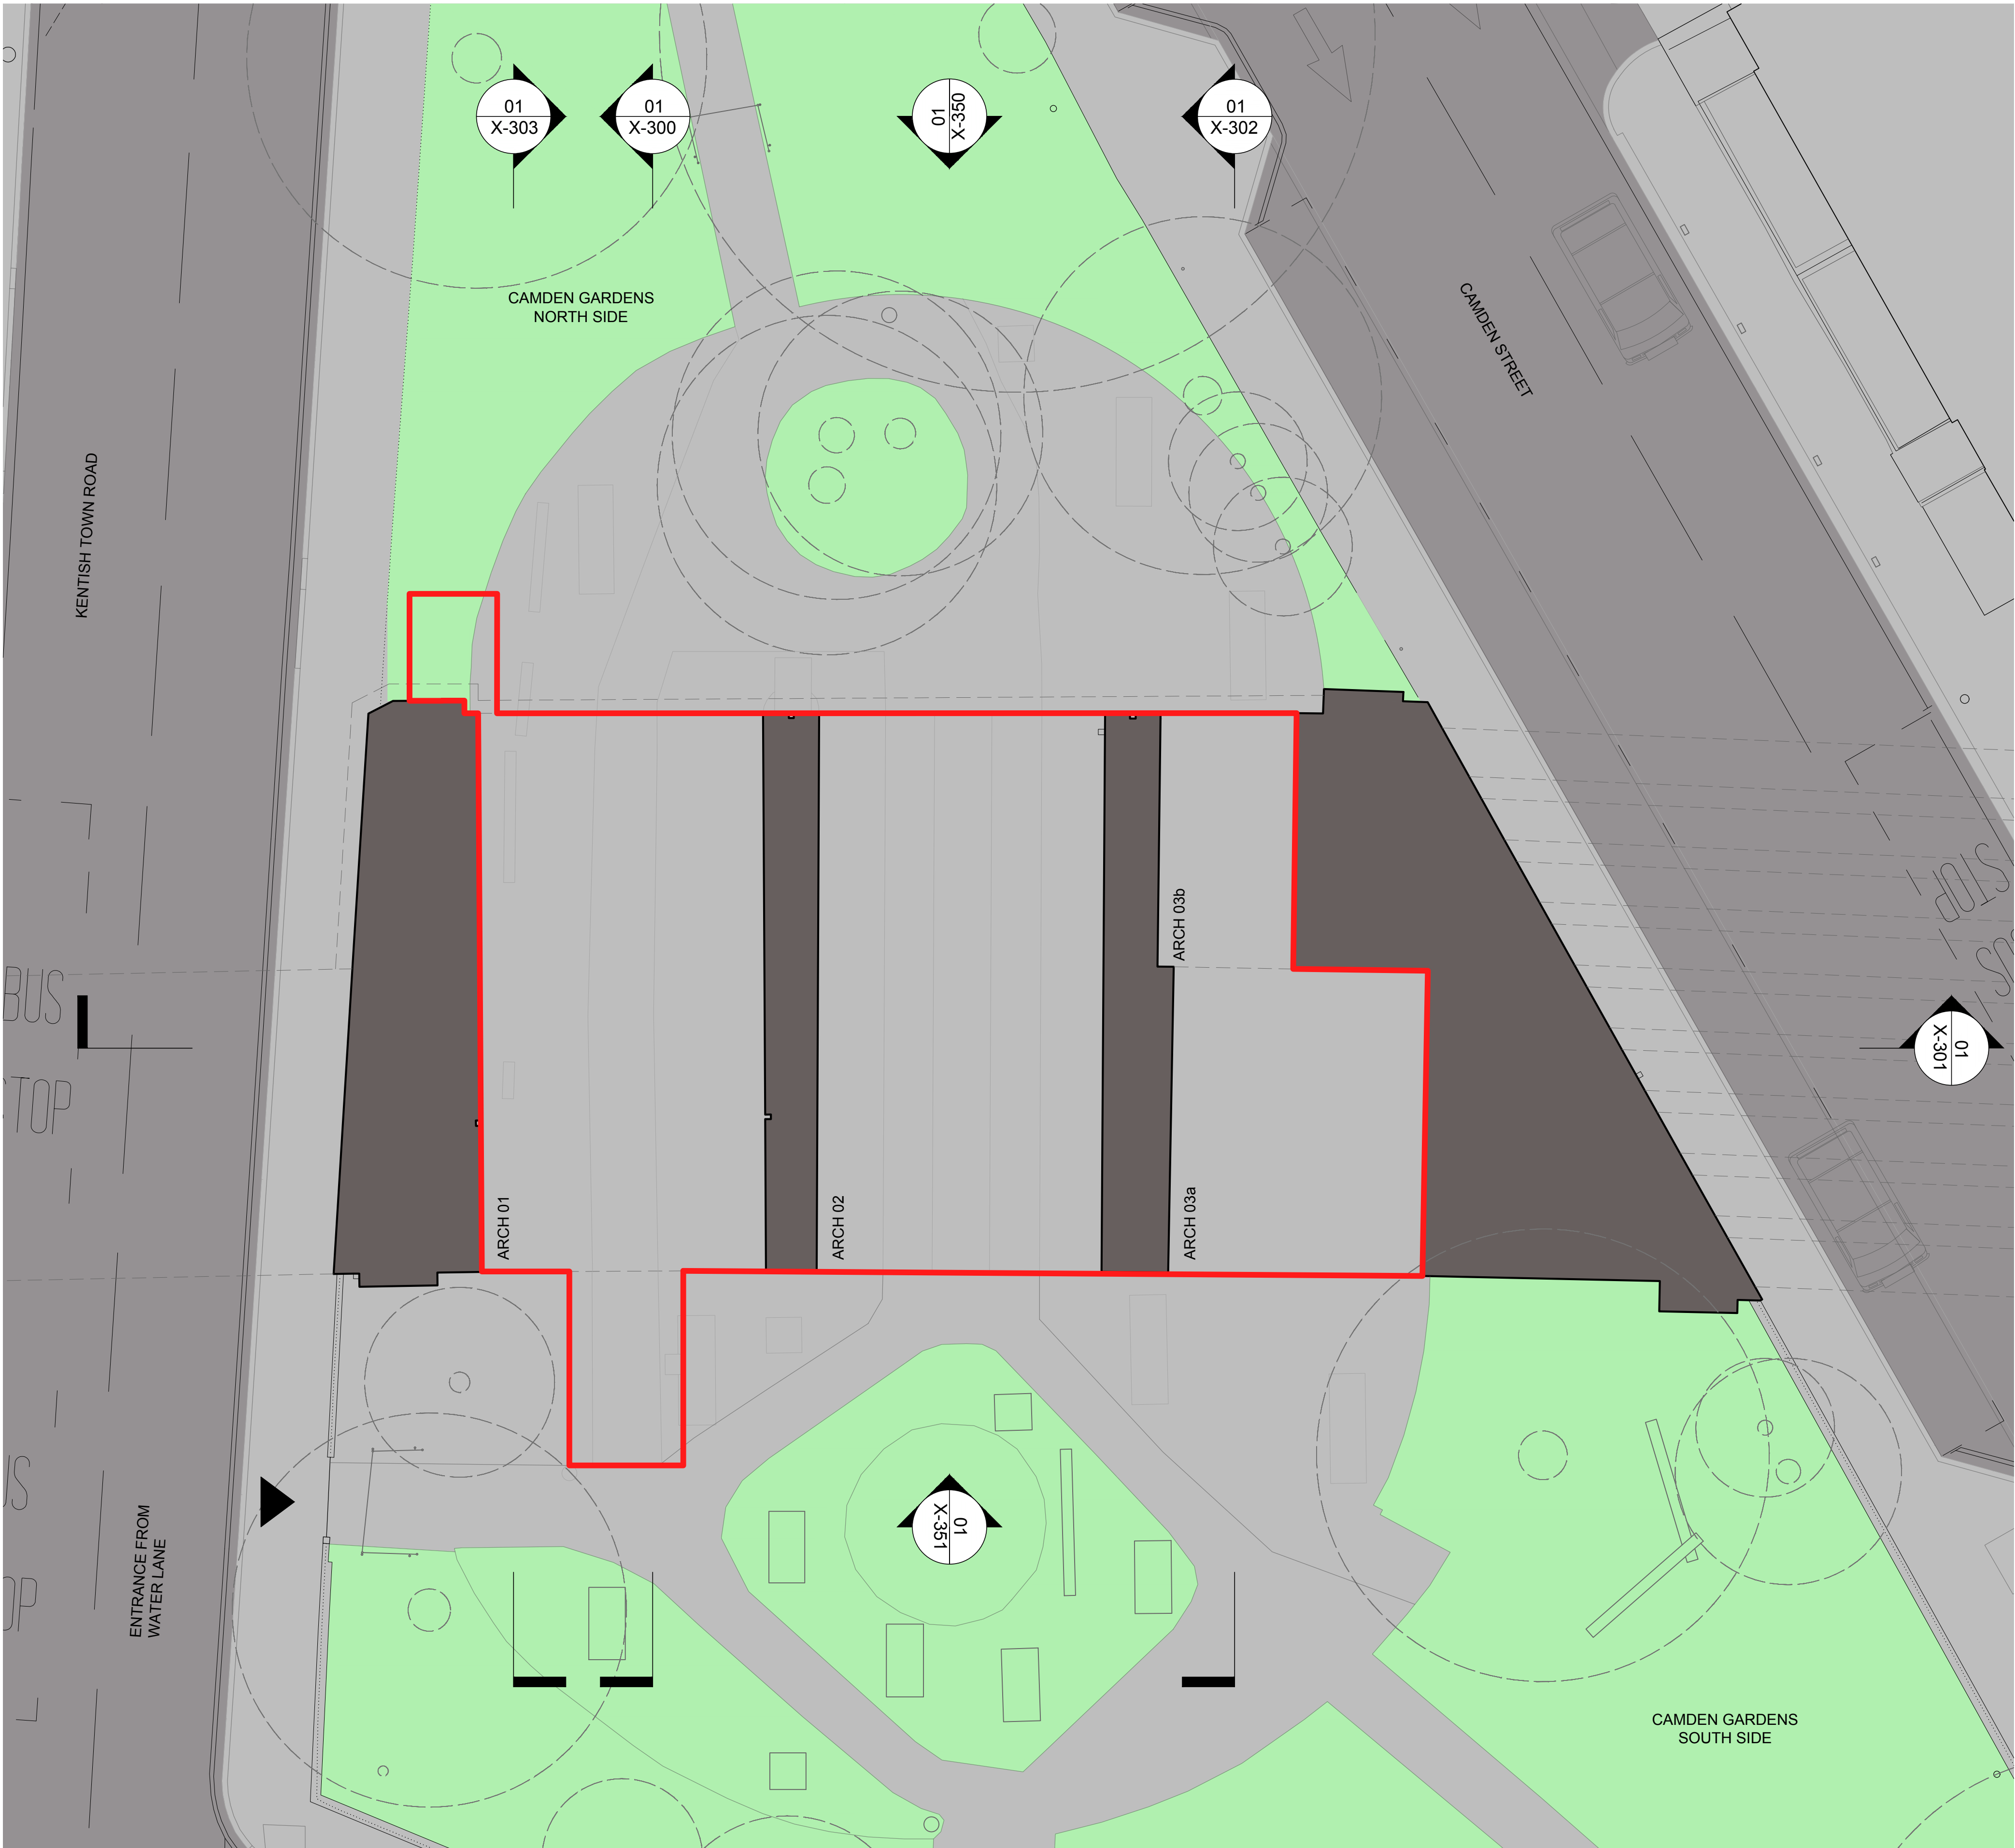

01 EXISTING STREET LEVEL PLAN: CAMDEN GARDENS  
PLAN  
SCALE: 1:200 A3, 1:100 A1

| REVISION/ISSUANCE |                     |            |
|-------------------|---------------------|------------|
| NO.               | DESCRIPTION         | DATE       |
| 1                 | 50% CONCEPT DESIGN  | 18.10.2021 |
| 2                 | 100% CONCEPT DESIGN | 20.12.2021 |
| 3                 | PLANNING SUBMISSION | MAY 2022   |

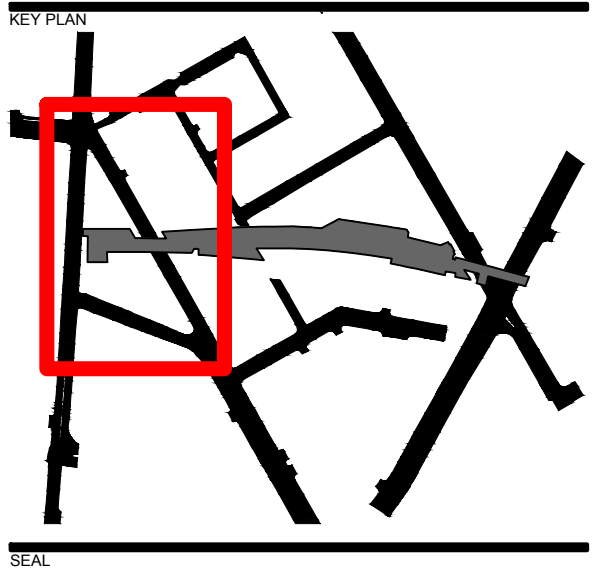

CONCEPT DESIGN  
NOT FOR  
CONSTRUCTION

CLIENT TEAM:  
**Camden Highline & Camden Town Unlimited**  
Top Container, 5-7 Buck Street, London NW1 8N.

LANDSCAPE ARCHITECT:  
**JAMES  
CORNER  
FIELD  
OPERATIONS**  
475 Tenth Ave, 9th Floor, New York, NY 10018

**vPPR Architects - Architecture**  
22 Prince of Wales Rd, London NW5 3LG

**Tony Gee - Train/Network Rail Engineering**  
Hardy House, 140 High Street, Surrey KT10 9QJ

**AKT II Engineering - Civil & Structural**  
White Collar Factory, 1 Old Street Yard  
London EC1Y 8AF

**Speirs Major - Lighting Design**  
8 Shepherdess Walk, London N1 7LB

**RLB - Cost Estimator**  
Level 3, 110 Bishopsgate, London, EC2N 4AY

**Street Space - Community Outreach**  
50 Cambridge Road, Barking IG11 8FG

**Pentagram - Signage**  
11 Needham Road, London W11 2RP

**Piet Oudolf - Horticulture**  
Broekstraat 17, 6999 DE, Himmelo, NL


**Hew Locke - Art**  
Hales Gallery, The Tea Building,  
7 Bethnal Green Road, London, E1 6LG

**Atelier Ten - Sustainability**  
19 Perseverance Works, 38 Kingsland Road,  
London E2 8DD

**Authentic Futures - Heritage**  
Ground Floor, 72-74 Mare Street, London E8 4RT

PROJECT NAME:  
**CAMDEN HIGHLINE**  
Camden Street  
London  
NW1 9PT  
JCFO PROJ # 2105  
PROJECT PHASE:  
Concept Design


DESIGNED BY: vPPR  
DRAWN BY: CM  
CHECKED BY: TvP

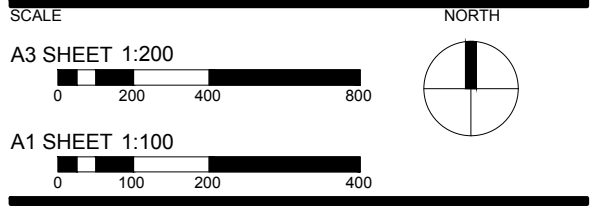

EXISTING STREET LEVEL PLAN:  
CAMDEN GARDENS

SHEET NUMBER

X-P1-200

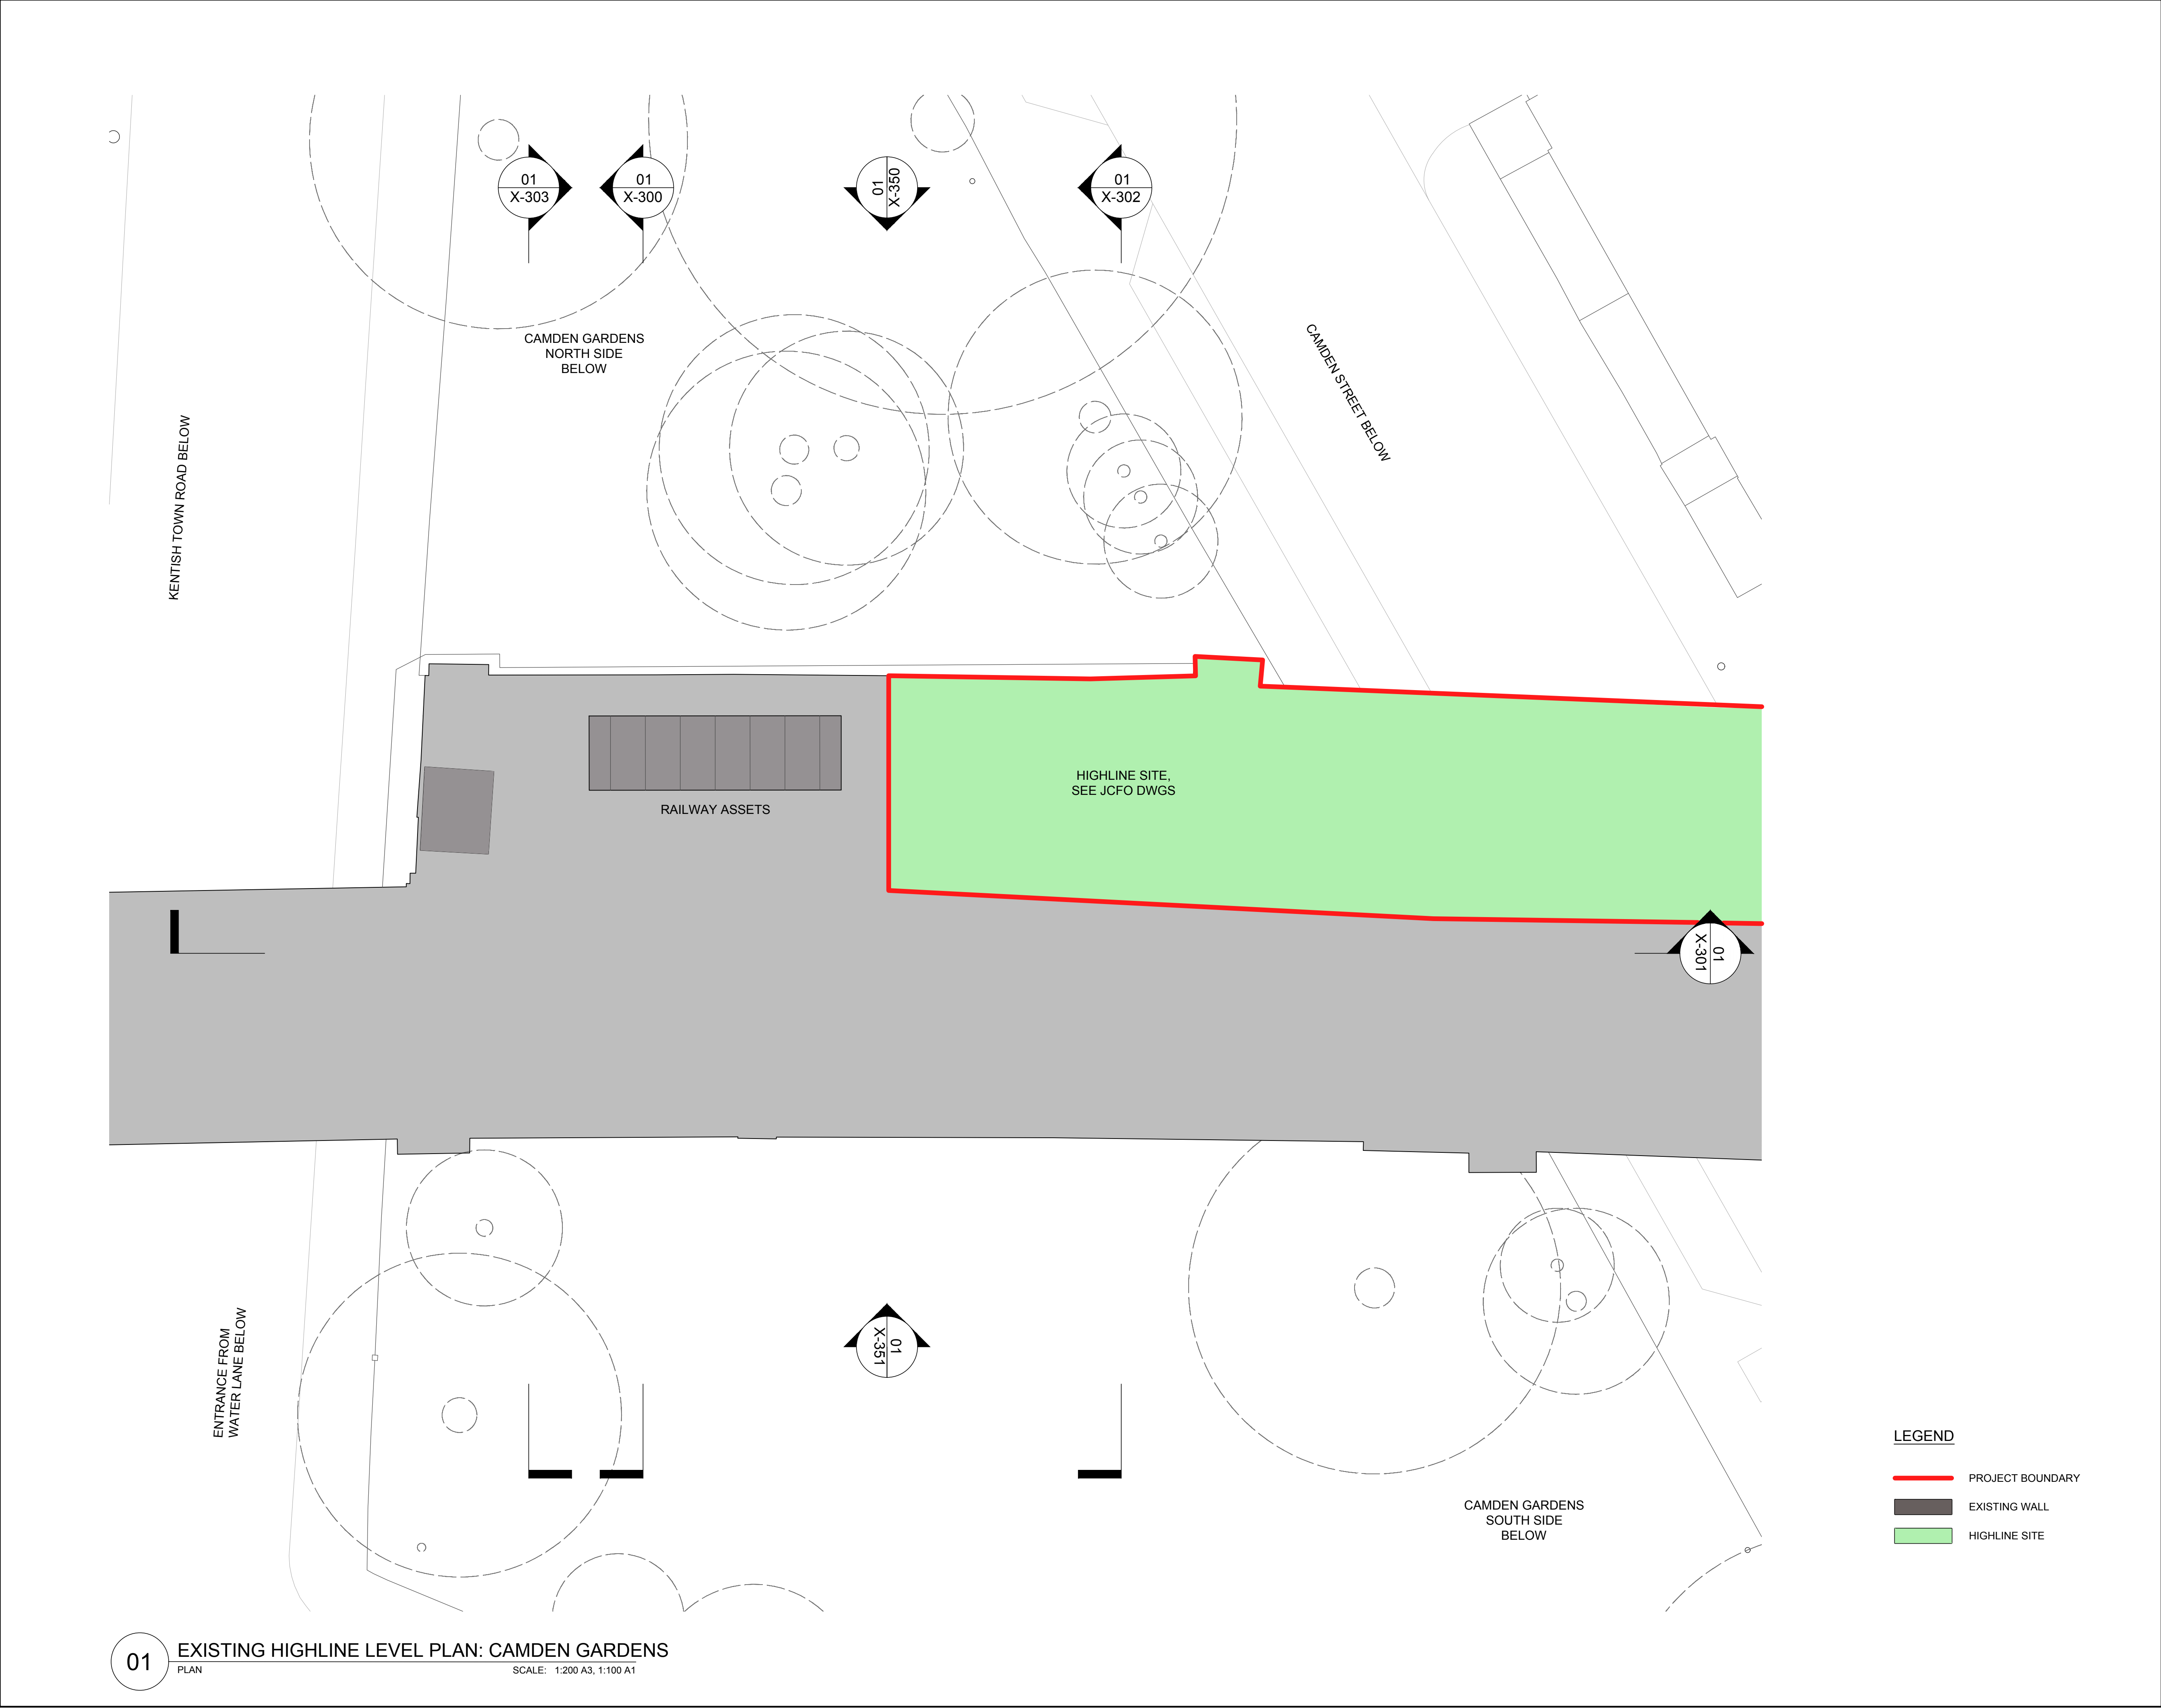


01 EXISTING HIGHLINE LEVEL PLAN: CAMDEN GARDENS  
PLAN  
SCALE: 1:200 A3, 1:100 A1

**LEGEND**

- PROJECT BOUNDARY
- EXISTING WALL
- HIGHLINE SITE

| REVISION/ISSUANCE |                     |            |
|-------------------|---------------------|------------|
| NO.               | DESCRIPTION         | DATE       |
| 1                 | 50% CONCEPT DESIGN  | 18.10.2021 |
| 2                 | 100% CONCEPT DESIGN | 20.12.2021 |
| 3                 | PLANNING SUBMISSION | MAY 2022   |

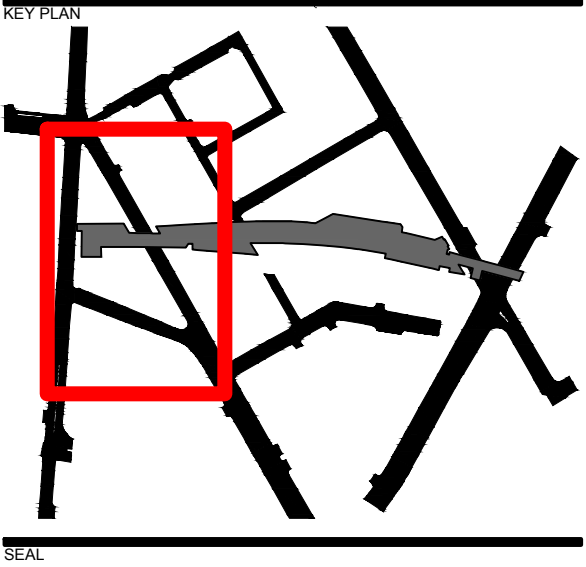

CONCEPT DESIGN

NOT FOR CONSTRUCTION

CLIENT TEAM:

Camden Highline & Camden Town Unlimited  
Top Container, 5-7 Buck Street, London NW1 8N.

LANDSCAPE ARCHITECT:

**JAMES CORNER FIELD OPERATIONS**  
413 Tenth Ave, 5th Floor, New York, NY 10016

vPPR Architects - Architecture  
22 Prince of Wales Rd, London NW5 3LG

Tony Gee - Train/Network Rail Engineering  
Hardy House, 140 High Street, Surrey KT10 9QJ

AKT II Engineering - Civil & Structural  
White Collar Factory, 1 Old Street Yard  
London EC1Y 8AF

Speirs Major - Lighting Design  
8 Shepherdess Walk, London N1 7LB

RLB - Cost Estimator  
Level 3, 110 Bishopsgate, London, EC2N 4AY

Street Space - Community Outreach  
50 Cambridge Road, Barking IG11 8FG

Pentagram - Signage  
11 Needham Road, London W11 2RP

Piet Oudolf - Horticulture  
Broekstraat 17, 6999 DE, Hummelo, NL

Hew Locke - Art  
Hales Gallery, The Tea Building,  
7 Bethnal Green Road, London, E1 6L8

Atelier Ten - Sustainability  
19 Perseverance Works, 38 Kingsland Road,  
London E2 8DD

Authentic Futures - Heritage  
Ground Floor, 72-74 Mare Street, London E8 4RT


PROJECT NAME:

**CAMDEN HIGHLINE**  
Camden Street  
London  
NW1 9PT  
JCFO PROJ. #: 2105


PROJECT PHASE:

Concept Design

DESIGNED BY: vPPR  
DRAWN BY: CM  
CHECKED BY: TvP

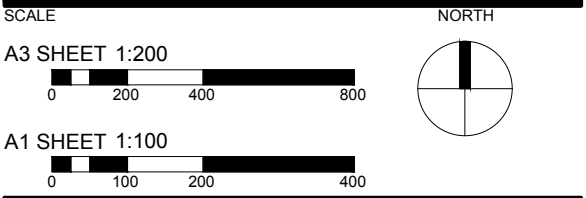

X-P1-202

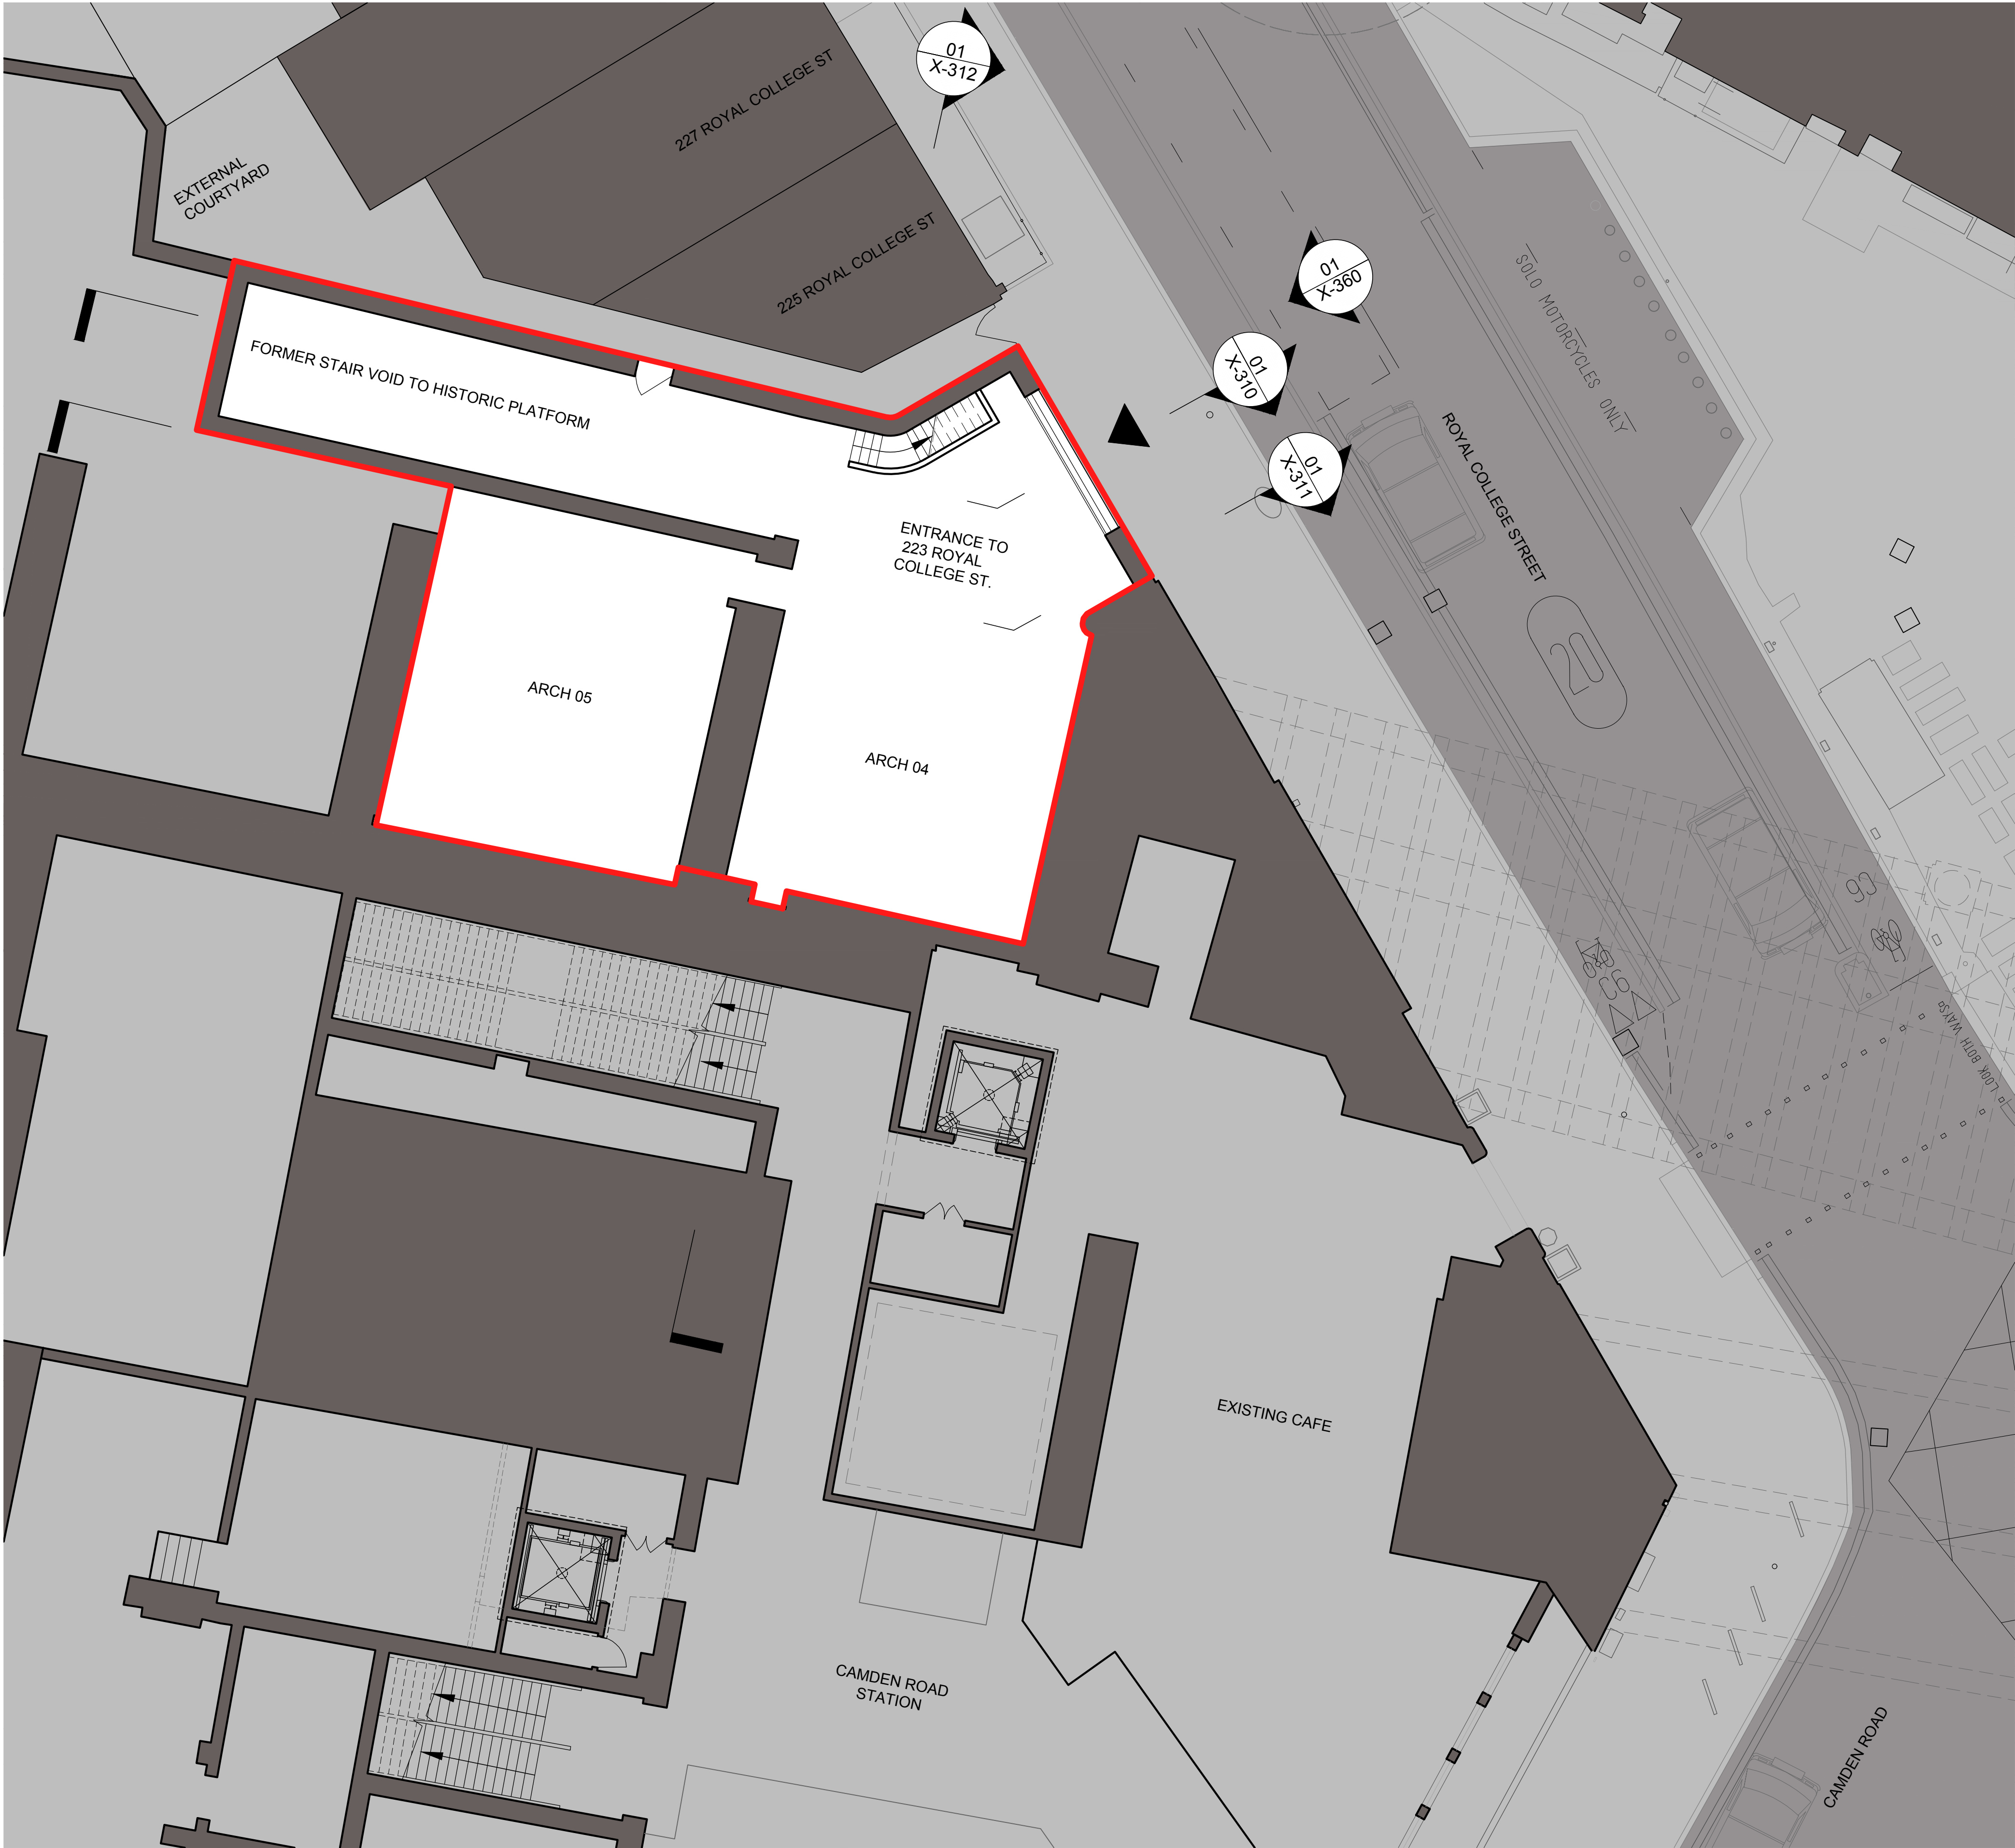


01 EXISTING STREET LEVEL PLAN: 223 ROYAL COLLEGE STREET  
PLAN

SCALE: 1:200 A3, 1:100 A1

LEGEND

- PROJECT BOUNDARY
- EXISTING WALL

| REVISION/ISSUANCE |                     |            |
|-------------------|---------------------|------------|
| NO.               | DESCRIPTION         | DATE       |
| 1                 | 50% CONCEPT DESIGN  | 18.10.2021 |
| 2                 | 100% CONCEPT DESIGN | 20.12.2021 |
| 3                 | PLANNING SUBMISSION | MAY 2022   |

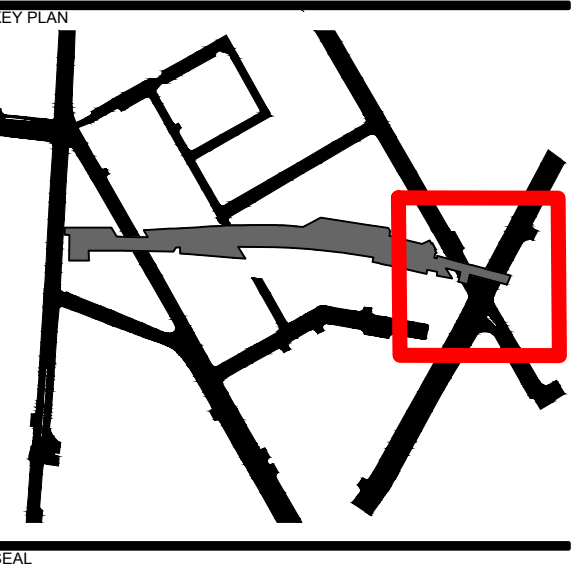

CONCEPT DESIGN

NOT FOR  
CONSTRUCTION

CLIENT TEAM:  
**Camden Highline & Camden Town Unlimited**  
Top Container, 5-7 Buck Street, London NW1 8N.

LANDSCAPE ARCHITECT:  
**JAMES CORNER FIELD OPERATIONS**  
415 Tenth Ave, 5th Floor, New York, NY 10018

**vPPR Architects - Architecture**  
22 Prince of Wales Rd, London NW5 3LG

**Tony Gee - Train/Network Rail Engineering**  
Hardy House, 140 High Street, Surrey KT10 9QJ

**AKT II Engineering - Civil & Structural**  
White Collar Factory, 1 Old Street Yard  
London EC1Y 8AF

**Speirs Major - Lighting Design**  
8 Shepherdess Walk, London N1 7LB

**RLB - Cost Estimator**  
Level 3, 110 Bishopsgate, London, EC2N 4AY

**Street Space - Community Outreach**  
50 Cambridge Road, Barking IG11 8FG

**Pentagram - Signage**  
11 Needham Road, London W11 2RP

**Piet Oudolf - Horticulture**  
Broekstraat 17, 6999 DE, Hummelo, NL

**Hew Locke - Art**  
Hales Gallery, The Tea Building,  
7 Bethnal Green Road, London, E1 6LB

**Atelier Ten - Sustainability**  
19 Perseverance Works, 38 Kingsland Road,  
London E2 8DD

**Authentic Futures - Heritage**  
Ground Floor, 72-74 Mare Street, London E8 4RT

PROJECT NAME:  
**CAMDEN HIGHLINE**  
223 Royal College Street  
London  
NW1 9LT

JCFO PROJ # 2105  
PROJECT PHASE:  
Concept Design


DESIGNED BY: vPPR  
DRAWN BY: CM  
CHECKED BY: T+P




SHEET TITLE:  
EXISTING STREET LEVEL PLAN:  
223 ROYAL COLLEGE STREET

SHEET NUMBER

X-P1-210

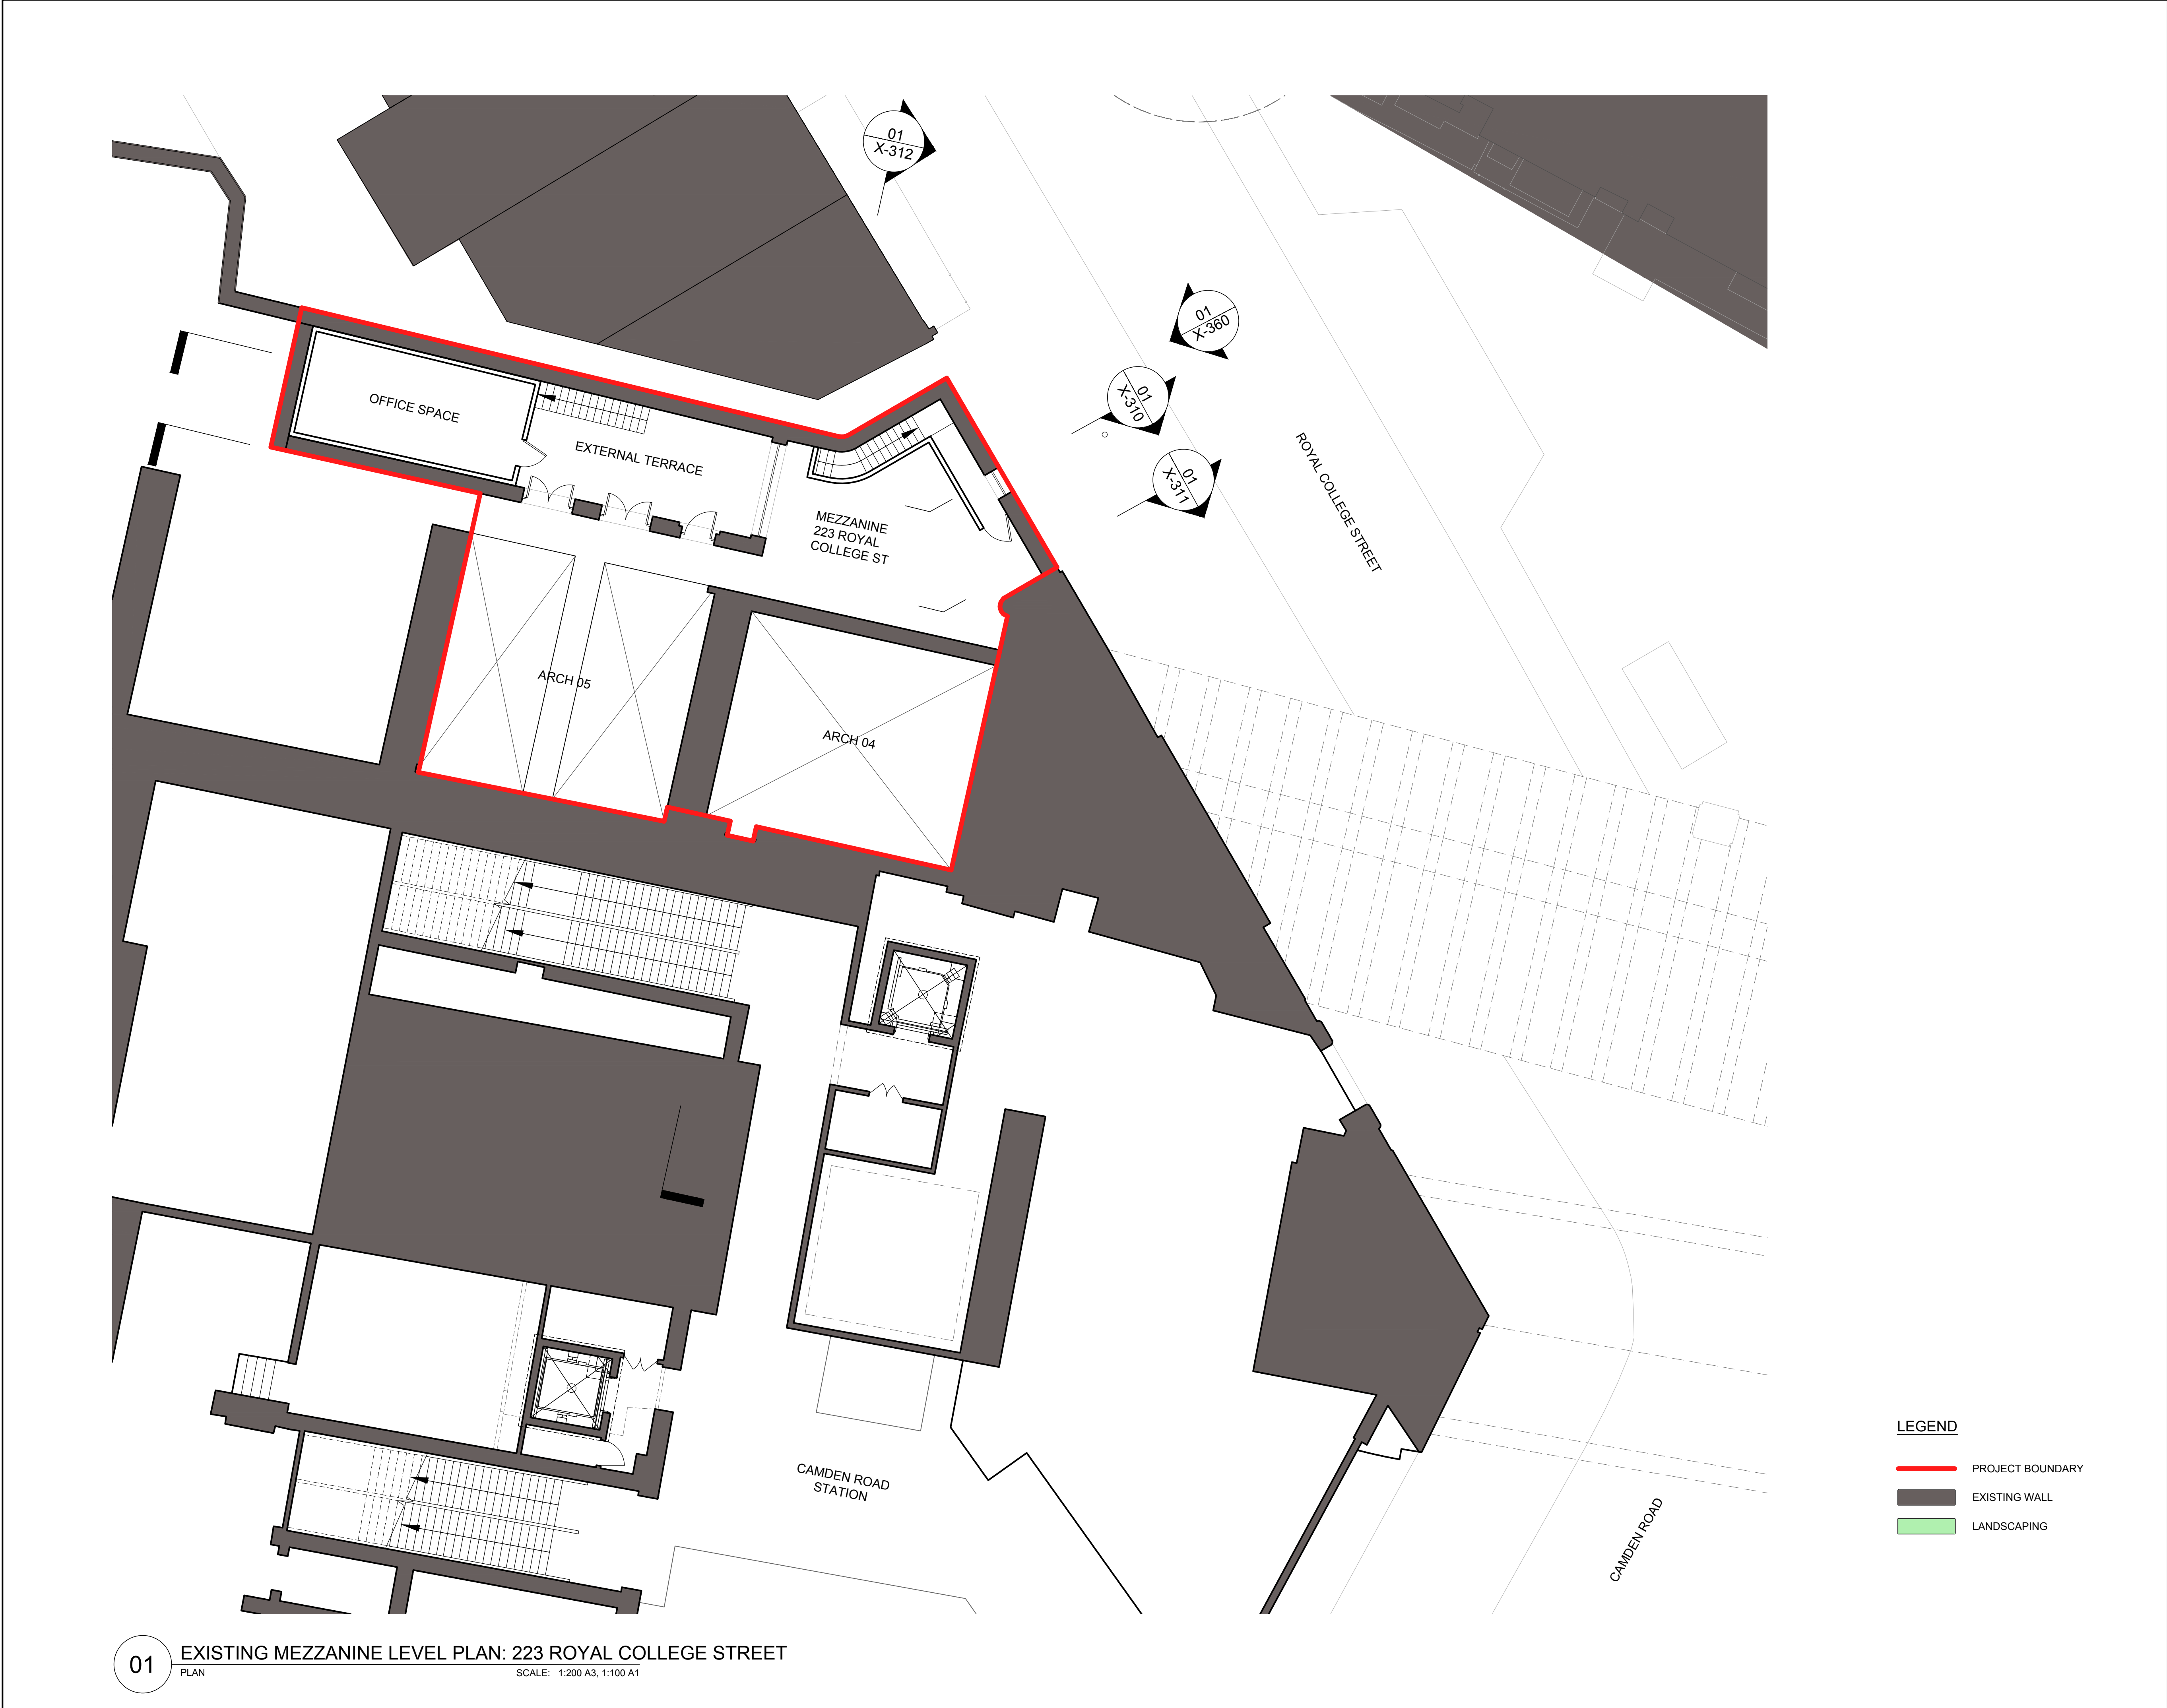

| REVISION/ISSUANCE |                     |            |
|-------------------|---------------------|------------|
| NO.               | DESCRIPTION         | DATE       |
| 1                 | 50% CONCEPT DESIGN  | 18.10.2021 |
| 2                 | 100% CONCEPT DESIGN | 20.12.2021 |
| 3                 | PLANNING SUBMISSION | MAY 2022   |

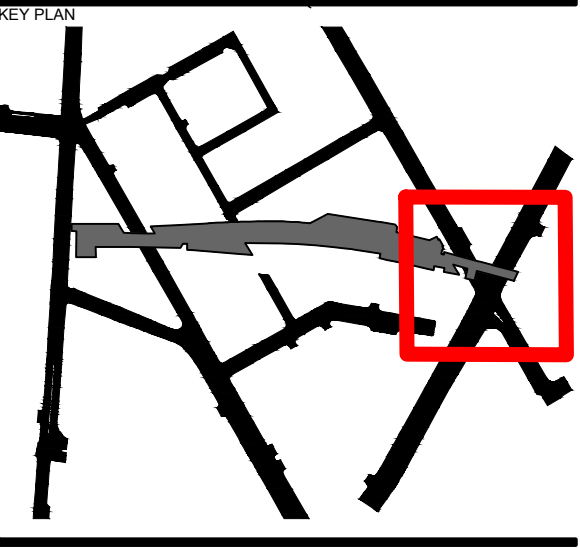

SEAL

CONCEPT DESIGN

NOT FOR CONSTRUCTION

CLIENT TEAM:

Camden Highline & Camden Town Unlimited  
Top Container, 5-7 Buck Street, London NW1 8N.

LANDSCAPE ARCHITECT:

**JAMES CORNER FIELD OPERATIONS**  
413 Tenth Ave, 5th Floor, New York, NY 10016

vPPR Architects - Architecture  
22 Prince of Wales Rd, London NW5 3LG

Tony Gee - Train/Network Rail Engineering  
Hardy House, 140 High Street, Surrey KT10 9QJ

AKT II Engineering - Civil & Structural  
White Collar Factory, 1 Old Street Yard  
London EC1Y 8AF

Speirs Major - Lighting Design  
8 Shepherdess Walk, London N1 7LB

RLB - Cost Estimator  
Level 3, 110 Bishopsgate, London, EC2N 4AY

Street Space - Community Outreach  
50 Cambridge Road, Barking IG11 8FG

Pentagram - Signage  
11 Needham Road, London W11 2RP

Piet Oudolf - Horticulture  
Broekstraat 17, 6999 DE, Hummelo, NL

Hew Locke - Art  
Hales Gallery, The Tea Building,  
7 Bethnal Green Road, London, E1 6L8

Atelier Ten - Sustainability  
19 Perseverance Works, 38 Kingsland Road,  
London E2 8DD

Authentic Futures - Heritage  
Ground Floor, 72-74 Mare Street, London E8 4RT


PROJECT NAME:

**CAMDEN HIGHLINE**  
223 Royal College Street  
London  
NW1 9LT

PROJECT PHASE:

Concept Design

DESIGNED BY: vPPR  
DRAWN BY: CM  
CHECKED BY: TJP

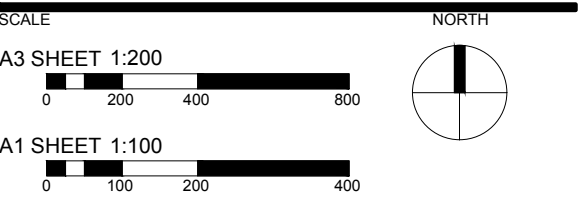

SHEET TITLE

EXISTING MEZZANINE LEVEL PLAN:  
223 ROYAL COLLEGE STREET

SHEET NUMBER

X-P1-211




01 EXISTING HIGHLINE LEVEL PLAN: 223 ROYAL COLLEGE STREET  
PLAN  
SCALE: 1:200 A3, 1:100 A1

LEGEND

- PROJECT BOUNDARY
- EXISTING WALL
- HIGHLINE SITE

| REVISION/ISSUANCE |                     |            |
|-------------------|---------------------|------------|
| NO.               | DESCRIPTION         | DATE       |
| 1                 | 50% CONCEPT DESIGN  | 18.10.2021 |
| 2                 | 100% CONCEPT DESIGN | 20.12.2021 |
| 3                 | PLANNING SUBMISSION | MAY 2022   |

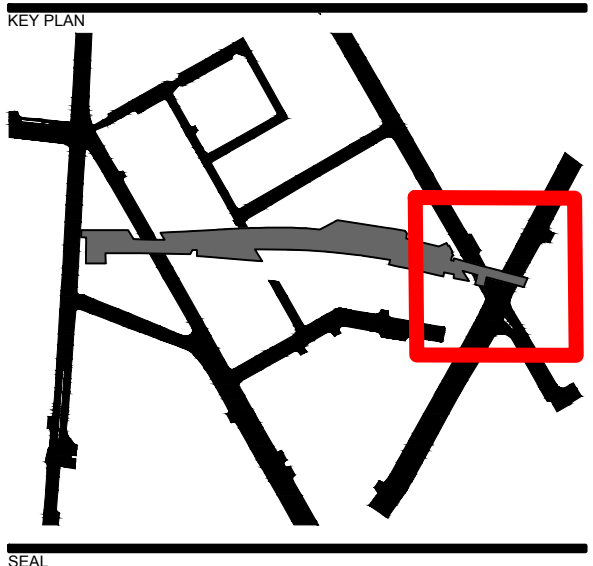

SEAL

CONCEPT DESIGN

NOT FOR  
CONSTRUCTION

CLIENT TEAM:  
**Camden Highline & Camden Town Unlimited**  
Top Container, 5-7 Buck Street, London NW1 8N.

LANDSCAPE ARCHITECT:  
**JAMES CORNER FIELD OPERATIONS**  
475 Tenth Ave, 9th Floor, New York, NY 10018

**vPPR Architects - Architecture**  
22 Prince of Wales Rd, London NW5 3LG

**Tony Gee - Train/Network Rail Engineering**  
Hardy House, 140 High Street, Surrey KT10 9QJ

**AKT II Engineering - Civil & Structural**  
White Collar Factory, 1 Old Street Yard  
London EC1Y 8AF

**Speirs Major - Lighting Design**  
8 Shepherdess Walk, London N1 7LB

**RLB - Cost Estimator**  
Level 3, 110 Bishopsgate, London, EC2N 4AY

**Street Space - Community Outreach**  
50 Cambridge Road, Barking IG11 8FG

**Pentagram - Signage**  
11 Needham Road, London W11 2RP

**Piet Oudolf - Horticulture**  
Broekstraat 17, 6999 DE, Hummelo, NL

**Hew Locke - Art**  
Hales Gallery, The Tea Building,  
7 Bethnal Green Road, London, E1 6LB


**Atelier Ten - Sustainability**  
19 Perseverance Works, 38 Kingsland Road,  
London E2 8DD

**Authentic Futures - Heritage**  
Ground Floor, 72-74 Mare Street, London E8 4RT

PROJECT NAME:  
**CAMDEN HIGHLINE**  
223 Royal College Street  
London  
NW1 9LT  
JCFO PROJ. # 2105

PROJECT PHASE:  
Concept Design


DESIGNED BY: vPPR  
DRAWN BY: CM  
CHECKED BY: TVP

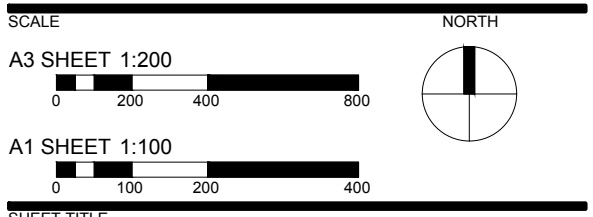

SHEET TITLE:  
EXISTING HIGHLINE LEVEL PLAN:  
223 ROYAL COLLEGE STREET

SHEET NUMBER:


X-P1-212

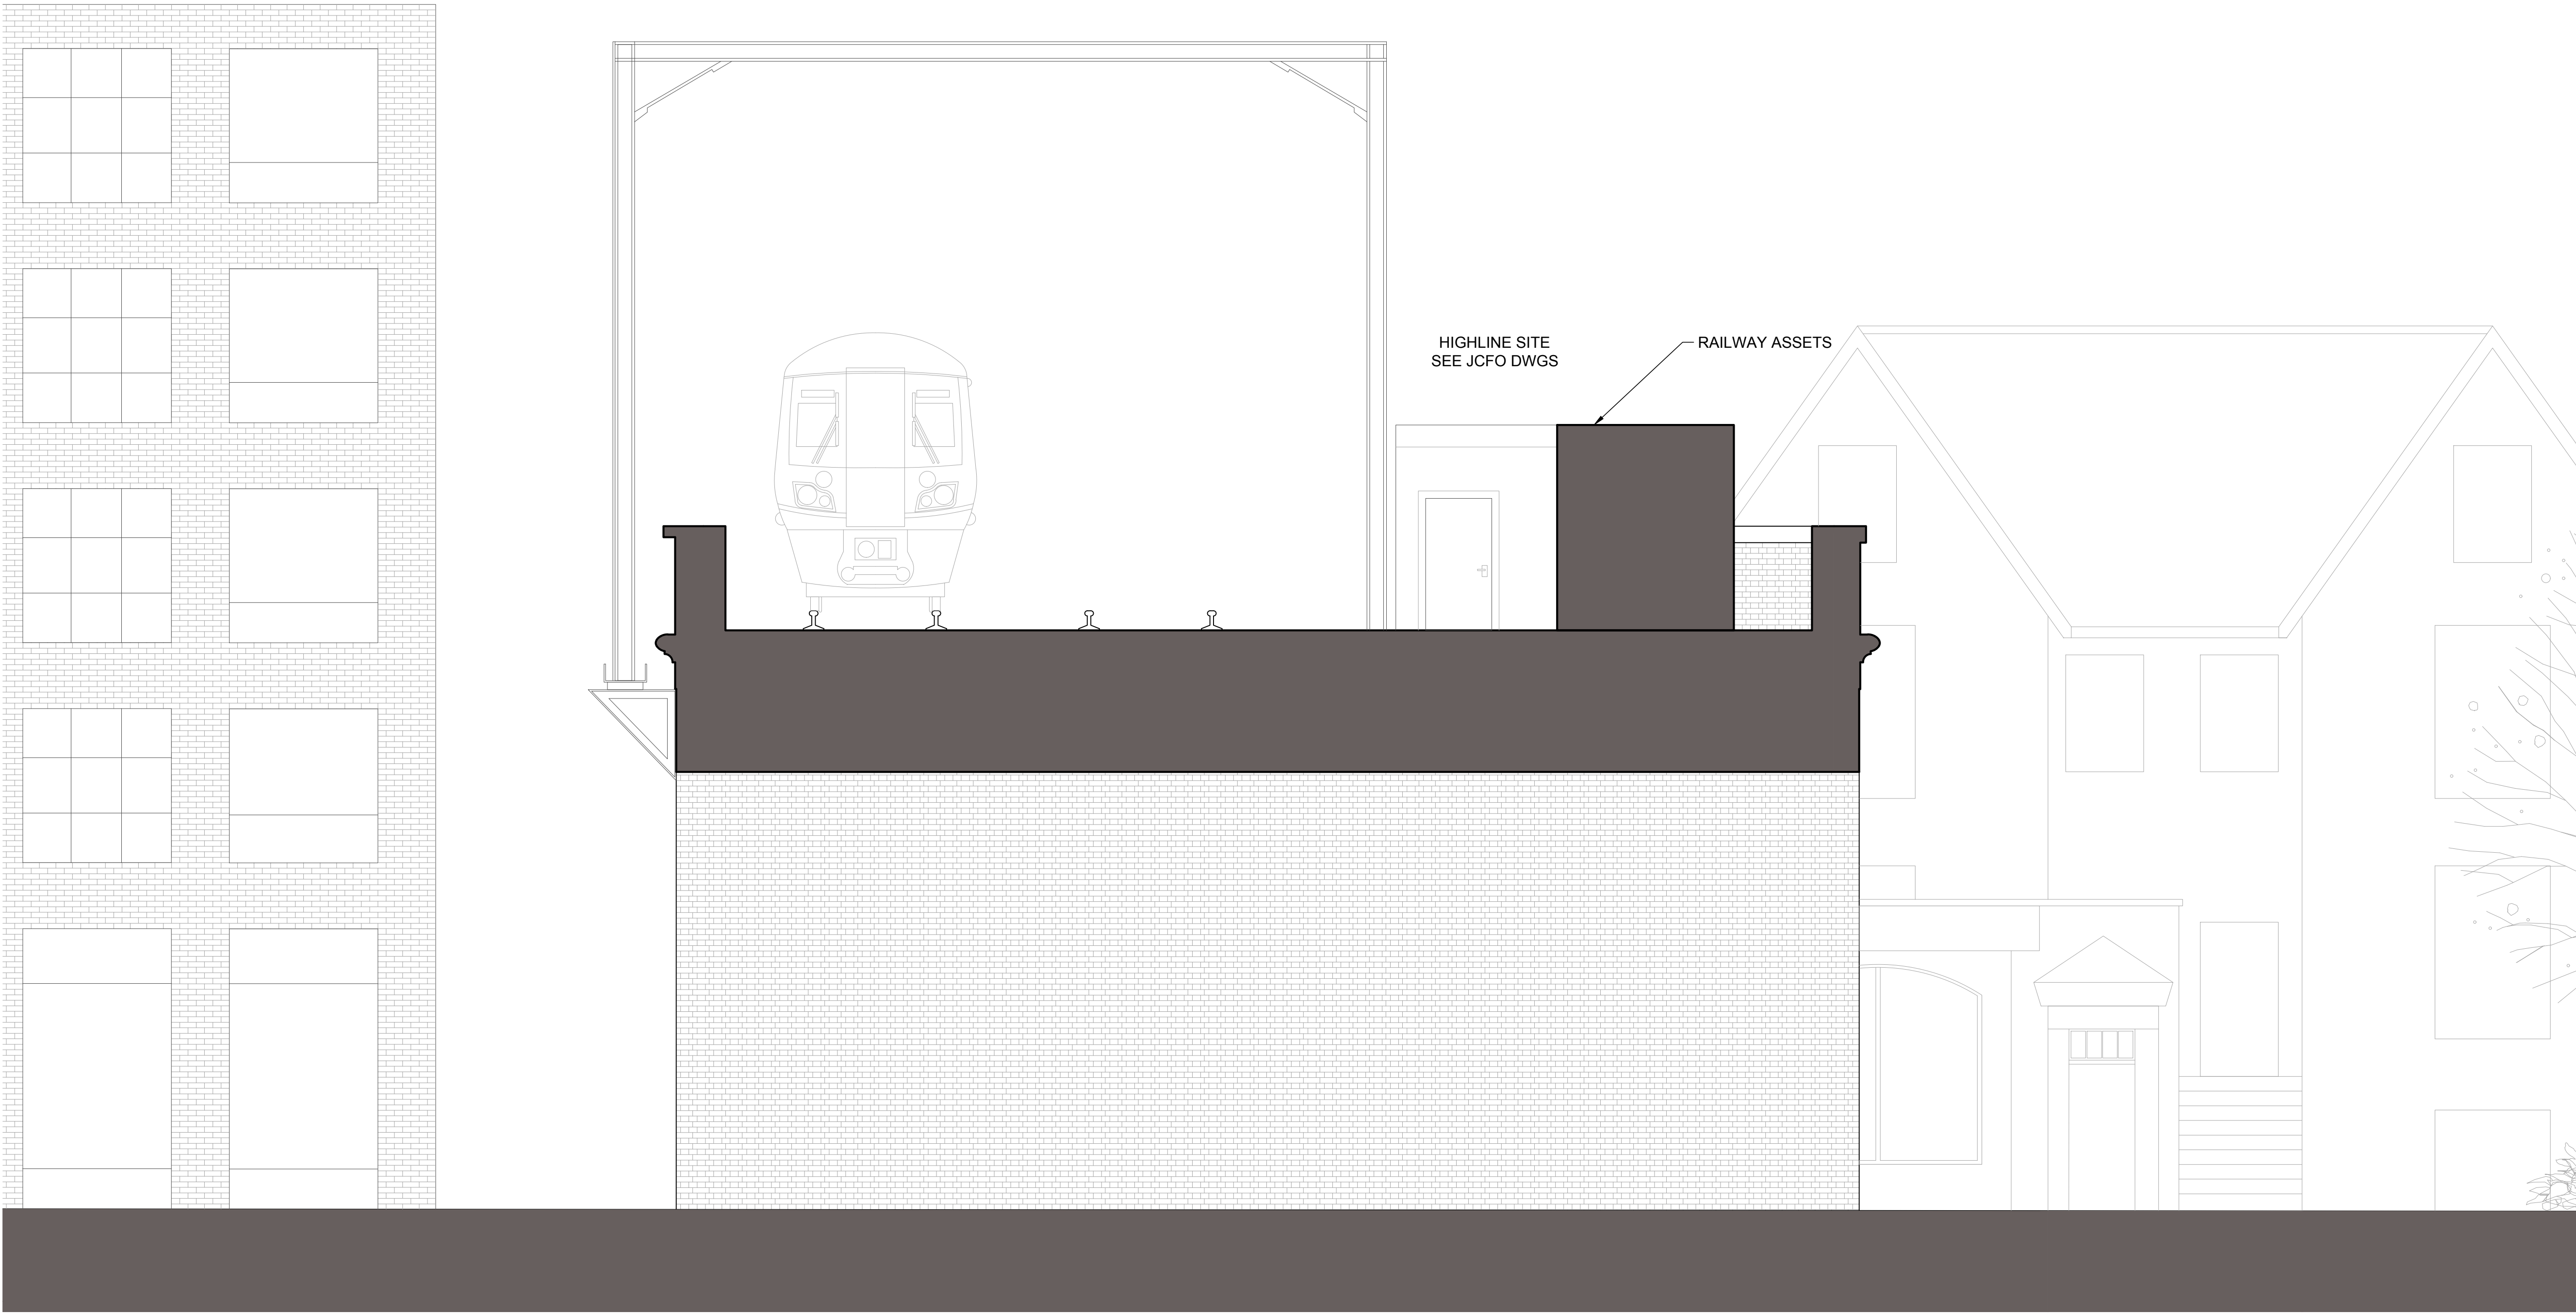

ARCH 01

CAMDEN GARDENS

01

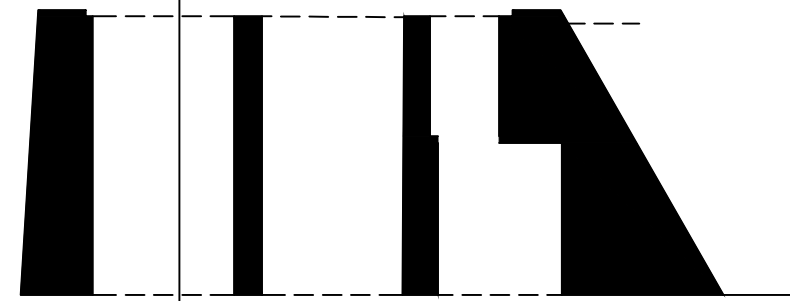

KEY PLAN

LEGEND


- EXISTING WALL
- BRICK ELEVATION

01 EXISTING SECTION: CAMDEN GARDENS

SECTION

SCALE: 1:100 A3, 1:50 A1

ORIGINAL SHEET SIZE: 594 X 841 MM

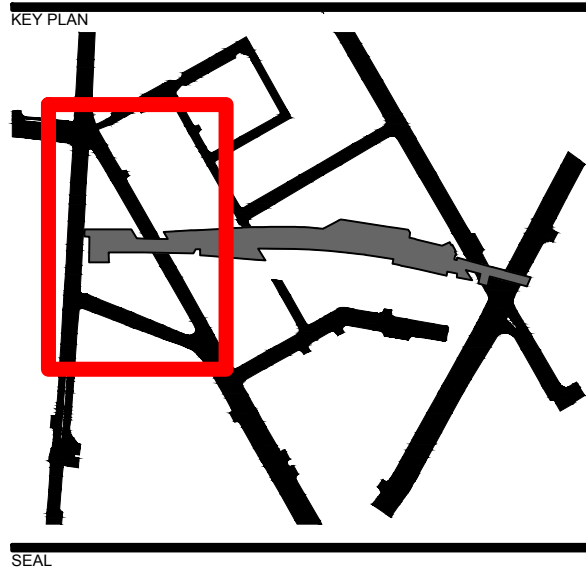

CONCEPT DESIGN

NOT FOR  
CONSTRUCTION

CLIENT TEAM:  
**Camden Highline & Camden Town Unlimited**  
Top Container, 5-7 Buck Street, London NW1 8N.

LANDSCAPE ARCHITECT:  
**JAMES  
CORNER  
FIELD  
OPERATIONS**  
475 Tenth Ave, 9th Floor, New York, NY 10018

**vPPR Architects - Architecture**  
22 Prince of Wales Rd, London NW5 3LG

**Tony Gee - Train/Network Rail Engineering**  
Hardy House, 140 High Street, Surrey KT10 9QJ

**AKT II Engineering - Civil & Structural**  
White Collar Factory, 1 Old Street Yard  
London EC1Y 8AF

**Speirs Major - Lighting Design**  
8 Shepherdess Walk, London N1 7LB

**RLB - Cost Estimator**  
Level 3, 110 Bishopsgate, London, EC2N 4AY

**Street Space - Community Outreach**  
50 Cambridge Road, Barking IG11 8FG

**Pentagram - Signage**  
11 Needham Road, London W11 2RP

**Piet Oudolf - Horticulture**  
Broekstraat 17, 6999 DE, Hummelo, NL

**Hew Locke - Art**  
Hales Gallery, The Tea Building,  
7 Bethnal Green Road, London, E1 6L8

**Atelier Ten - Sustainability**  
19 Perseverance Works, 38 Kingsland Road,  
London E2 8DD

**Authentic Futures - Heritage**  
Ground Floor, 72-74 Mare Street, London E8 4RT

PROJECT NAME:  
**CAMDEN HIGHLINE**  
Camden Street  
London  
NW1 9PT

JCFO PROJ. # 2105

PROJECT PHASE:  
Concept Design

DESIGNED BY: vPPR  
DRAWN BY: CM  
CHECKED BY: TVP

SCALE: NORTH  
A3 SHEET 1:100  
0 100 200 400

A1 SHEET 1:50  
0 50 100 200

SHEET TITLE


EX. SECTION: CAMDEN GARDENS

SHEET NUMBER

X-P1-300

All Rights Reserved.  
These drawings, concepts, designs and ideas are the property of James Corner Field Operations. They may not be copied,  
reproduced, disclosed to others or used in connection with any work other than the specified project for which they were  
prepared, in whole or in part, without the prior written authorization of James Corner Field Operations.

| REVISION/ISSUANCE |                     |            |
|-------------------|---------------------|------------|
| NO.               | DESCRIPTION         | DATE       |
| 1                 | 50% CONCEPT DESIGN  | 18.10.2021 |
| 2                 | 100% CONCEPT DESIGN | 20.12.2021 |
| 3                 | PLANNING SUBMISSION | MAY 2022   |

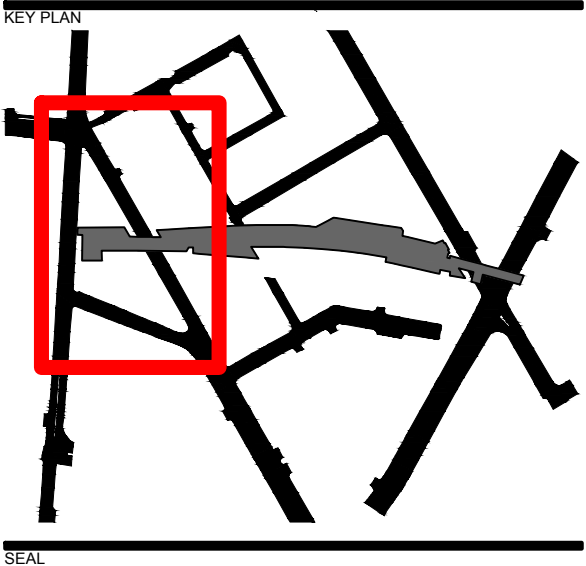

CONCEPT DESIGN

NOT FOR  
CONSTRUCTION

CLIENT TEAM:

**Camden Highline & Camden Town Unlimited**  
Top Container, 5-7 Buck Street, London NW1 8N.

LANDSCAPE ARCHITECT:

**JAMES CORNER FIELD OPERATIONS**  
475 Tenth Ave, 8th Floor, New York, NY 10018

**vPPR Architects - Architecture**  
22 Prince of Wales Rd, London NW5 3LG

**Tony Gee - Train/Network Rail Engineering**  
Hardy House, 140 High Street, Surrey KT10 9QJ

**AKT II Engineering - Civil & Structural**  
White Collar Factory, 1 Old Street Yard  
London EC1Y 8AF

**Speirs Major - Lighting Design**  
8 Shepherdess Walk, London N1 7LB

**RLB - Cost Estimator**  
Level 3, 110 Bishopsgate, London, EC2N 4AY

**Street Space - Community Outreach**  
50 Cambridge Road, Barking IG11 8FG

**Pentagram - Signage**  
11 Needham Road, London W11 2RP

**Piet Oudolf - Horticulture**  
Broekstraat 17, 6999 DE, Hummelo, NL

**Hew Locke - Art**  
Hales Gallery, The Tea Building,  
7 Bethnal Green Road, London, E1 6L8

**Atelier Ten - Sustainability**  
19 Perseverance Works, 38 Kingsland Road,  
London E2 8DD

**Authentic Futures - Heritage**  
Ground Floor, 72-74 Mare Street, London E8 4RT

PROJECT NAME:

**CAMDEN HIGHLINE**  
Camden Street  
London  
NW1 9PT

PROJECT PHASE:

Concept Design

DESIGNED BY: vPPR  
DRAWN BY: CM  
CHECKED BY: TvP

SCALE

A3 SHEET 1:200


A1 SHEET 1:100

SHEET TITLE

EX. SECTION: CAMDEN GARDENS

SHEET NUMBER

X-P1-301

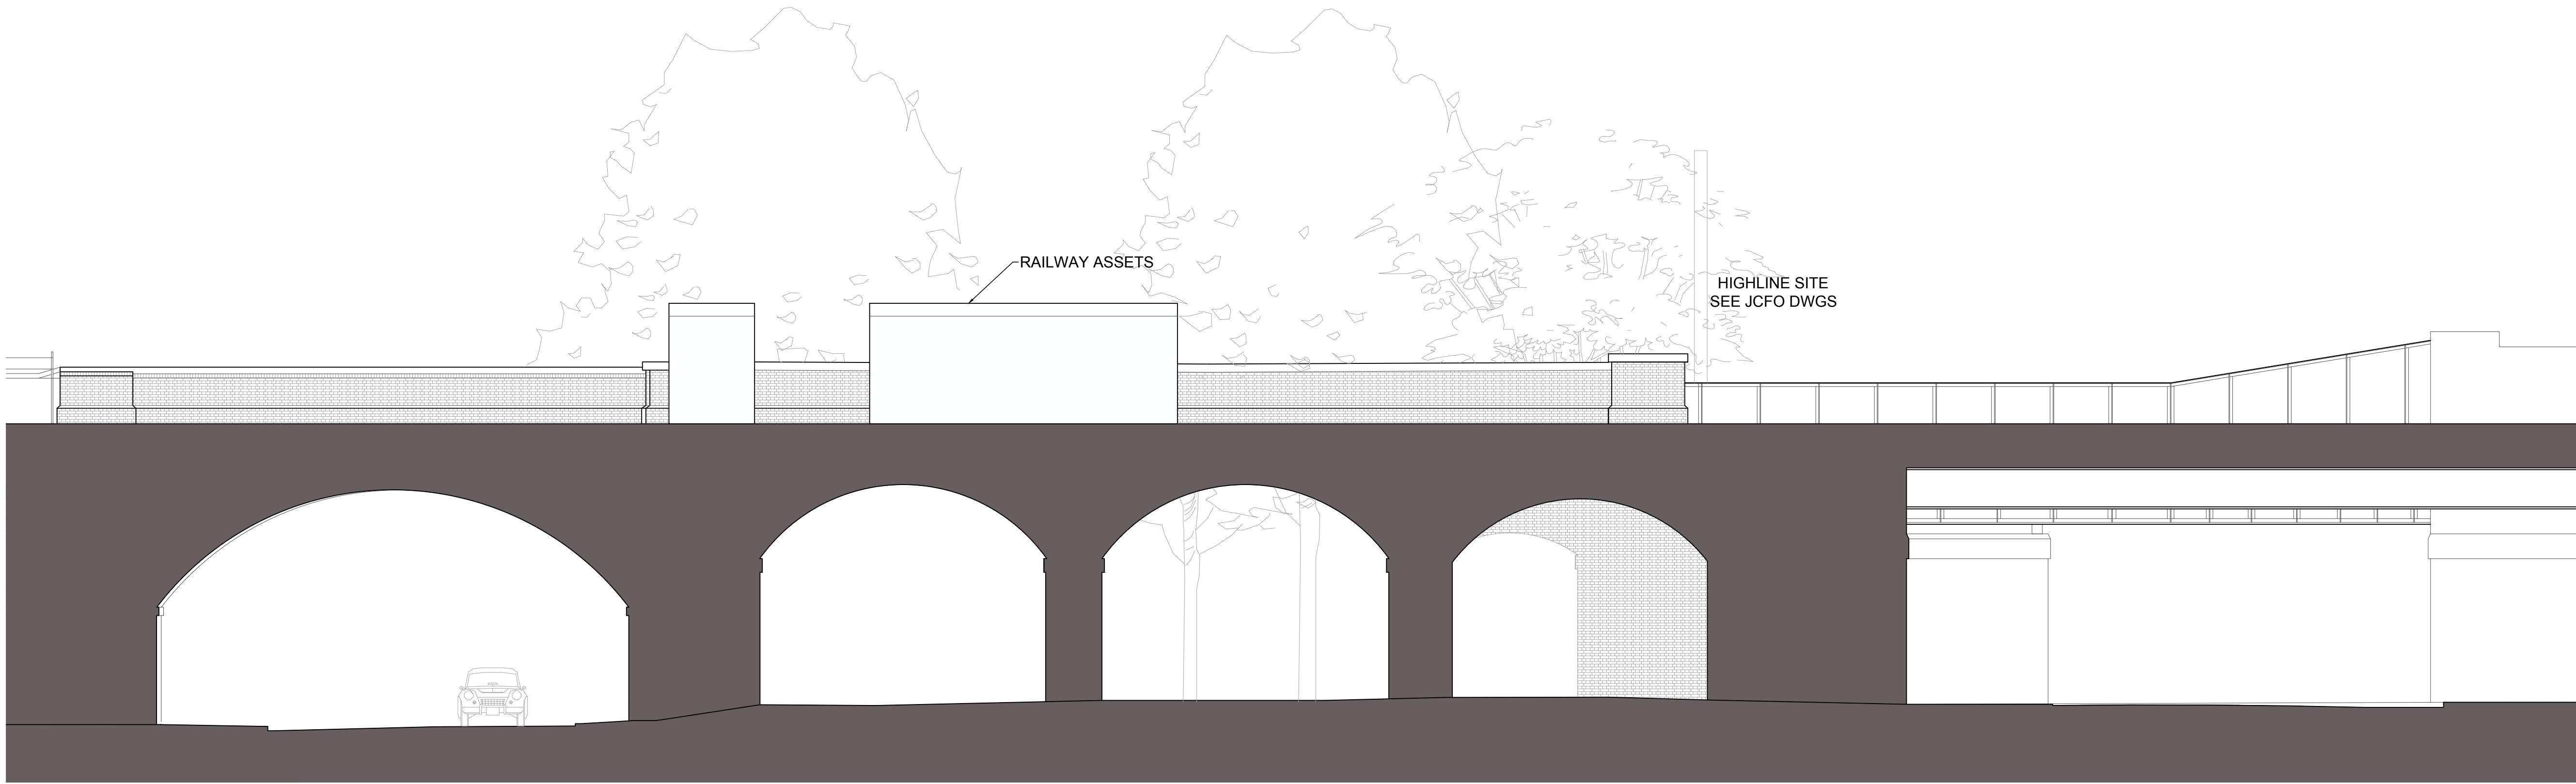

ARCH 01

ARCH 02

ARCH 03a


KENTISH TOWN  
ROAD

CAMDEN GARDENS  
SOUTH SIDE

CAMDEN STREET


01 EXISTING SECTION: CAMDEN GARDENS

SCALE: 1:200 A3, 1:100 A1

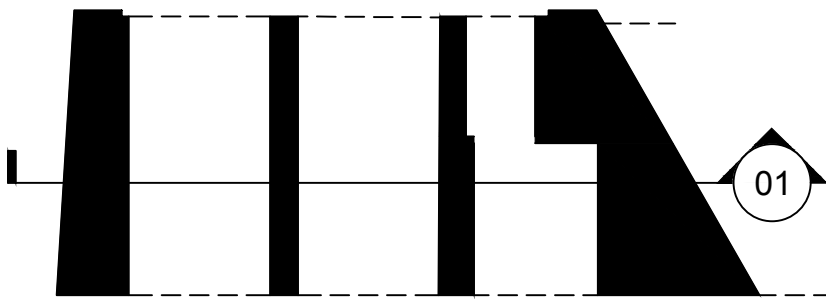

KEY PLAN

| REVISION/ISSUANCE |                     |            |
|-------------------|---------------------|------------|
| NO.               | DESCRIPTION         | DATE       |
| 1                 | 50% CONCEPT DESIGN  | 18.10.2021 |
| 2                 | 100% CONCEPT DESIGN | 20.12.2021 |
| 3                 | PLANNING SUBMISSION | MAY 2022   |

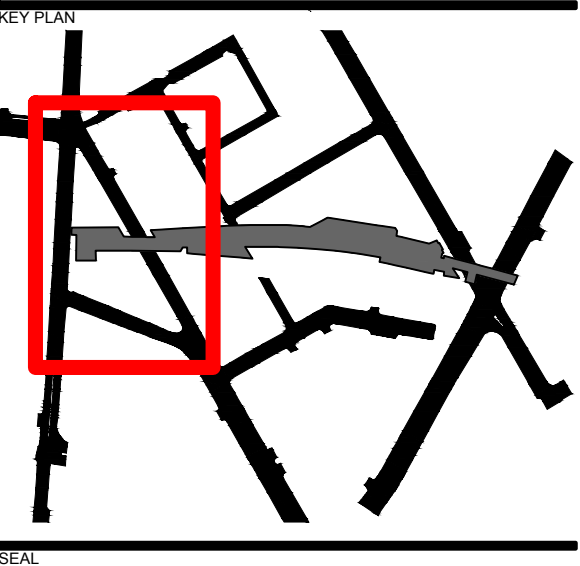

SEAL

CONCEPT DESIGN

NOT FOR CONSTRUCTION

CLIENT TEAM:

**Camden Highline & Camden Town Unlimited**  
Top Container, 5-7 Buck Street, London NW1 8N.

LANDSCAPE ARCHITECT:

**JAMES CORNER FIELD OPERATIONS**  
415 Tenth Ave, 5th Floor, New York, NY 10016

**vPPR Architects - Architecture**  
22 Prince of Wales Rd, London NW5 3LG

**Tony Gee - Train/Network Rail Engineering**  
Hardy House, 140 High Street, Surrey KT10 9QJ

**AKT II Engineering - Civil & Structural**  
White Collar Factory, 1 Old Street Yard  
London EC1Y 8AF

**Speirs Major - Lighting Design**  
8 Shepherdess Walk, London N1 7LB

**RLB - Cost Estimator**  
Level 3, 110 Bishopsgate, London, EC2N 4AY

**Street Space - Community Outreach**  
50 Cambridge Road, Barking IG11 6FG

**Pentagram - Signage**  
11 Needham Road, London W11 2RP

**Piet Oudolf - Horticulture**  
Broekstraat 17, 6999 DE, Hummelo, NL

**Hew Locke - Art**  
Hales Gallery, The Tea Building,  
7 Bethnal Green Road, London, E1 6LB

**Atelier Ten - Sustainability**  
19 Perseverance Works, 38 Kingsland Road,  
London E2 8DD

**Authentic Futures - Heritage**  
Ground Floor, 72-74 Mare Street, London E8 4RT

PROJECT NAME:

**CAMDEN HIGHLINE**  
Camden Street  
London  
NW1 9PT

JCFO PROJ. # 2105

PROJECT PHASE:

Concept Design

DESIGNED BY: vPPR  
DRAWN BY: CM  
CHECKED BY: TvP

SCALE

A3 SHEET 1:100


A1 SHEET 1:50

SHEET TITLE

EX. SECTION: CAMDEN GARDENS

SHEET NUMBER

X-P1-302

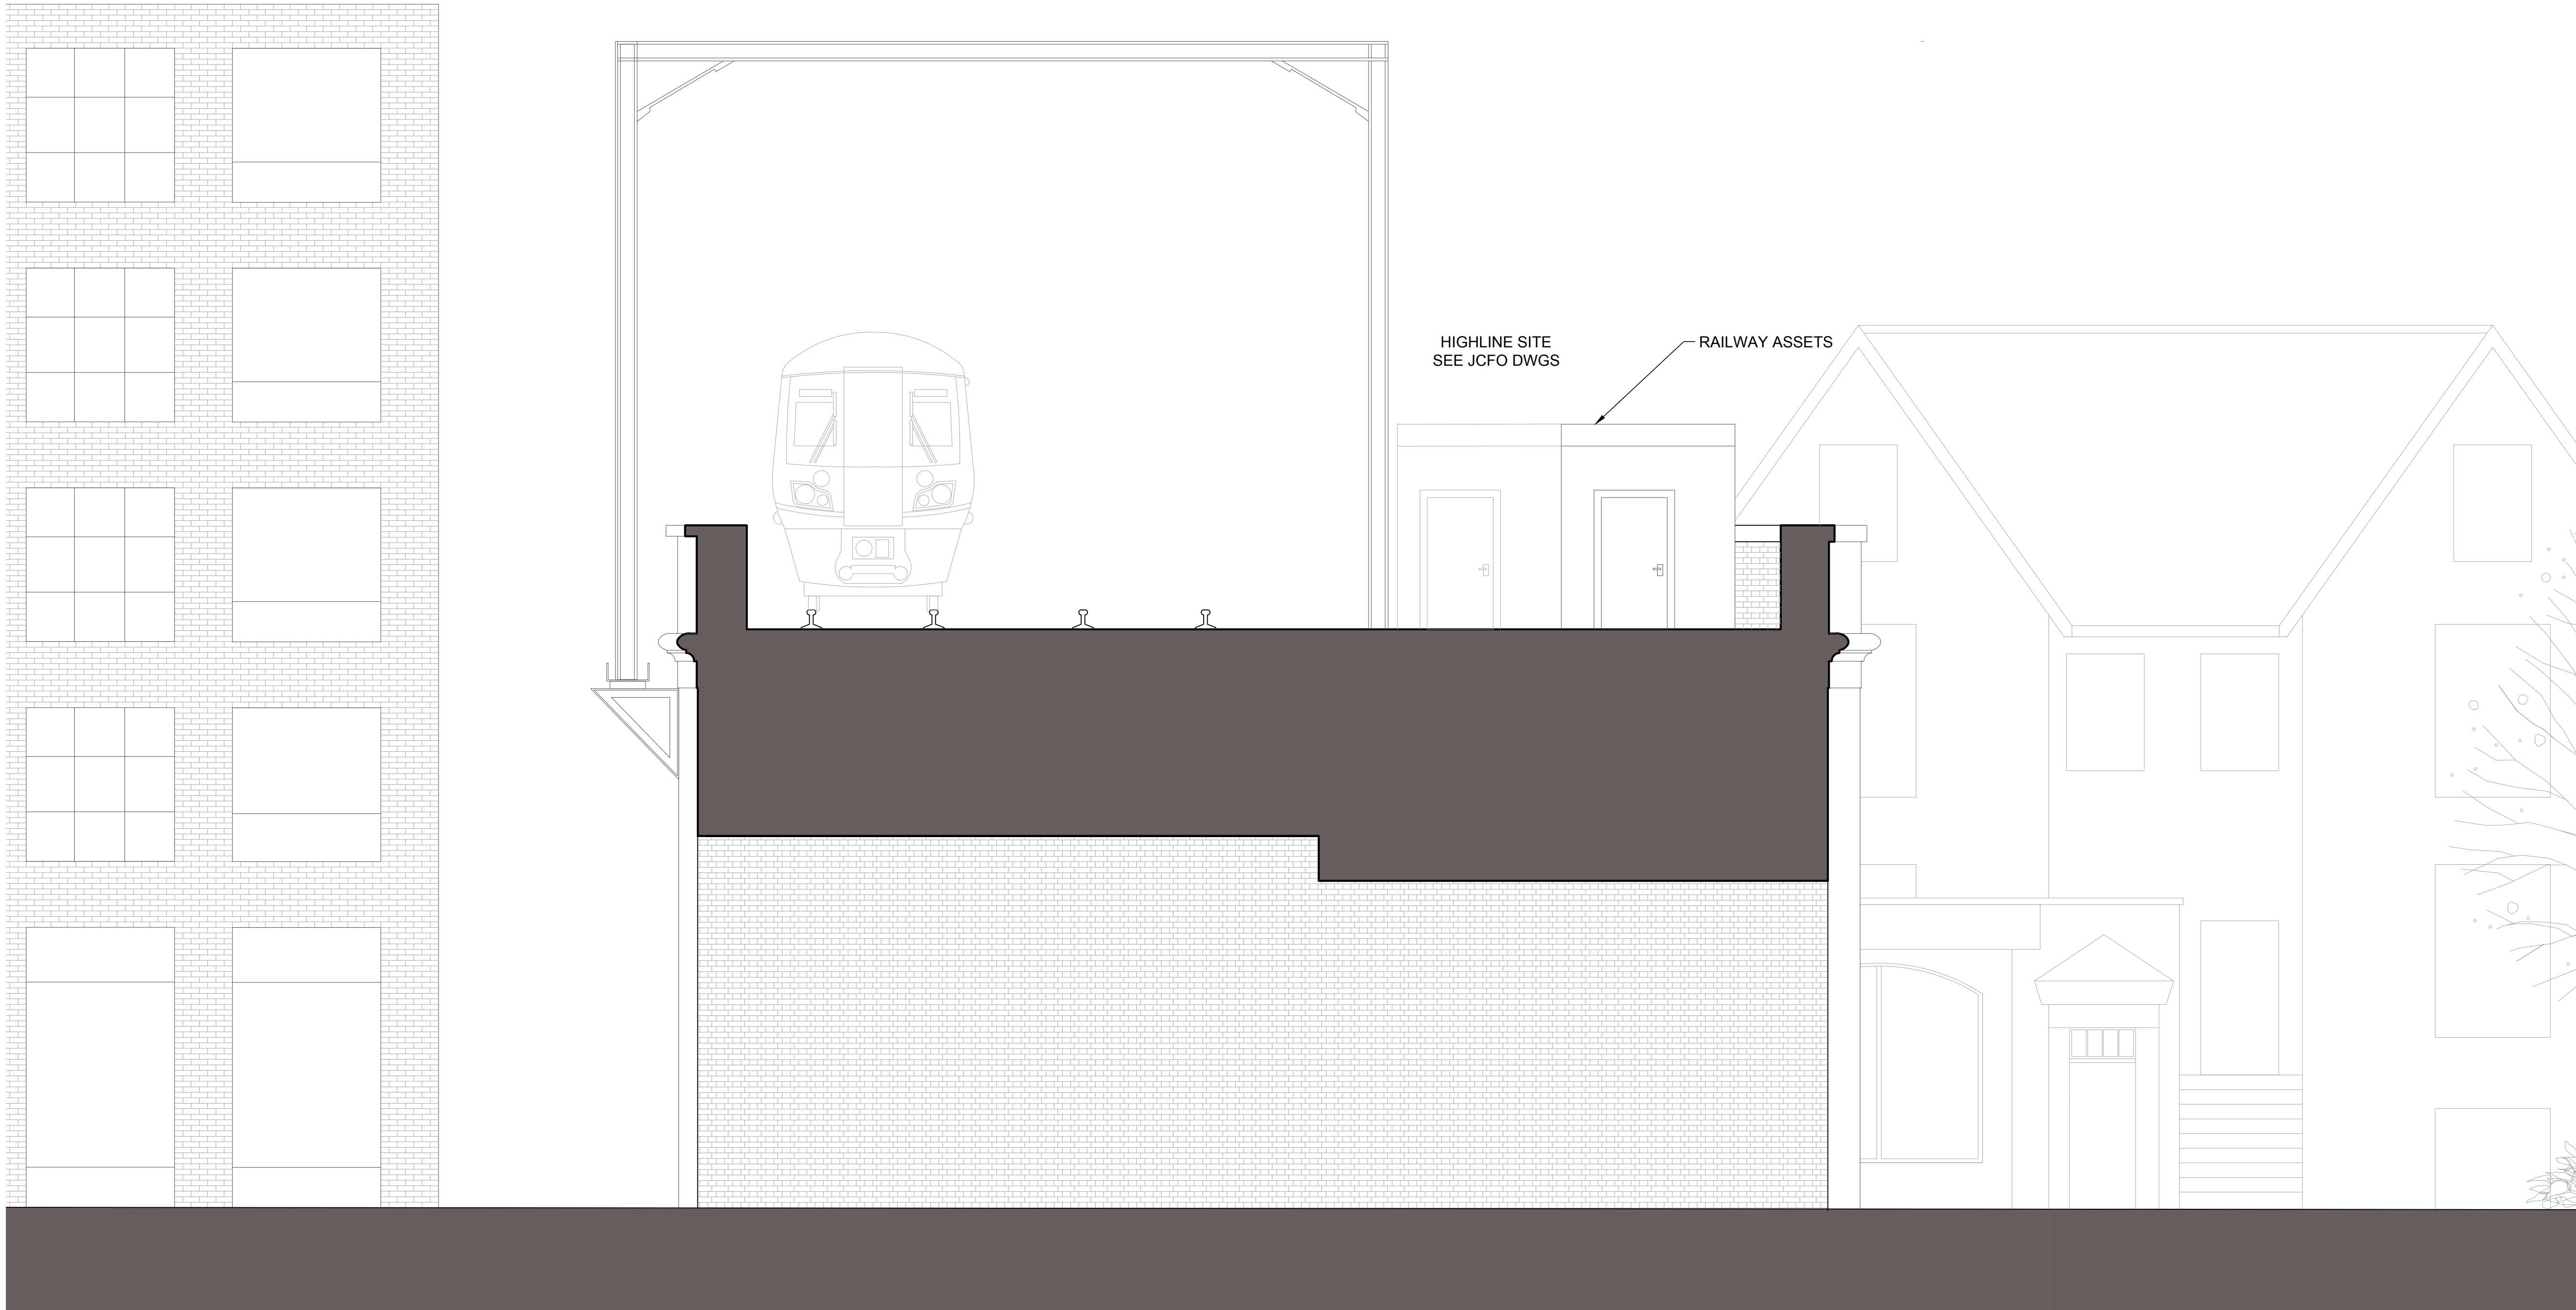

CAMDEN GARDENS  
SOUTH SIDE

ARCH 03a

ARCH 03b

CAMDEN GARDENS  
NORTH SIDE


CAMDEN GARDEN

01

LEGEND

EXISTING WALL

BRICK ELEVATION

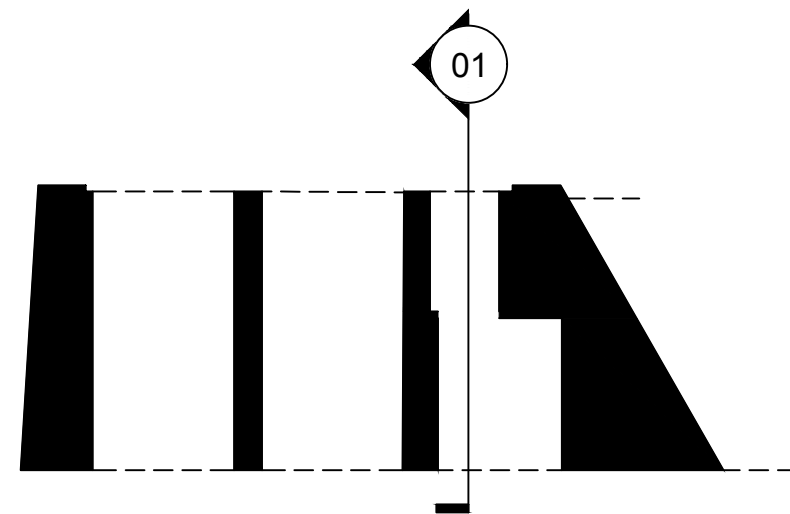

KEY PLAN

01


EXISTING SECTION: CAMDEN GARDENS

SECTION

SCALE: 1:100 A3, 1:50 A1

ORIGINAL SHEET SIZE: 594 X 841 MM

| REVISION/ISSUANCE |                     |            |
|-------------------|---------------------|------------|
| NO.               | DESCRIPTION         | DATE       |
| 1                 | 50% CONCEPT DESIGN  | 18.10.2021 |
| 2                 | 100% CONCEPT DESIGN | 20.12.2021 |
| 3                 | PLANNING SUBMISSION | MAY 2022   |

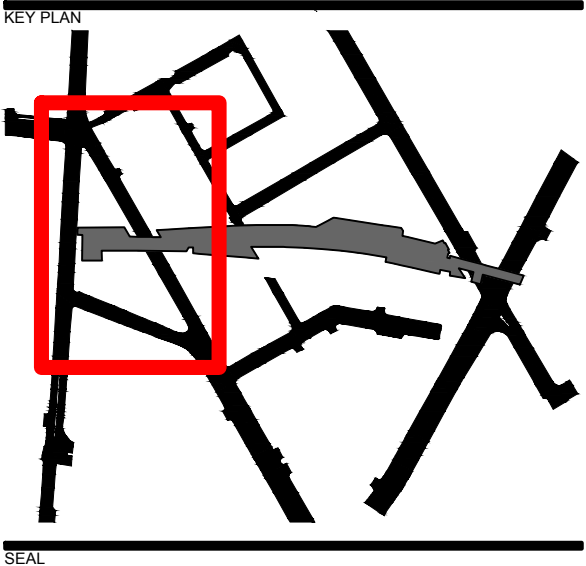

CONCEPT DESIGN

NOT FOR CONSTRUCTION

CLIENT TEAM:

**Camden Highline & Camden Town Unlimited**  
Top Container, 5-7 Buck Street, London NW1 8N.

LANDSCAPE ARCHITECT:

**JAMES CORNER FIELD OPERATIONS**  
475 Tenth Ave, 9th Floor, New York, NY 10016

**vPPR Architects - Architecture**  
22 Prince of Wales Rd, London NW5 3LG

**Tony Gee - Train/Network Rail Engineering**  
Hardy House, 140 High Street, Surrey KT10 9QJ

**AKT II Engineering - Civil & Structural**  
White Collar Factory, 1 Old Street Yard  
London EC1Y 8AF

**Speirs Major - Lighting Design**  
8 Shepherdess Walk, London N1 7LB

**RLB - Cost Estimator**  
Level 3, 110 Bishopsgate, London, EC2N 4AY

**Street Space - Community Outreach**  
50 Cambridge Road, Barking IG11 8FG

**Pentagram - Signage**  
11 Needham Road, London W11 2RP

**Piet Oudolf - Horticulture**  
Broekstraat 17, 6999 DE, Hummelo, NL

**Hew Locke - Art**  
Hales Gallery, The Tea Building,  
7 Bethnal Green Road, London, E1 6L8

**Atelier Ten - Sustainability**  
19 Perseverance Works, 38 Kingsland Road,  
London E2 8DD

**Authentic Futures - Heritage**  
Ground Floor, 72-74 Mare Street, London E8 4RT

PROJECT NAME:

**CAMDEN HIGHLINE**

JCFO PROJ. # 2105

PROJECT PHASE:

Concept Design

DESIGNED BY: vPPR  
DRAWN BY: CM  
CHECKED BY: TvP

SCALE

A3 SHEET 1:100


A1 SHEET 1:50

SHEET TITLE

PROPOSED SECTION:  
CAMDEN GARDENS

SHEET NUMBER

X-P1-303

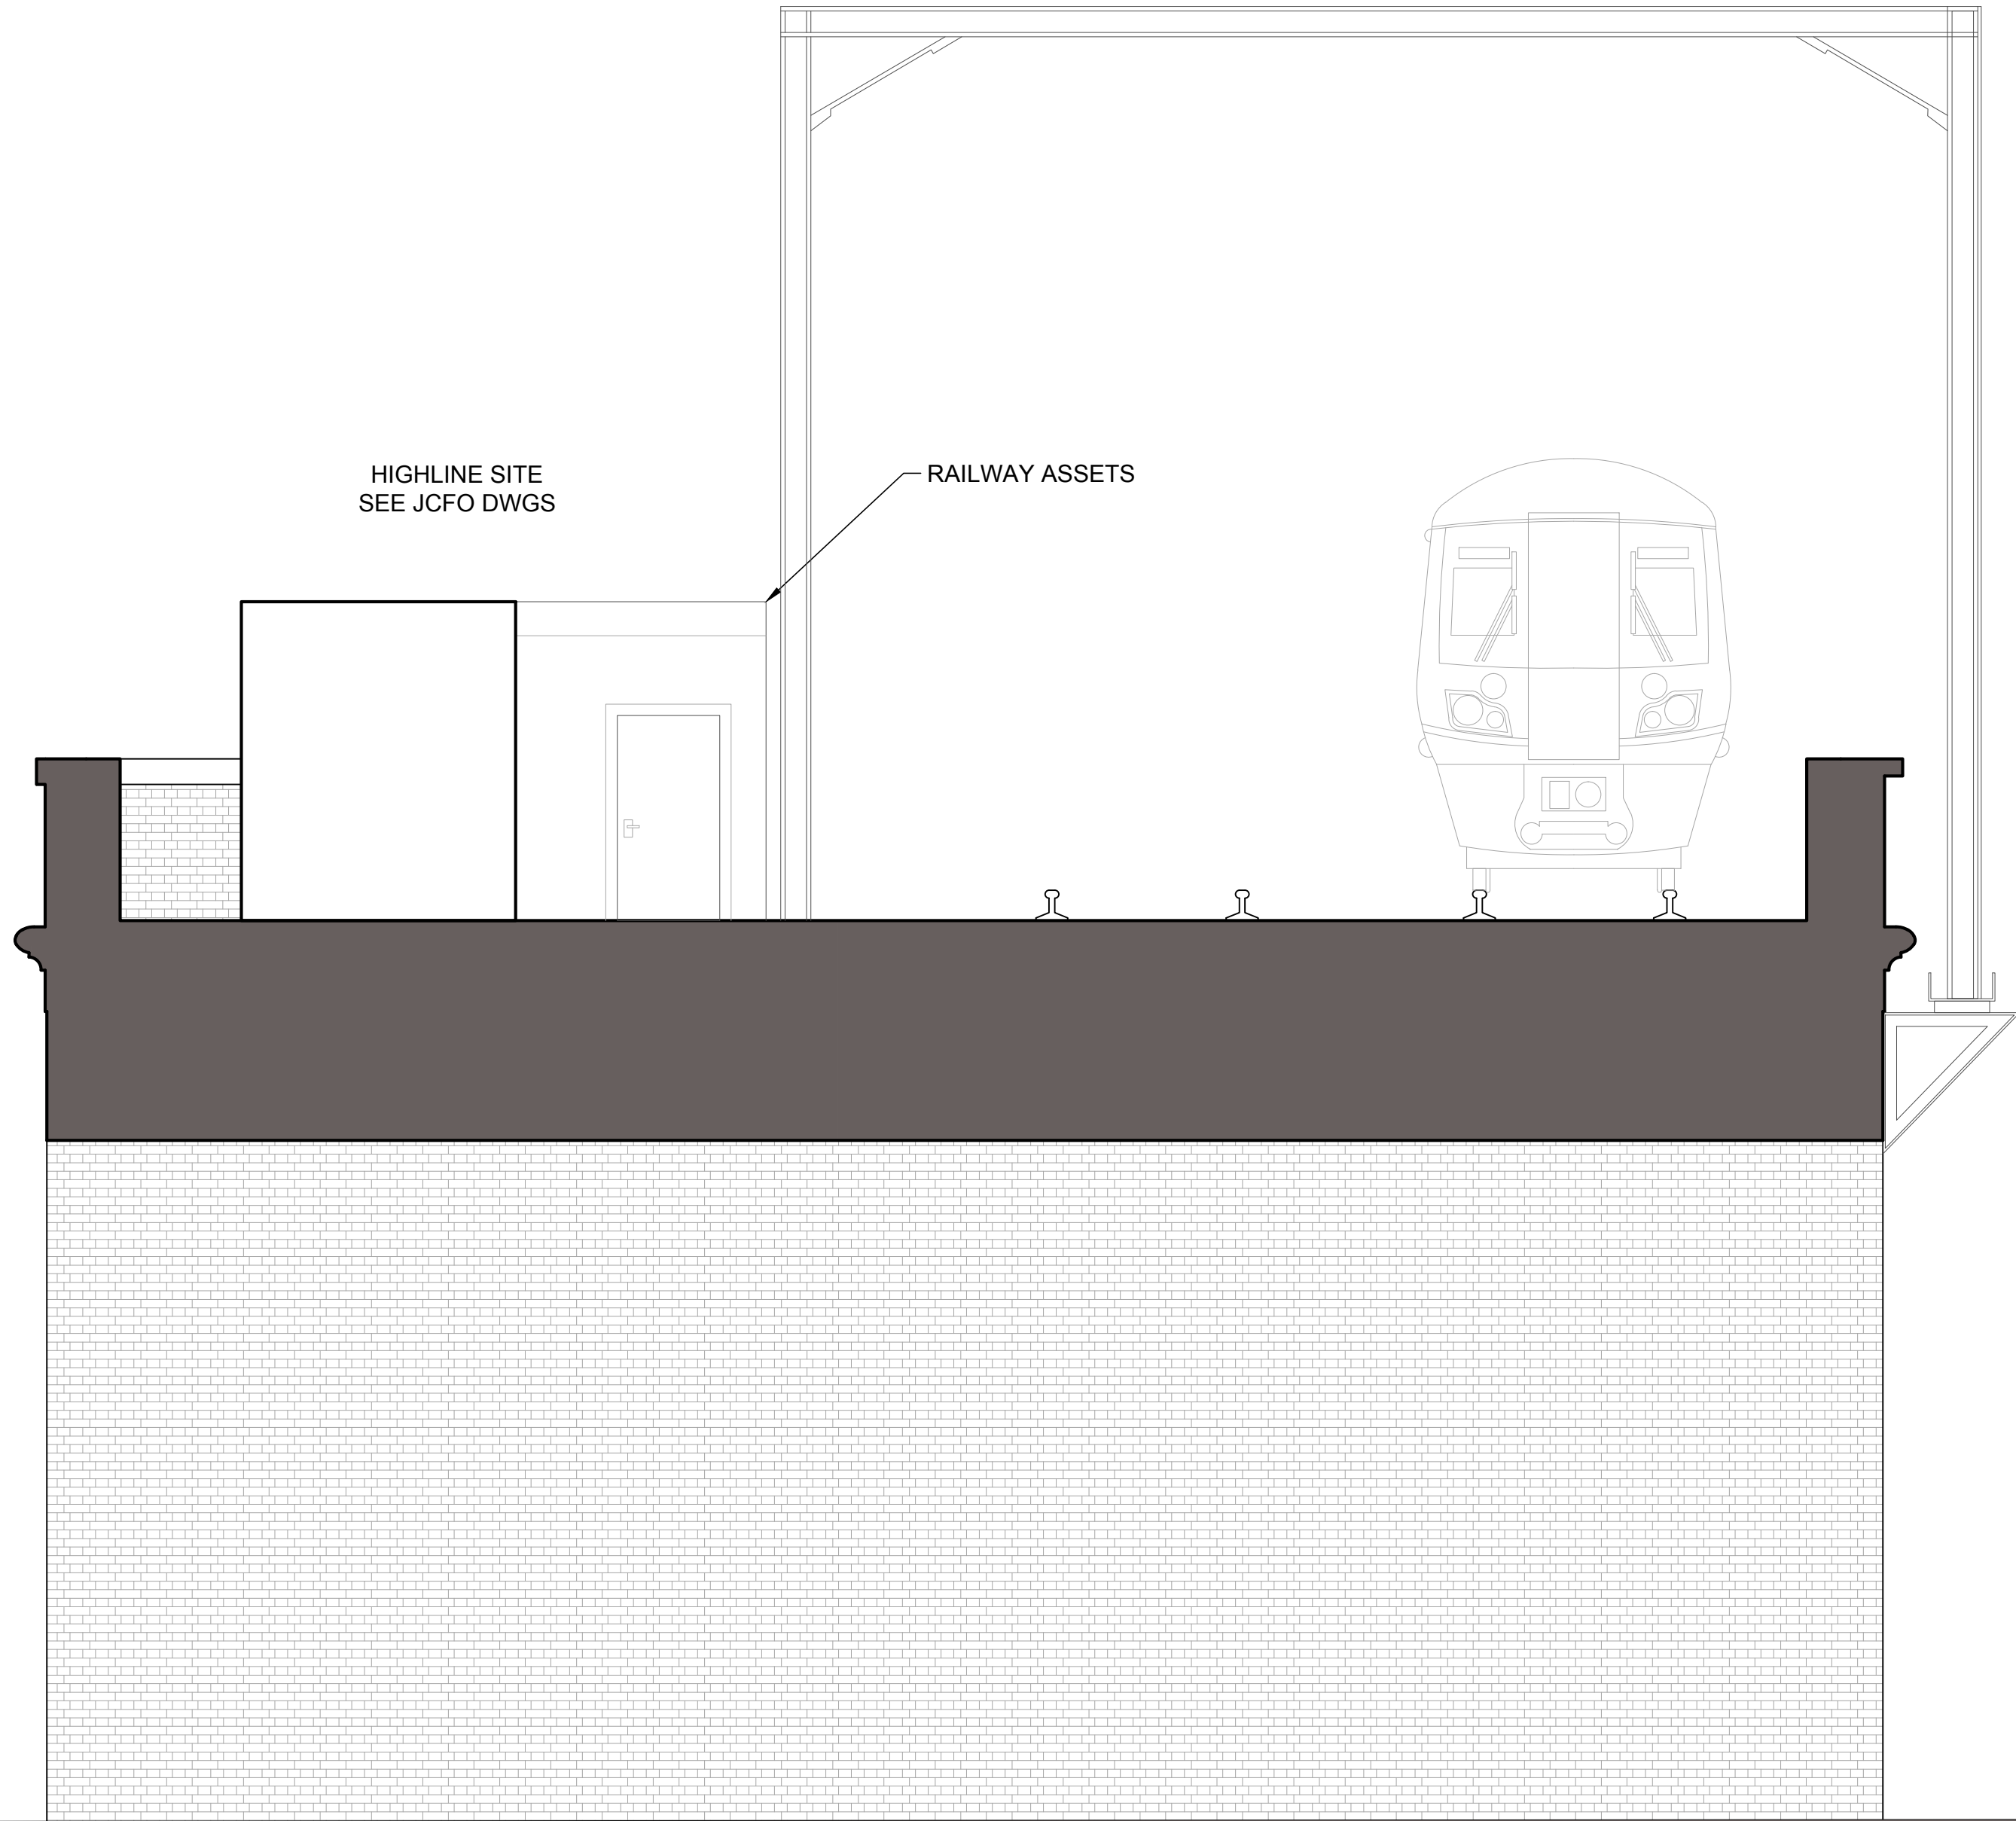

CAMDEN GARDENS  
NORTH SIDE

ARCH 01


CAMDEN GARDENS  
SOUTH SIDE

01

LEGEND

EXISTING WALL

BRICK ELEVATION

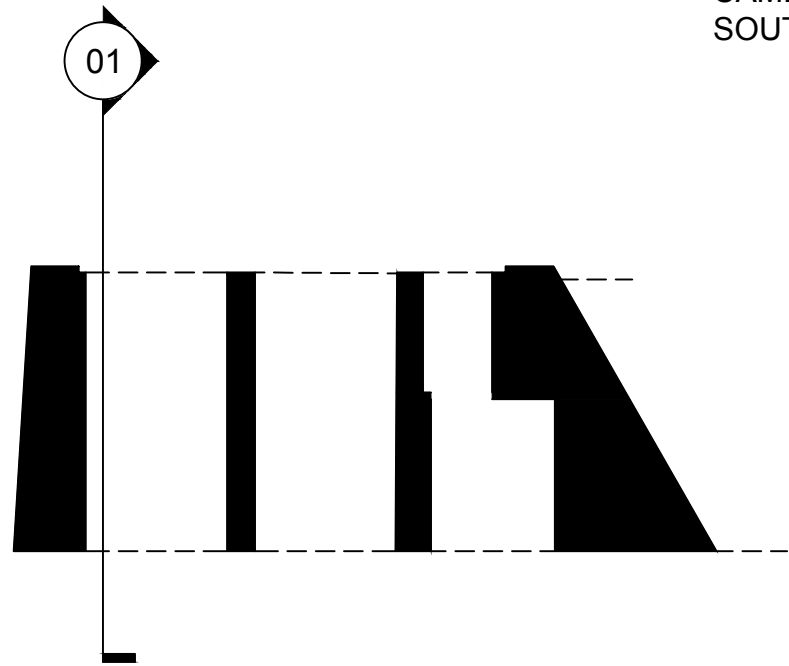

KEY PLAN


01

PROPOSED SECTION: CAMDEN GARDENS

SECTION

SCALE: 1:100 A3, 1:50 A1

| REVISION/ISSUANCE |                     |            |
|-------------------|---------------------|------------|
| NO.               | DESCRIPTION         | DATE       |
| 1                 | 50% CONCEPT DESIGN  | 18.10.2021 |
| 2                 | 100% CONCEPT DESIGN | 20.12.2021 |
| 3                 | PLANNING SUBMISSION | MAY 2022   |

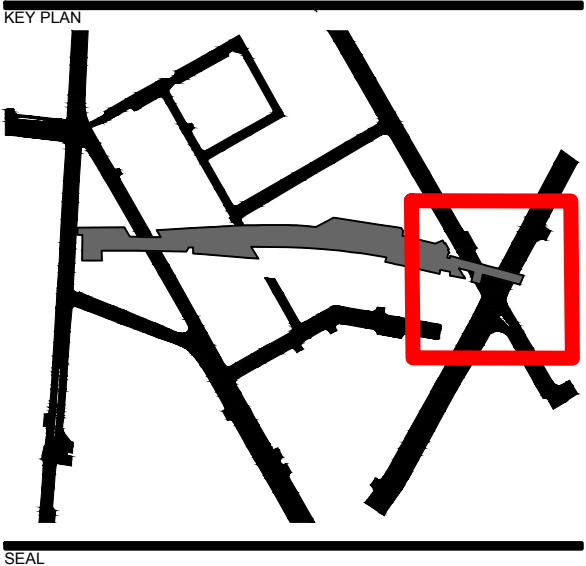

CONCEPT DESIGN

NOT FOR CONSTRUCTION

CLIENT TEAM:

**Camden Highline & Camden Town Unlimited**  
Top Container, 5-7 Buck Street, London NW1 8N.

LANDSCAPE ARCHITECT:

**JAMES CORNER FIELD OPERATIONS**  
415 Tenth Ave, 8th Floor, New York, NY 10018

**vPPR Architects - Architecture**  
22 Prince of Wales Rd, London NW5 3LG

**Tony Gee - Train/Network Rail Engineering**  
Hardy House, 140 High Street, Surrey KT10 9QJ

**AKT II Engineering - Civil & Structural**  
White Collar Factory, 1 Old Street Yard  
London EC1Y 8AF

**Speirs Major - Lighting Design**  
8 Shepherdess Walk, London N1 7LB

**RLB - Cost Estimator**  
Level 3, 110 Bishopsgate, London, EC2N 4AY

**Street Space - Community Outreach**  
50 Cambridge Road, Barking IG11 8FG

**Pentagram - Signage**  
11 Needham Road, London W11 2RP

**Piet Oudolf - Horticulture**  
Broekstraat 17, 6999 DE, Hummelo, NL

**Hew Locke - Art**  
Hales Gallery, The Tea Building,  
7 Bethnal Green Road, London, E1 6L8

**Atelier Ten - Sustainability**  
19 Perseverance Works, 38 Kingsland Road,  
London E2 8DD

**Authentic Futures - Heritage**  
Ground Floor, 72-74 Mare Street, London E8 4RT

PROJECT NAME:

**CAMDEN HIGHLINE**  
223 Royal College Street  
London  
NW1 9LT

JCFO PROJ. # 2105

PROJECT PHASE:

Concept Design

DESIGNED BY: vPPR  
DRAWN BY: CM  
CHECKED BY: TvP

SCALE

A3 SHEET 1:100


A1 SHEET 1:50

SHEET TITLE

EXISTING SECTION:  
223 ROYAL COLLEGE STREET

SHEET NUMBER

**X-P1-310**

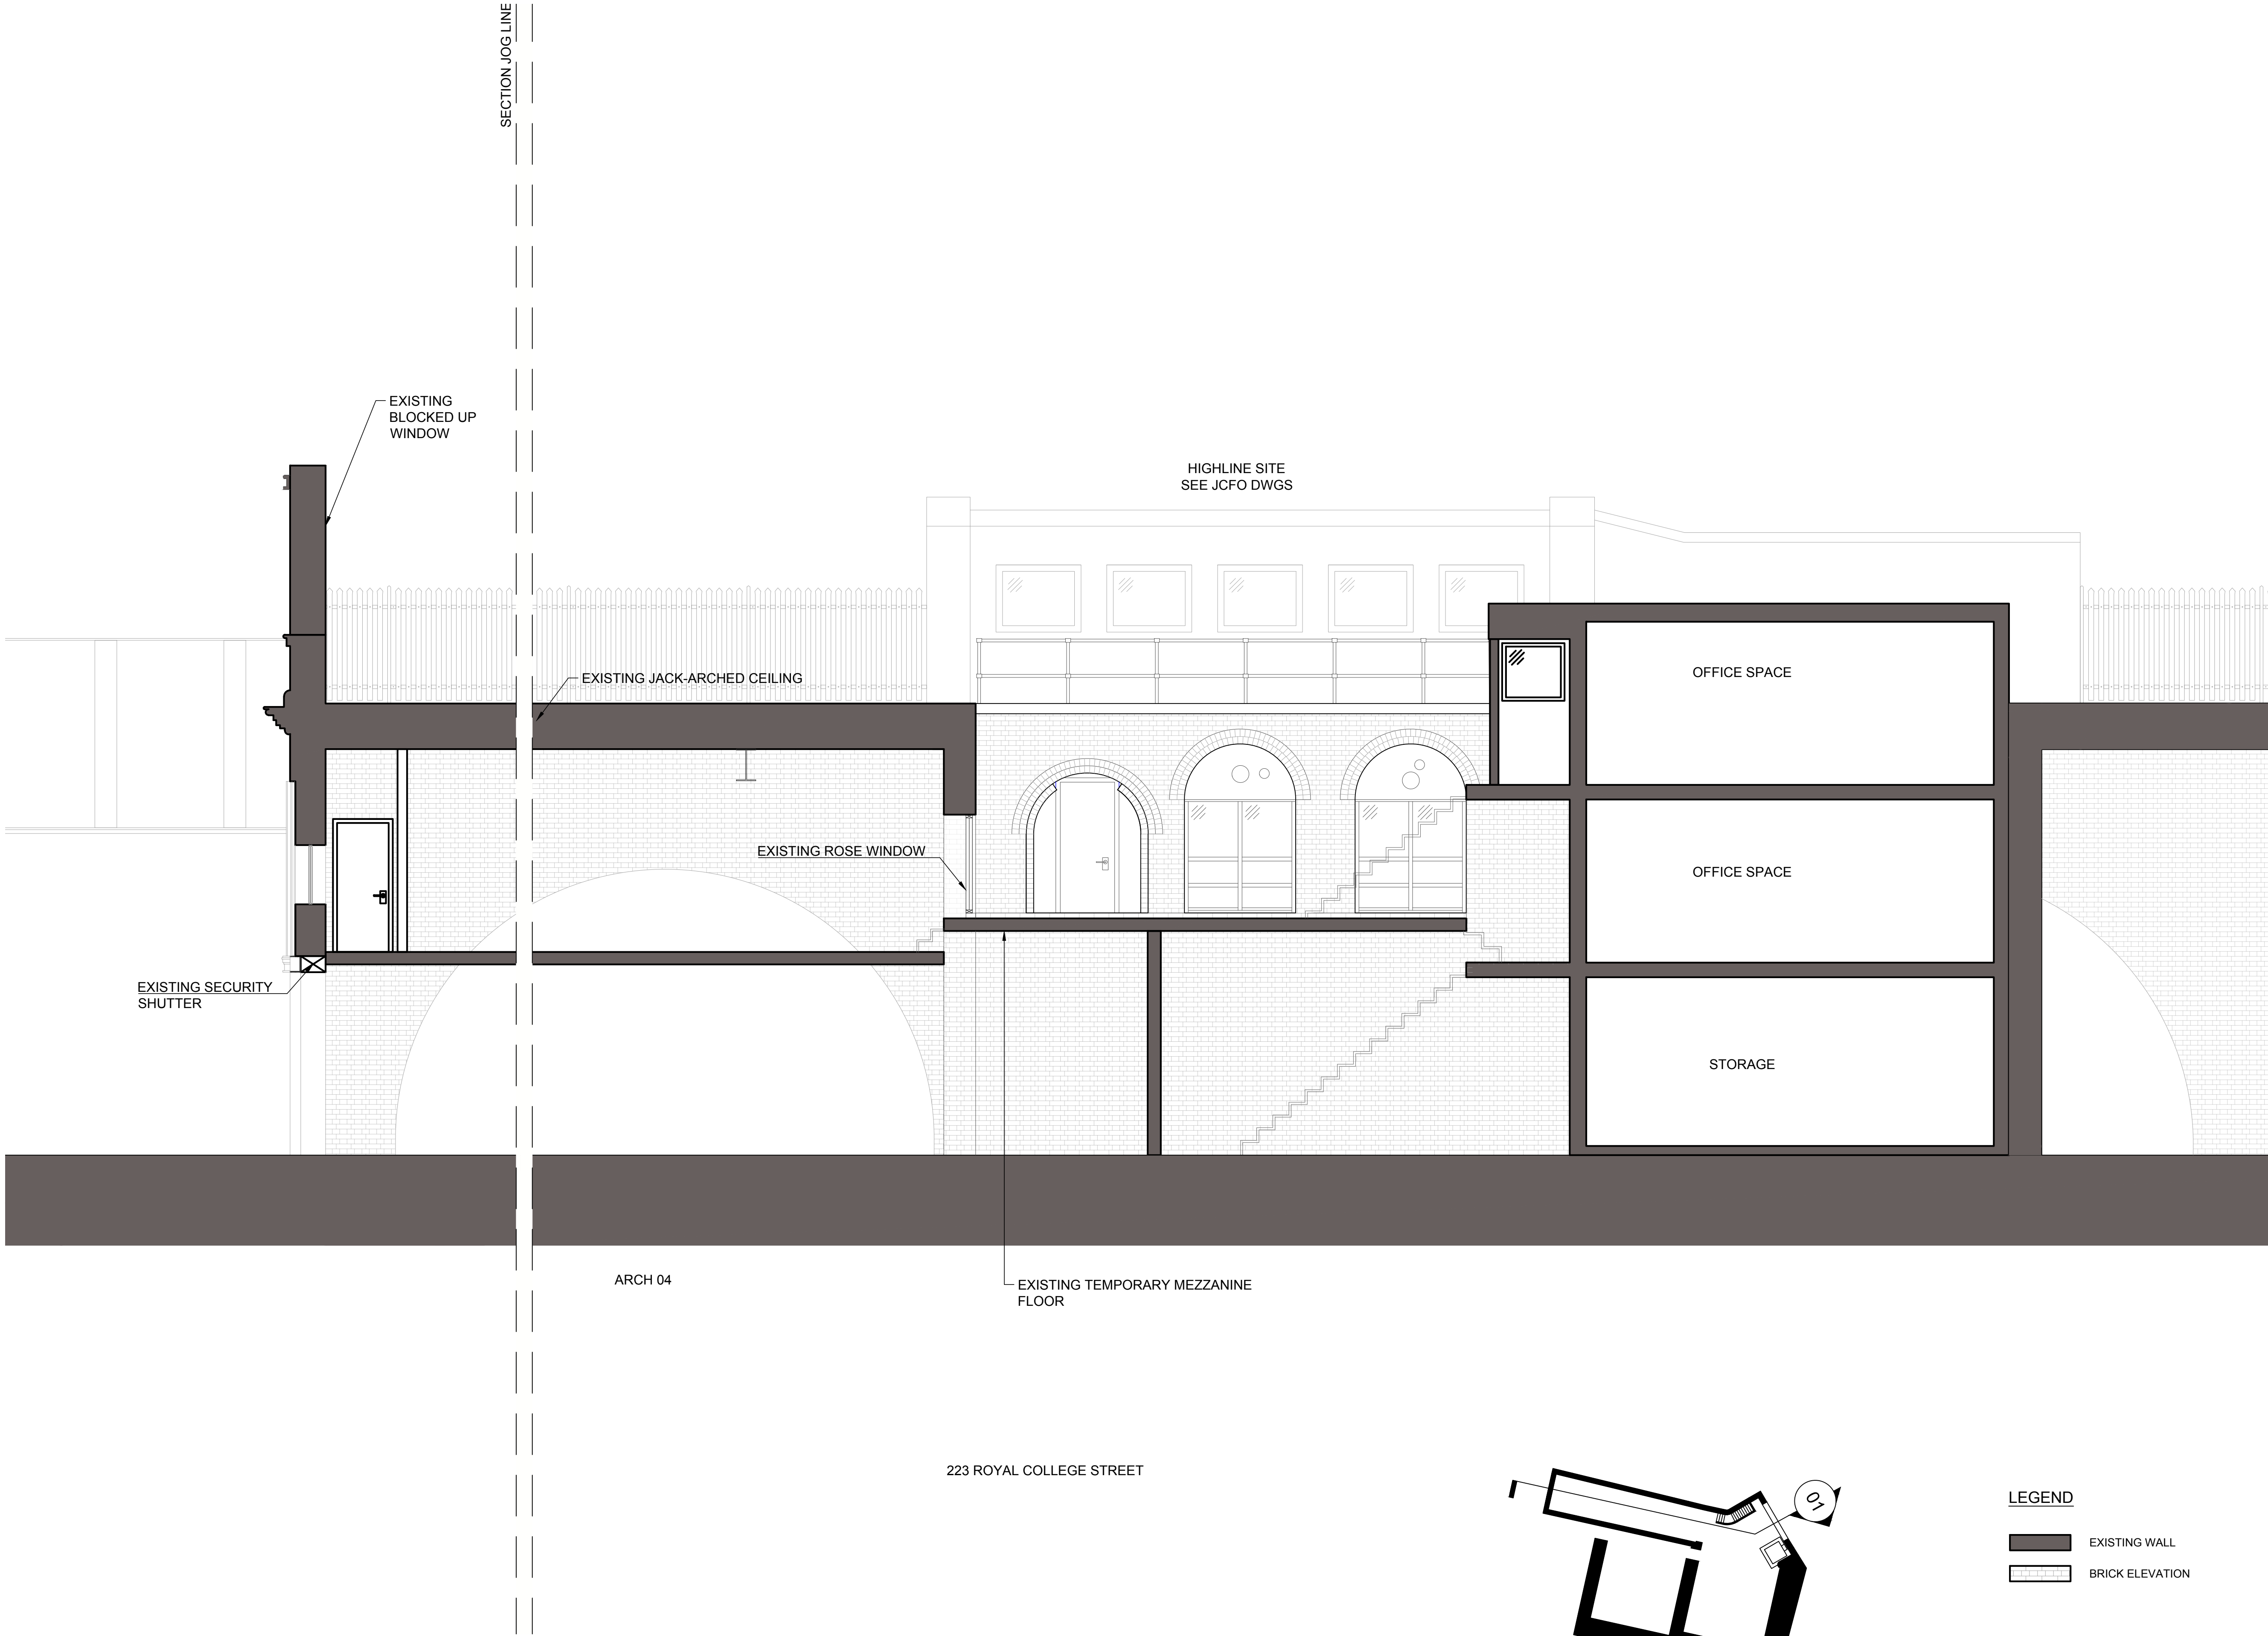


01 EXISTING SECTION: 223 ROYAL COLLEGE STREET

SECTION

SCALE: 1:100 A3, 1:50 A1

KEY PLAN

| REVISION/ISSUANCE |                     |            |
|-------------------|---------------------|------------|
| NO.               | DESCRIPTION         | DATE       |
| 1                 | 50% CONCEPT DESIGN  | 18.10.2021 |
| 2                 | 100% CONCEPT DESIGN | 20.12.2021 |
| 3                 | PLANNING SUBMISSION | MAY 2022   |

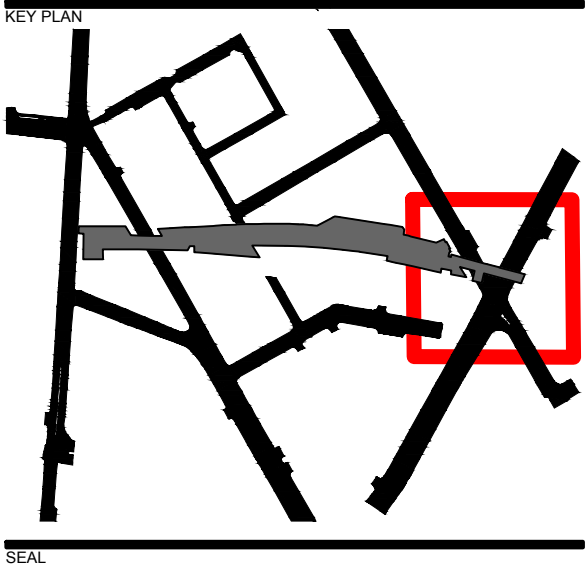

CONCEPT DESIGN

NOT FOR  
CONSTRUCTION

CLIENT TEAM:

**Camden Highline & Camden Town Unlimited**  
Top Container, 5-7 Buck Street, London NW1 8NJ

LANDSCAPE ARCHITECT:

**JAMES  
CORNER  
FIELD  
OPERATIONS**  
475 Tenth Ave. 9th Floor, New York, NY 10018

**vPPR Architects - Architecture**  
22 Prince of Wales Rd, London NW5 3LG

**Tony Gee - Train/Network Rail Engineering**  
Hardy House, 140 High Street, Surrey KT10 9QJ

**AKT II Engineering - Civil & Structural**  
White Collar Factory, 1 Old Street Yard  
London EC1Y 8AF

**Speirs Major - Lighting Design**  
8 Shepherdess Walk, London N1 7LB

**RLB - Cost Estimator**  
Level 3, 110 Bishopsgate, London, EC2N 4AY

**Street Space - Community Outreach**  
50 Cambridge Road, Barking IG11 8FG

**Pentagram - Signage**  
11 Needham Road, London W11 2RP

**Piet Oudolf - Horticulture**  
Broekstraat 17, 6999 DE, Hummelo, NL

**Hew Locke - Art**  
Hales Gallery, The Tea Building,  
7 Bethnal Green Road, London, E1 6L8

**Atelier Ten - Sustainability**  
19 Perseverance Works, 38 Kingsland Road,  
London E2 8DD

**Authentic Futures - Heritage**  
Ground Floor, 72-74 Mare Street, London E8 4RT

PROJECT NAME:

**CAMDEN HIGHLINE**  
223 Royal College Street  
London  
NW1 9LT

JCFO PROJ. # 2105

PROJECT PHASE:

Concept Design

DESIGNED BY: vPPR  
DRAWN BY: CM  
CHECKED BY: TvP

SCALE

A3 SHEET 1:100



A1 SHEET 1:50

SHEET TITLE

EXISTING SECTION:  
223 ROYAL COLLEGE STREET

SHEET NUMBER

X-P1-311

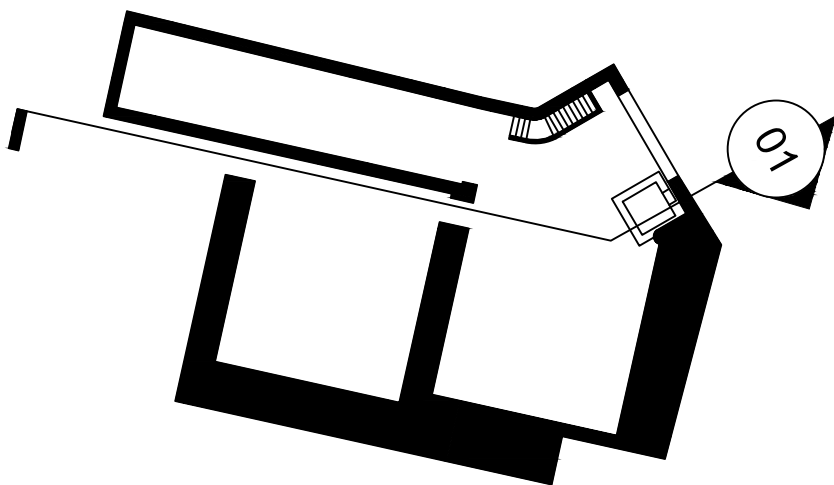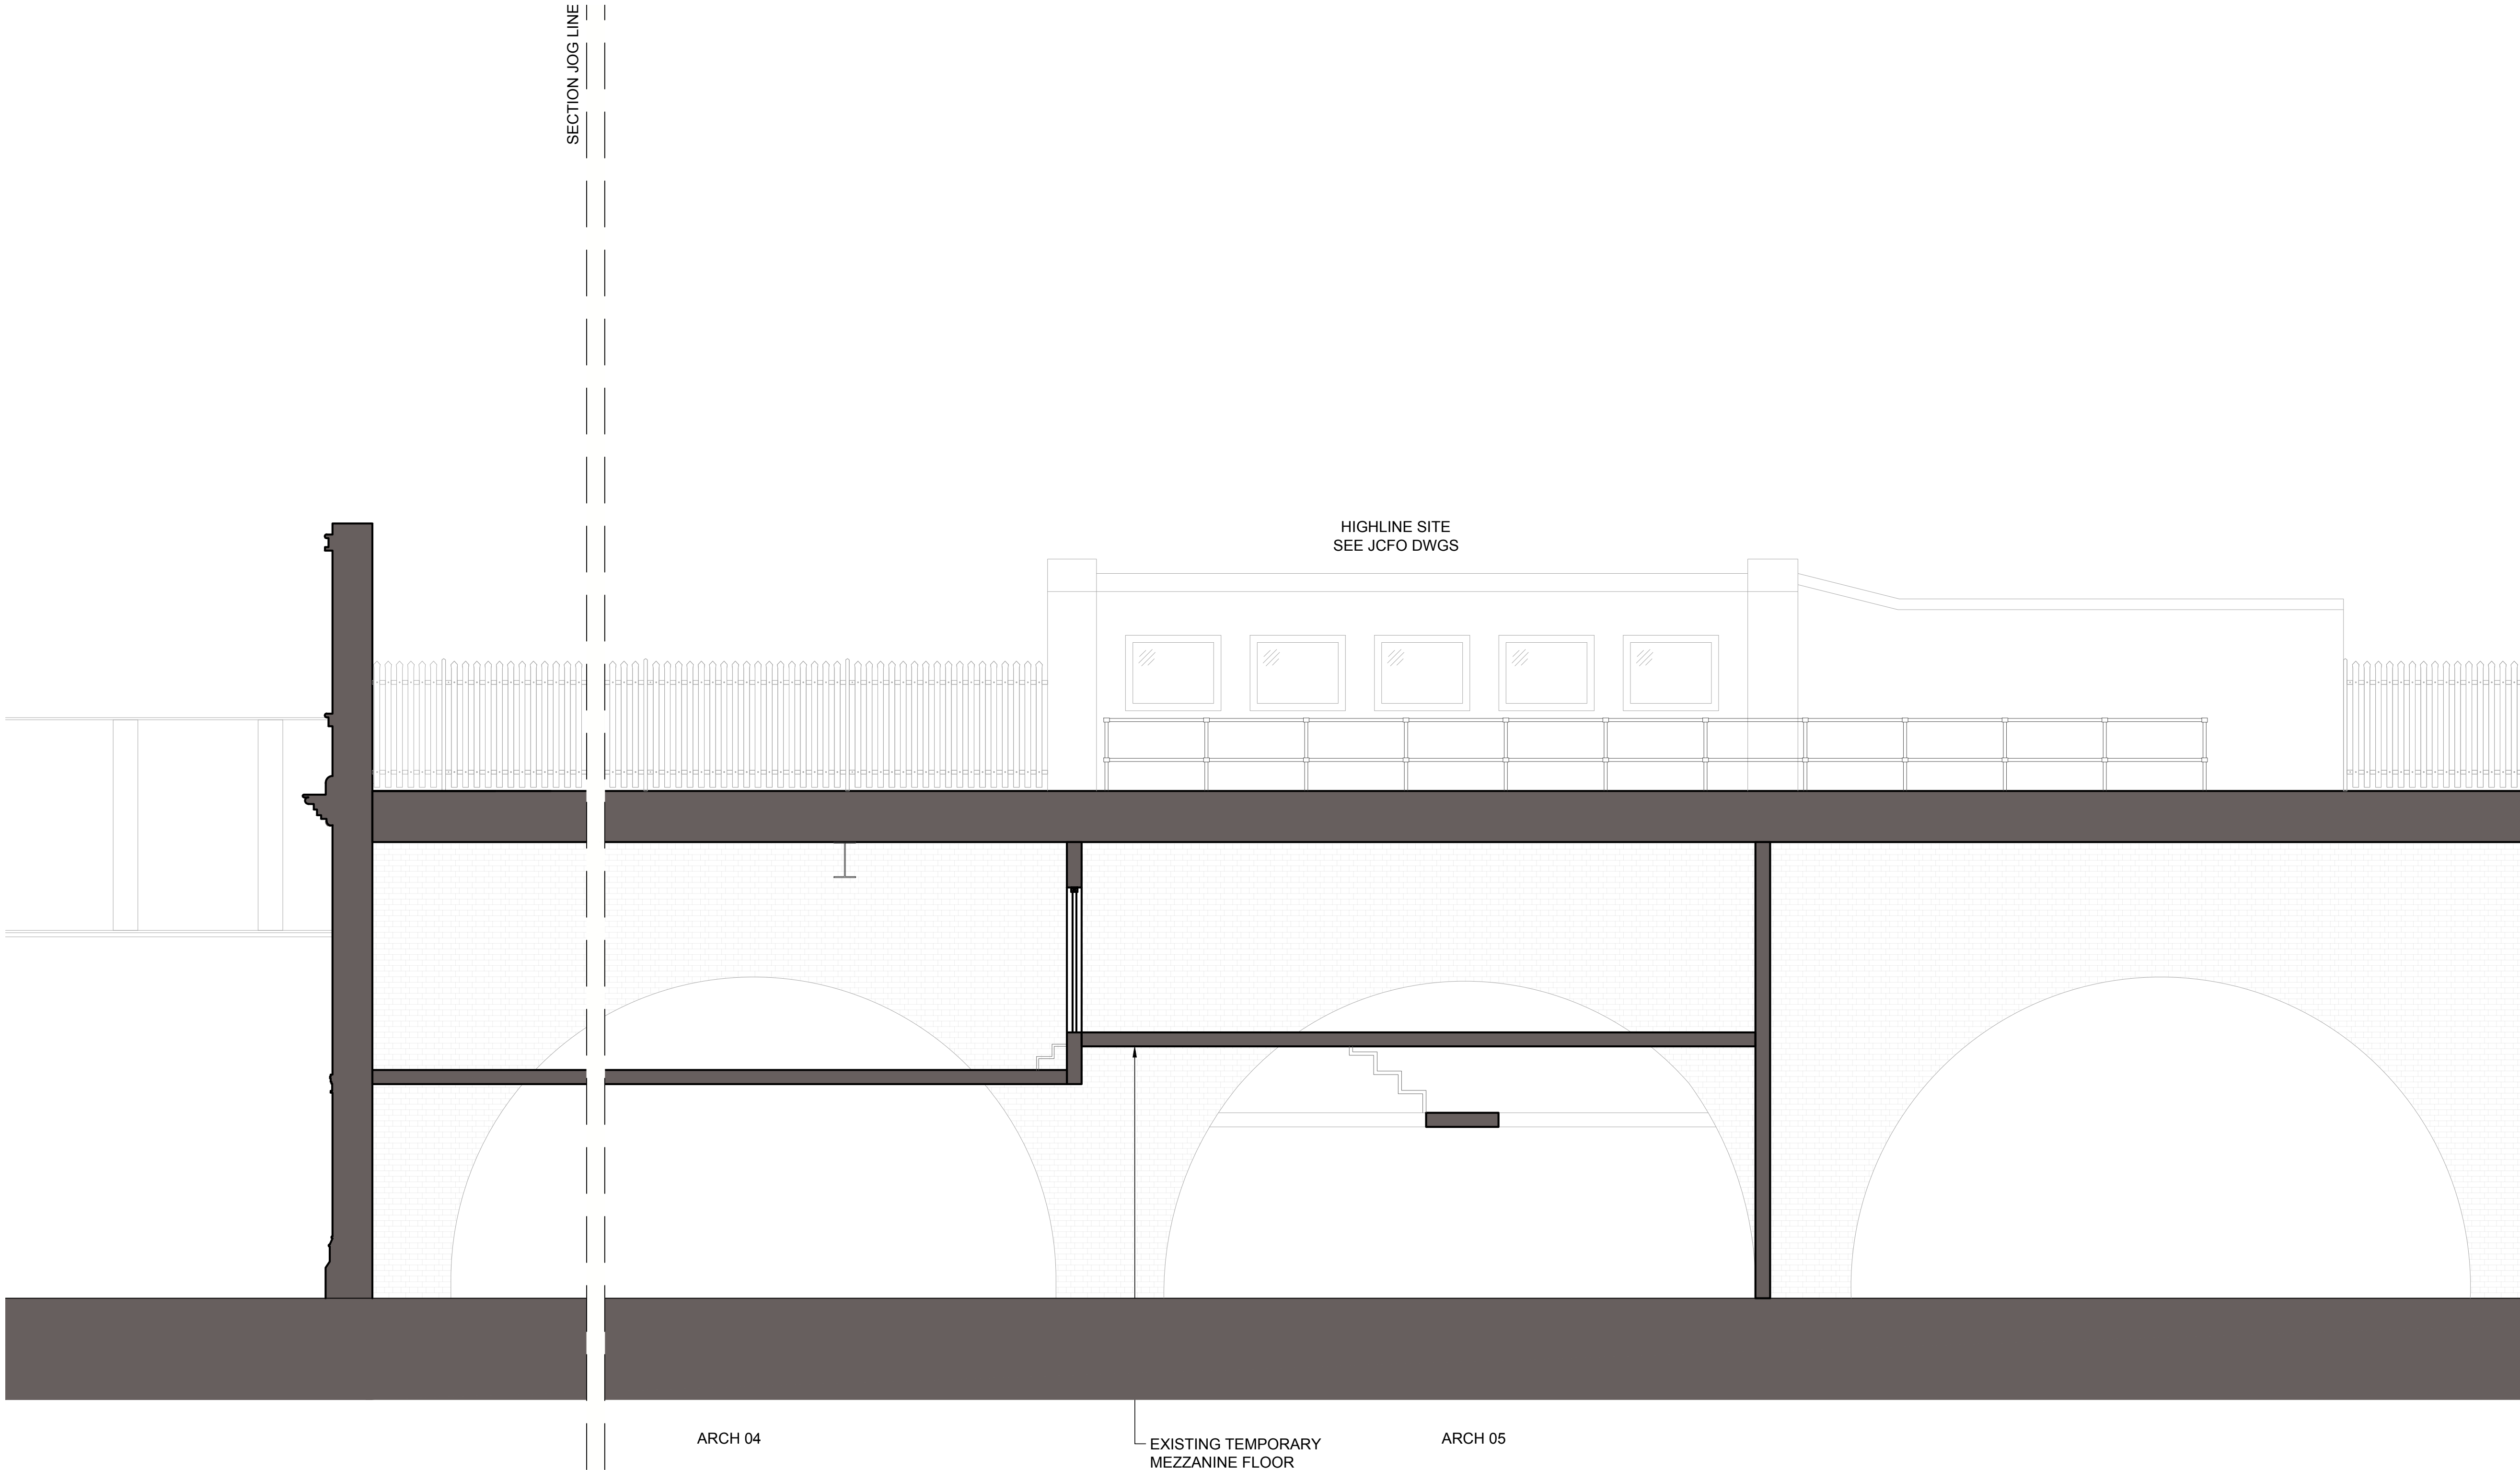

KEY PLAN

LEGEND


- EXISTING WALL
- BRICK ELEVATION

01 EXISTING SECTION: 223 ROYAL COLLEGE STREET

SECTION

SCALE: 1:100 A3, 1:50 A1

| REVISION/ISSUANCE |                     |            |
|-------------------|---------------------|------------|
| NO.               | DESCRIPTION         | DATE       |
| 1                 | 50% CONCEPT DESIGN  | 18.10.2021 |
| 2                 | 100% CONCEPT DESIGN | 20.12.2021 |
| 3                 | PLANNING SUBMISSION | MAY 2022   |

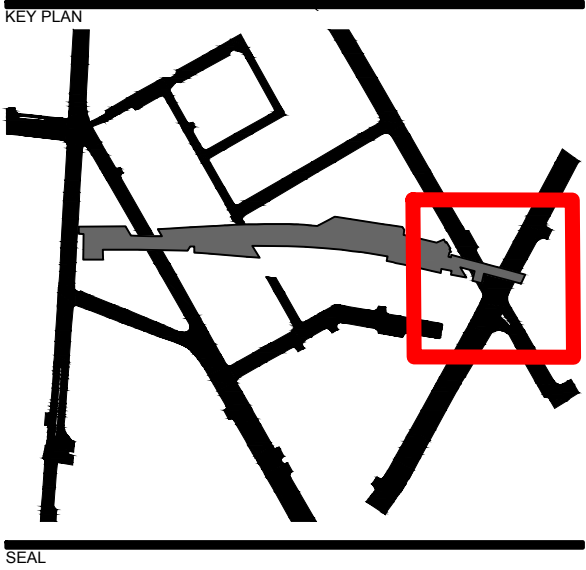

CONCEPT DESIGN

NOT FOR  
CONSTRUCTION

CLIENT TEAM:

Camden Highline & Camden Town Unlimited  
Top Container, 5-7 Buck Street, London NW1 8NJ

LANDSCAPE ARCHITECT:

**JAMES  
CORNER  
FIELD  
OPERATIONS**  
475 Tenth Ave, 9th Floor, New York, NY 10018

**vPPR Architects - Architecture**  
22 Prince of Wales Rd, London NW5 3LG

**Tony Gee - Train/Network Rail Engineering**  
Hardy House, 140 High Street, Surrey KT10 9QJ

**AKT II Engineering - Civil & Structural**  
White Collar Factory, 1 Old Street Yard  
London EC1Y 8AF

**Speirs Major - Lighting Design**  
8 Shepherdess Walk, London N1 7LB

**RLB - Cost Estimator**  
Level 3, 110 Bishopsgate, London, EC2N 4AY

**Street Space - Community Outreach**  
50 Cambridge Road, Barking IG11 8FG

**Pentagram - Signage**  
11 Needham Road, London W11 2RP

**Piet Oudolf - Horticulture**  
Broekstraat 17, 6999 DE, Hummelo, NL

**Hew Locke - Art**  
Hales Gallery, The Tea Building,  
7 Bethnal Green Road, London, E1 6L8

**Atelier Ten - Sustainability**  
19 Perseverance Works, 38 Kingsland Road,  
London E2 8DD

**Authentic Futures - Heritage**  
Ground Floor, 72-74 Mare Street, London E8 4RT

PROJECT NAME:

**CAMDEN HIGHLINE**  
223 Royal College Street  
London  
NW1 9LT  
JCFO PROJ: # 2105

PROJECT PHASE:

Concept Design

DESIGNED BY: vPPR  
DRAWN BY: CMJ  
CHECKED BY: TvP

SCALE

A3 SHEET 1:100


A1 SHEET 1:50

SHEET TITLE

EXISTING SECTION:  
223 ROYAL COLLEGE STREET

SHEET NUMBER

X-P1-312

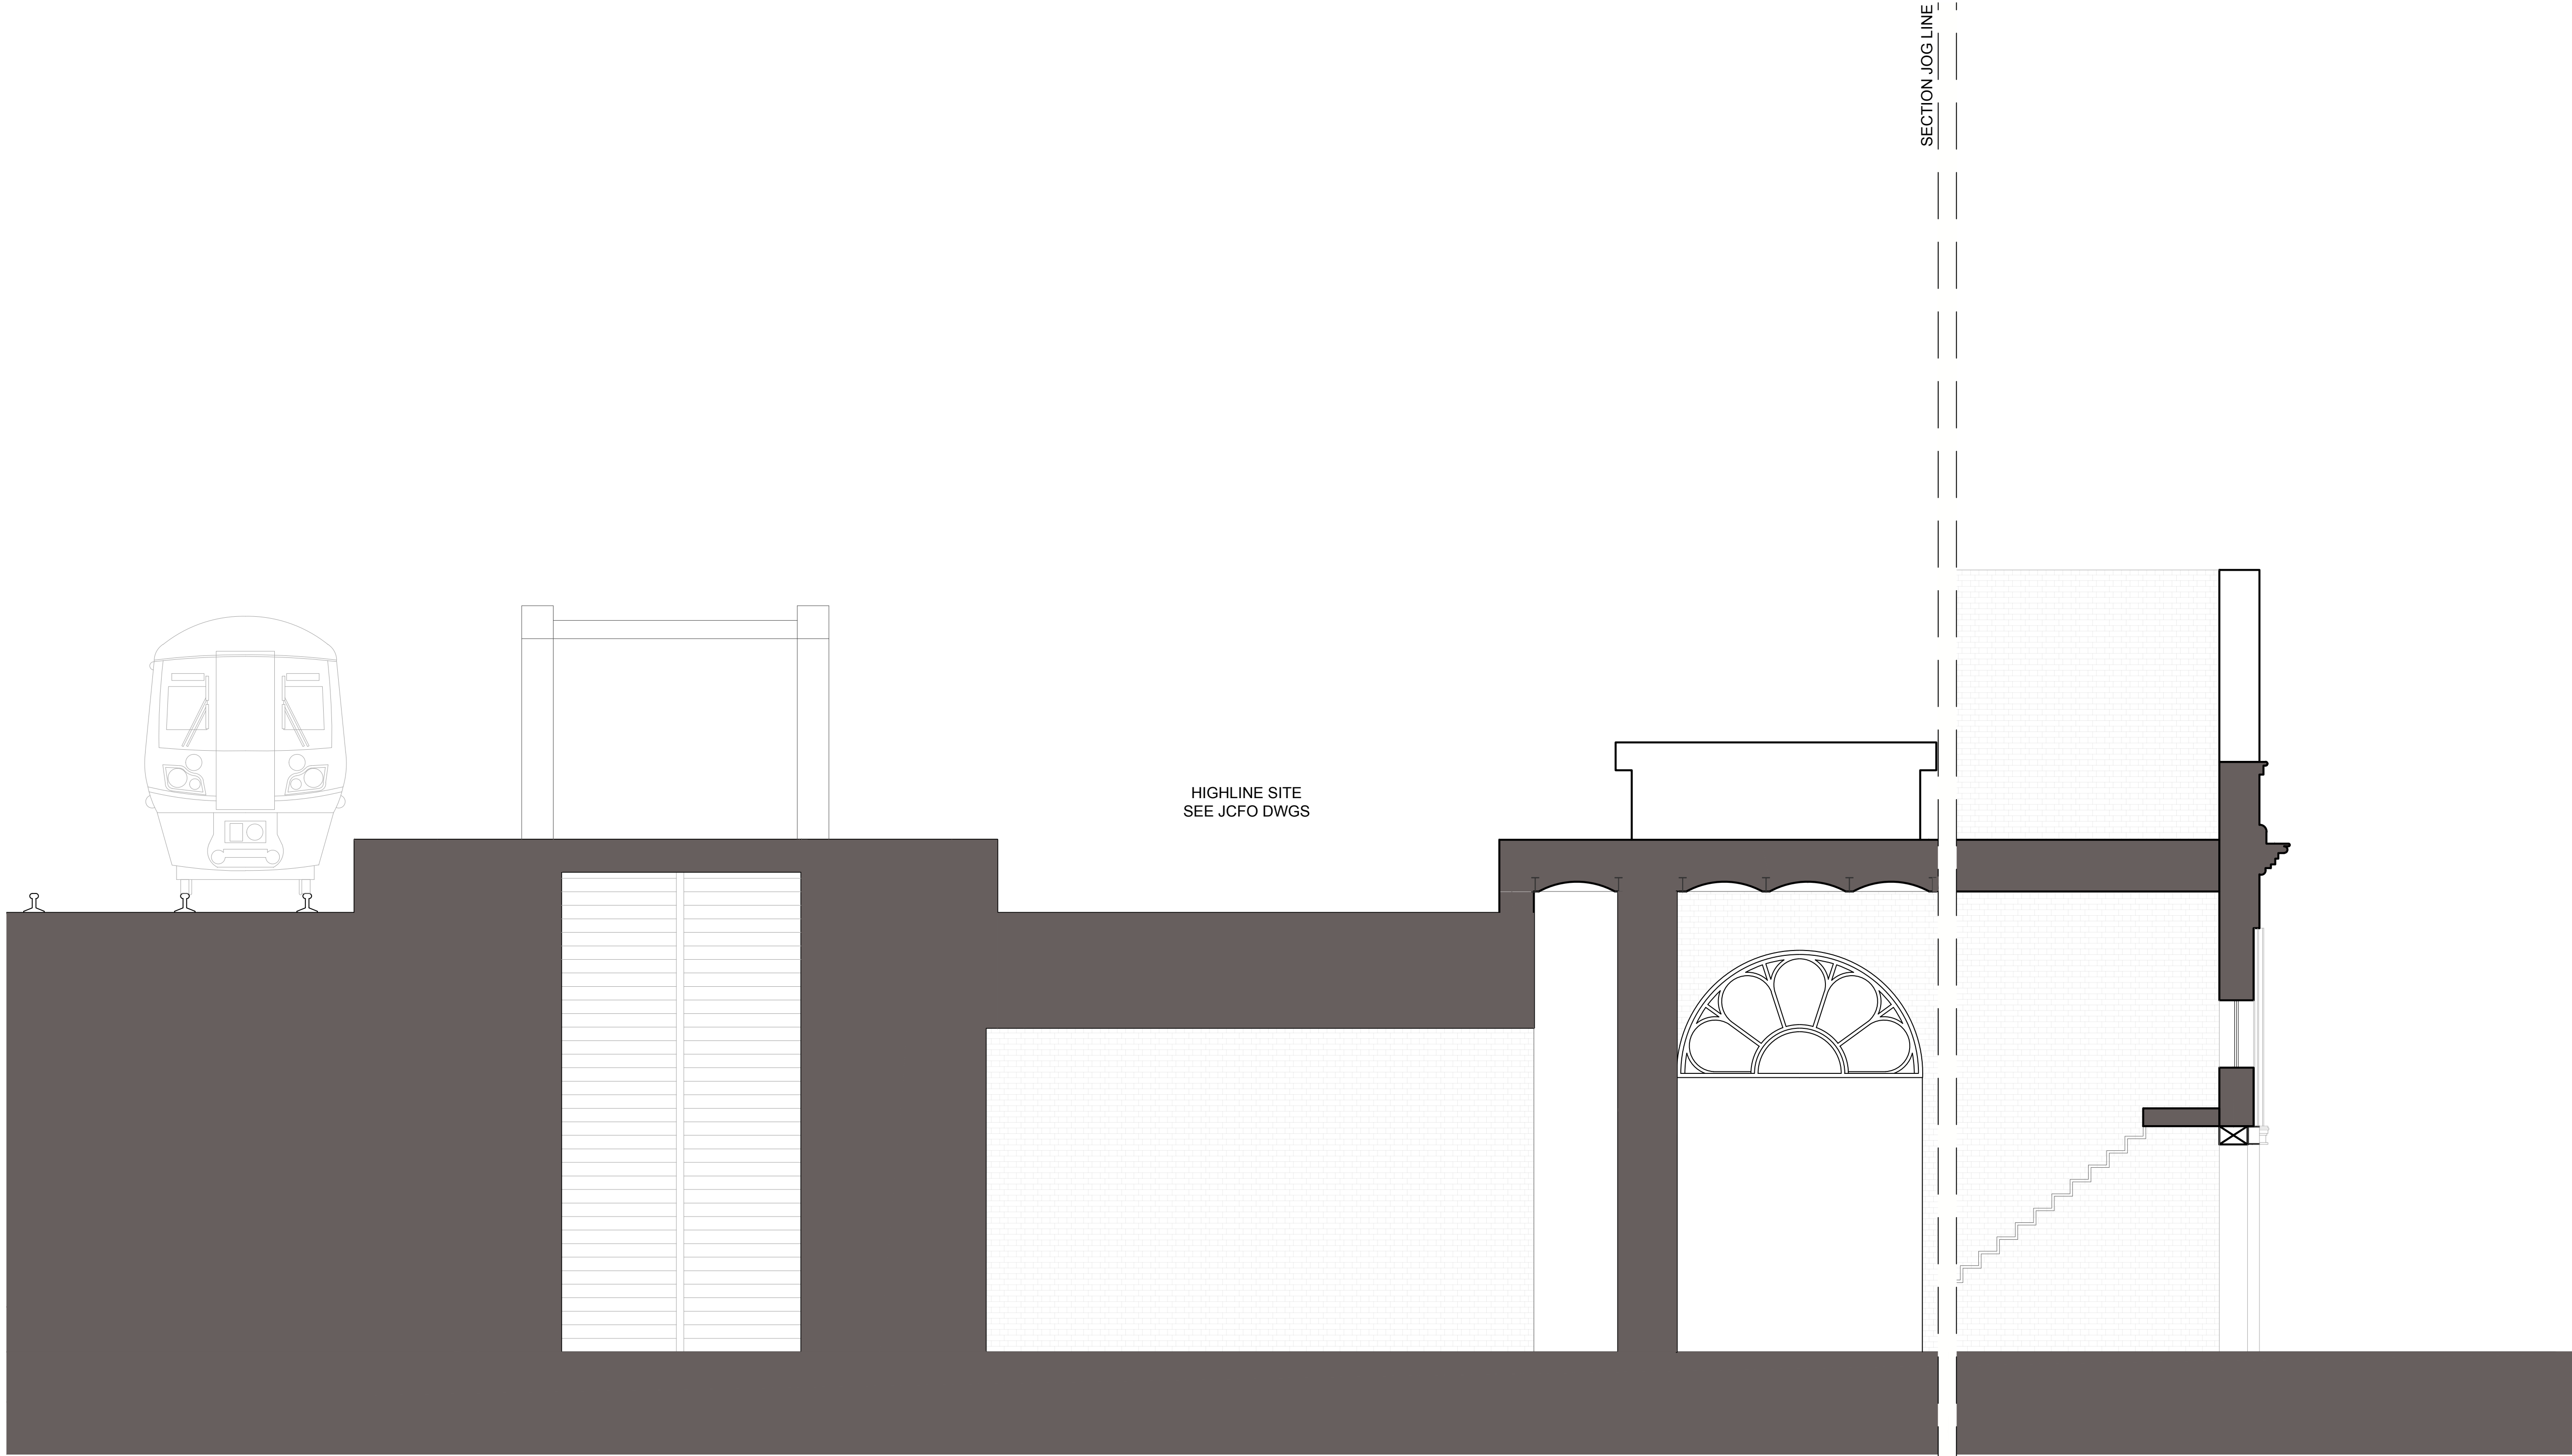


ARCH 04

CAMDEN ROAD STATION

223 ROYAL COLLEGE STREET

ARCH 04

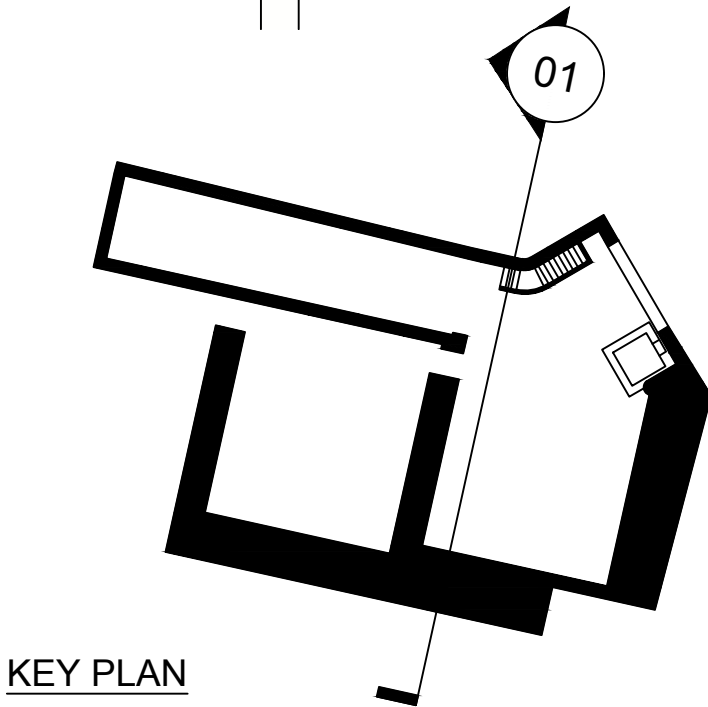

KEY PLAN

LEGEND

EXISTING WALL


BRICK ELEVATION

01 EXISTING SECTION: 223 ROYAL COLLEGE STREET

SECTION

SCALE: 1:100 A3, 1:50 A1

| REVISION/ISSUANCE |                     |            |
|-------------------|---------------------|------------|
| NO.               | DESCRIPTION         | DATE       |
| 1                 | 50% CONCEPT DESIGN  | 18.10.2021 |
| 2                 | 100% CONCEPT DESIGN | 20.12.2021 |
| 3                 | PLANNING SUBMISSION | MAY 2022   |

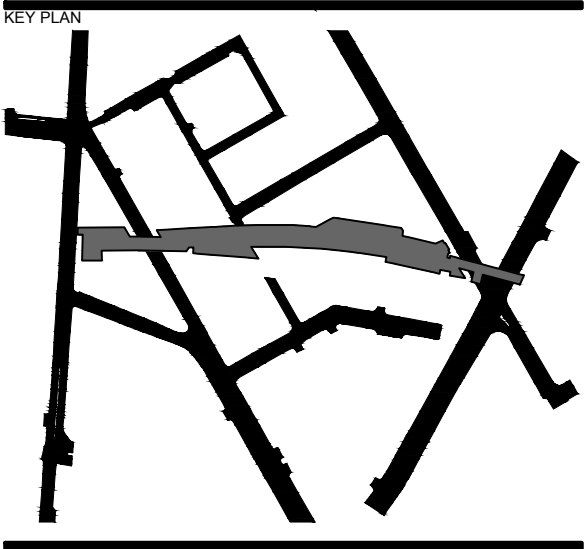

CONCEPT DESIGN

NOT FOR CONSTRUCTION

CLIENT TEAM:

**Camden Highline & Camden Town Unlimited**  
Top Container, 5-7 Buck Street, London NW1 8N.

LANDSCAPE ARCHITECT:

**JAMES CORNER FIELD OPERATIONS**  
415 Tenth Ave, 9th Floor, New York, NY 10016

**vPPR Architects - Architecture**  
22 Prince of Wales Rd, London NW5 3LG

**Tony Gee - Train/Network Rail Engineering**  
Hardy House, 140 High Street, Surrey KT10 9QJ

**AKT II Engineering - Civil & Structural**  
White Collar Factory, 1 Old Street Yard  
London EC1Y 8AF

**Speirs Major - Lighting Design**  
8 Shepherdess Walk, London N1 7LB

**RLB - Cost Estimator**  
Level 3, 110 Bishopsgate, London, EC2N 4AY

**Street Space - Community Outreach**  
50 Cambridge Road, Barking IG11 8FG

**Pentagram - Signage**  
11 Needham Road, London W11 2RP

**Piet Oudolf - Horticulture**  
Broekstraat 17, 6999 DE, Himmelo, NL

**Hew Locke - Art**  
Hales Gallery, The Tea Building,  
7 Bethnal Green Road, London, E1 6L8

**Atelier Ten - Sustainability**  
19 Perseverance Works, 38 Kingsland Road,  
London E2 8DD

**Authentic Futures - Heritage**  
Ground Floor, 72-74 Mare Street, London E8 4RT

PROJECT NAME:

**CAMDEN HIGHLINE**  
Camden Street  
London  
NW1 9PT

PROJECT PHASE:

Concept Design

DESIGNED BY: vPPR  
DRAWN BY: CM  
CHECKED BY: TvP

SCALE: NORTH

A3 SHEET 1:200



A1 SHEET 1:100

SHEET TITLE

EX N ELEVATION: CAMDEN GARDENS

SHEET NUMBER

X-P1-350

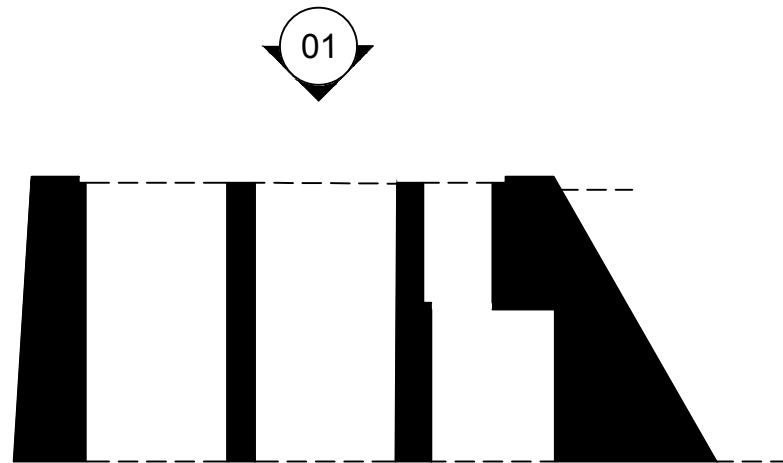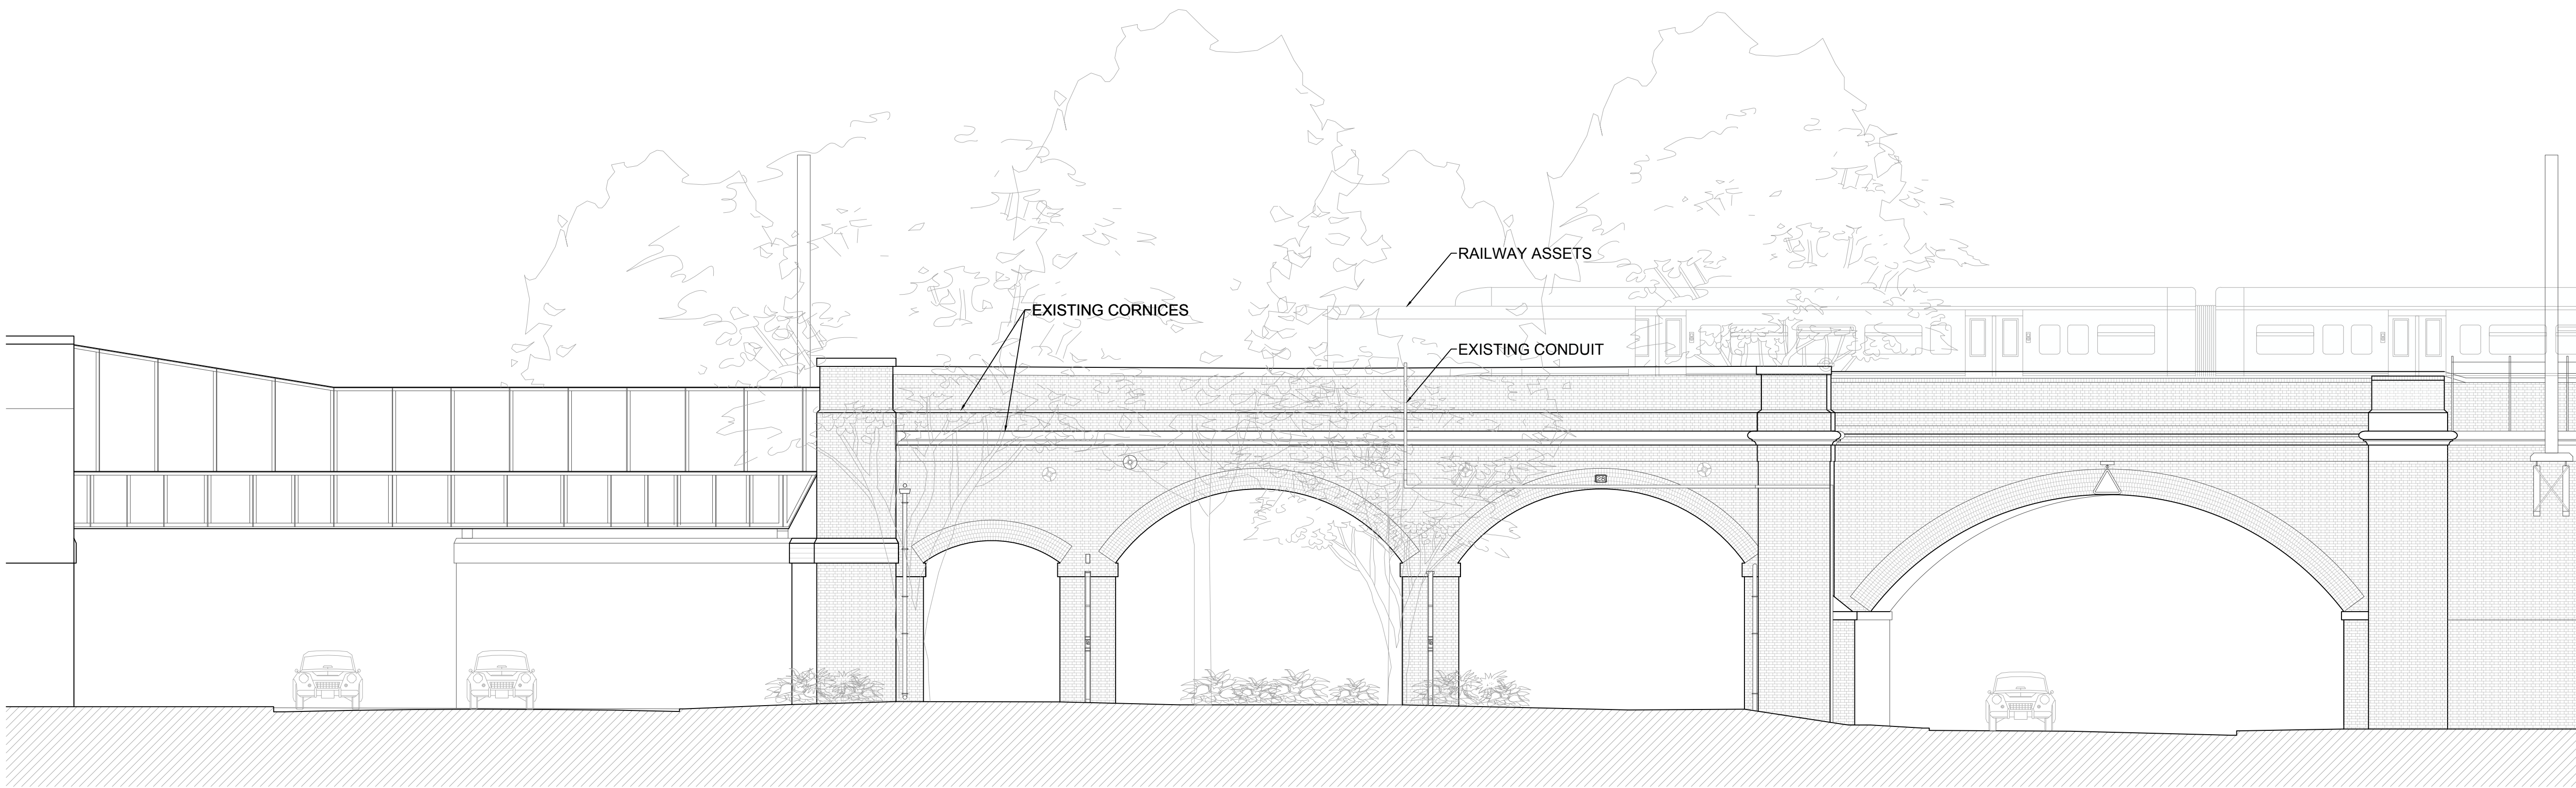


KEY PLAN

01 EXISTING NORTH ELEVATION: CAMDEN GARDENS  
ELEVATION

SCALE: 1:200 A3, 1:100 A1

| REVISION/ISSUANCE |                     |            |
|-------------------|---------------------|------------|
| NO.               | DESCRIPTION         | DATE       |
| 1                 | 50% CONCEPT DESIGN  | 18.10.2021 |
| 2                 | 100% CONCEPT DESIGN | 20.12.2021 |
| 3                 | PLANNING SUBMISSION | MAY 2022   |

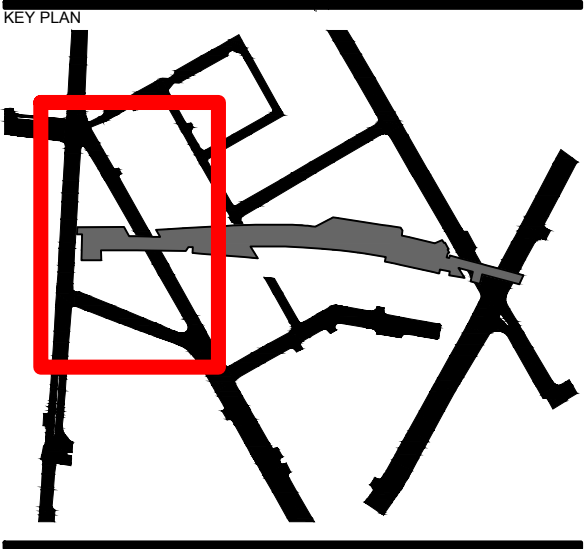

SEAL

CONCEPT DESIGN

NOT FOR  
CONSTRUCTION

CLIENT TEAM:  
**Camden Highline & Camden Town Unlimited**  
Top Container, 5-7 Buck Street, London NW1 8N.

LANDSCAPE ARCHITECT:  
**JAMES CORNER FIELD OPERATIONS**  
475 Tenth Ave, 6th Floor, New York, NY 10018

**vPPR Architects - Architecture**  
22 Prince of Wales Rd, London NW5 3LG

**Tony Gee - Train/Network Rail Engineering**  
Hardy House, 140 High Street, Surrey KT10 9QJ

**AKT II Engineering - Civil & Structural**  
White Collar Factory, 1 Old Street Yard  
London EC1Y 8AF

**Speirs Major - Lighting Design**  
8 Shepherdess Walk, London N1 7LB

**RLB - Cost Estimator**  
Level 3, 110 Bishopsgate, London, EC2N 4AY

**Street Space - Community Outreach**  
50 Cambridge Road, Barking IG11 8FG

**Pentagram - Signage**  
11 Needham Road, London W11 2RP

**Piet Oudolf - Horticulture**  
Broekstraat 17, 6999 DE, Hummelo, NL

**Hew Locke - Art**  
Hales Gallery, The Tea Building,  
7 Bethnal Green Road, London, E1 6L8

**Atelier Ten - Sustainability**  
19 Perseverance Works, 38 Kingsland Road,  
London E2 8DD

**Authentic Futures - Heritage**  
Ground Floor, 72-74 Mare Street, London E8 4RT

PROJECT NAME:  
**CAMDEN HIGHLINE**  
Camden Street  
London  
NW1 9PT  
JCFO PROJ. # 2105

PROJECT PHASE:  
Concept Design

DESIGNED BY: vPPR  
DRAWN BY: CM  
CHECKED BY: TvP

SCALE  
A3 SHEET 1:200  
0 200 400 800

A1 SHEET 1:100  
0 100 200 400

SHEET TITLE

EX. S ELEVATION: – CAMDEN GARDEN

SHEET NUMBER

X-P1-351



ARCH 01

ARCH 02

ARCH 03a


KENTISH TOWN  
ROAD

CAMDEN GARDENS  
SOUTH SIDE

CAMDEN STREET

LEGEND


BRICK ELEVATION

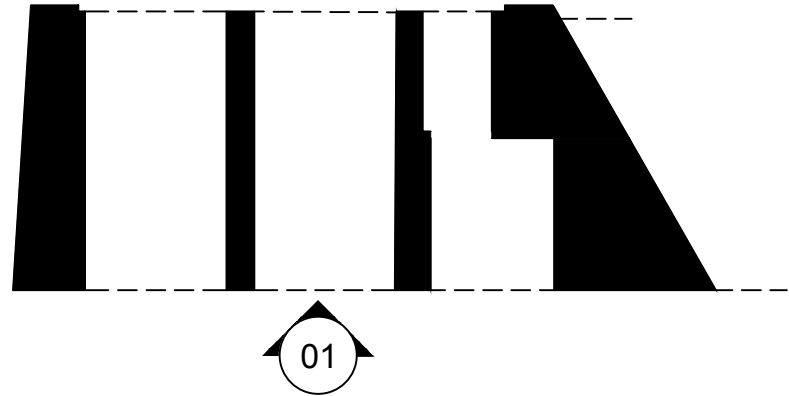

KEY PLAN

01 EXISTING SOUTH ELEVATION: CAMDEN GARDENS  
ELEVATION  
SCALE: 1:200 A3, 1:100 A1

| REVISION/ISSUANCE |                     |            |
|-------------------|---------------------|------------|
| NO.               | DESCRIPTION         | DATE       |
| 1                 | 50% CONCEPT DESIGN  | 18.10.2021 |
| 2                 | 100% CONCEPT DESIGN | 20.12.2021 |
| 3                 | PLANNING SUBMISSION | MAY 2022   |

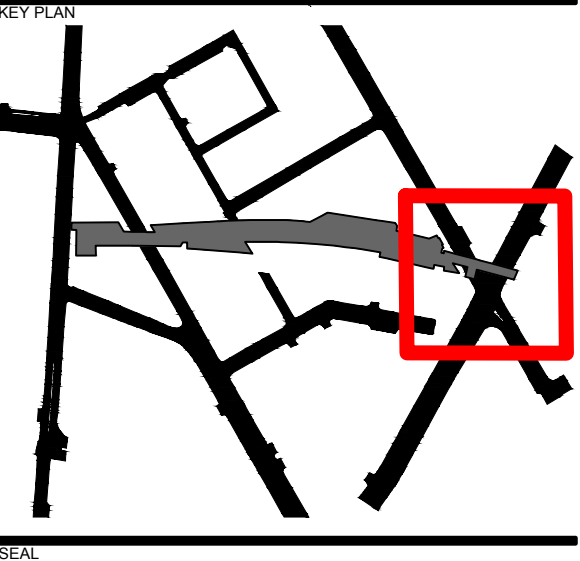

SEAL

CONCEPT DESIGN

NOT FOR CONSTRUCTION

CLIENT TEAM:

**Camden Highline & Camden Town Unlimited**  
Top Container, 5-7 Buck Street, London NW1 8N.

LANDSCAPE ARCHITECT:

**JAMES CORNER FIELD OPERATIONS**  
413 Tenth Ave, 9th Floor, New York, NY 10016

**vPPR Architects - Architecture**  
22 Prince of Wales Rd, London NW5 3LG

**Tony Gee - Train/Network Rail Engineering**  
Hardy House, 140 High Street, Surrey KT10 9QJ

**AKT II Engineering - Civil & Structural**  
White Collar Factory, 1 Old Street Yard  
London EC1Y 8AF

**Speirs Major - Lighting Design**  
8 Shepherdess Walk, London N1 7LB

**RLB - Cost Estimator**  
Level 3, 110 Bishopsgate, London, EC2N 4AY

**Street Space - Community Outreach**  
50 Cambridge Road, Barking IG11 8FG

**Pentagram - Signage**  
11 Needham Road, London W11 2RP

**Piet Oudolf - Horticulture**  
Broekstraat 17, 6999 DE, Hummelo, NL

**Hew Locke - Art**  
Hales Gallery, The Tea Building,  
7 Bethnal Green Road, London, E1 6L8

**Atelier Ten - Sustainability**  
19 Perseverance Works, 38 Kingsland Road,  
London E2 8DD

**Authentic Futures - Heritage**  
Ground Floor, 72-74 Mare Street, London E8 4RT

PROJECT NAME:

**CAMDEN HIGHLINE**  
223 Royal College Street  
London  
NW1 9LT

JCFO PROJ # 2105

PROJECT PHASE:

Concept Design

DESIGNED BY: vPPR  
DRAWN BY: CM  
CHECKED BY: TvP

SCALE

A3 SHEET 1:100


A1 SHEET 1:50

SHEET TITLE

EXISTING NORTH EAST ELEVATION:  
223 ROYAL COLLEGE STREET

SHEET NUMBER

X-P1-360

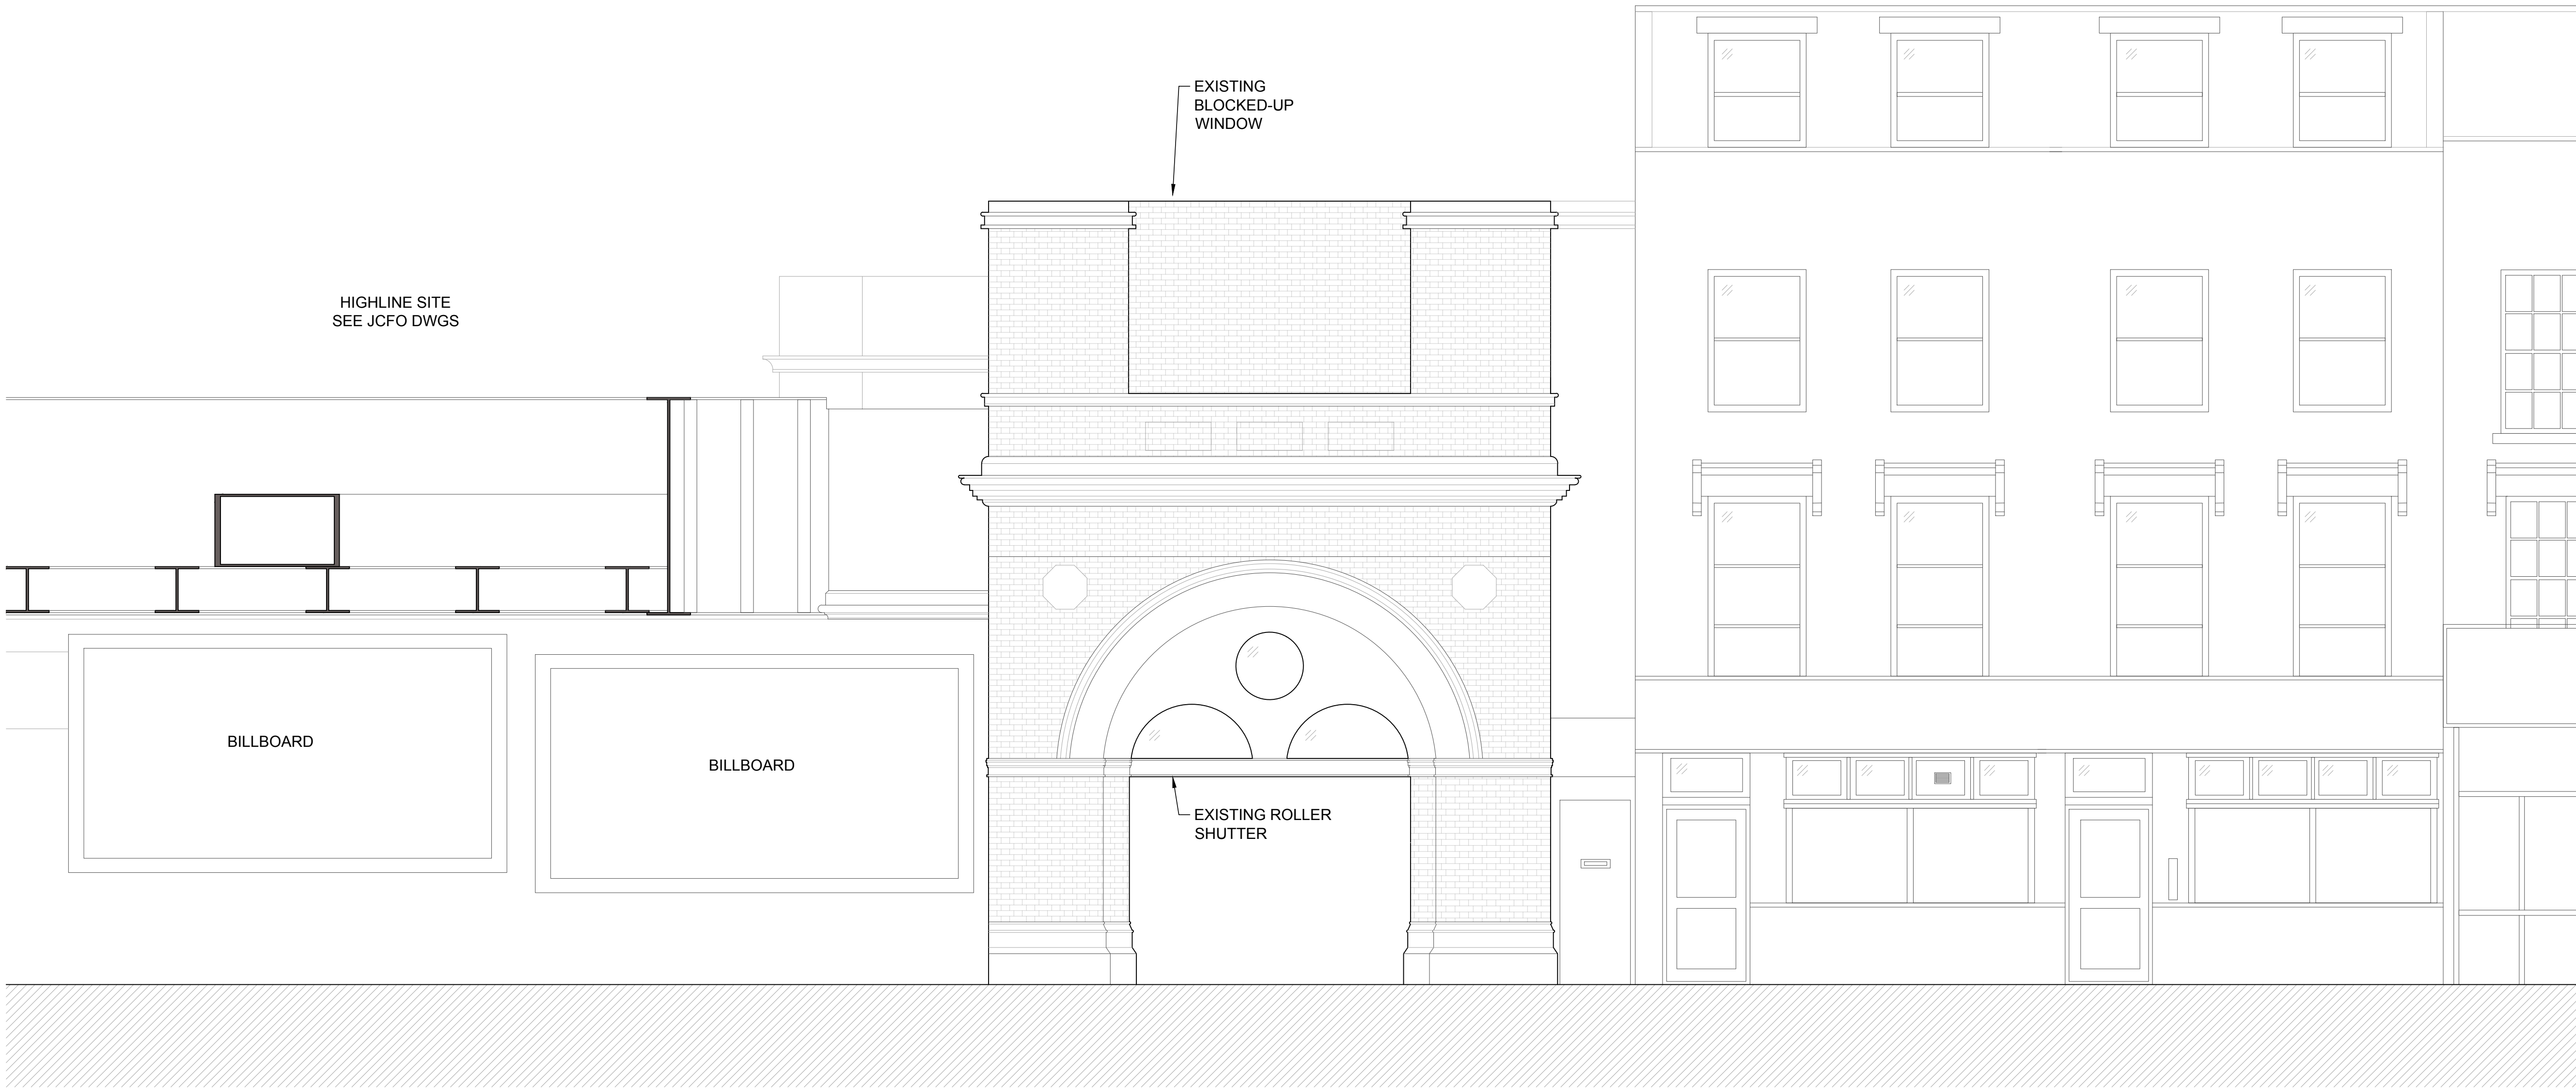


223 ROYAL COLLEGE STREET

225 ROYAL COLLEGE STREET

LEGEND

BRICK ELEVATION

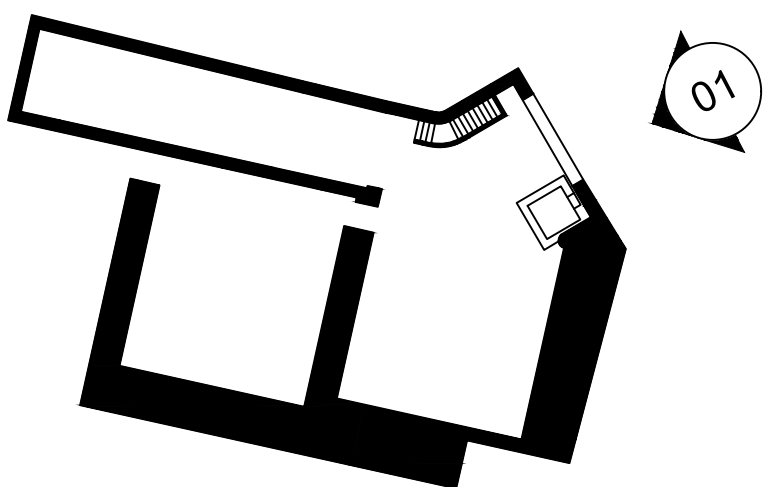

KEY PLAN

01 EXISTING NORTH EAST ELEVATION: 223 ROYAL COLLEGE STREET  
ELEVATION

SCALE: 1:100 A3, 1:50 A1

ORIGINAL SHEET SIZE: 594 X 841 MM