



Figured dimensions only are to be taken from this drawing. All dimensions are to be checked on site before any work is put in hand. If in doubt, ask.
All SHH drawings to be read in conjunction with relevant SHH Finishes, Sanitaryware, Lighting & Ironmongery schedules.
Any discrepancies to be highlighted to SHH prior to procurement and in good time.
Copyright © Spence Harris Hogan Limited 2022
Registered in England & Wales. Registered No. 261 0615
SHH is the trading name of Spence Harris Hogan Limited

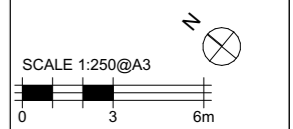

Legends & Notes:

- Existing Building Footprint
- Site Boundary Line
- Existing tree (Crown and Root protection area) to be removed
- Existing Trees to (Crown Spread and Root protection area) to be retained

Landscape shown indicatively. Refer to Landscape Design scheme.

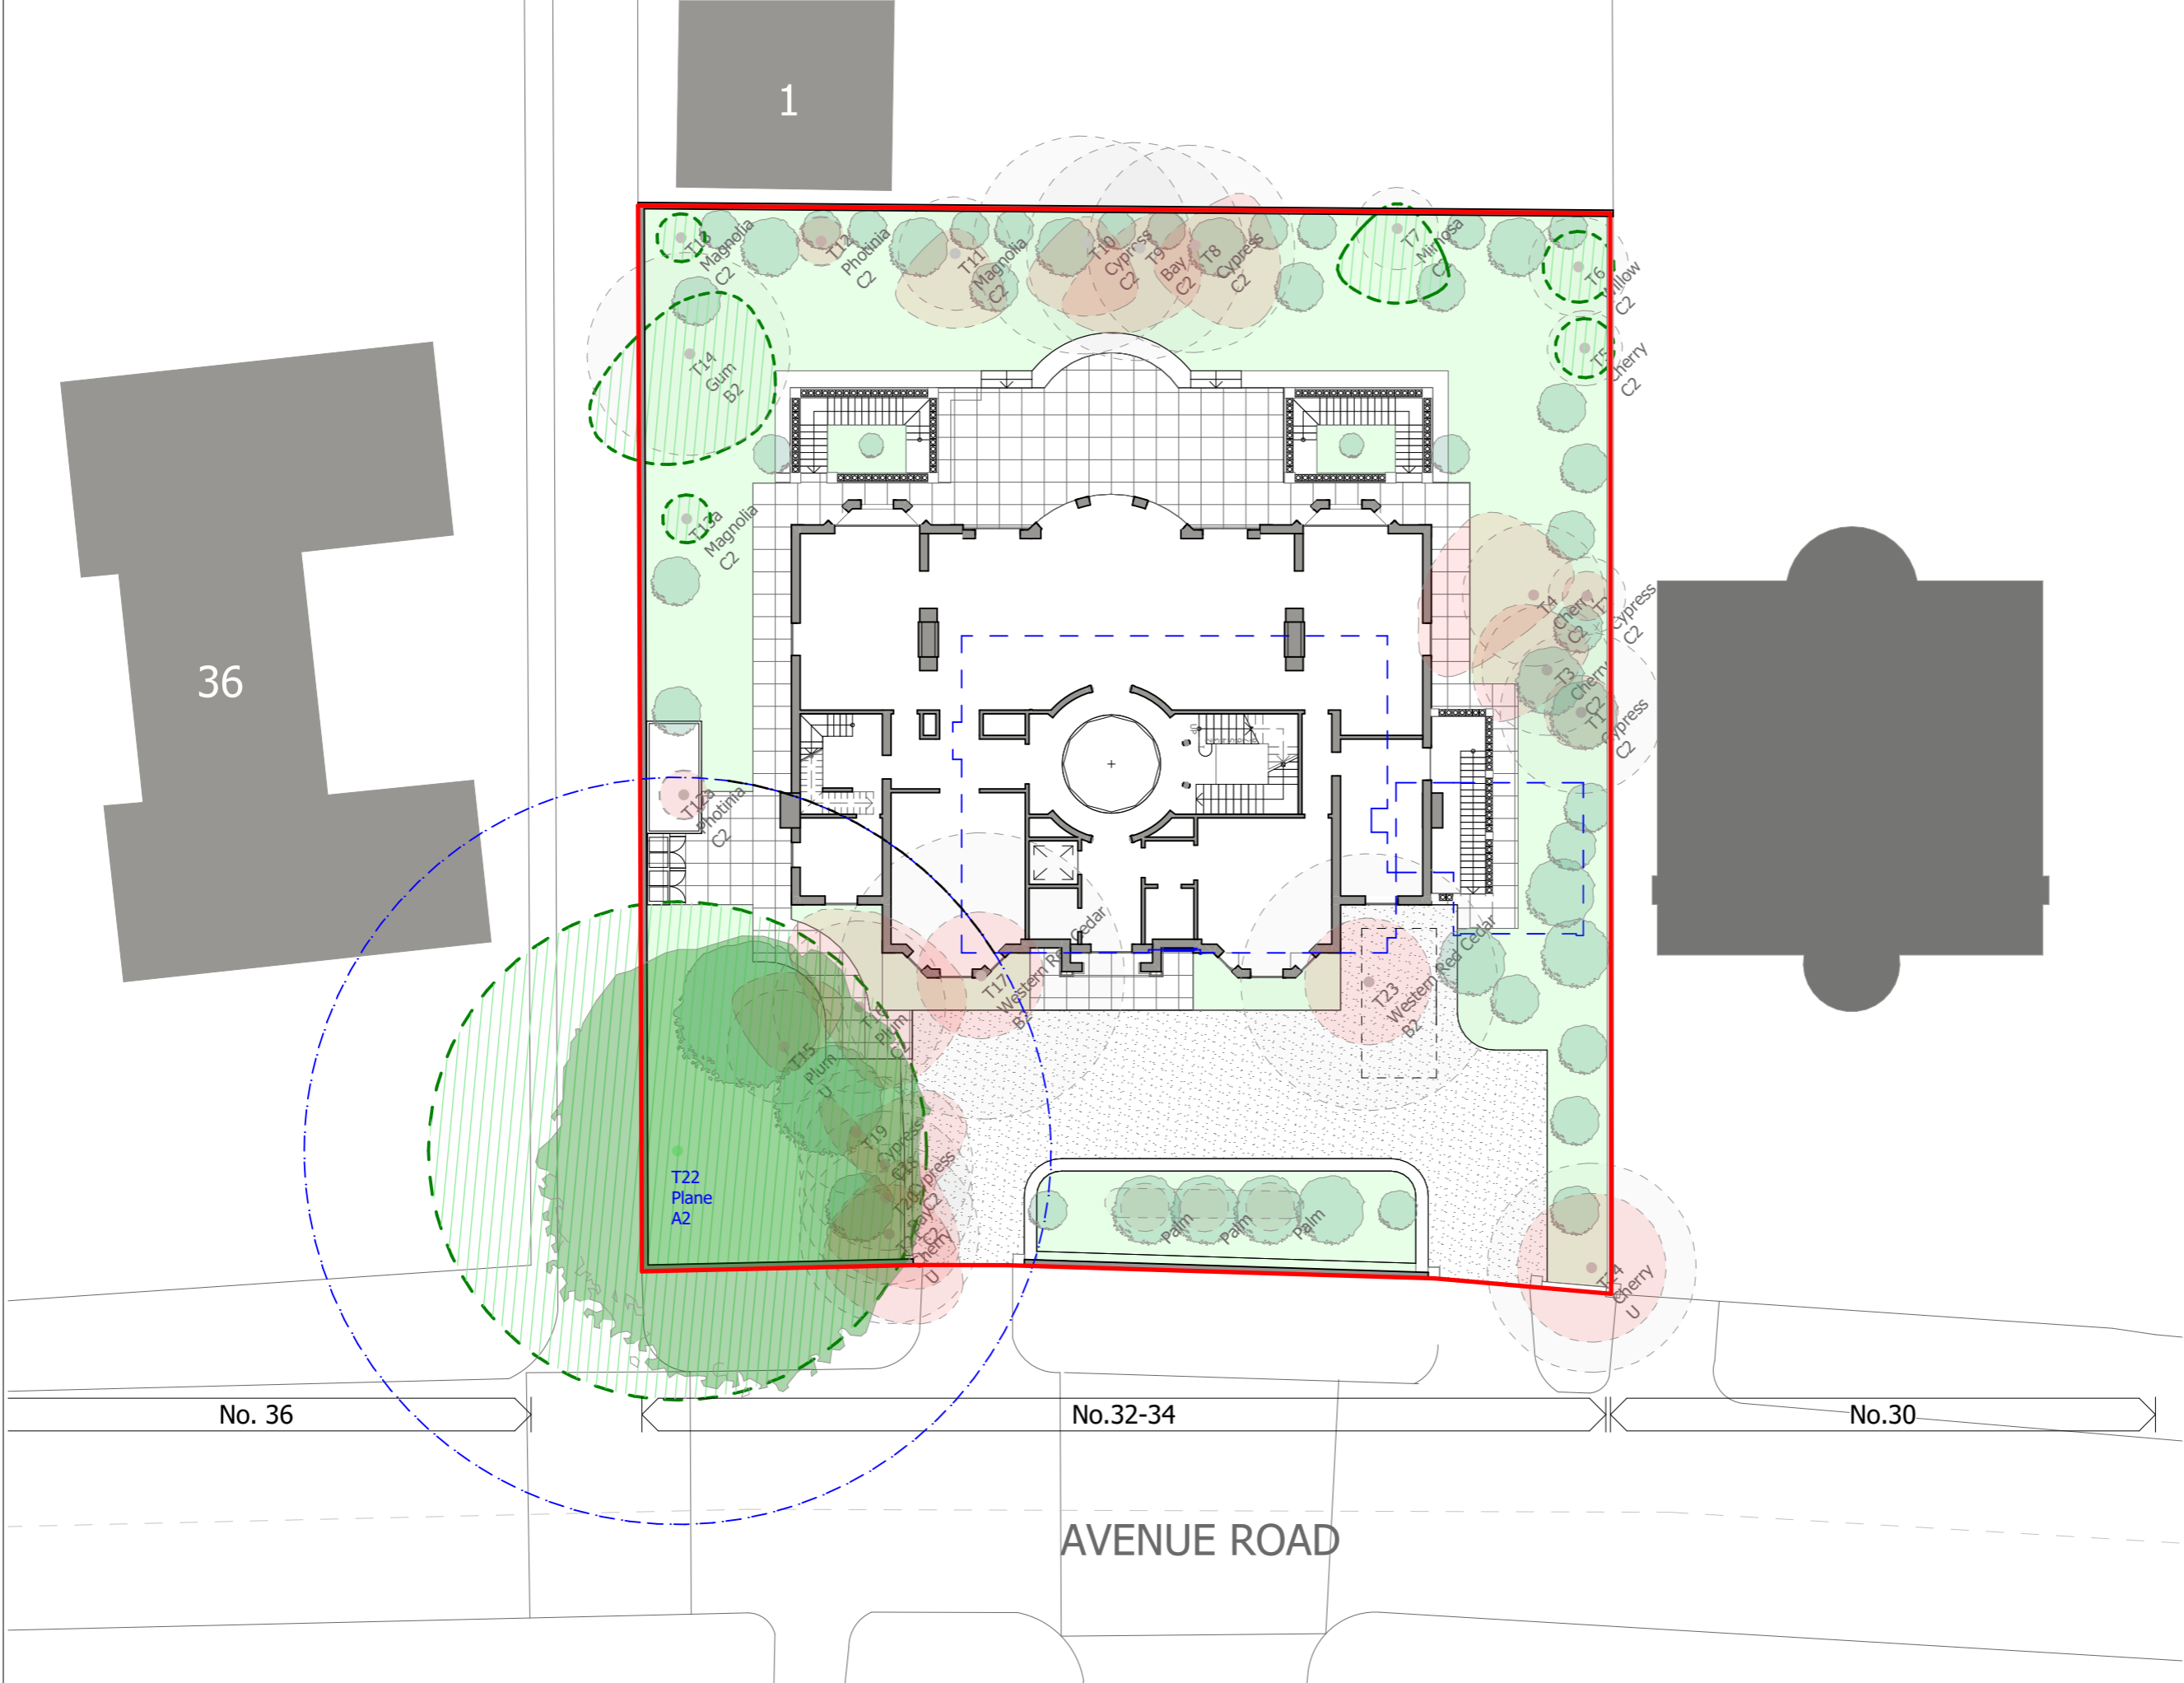

Rev	Date	Description	Athr
PL01	06/05/2022	For Planning	PG

shh
Architecture & Interior Design

RIBA MEMBER
Chartered Practice

1 Vincourt Place, Ravenscourt Park
Hammersmith, London W6 9HU
Phone +44 (0) 20 8600 4171 Email info@shh.co.uk
shh.co.uk

Project:
32-34 Avenue Road
32-34 Avenue Road
NW8 6BU
Client:
Private Client
Drawing Title:
SITE PLANS
**Arboricultural Study
Proposed Site Plan**
(Project number)DWG number_Revision:
(0909)0003_PL01