

openstudio architects limited  
architecture furniture landscape  
50 Great Portland Street  
London W1W 7ND  
T 020 7580 5885  
info@openstudioarchitects.com

REVISIONS

Date	Revision
------	----------

FOR PLANNING APPLICATION ONLY

Note:  
All drawings are the copyright of openstudio architects.  
A scale bar is provided for information, but drawings should not be  
relied upon for exact measurements.  
All measurements to be checked on site. Refer any discrepancies to  
the architect before beginning any work. Any work undertaken  
without reference to the architect for confirmation is at the  
contractor's risk.

WELBY UK LTD

20 HOWITT ROAD  
BELSIZE PARK, NW3 4LL


SCALE: 1:50@A3  
DATE: 29/04/2022    REVISION DATE:  
DRAWN BY: SS    CHECKED BY: JB  
PROJECT NUMBER: HR.21

PROPOSED REAR ELEVATION

DRAWING NUMBER:

HR\_PP\_02

REVISION:

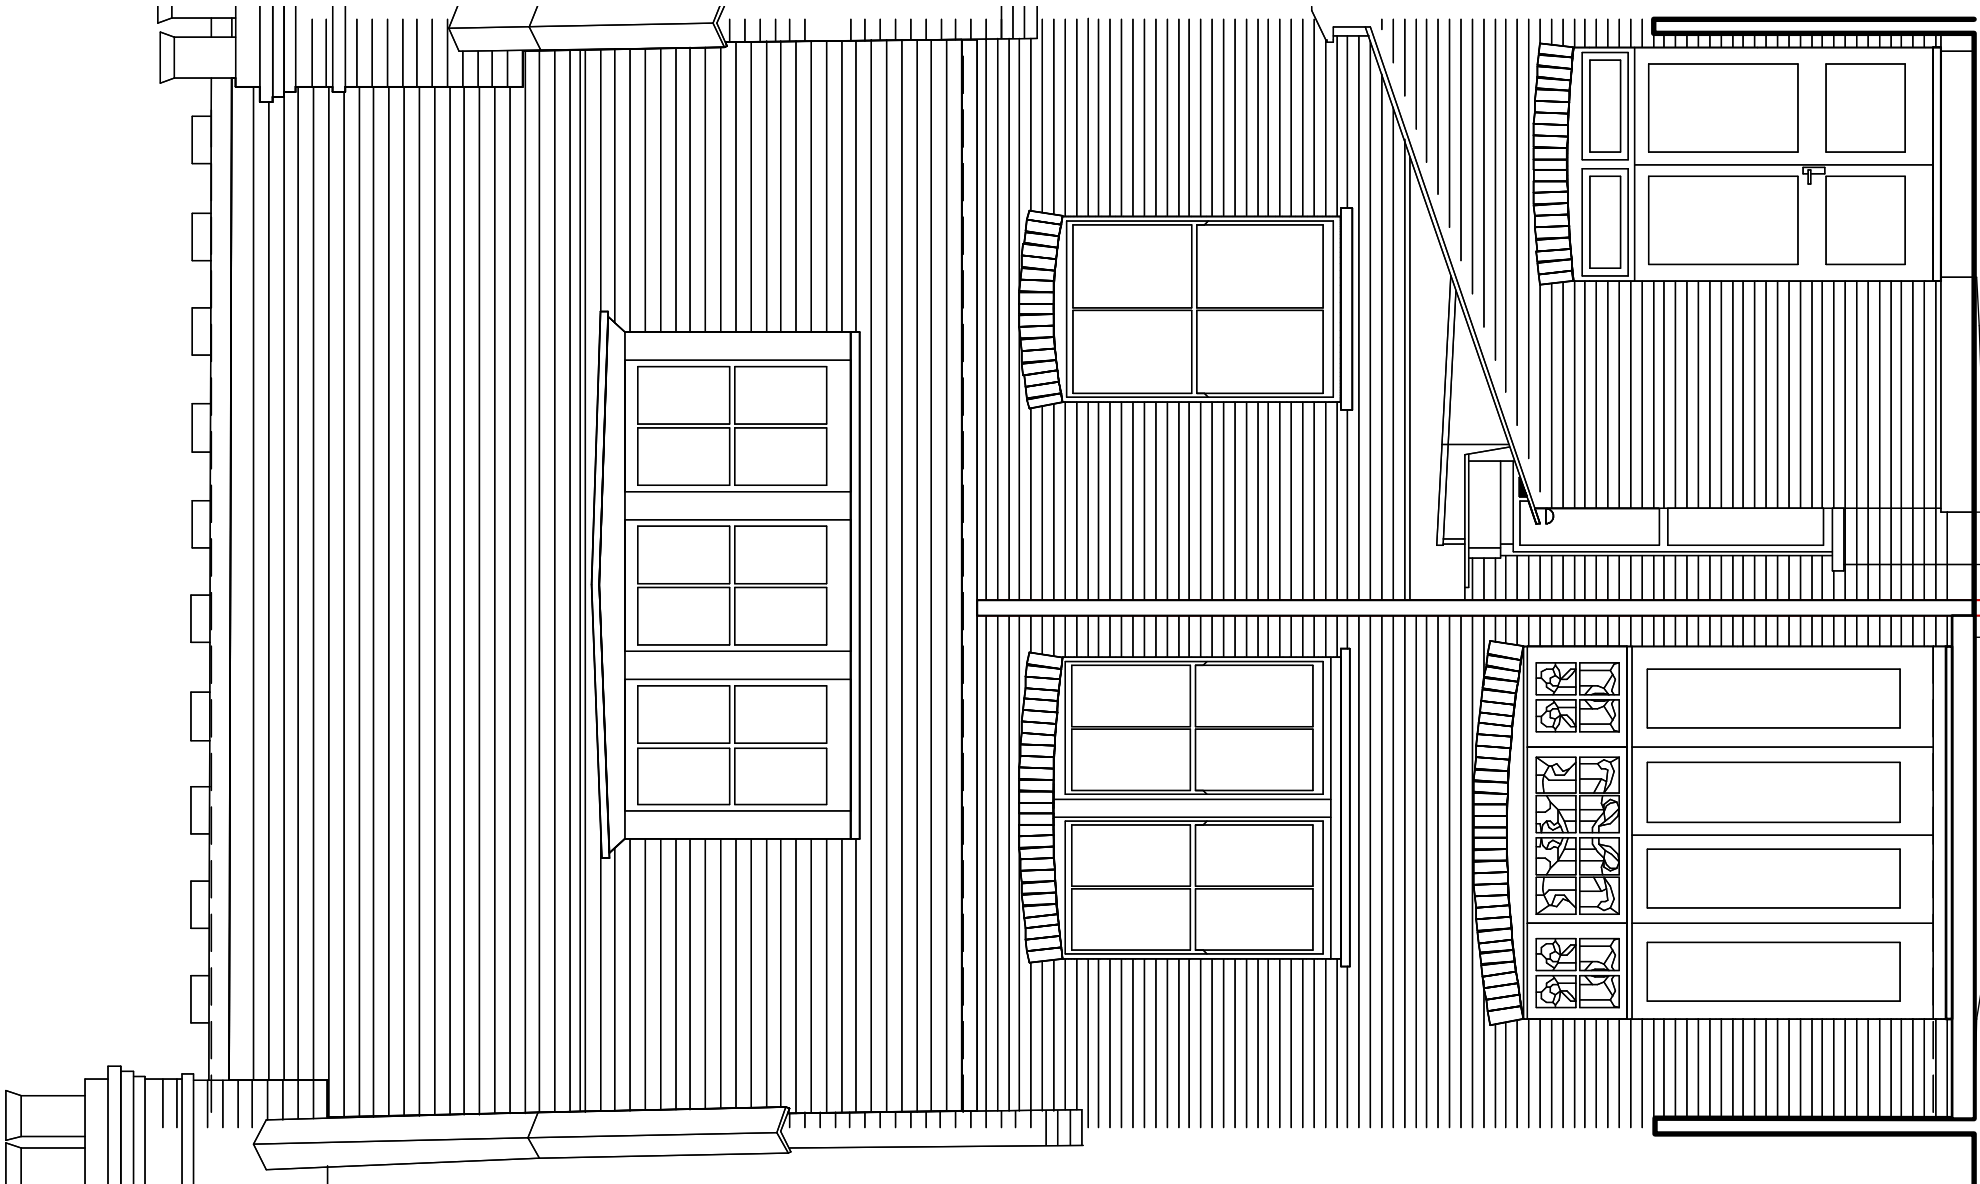

Exterior refurbished. No external changes proposed.

PROPOSED REAR ELEVATION  
1:50

