


## REVISIONS

Date	Revision

**Note:**  
All drawings are the copyright of openstudio architects.  
A scale bar is provided for information, but drawings should not be relied upon for exact measurements.  
All measurements to be checked on site. Refer any discrepancies to the architect before beginning any work. Any work undertaken without reference to the architect for confirmation is at the contractor's risk.

SCALE: 1:50@A3  
DATE: 29/04/2022 REVISION DATE:  
DRAWN BY: SS CHECKED BY: JB  
PROJECT NUMBER: HR.21

DRAWING NUMBER:	REVISION:
HR_PE_04	

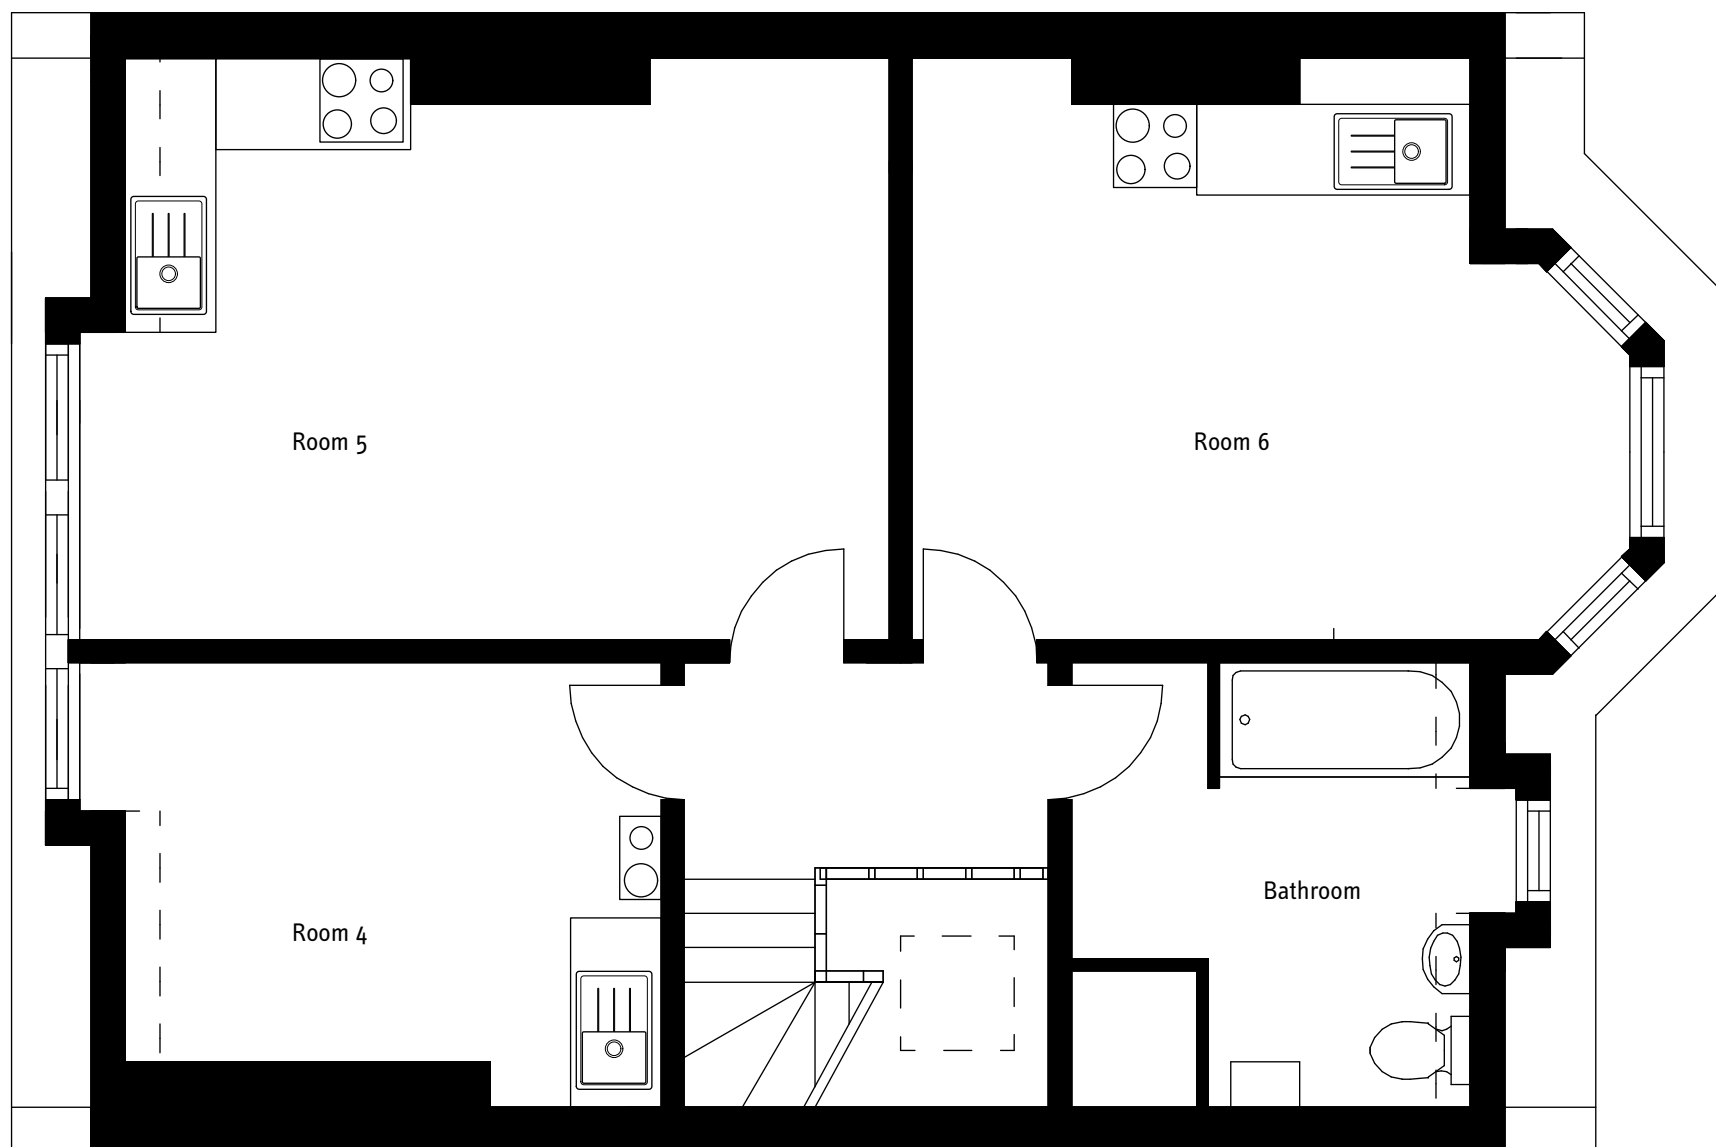

1

EXISTING SECOND FLOOR PLAN  
1:50

