




openstudio architects limited
 architecture furniture landscape
 50 Great Portland Street
 London W1W 7ND
 T 020 7580 5885
 info@openstudioarchitects.com

REVISIONS

Date	Revision

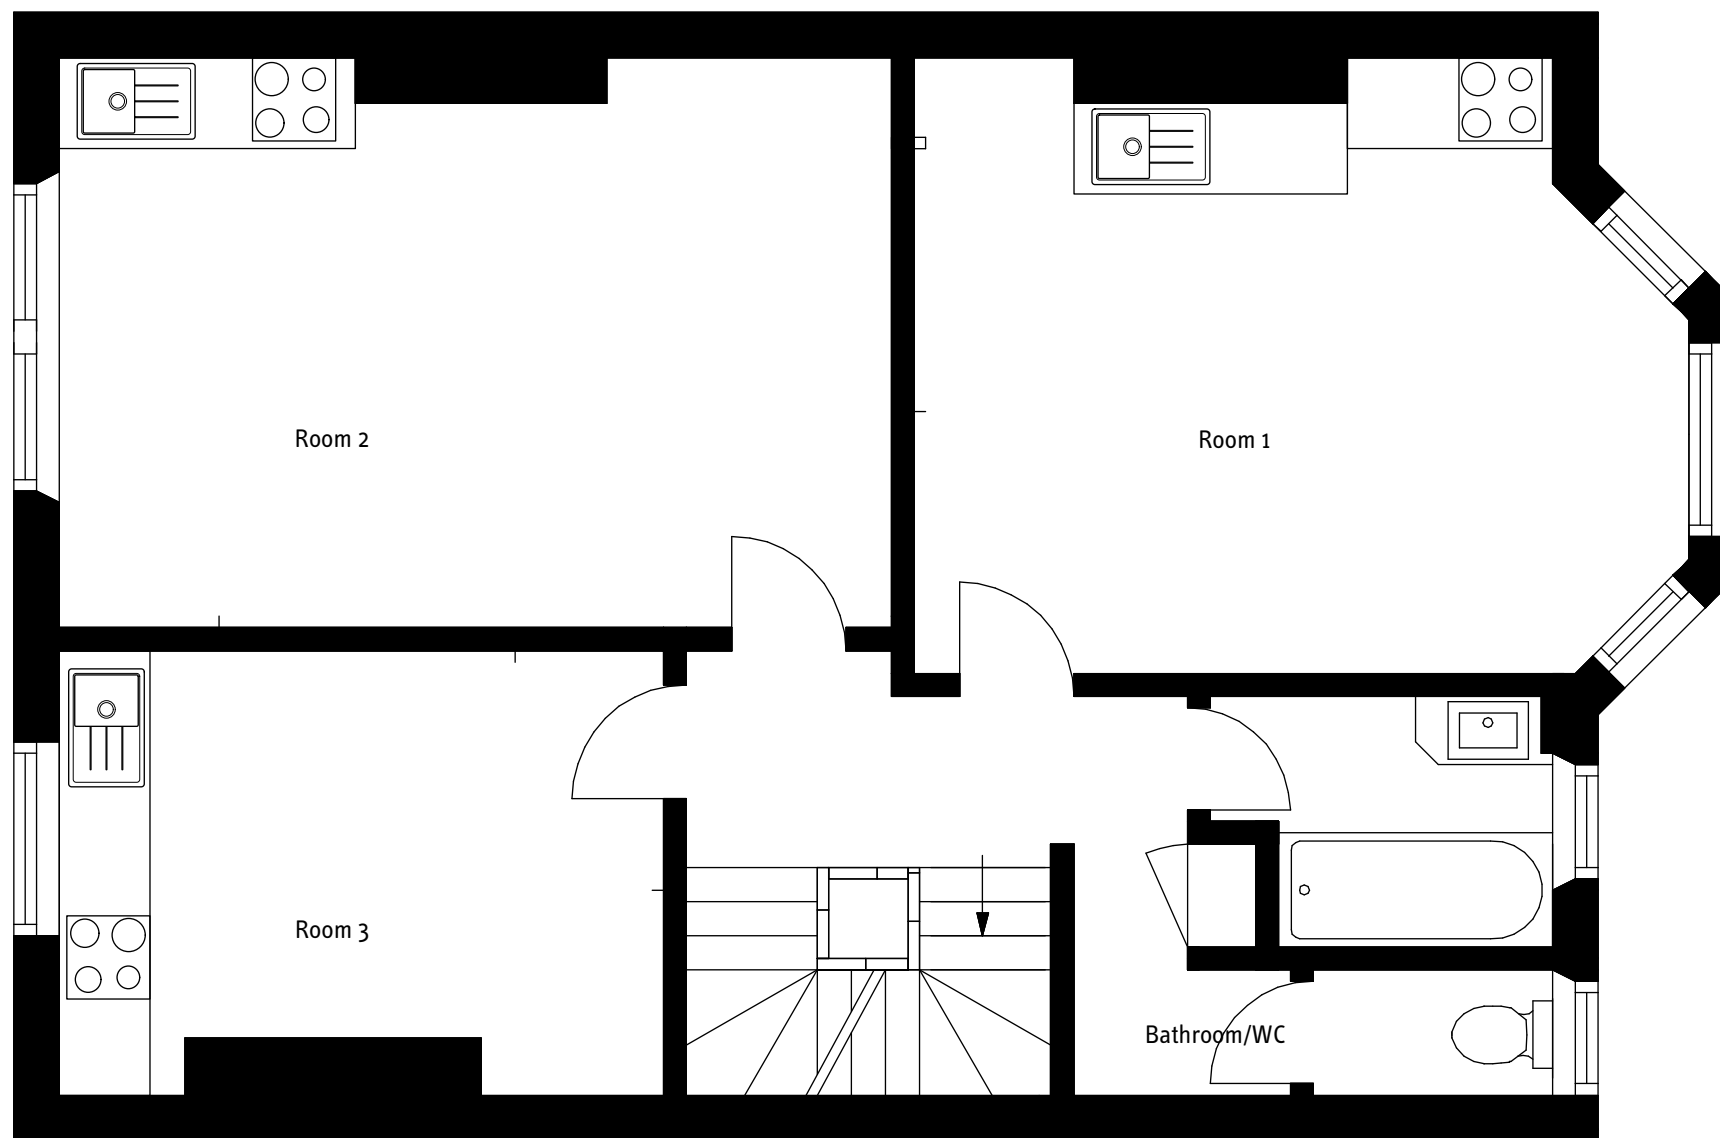

3 EXISTING FIRST FLOOR PLAN
 1:50



FOR PLANNING APPLICATION ONLY

Note:
 All drawings are the copyright of openstudio architects.
 A scale bar is provided for information, but drawings should not be
 relied upon for exact measurements.
 All measurements to be checked on site. Refer any discrepancies to
 the architect before beginning any work. Any work undertaken
 without reference to the architect for confirmation is at the
 contractor's risk.

WELBY UK LTD
 20 HOWITT ROAD
 BELSIZE PARK, NW3 4LL

SCALE: 1:50@A3
 DATE: 29/04/2022 REVISION DATE:
 DRAWN BY: SS CHECKED BY: JB
 PROJECT NUMBER: HR.21

EXISTING FIRST FLOOR PLAN

DRAWING NUMBER: HR_PE_04	REVISION:
---------------------------------	-----------