

openstudio architects limited  
 architecture furniture landscape  
 50 Great Portland Street  
 London W1W 7ND  
 T 020 7580 5885  
 info@openstudioarchitects.com

REVISIONS

Date	Revision

FOR PLANNING APPLICATION ONLY

Note:  
 All drawings are the copyright of openstudio architects.  
 A scale bar is provided for information, but drawings should not be  
 relied upon for exact measurements.  
 All measurements to be checked on site. Refer any discrepancies to  
 the architect before beginning any work. Any work undertaken  
 without reference to the architect for confirmation is at the  
 contractor's risk.

**WELBY UK LTD**  
 20 HOWITT ROAD  
 BELSIZE PARK, NW3 4LL


SCALE: 1:50@A3  
 DATE: 29/04/2022 REVISION DATE:  
 DRAWN BY: SS CHECKED BY: JB  
 PROJECT NUMBER: HR.21

EXISTING ROOF PLAN

DRAWING NUMBER:

HR\_PE\_06

REVISION:

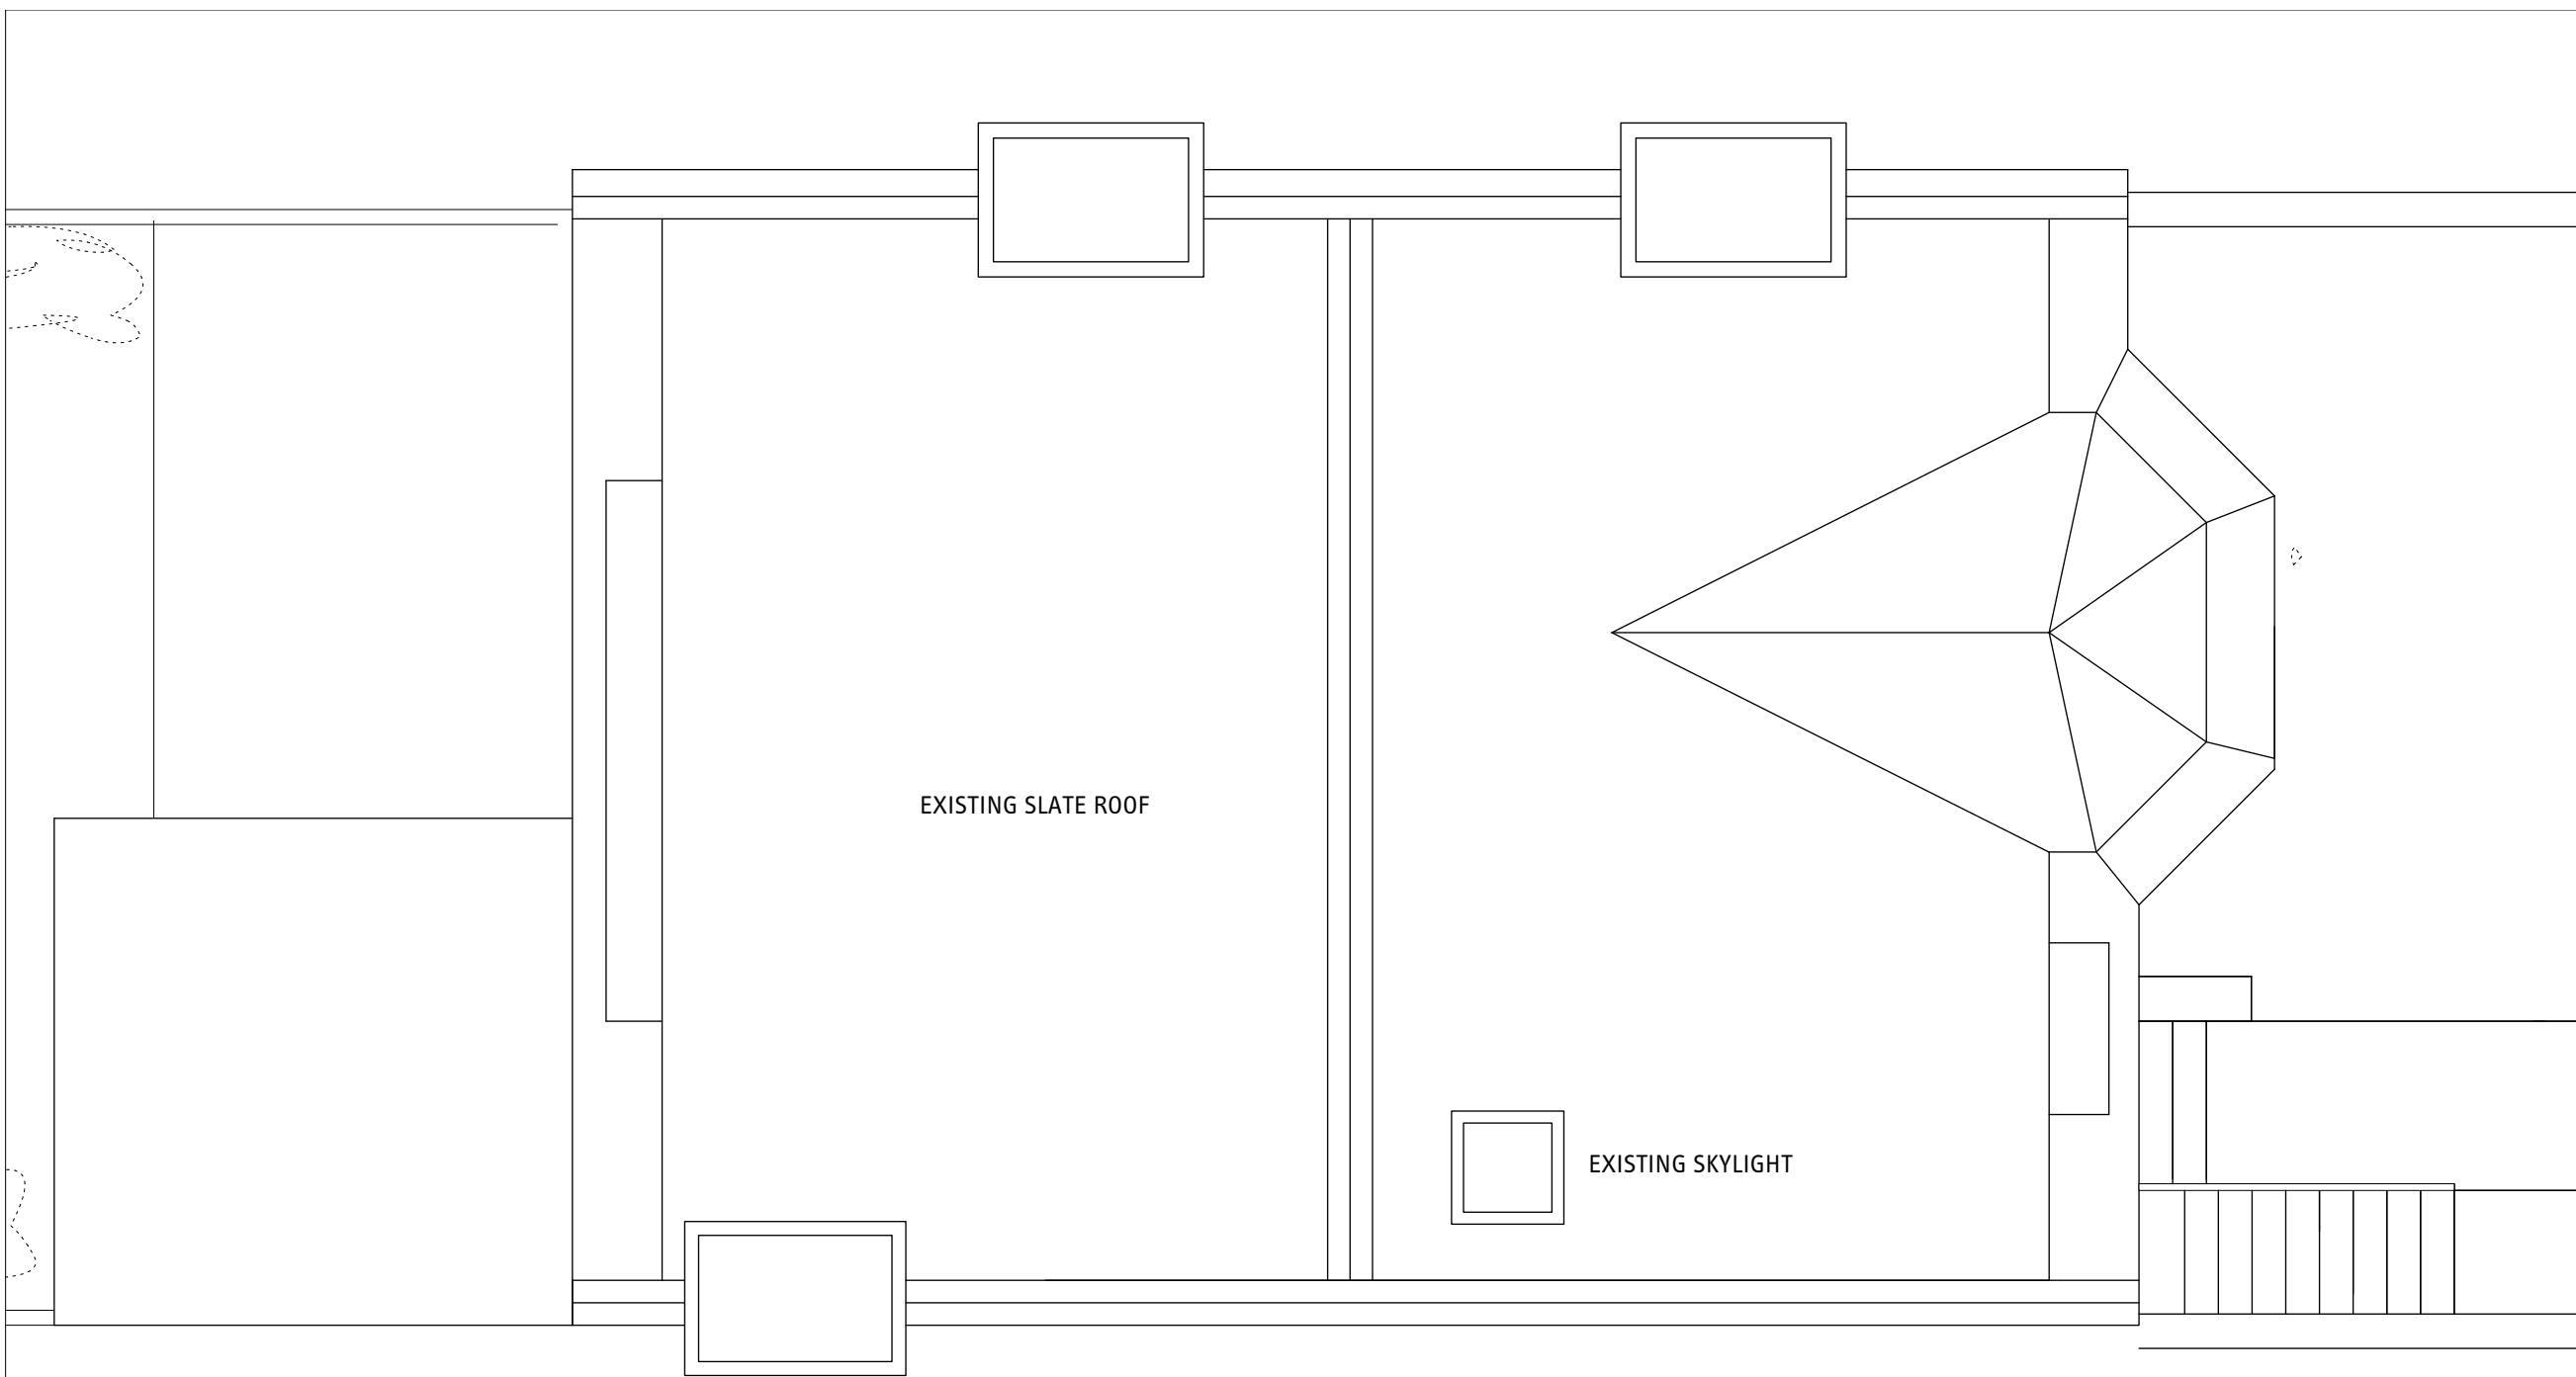

1 EXISTING ROOF PLAN  
 1:50

