


REVISIONS

FOR PLANNING APPLICATION ONLY

WELBY UK LTD
20 HOWITT ROAD
BELSIZE PARK, NW3 4LL

PROPOSED FIRST FLOOR PLAN

DRAWING NUMBER:	REVISION:
HR_PP_04	

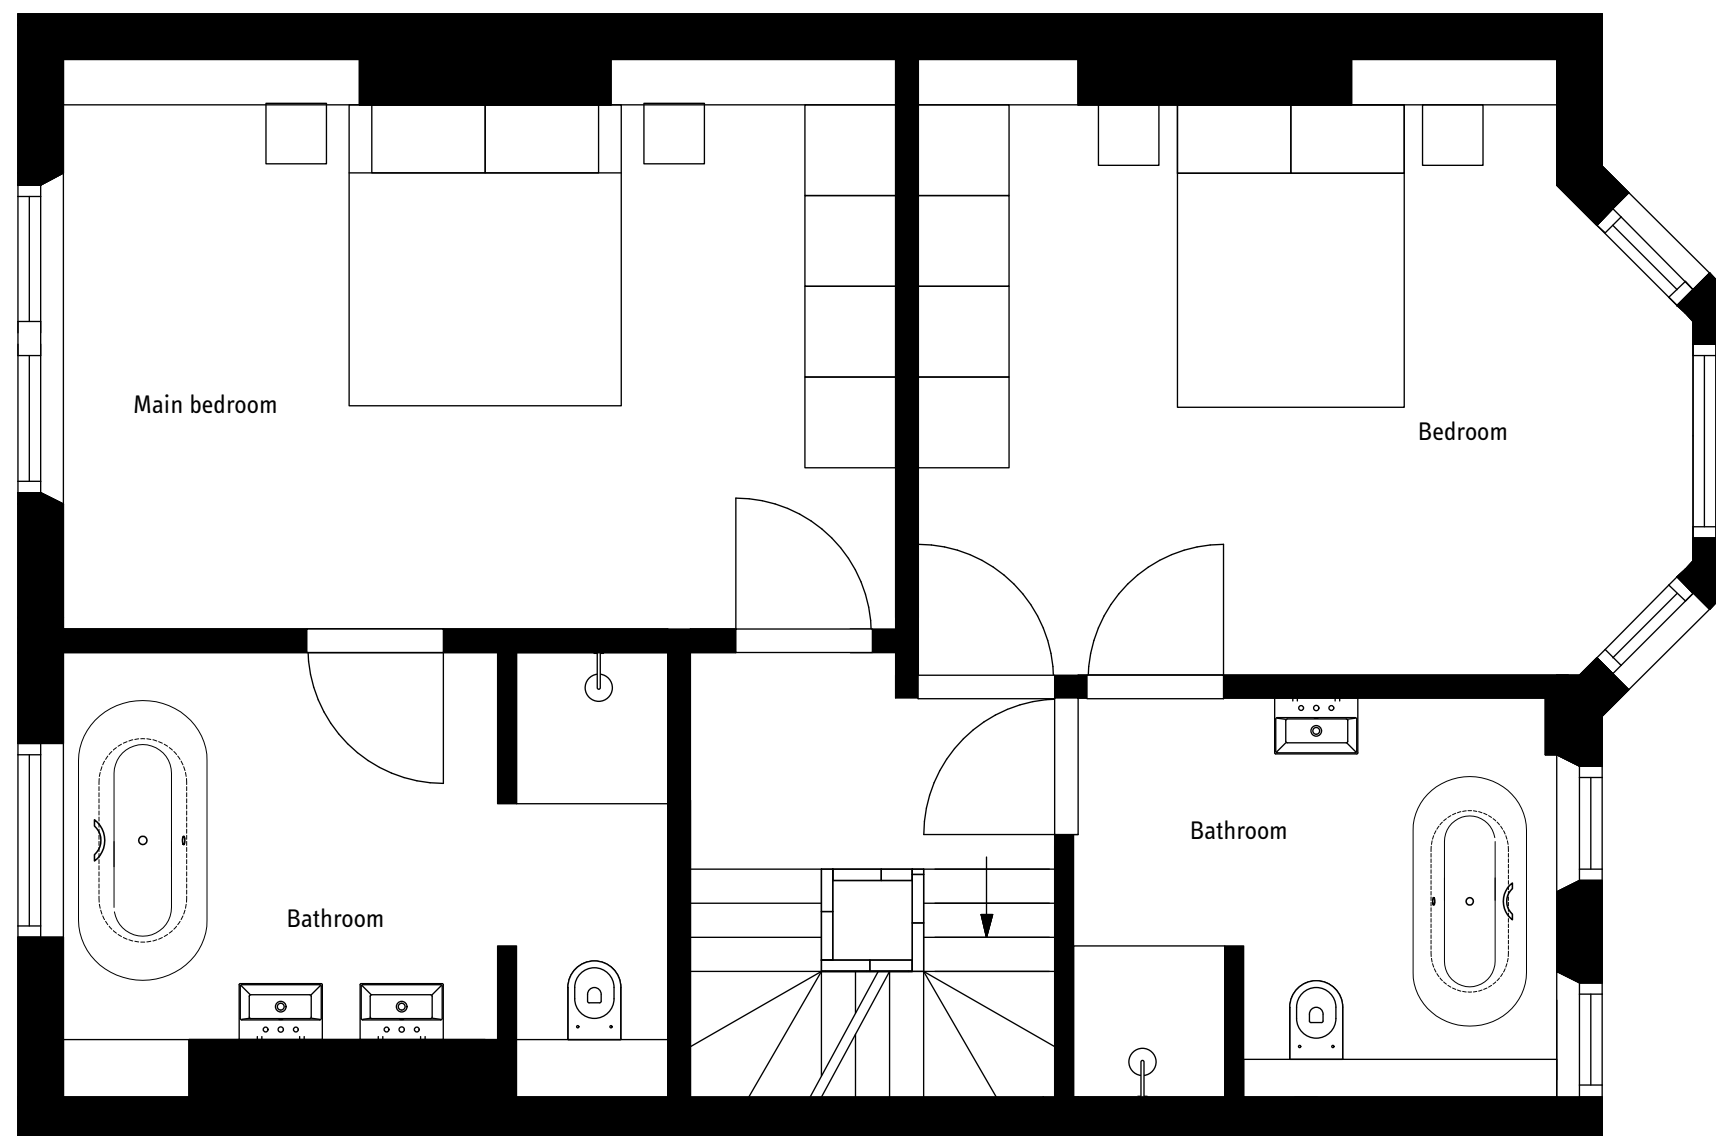

A horizontal scale bar with alternating black and white segments. Above the bar, the distances 0m, 1m, 3m, and 5m are marked. The bar is divided into segments of 1m, 1m, 1m, and 2m.