


Date 25.04.2022

Project
357 Euston Road/ 44 Warren Street

Drawing No. Scale @A3
ER/WS - PP - 020 1 : 1250

Drawing Name
Location Plan

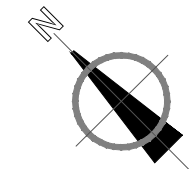



Date 25.04.2022

Project
357 Euston Road/ 44 Warren Street

Drawing No. Scale @A3
ER/WS - PP - 021 1 : 250

Drawing Name
Site Plan

 

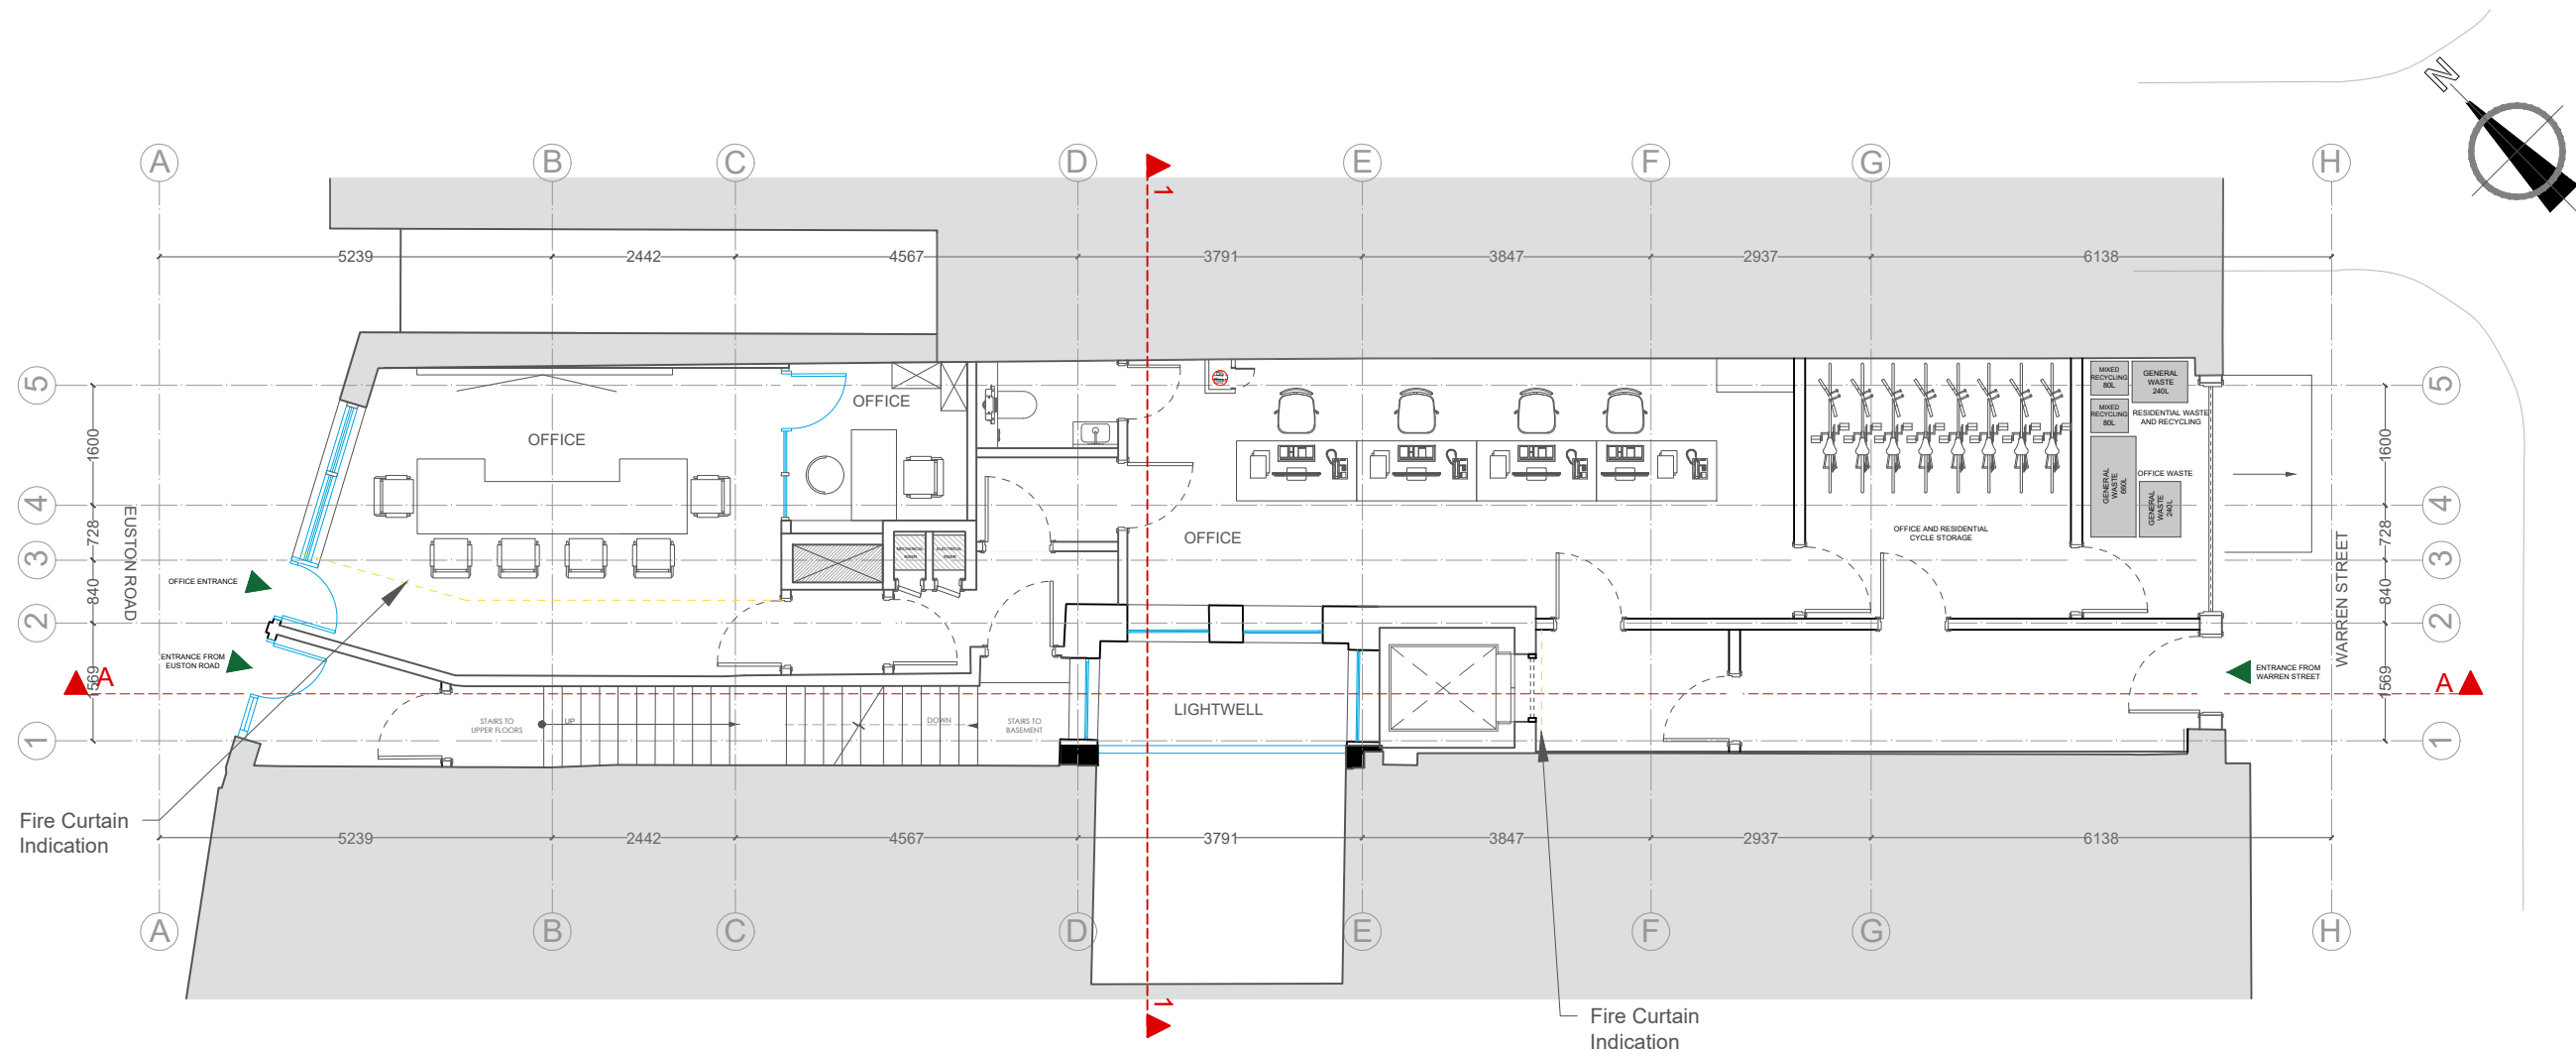

Date 25.04.2022

Project

357 Euston Road/ 44 Warren Street

Drawing No.



Scale @A3

ER/WS - PP - 023

1 : 100

Drawing Name

Ground Floor - Office Use

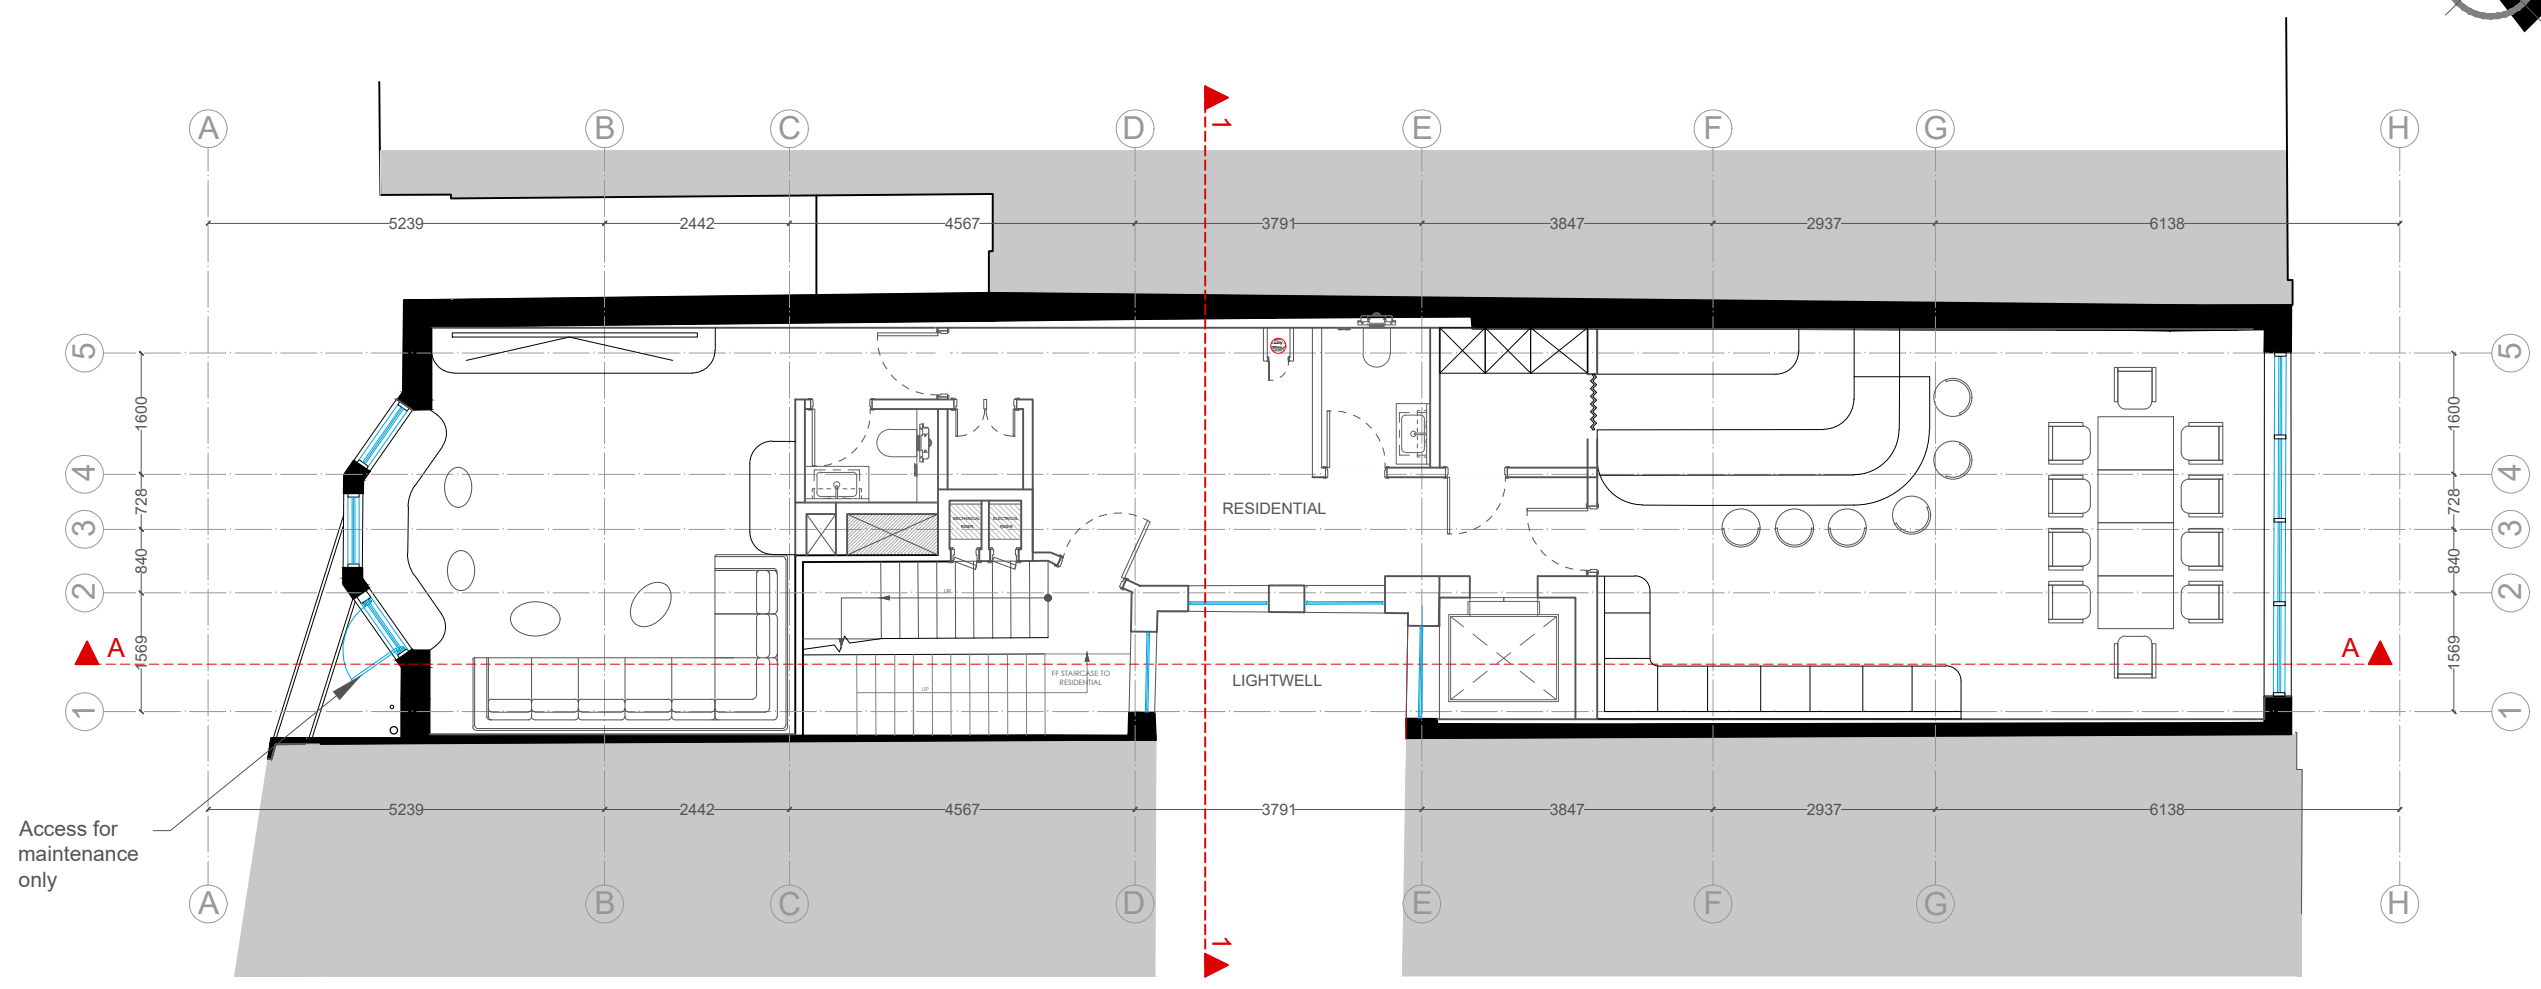
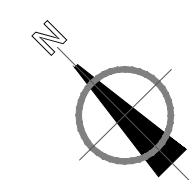


Date 25.04.2022

Project
357 Euston Road/ 44 Warren Street

Drawing No. Scale @A3
ER/WS - PP - 024 1 : 100

Drawing Name
First Floor - Residential Use

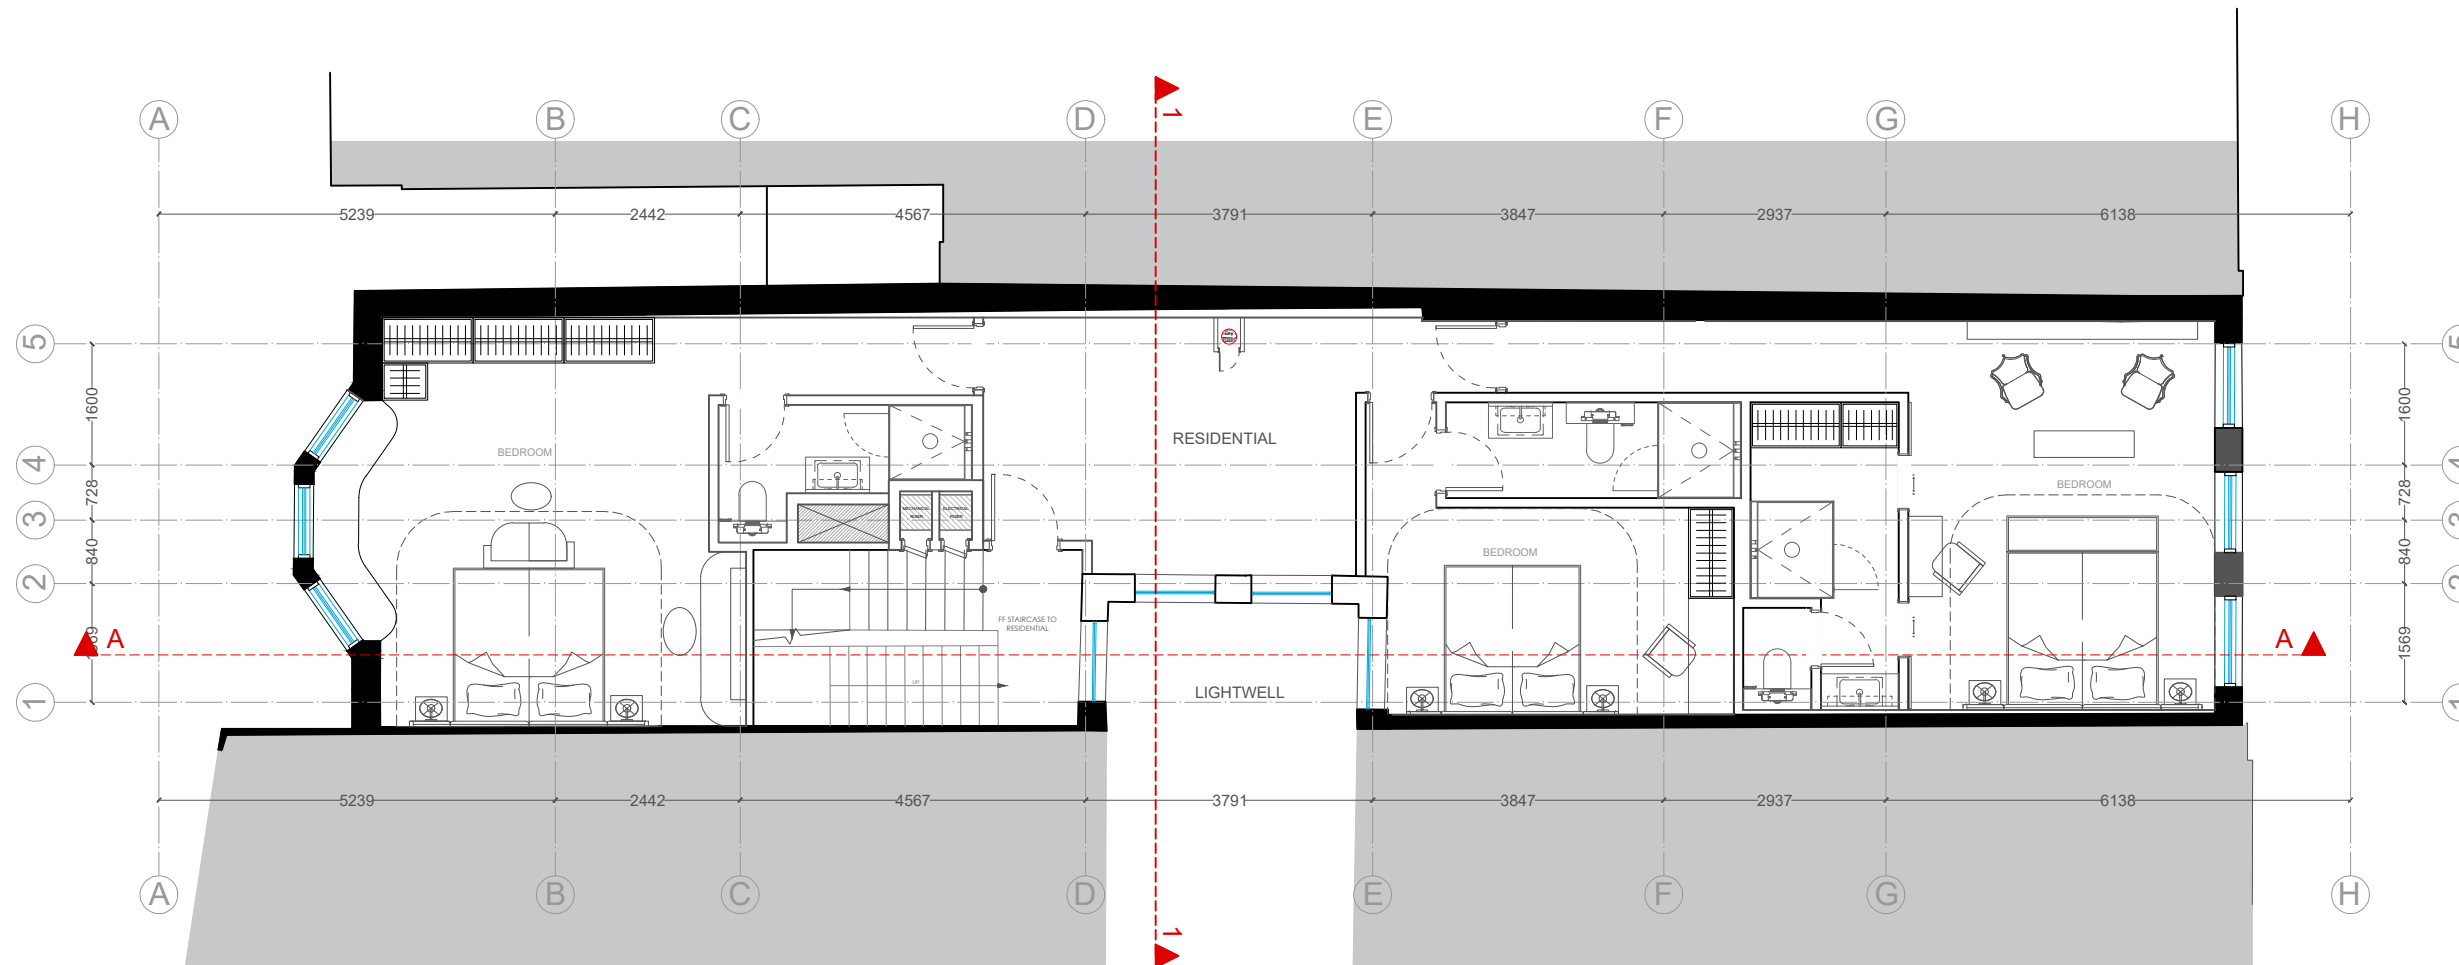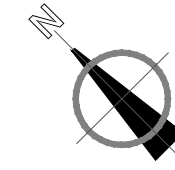

Date 25.04.2022

Project

357 Euston Road/ 44 Warren Street

Drawing No.



Scale @A3

ER/WS - PP - 025

1 : 100

Drawing Name

Second Floor - Residential Use

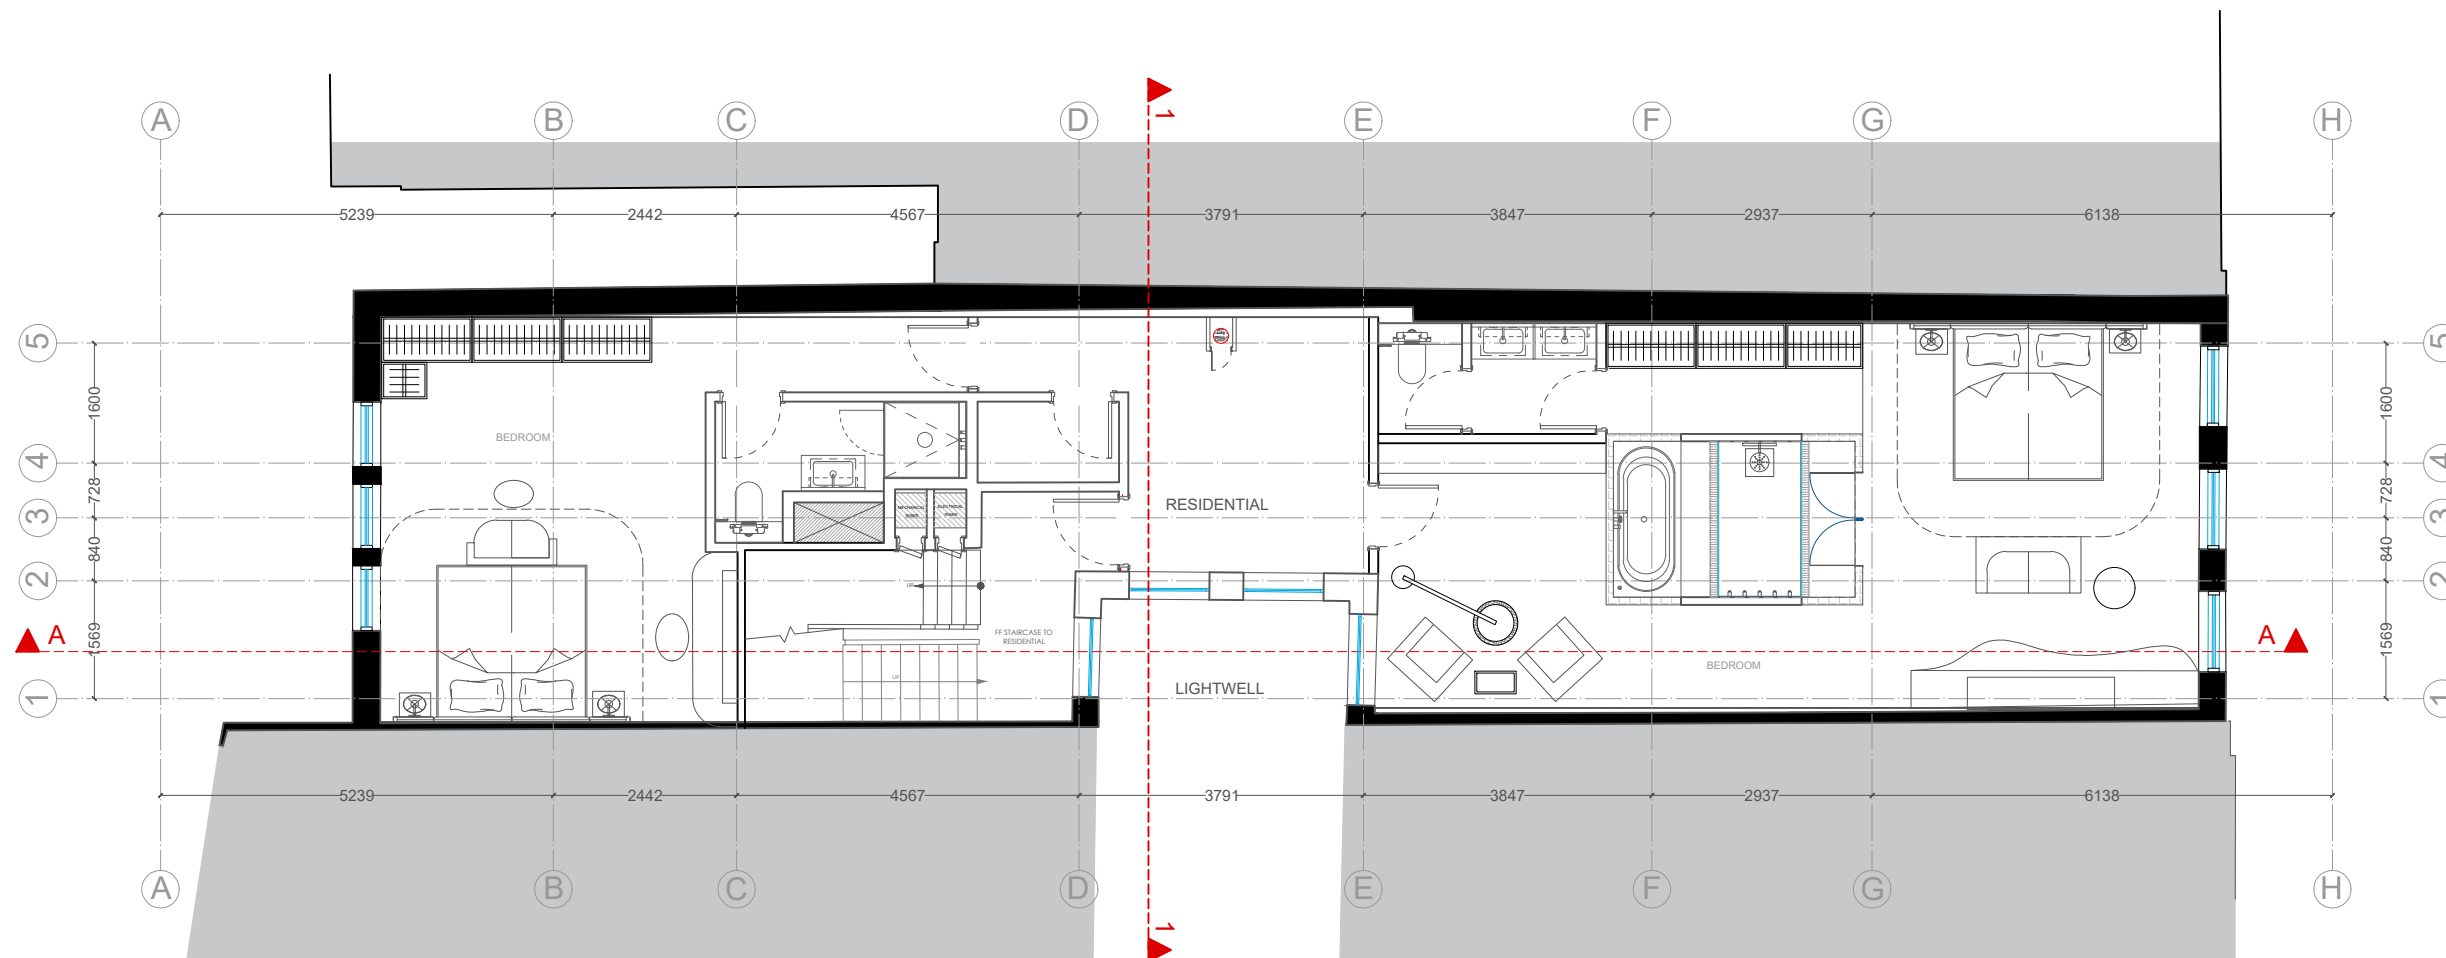
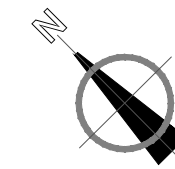


Date 25.04.2022

Project
357 Euston Road/ 44 Warren Street

Drawing No. Scale @A3
ER/WS - PP - 026 1 : 100

Drawing Name
Third Floor - Residential Use

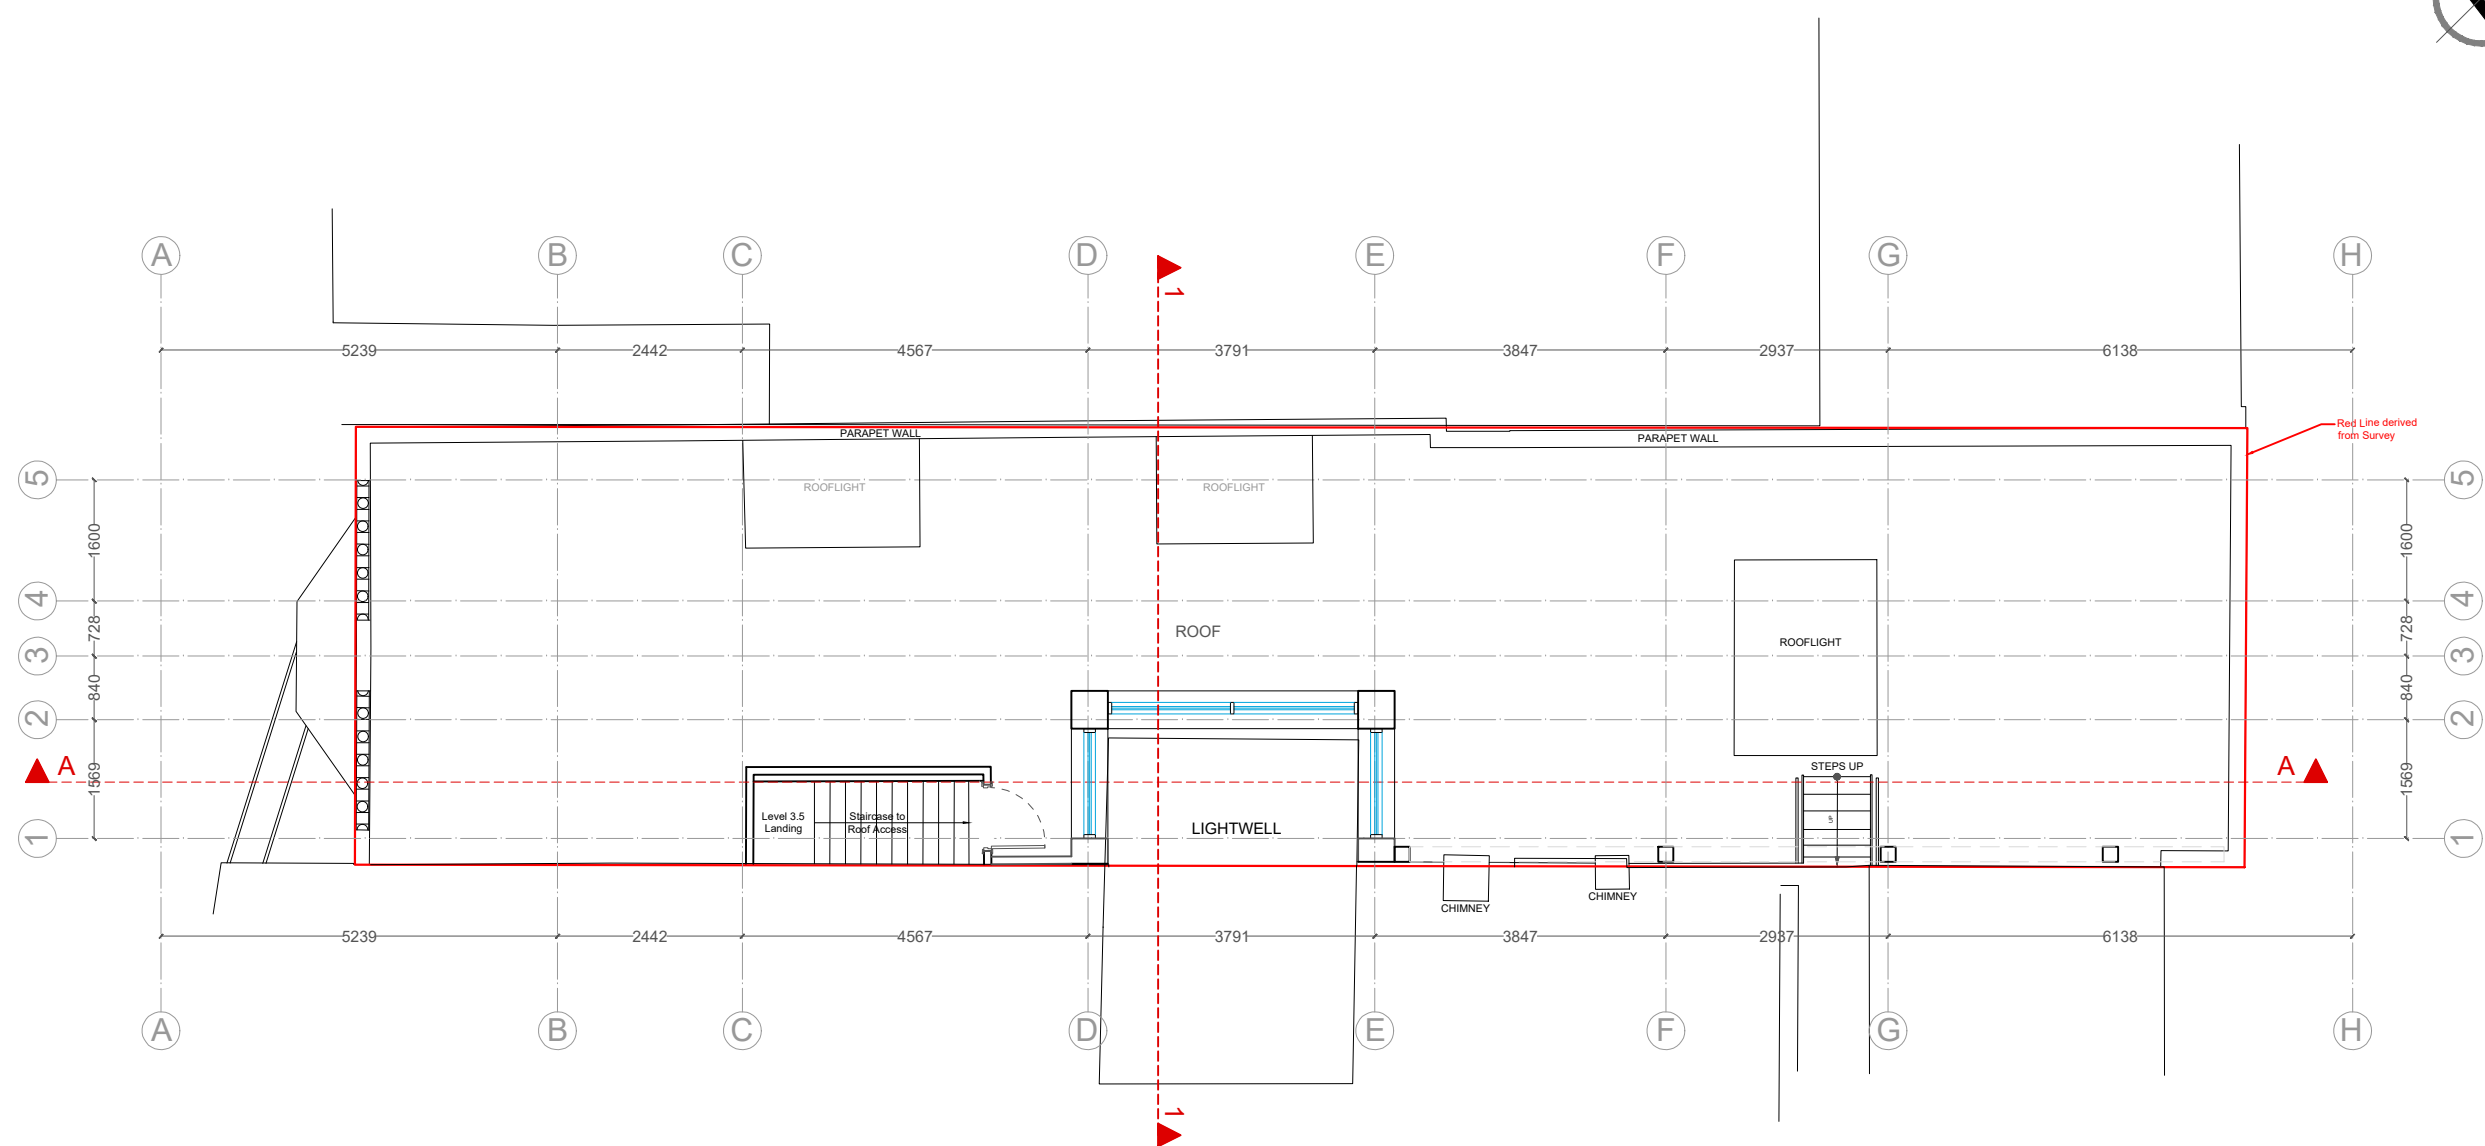
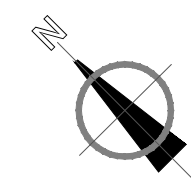


Date 25.04.2022

Project
357 Euston Road/ 44 Warren Street

Drawing No. Scale @A3
ER/WS - PP - 027 1 : 100

Drawing Name
Roof Level

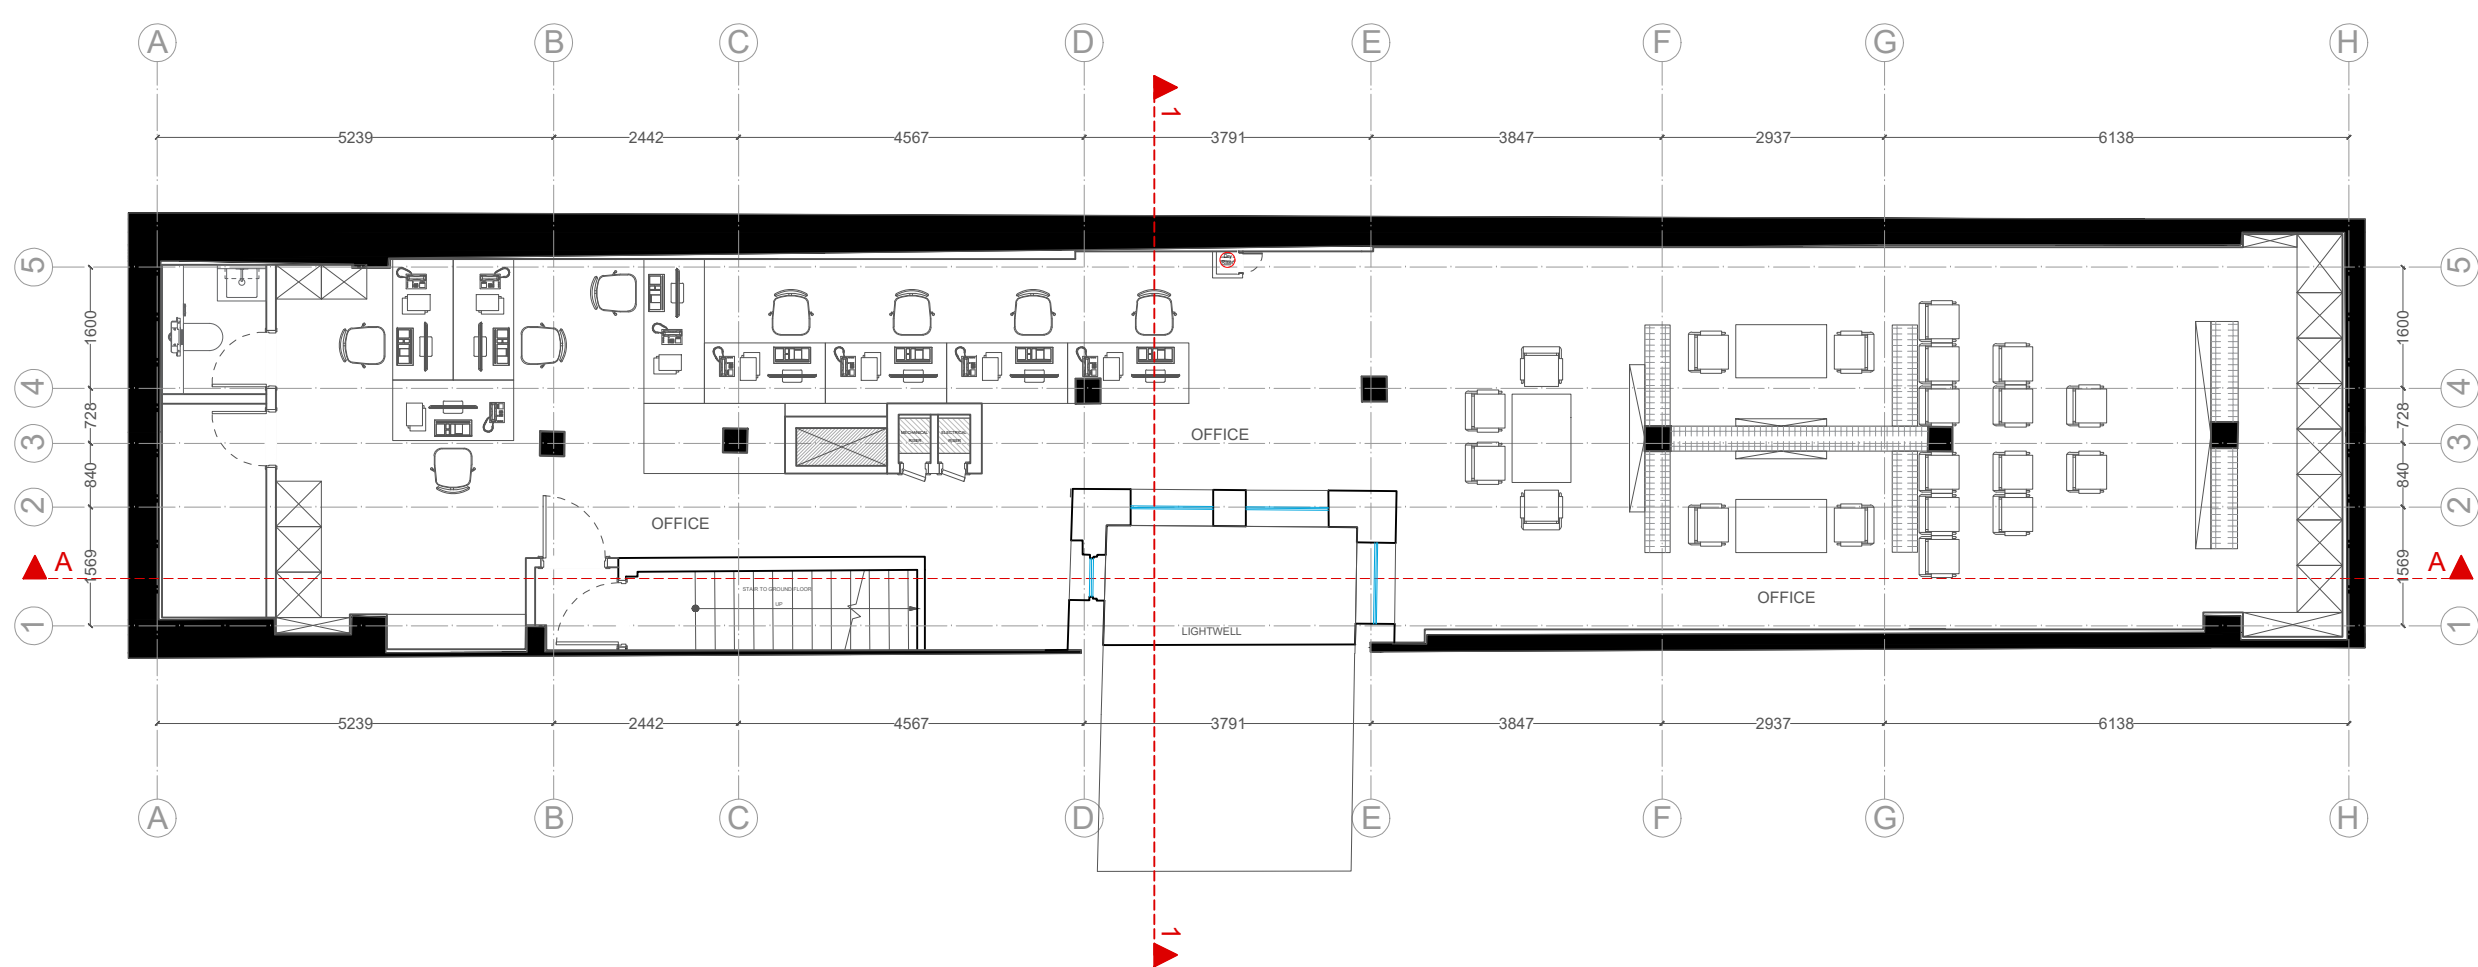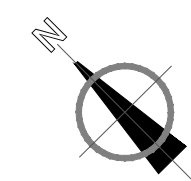


Date 25.04.2022

Project
357 Euston Road/ 44 Warren Street

Drawing No. Scale @A3
ER/WS - PP - 022 1 : 100

Drawing Name
Basement Level - Office Use

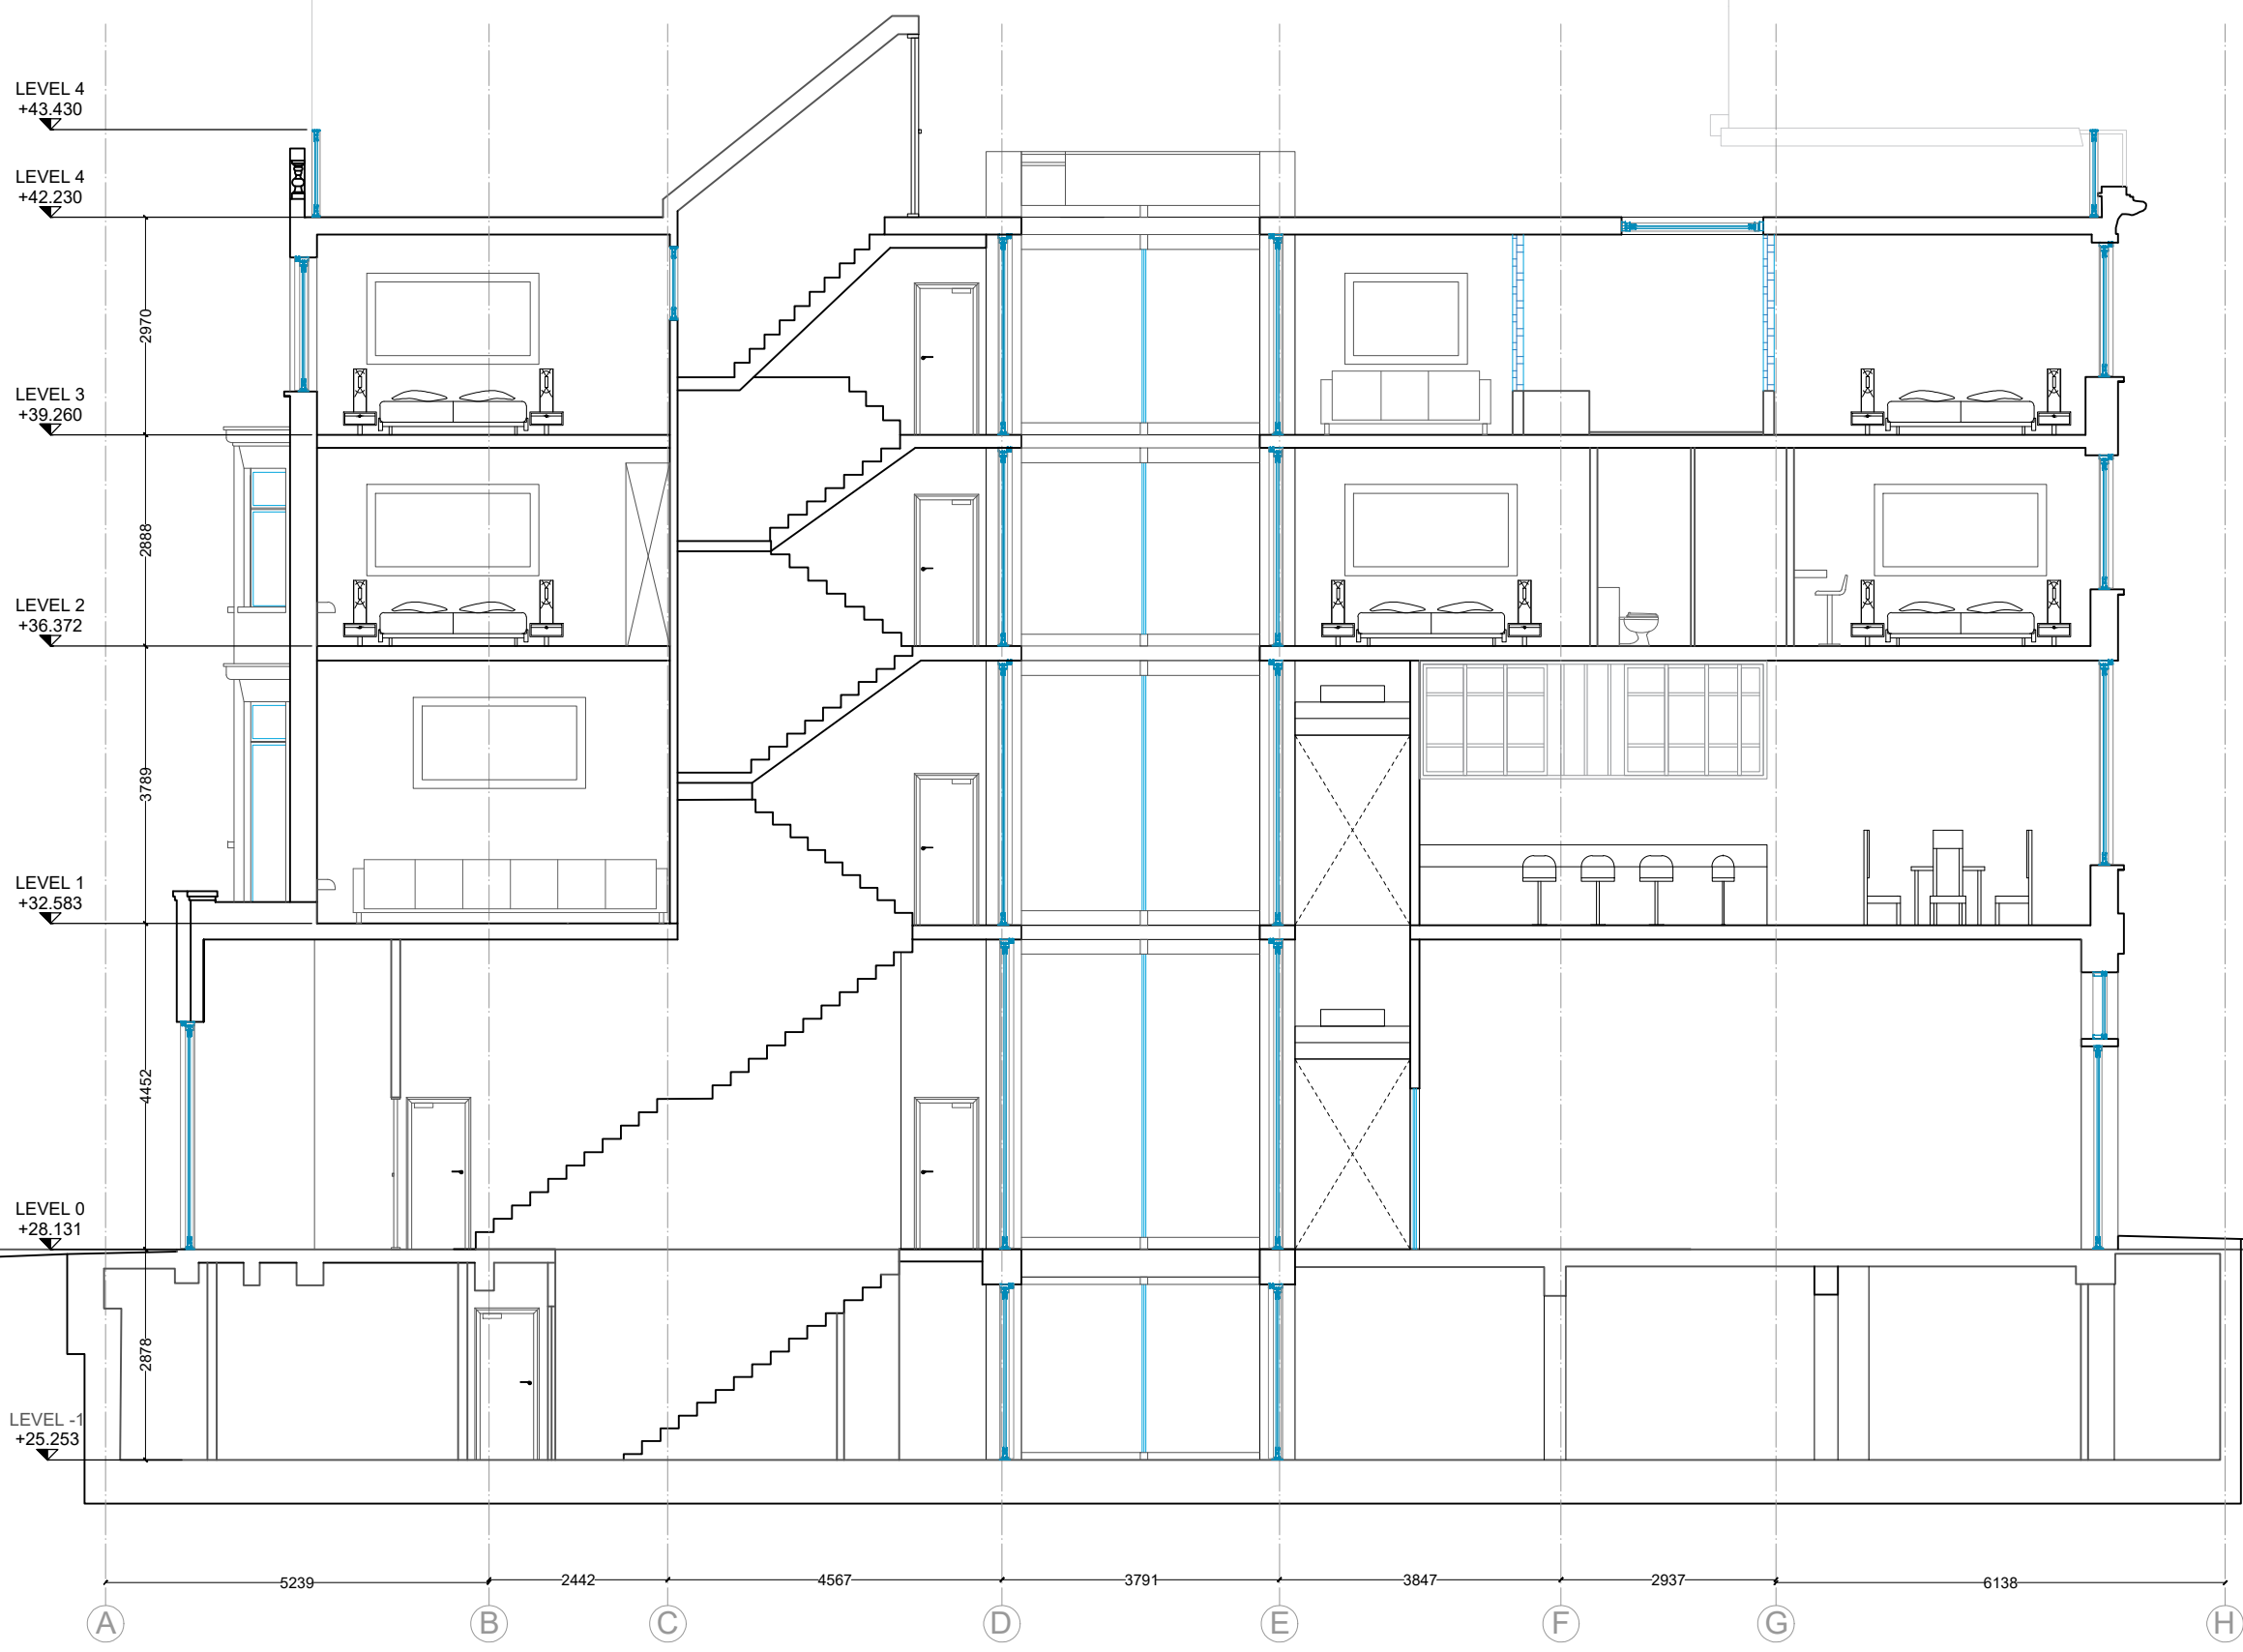

ROOF LEVEL

FIRST FLOOR
RESIDENTIAL USE

FIRST FLOOR
RESIDENTIAL USE

FIRST FLOOR
RESIDENTIAL USE

GROUND FLOOR
OFFICE USE


BASEMENT
OFFICE USE

Date 25.04.2022

Project
357 Euston Road/ 44 Warren Street

Drawing No. Scale @A3
ER/WS - PP - 030 **1 : 100**

Drawing Name
Section A-A

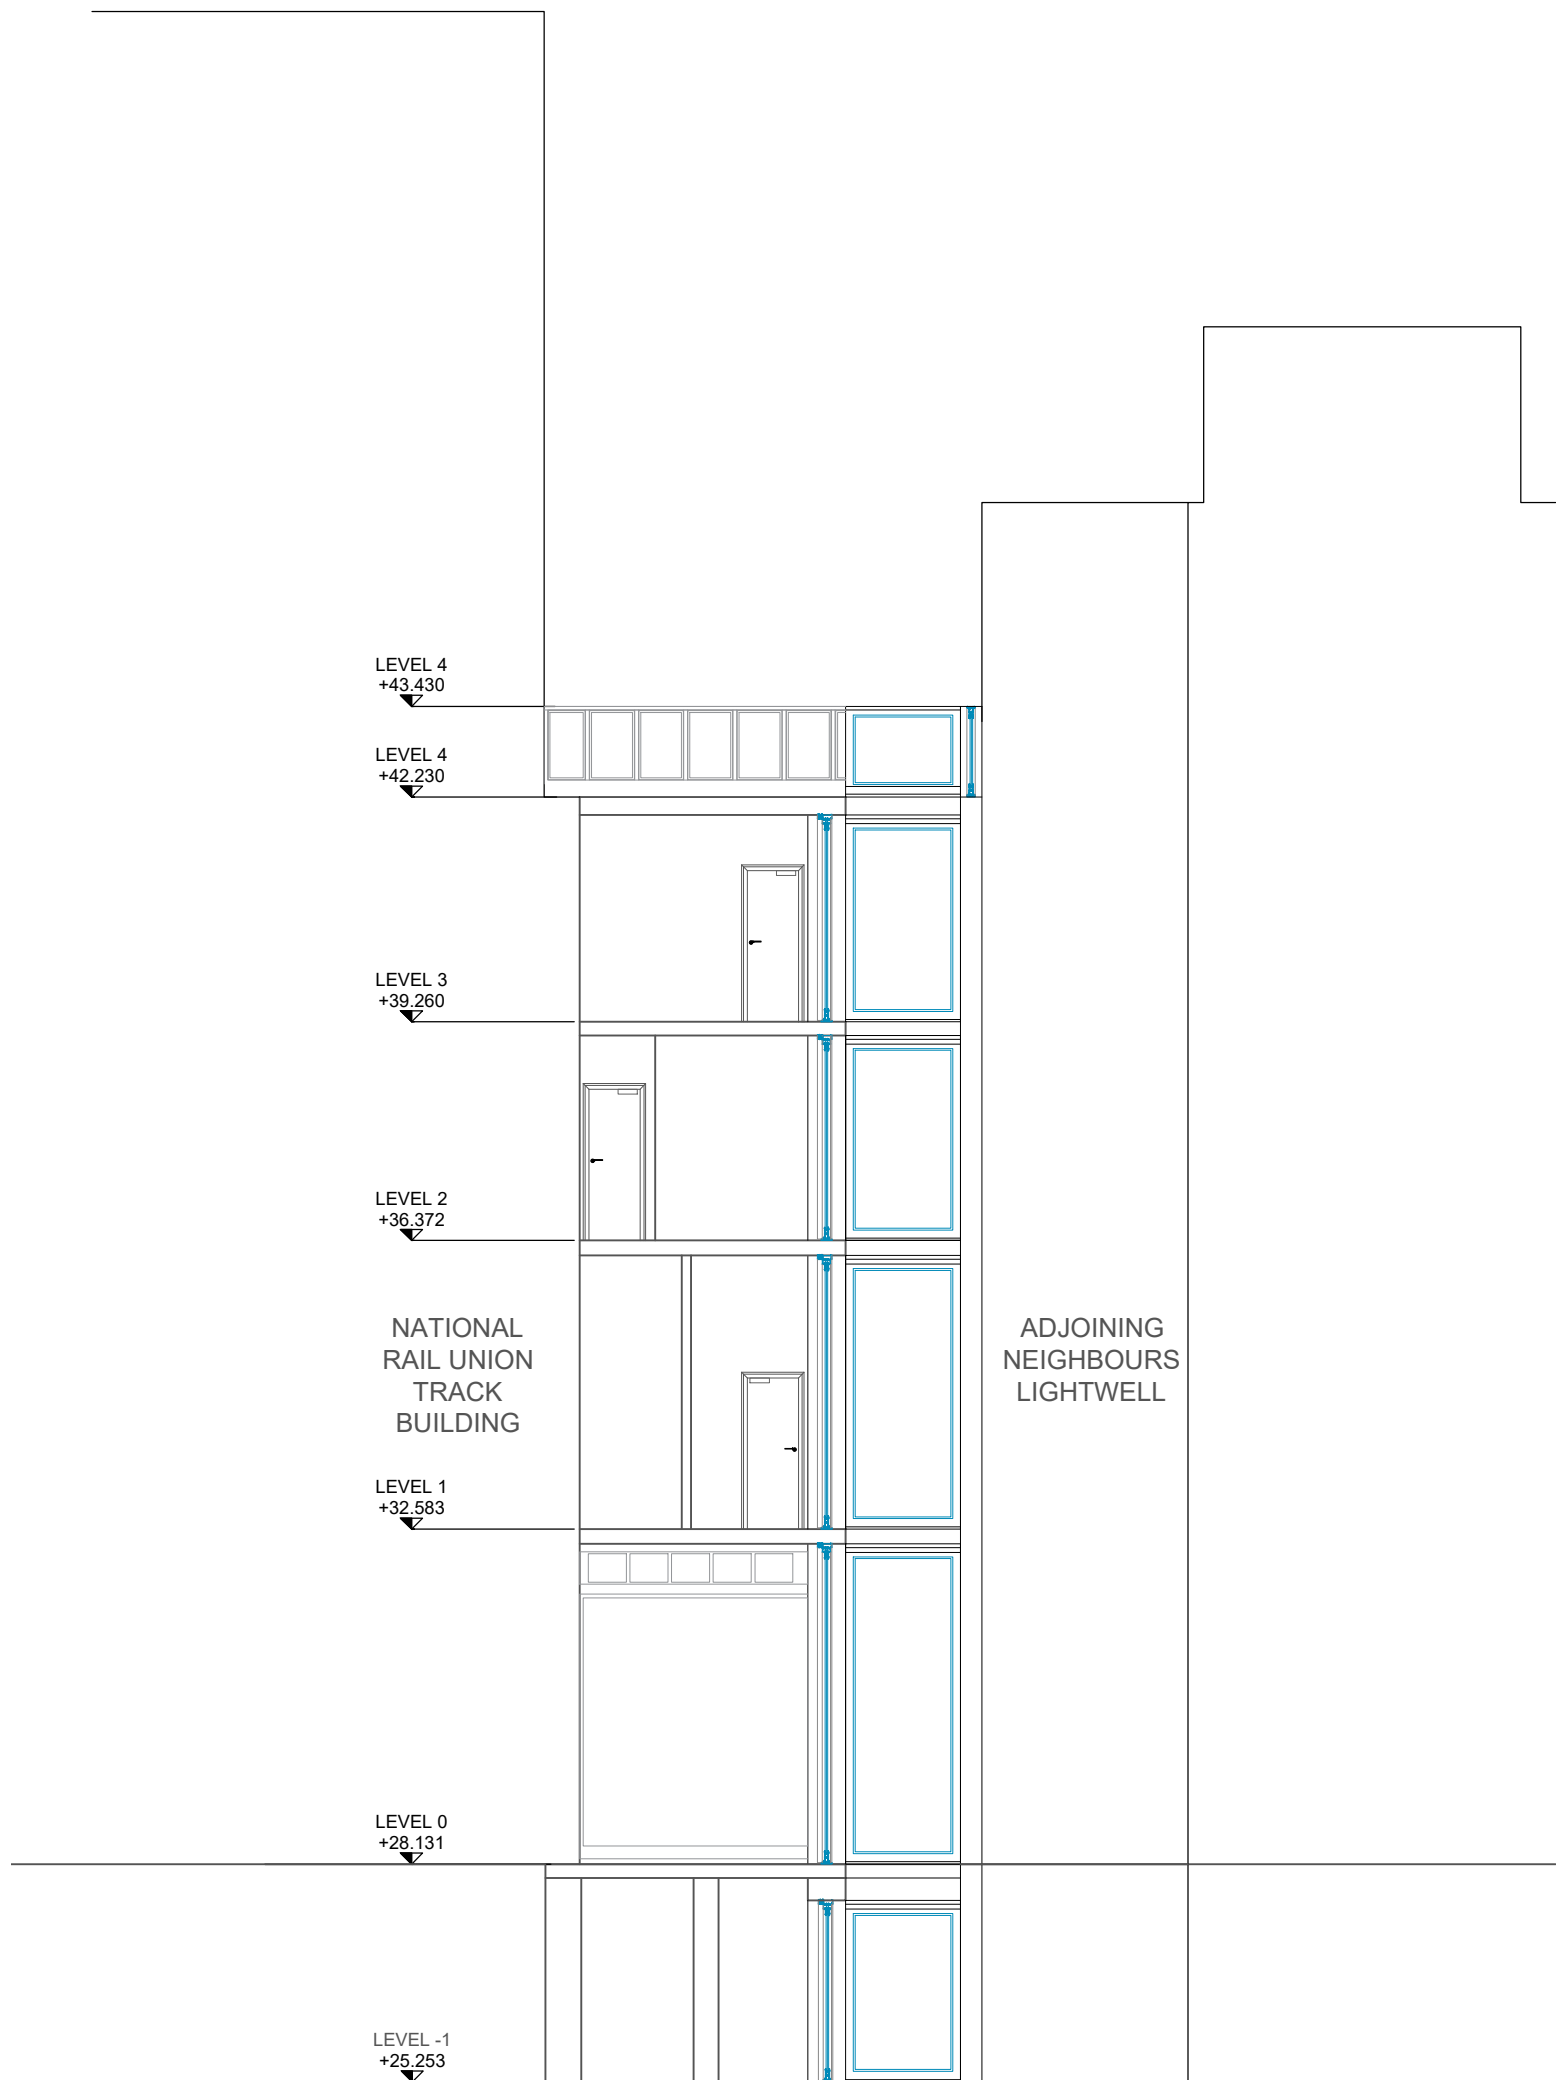

Date 25.04.2022

Project
357 Euston Road/ 44 Warren Street

Drawing No. Scale @A3
ER/WS - PP - 031 1 : 100

Drawing Name
Section 1-1



Date 25.04.2022

Project
357 Euston Road/ 44 Warren Street

Drawing No. Scale @A3
ER/WS - PP - 033 1 : 100

Drawing Name
Euston Road Elevation

NATIONAL UNION RAIL TRACK BUILDING
 355 EUSTON ROAD

357 EUSTON ROAD

359 EUSTON ROAD



359 EUSTON ROAD

37 EUSTON ROAD

NATIONAL UNION RAIL TRACK BUILDING
355 EUSTON ROAD

Date 25.04.2022

Project
357 Euston Road/ 44 Warren Street

Drawing No. Scale @A3
ER/WS - PP - 032 1 : 100

Drawing Name
Warren Street Elevation