




**1** PROPOSED REAR ELEVATION  
scale 1:100@A3; 1:200@A4

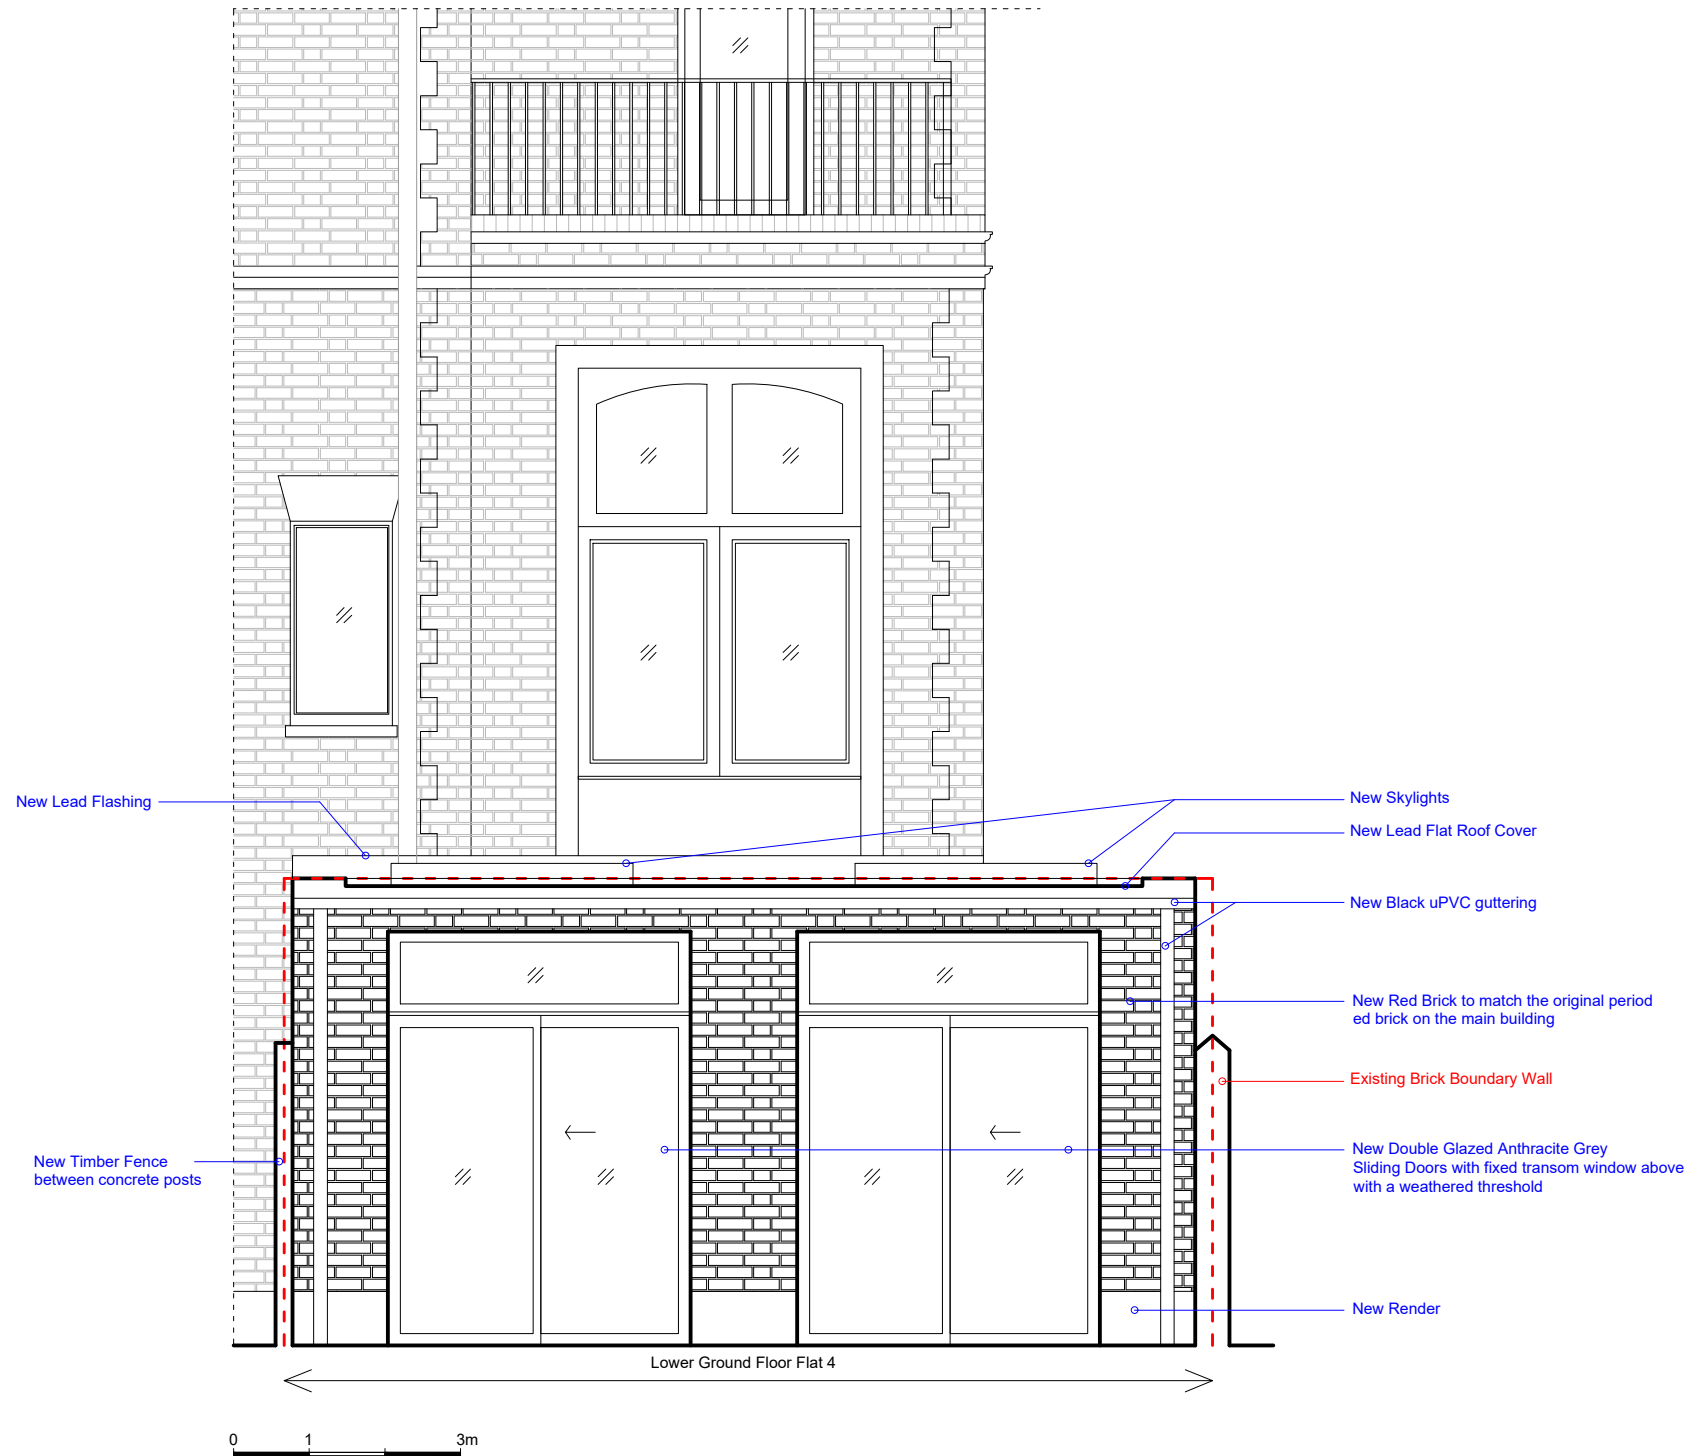

**2** PROPOSED REAR ELEVATION  
scale 1:50@A3; 1:100@A4



KM ARCHITECTURE  
telephone + 44 (0)7533981131  
kristijanmitrovski@gmail.com

01/04/2022 1st ISSUE- Exist. & Prop. Elevations  
NO. DATE ISSUE

CLIENT  
**Private Client**  
4 Strathray Gardens,  
London, England  
NW3 4NY

PROJECT  
**220212- 4 Strathray Gardens**

Camden  
NW3 4NY

DRAWING TITLE  
**Existing Rear Elevation**

DATE	DRAWING NO.	REVISION
13/02/2022		
SCALE	A102	/
1:100@ A3		
1:200@ A4		
JOB REF.		
220212		
DRAWN BY		
Kristijan Mitrovski		