

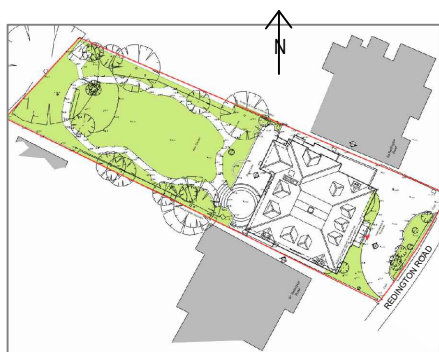



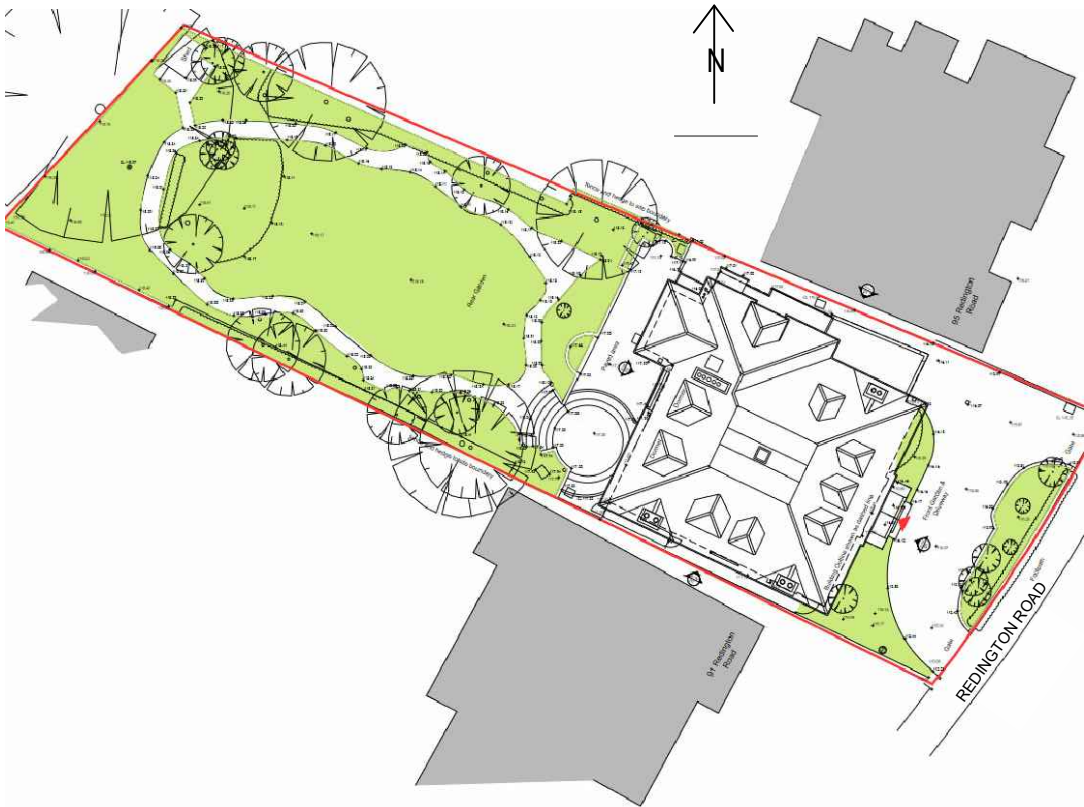


EXISTING SITE PLAN

Scale 1:1250

 

Scale 1:500

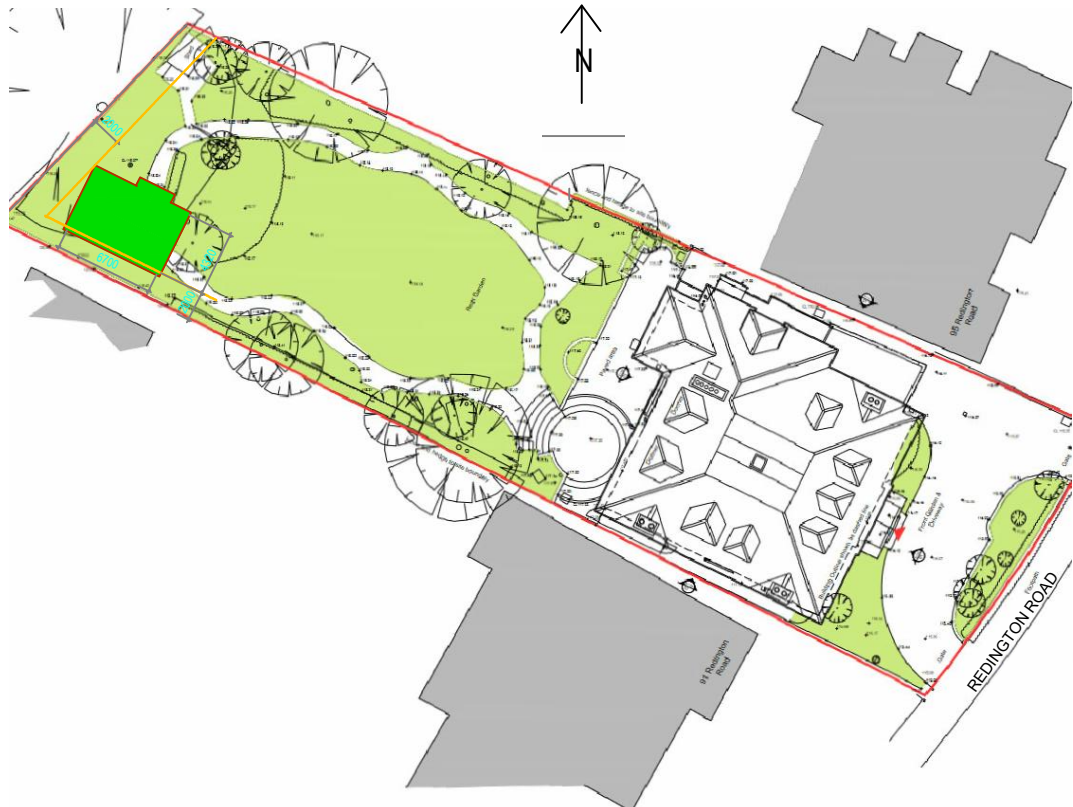 

PROPOSED SITE PLAN

Scale 1:500

Proposed building
4.32 m x 6.70m = 29.00 sq.m

B	Reduced size of the building	11.05.2022		
A	Reduced size of the building	20.01.2022		
Rev	Desc	By	Date	Ch
REVISIONS				

arkluta

15 Ashfield Road
London
W3 7JE

Tel (+ 44) 0208 743 5600
Mob (+ 44) 077 69811452
E-mail: arkluta@hotmail.co.uk

Project:
93 REDINGTON ROAD
LONDON NW3 7RR

Client :
Title:

EXISTING AND PROPOSED SITE PLAN

Scale:	Drawn by:
.	GME
Date:	Checked by:
OCT 2021	LV
Drawing No:	Rev:
21-RR-01P	B