

Scale: 1:1250




Supplied by: National Map Centre
License number: 100031961

Plot centre co-ordinates: 527225,184872
Download file:

Site Location Plan 1:500


Application Site

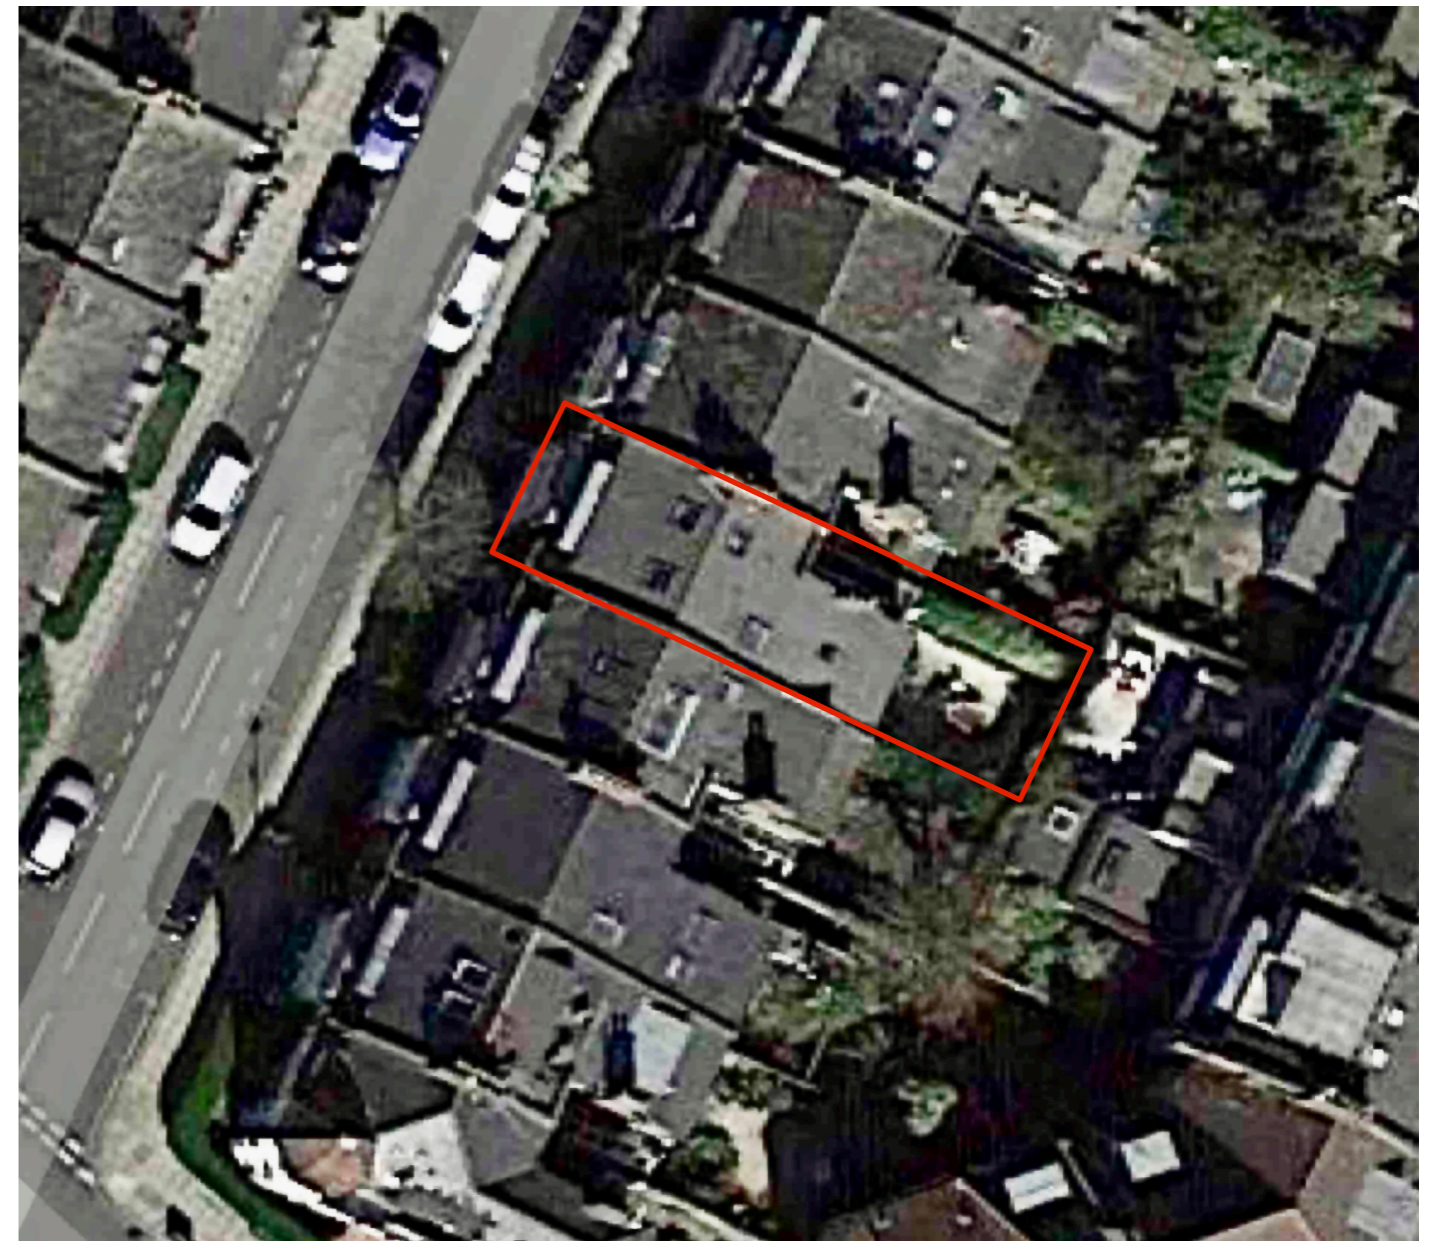

Site Plan

notes
use figured dimensions only
copyright of design and drawing reserved
all dimensions must be confirmed on site prior to any construction work being undertaken
setting out to be approved before fabrication
* indicates site dimension
** indicates a critical dimension

revisions
X.

Mr & Mrs Davis	client	
57 Glenmore Drive London NW3 4DA	project	
Site Location Plan	title	
DA04.100	drawing N°	interior architects 18 burard road london nw6 1db t 020 7813 2945 f 020 7813 0609 e info@dnkdesign.co.uk
Mar 21	date	
1:1250 @ A3	scale	