

ADOVA[®]



BLOSSOM VILLA, VALE OF HEALTH, LONDON NW3 1AX

DEMOLITION OF EXISTING REAR WINDOWS AND BIFOLD DOOR AT GARDEN LEVEL AND INSTALLATION OF N.2 BIFOLD DOORS

**PLANNING SET REV 0
(BASED ON PATIO OPTION REV1)**

ISSUED ON 05/05/2022



SATELLITE VIEW




GARDEN VIEW




GARDEN VIEW



GARDEN VIEW

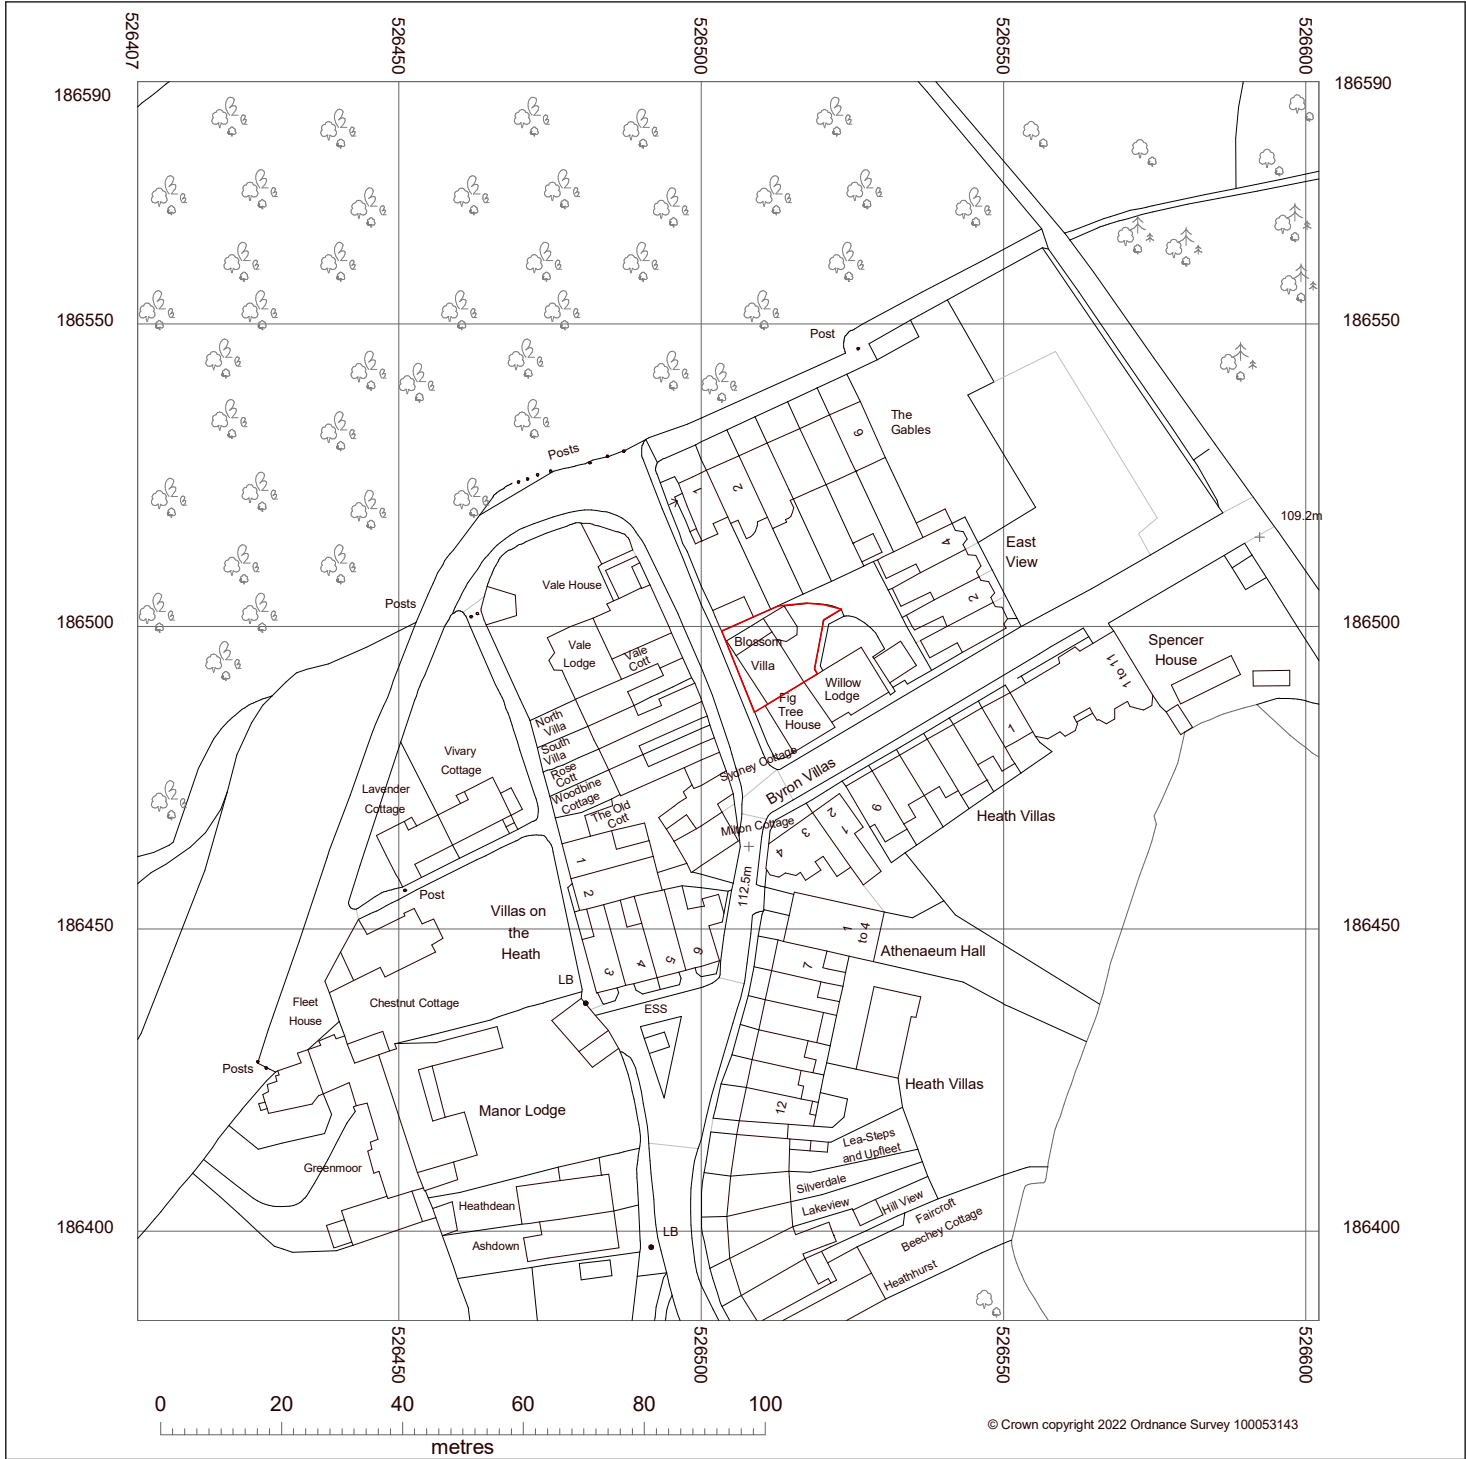

BLOSSOM VILLA, SITE PLAN @1:1250

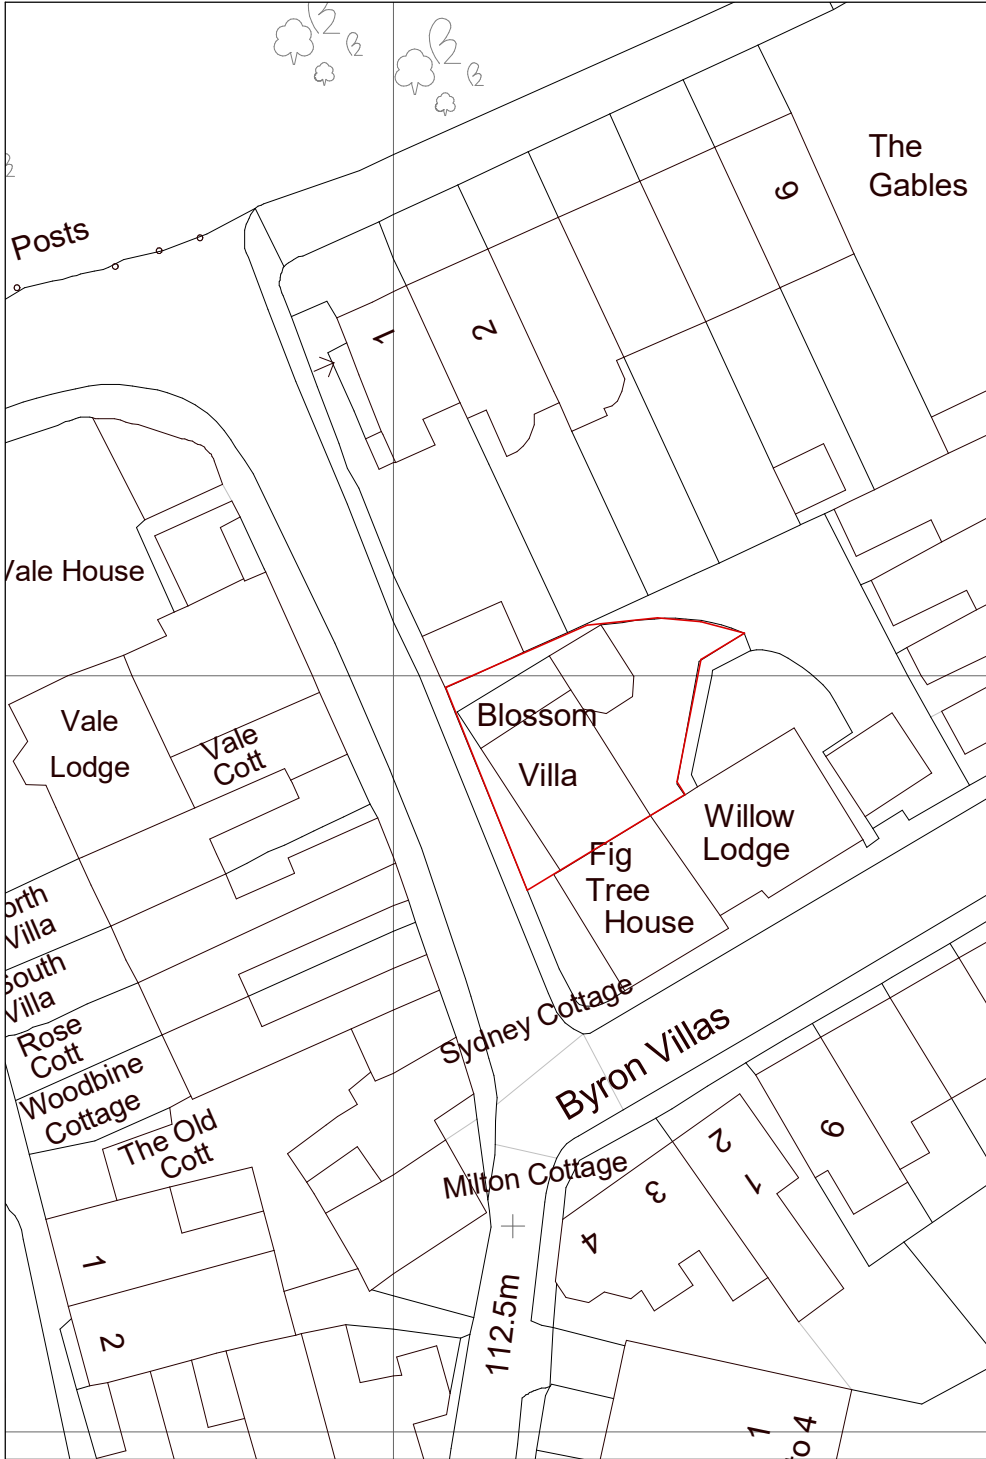

BLOSSOM VILLA, LOCATION PLAN @1:1500

DO NOT SCALE FROM THESE DRAWINGS EXCEPT FOR TOWN PLANNING PURPOSES. ONLY FIGURES DIMENSIONS TO BE USED. ALL DIMENSIONS TO BE CHECKED ON SITE. ADOVA IS TO BE NOTIFIED OF ANY ERRORS OR DISCREPANCIES IMMEDIATELY. ©ADOVA 2020.

STATUS: **PLANNING**

SITE **BLOSSOM VILLA, VALE OF HEALTH LONDON NW3 1AX**

TITLE **SITE INFORMATION**


SCALE@A3	DATE	DRAWN	CHECKED
As indicated	26/04/22	DF	DB
PROJECT CODE	DRAWING NO.	REVISION	
A.BV	1	0	


ADOVA

45 CIRCUS ROAD LONDON NW89JH
+44 (0)2076299118 ADOVALONDON.COM

INFO@ADOVALONDON.COM

RIBA
Chartered Practice

 

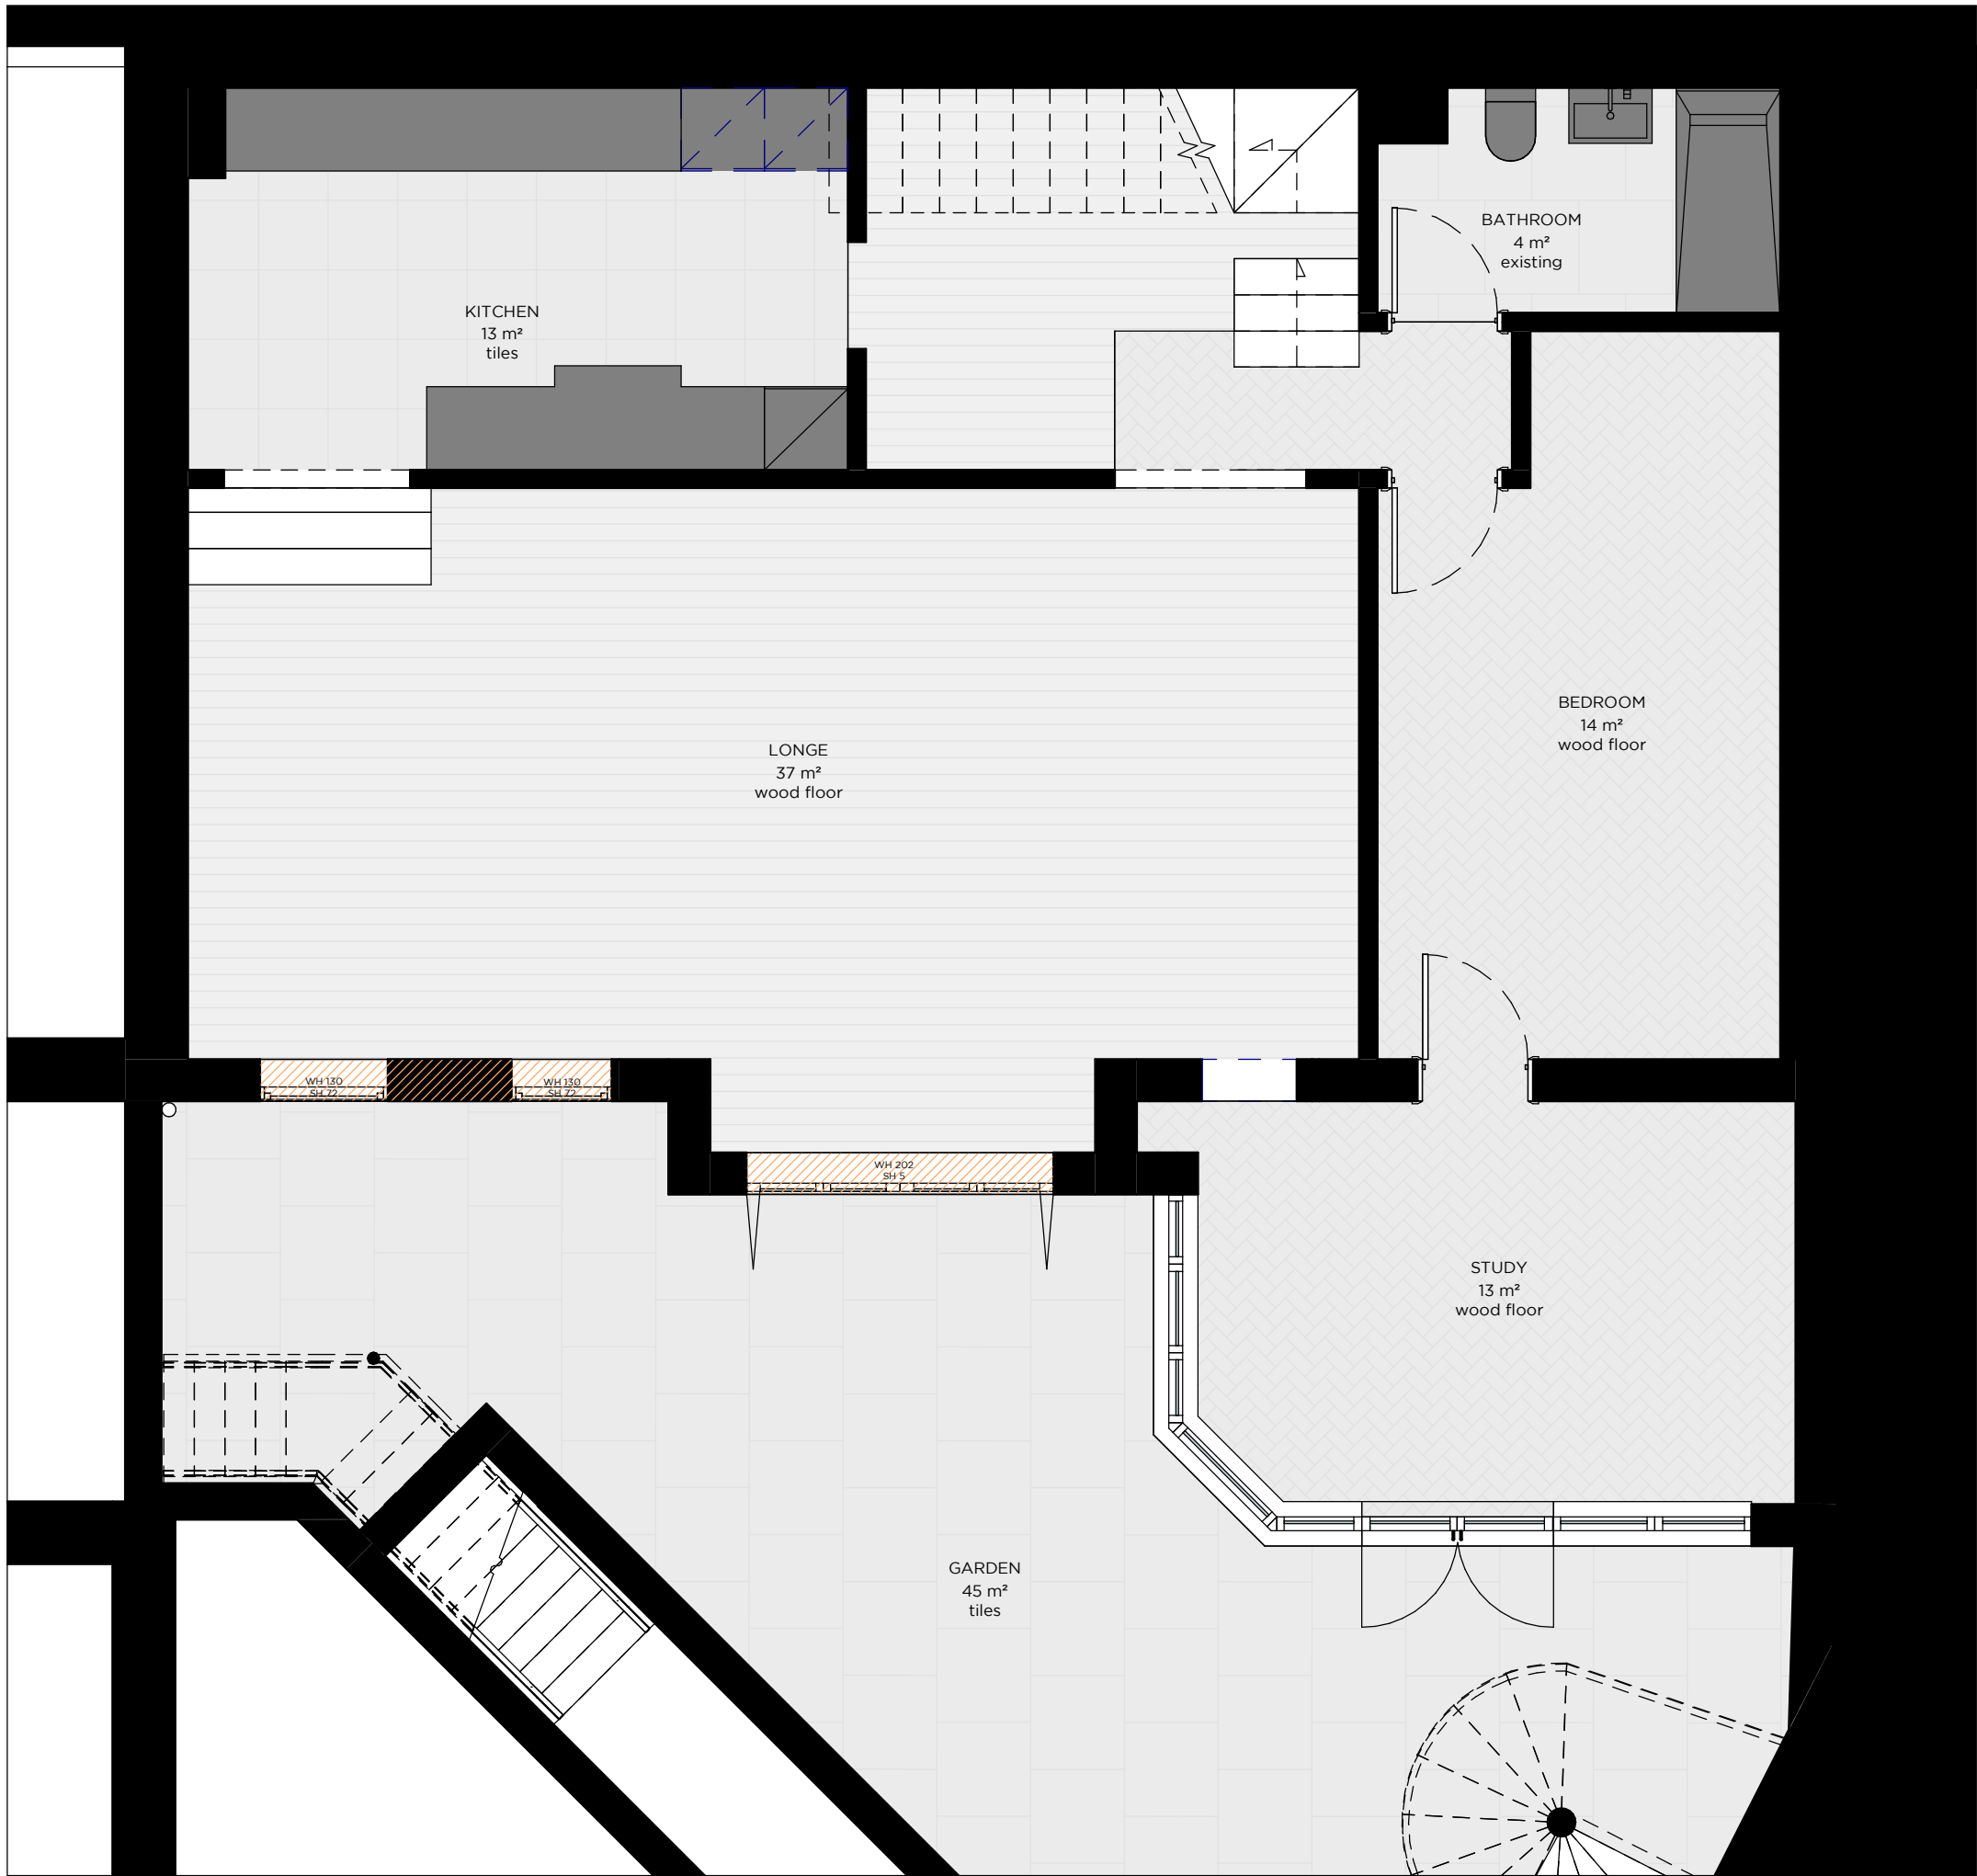

DEMOLITION SCHEME

DO NOT SCALE FROM THESE DRAWINGS EXCEPT FOR TOWN PLANNING PURPOSES. ONLY FIGURES DIMENSIONS TO BE USED. ALL DIMENSIONS TO BE CHECKED ON SITE. ADOVA IS TO BE NOTIFIED OF ANY ERRORS OR DISCREPANCIES IMMEDIATELY. ©ADOVA 2020.

STATUS: **PLANNING**

SITE **BLOSSOM VILLA, VALE OF HEALTH
LONDON NW3 1AX**

TITLE **EXISTING LOWER GROUND
FLOOR LAYOUT**

SCALE@A3 1: 50	DATE 26/04/22	DRAWN DF	CHECKED DB
PROJECT CODE A.BV	DRAWING NO. 2	REVISION 0	


ADOVA[®]

45 CIRCUS ROAD LONDON NW89JH


+44 (0)2076299118 ADOVALONDON.COM

INFO@ADOVALONDON.COM


RIBA 
Chartered Practice

 

EXISTING GROUND FLOOR @1:50

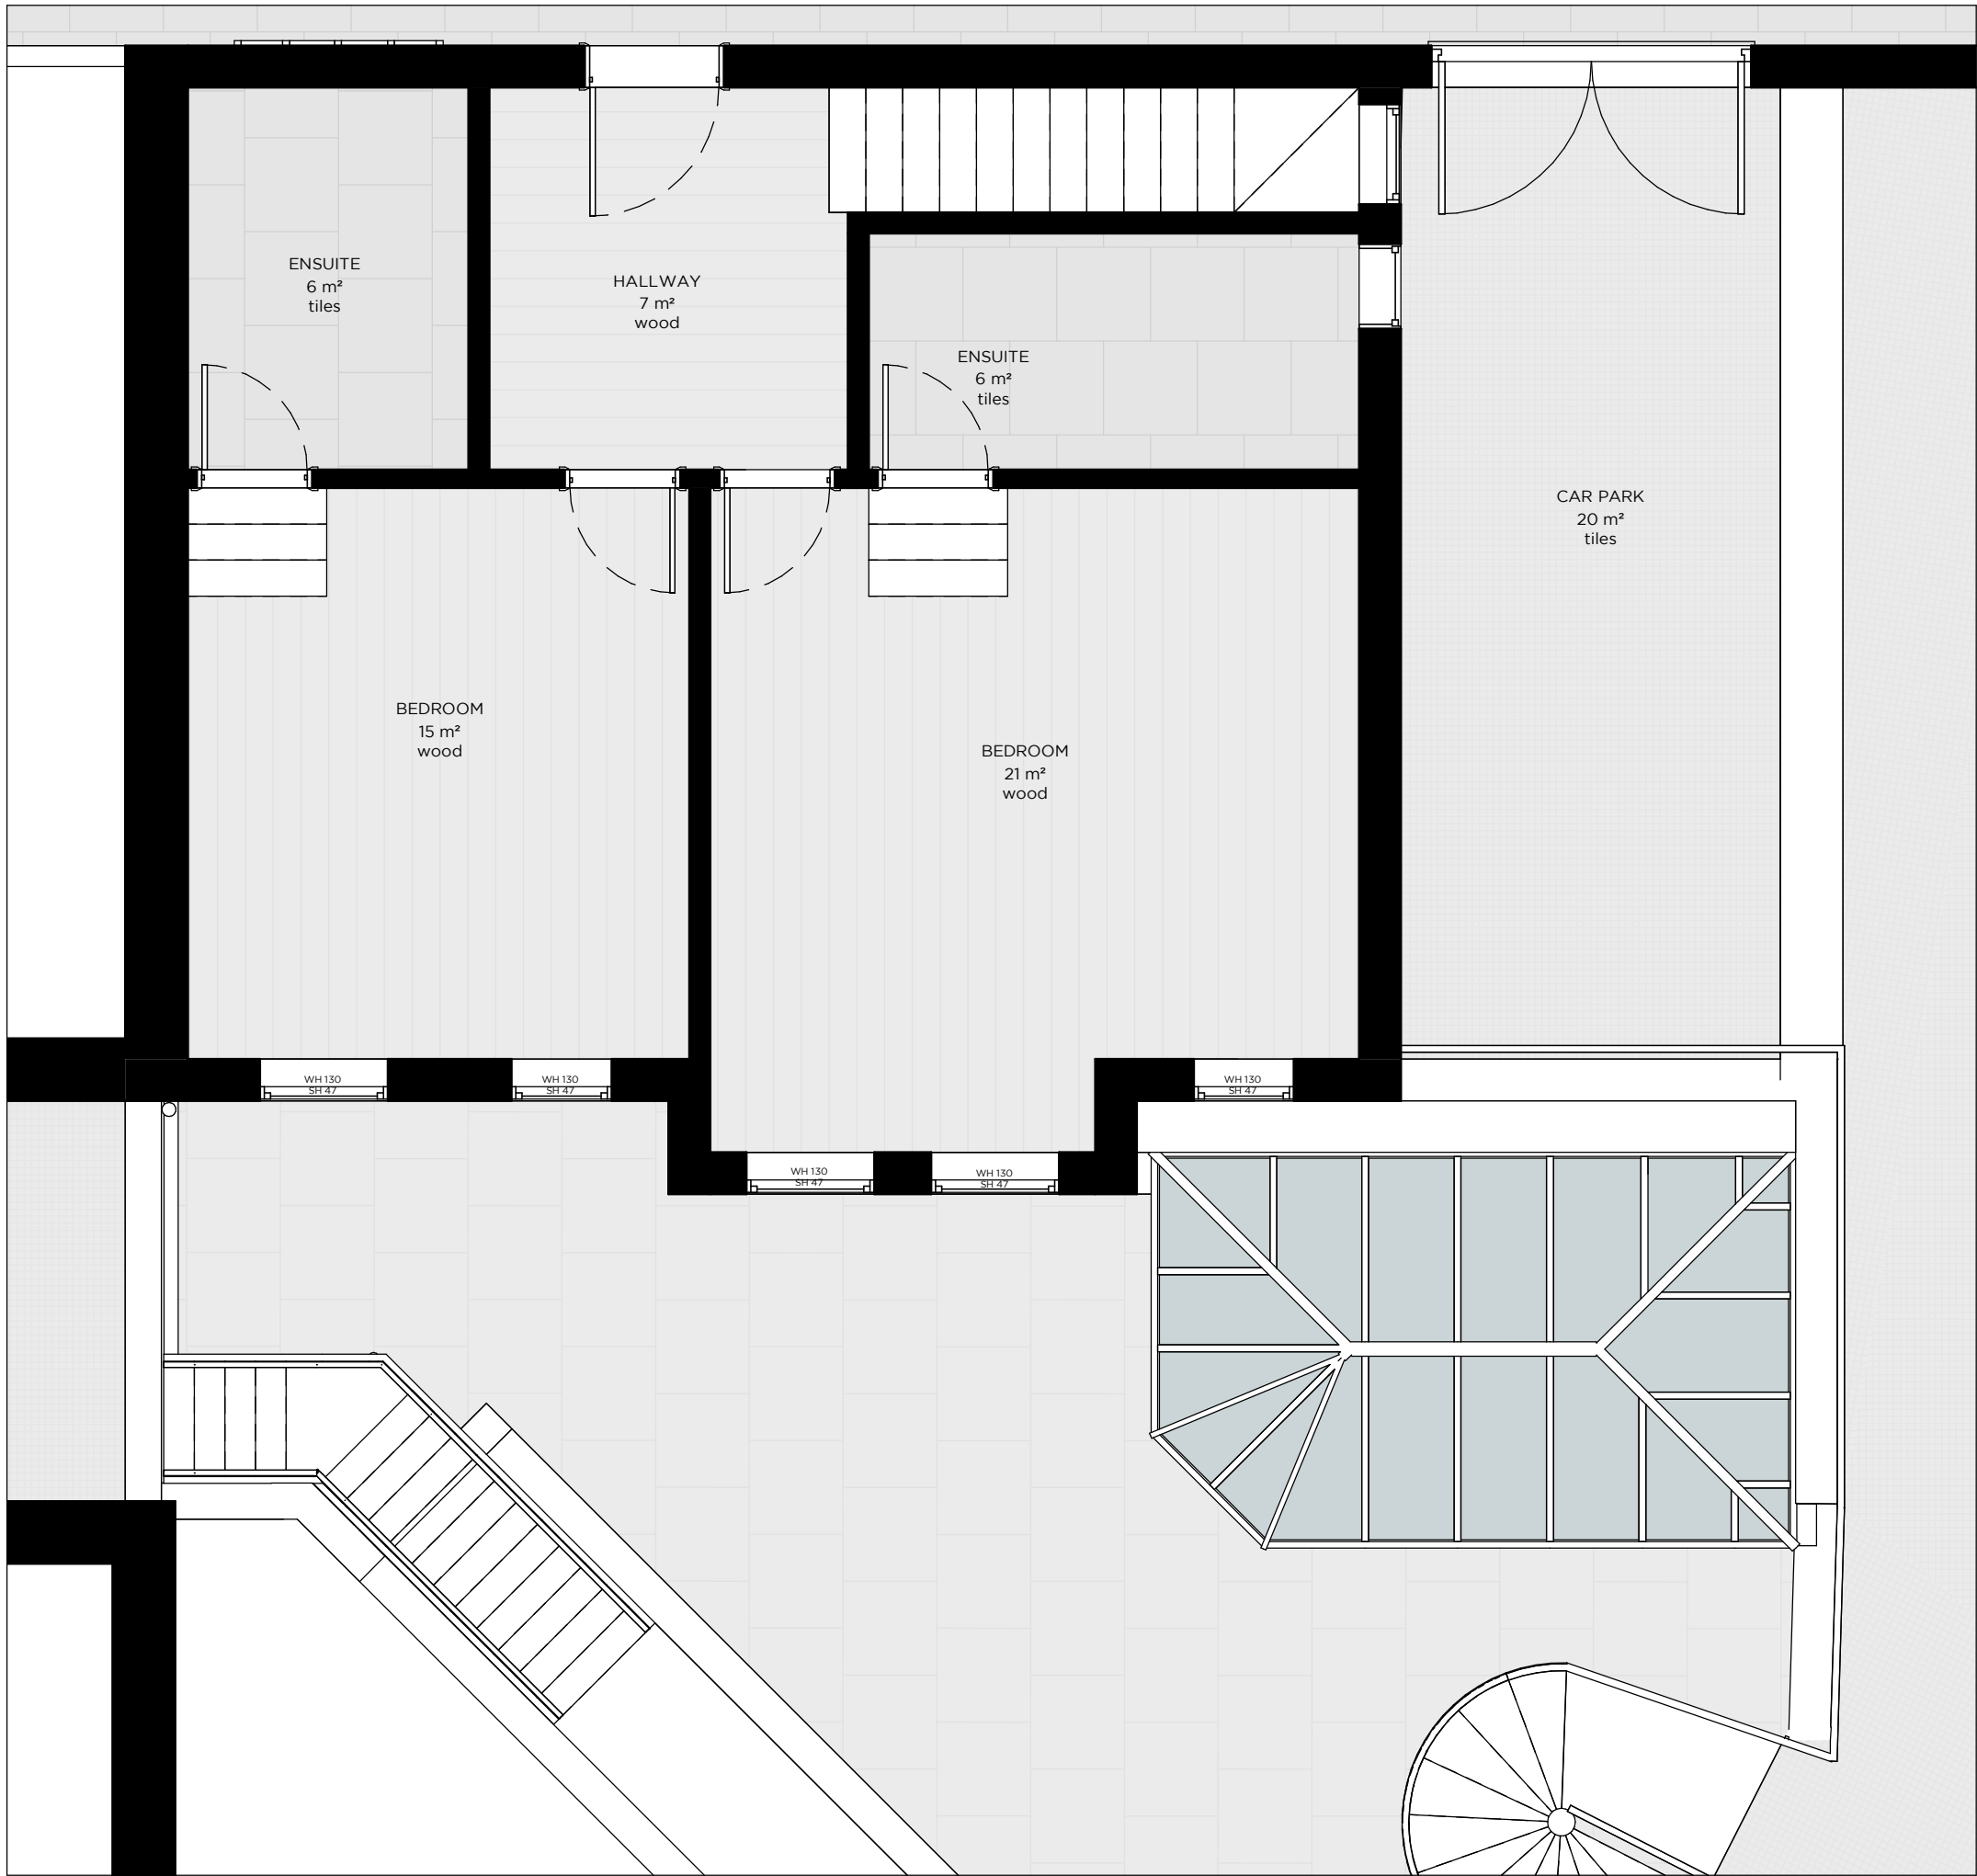

EXISTING GROUND FLOOR @1:50

 

DO NOT SCALE FROM THESE DRAWINGS EXCEPT FOR TOWN PLANNING PURPOSES. ONLY FIGURES DIMENSIONS TO BE USED. ALL DIMENSIONS TO BE CHECKED ON SITE. ADOVA IS TO BE NOTIFIED OF ANY ERRORS OR DISCREPANCIES IMMEDIATELY. ©ADOVA 2020.

STATUS: **PLANNING**

SITE **BLOSSOM VILLA, VALE OF HEALTH
LONDON NW3 1AX**

TITLE **EXISTING GROUND FLOOR
LAYOUT**

SCALE@A3	DATE	DRAWN	CHECKED
1 : 50	26/04/22	DF	DB
PROJECT CODE	DRAWING NO.	REVISION	
A.BV	3	0	

ADOVA®

45 CIRCUS ROAD LONDON NW89JH
+44 (0)2076299118 ADOVALONDON.COM

INFO@ADOVALONDON.COM

RIBA 
Chartered Practice



DO NOT SCALE FROM THESE DRAWINGS EXCEPT FOR TOWN PLANNING PURPOSES. ONLY FIGURES DIMENSIONS TO BE USED. ALL DIMENSIONS TO BE CHECKED ON SITE. ADOVA IS TO BE NOTIFIED OF ANY ERRORS OR DISCREPANCIES IMMEDIATELY. ©ADOVA 2020.

STATUS: **PLANNING**

SITE **BLOSSOM VILLA, VALE OF HEALTH
LONDON NW3 1AX**

TITLE **EXISTING ELEVATION**

SCALE@A3 1: 50	DATE 26/04/22	DRAWN DF	CHECKED DB
PROJECT CODE A.BV	DRAWING NO. 4	REVISION 0	

EXISTING REAR ELEVATION @1:50




ADOVA®

45 CIRCUS ROAD LONDON NW89JH
+44 (0)2076299118 ADOVALONDON.COM

INFO@ADOVALONDON.COM

RIBA 
Chartered Practice

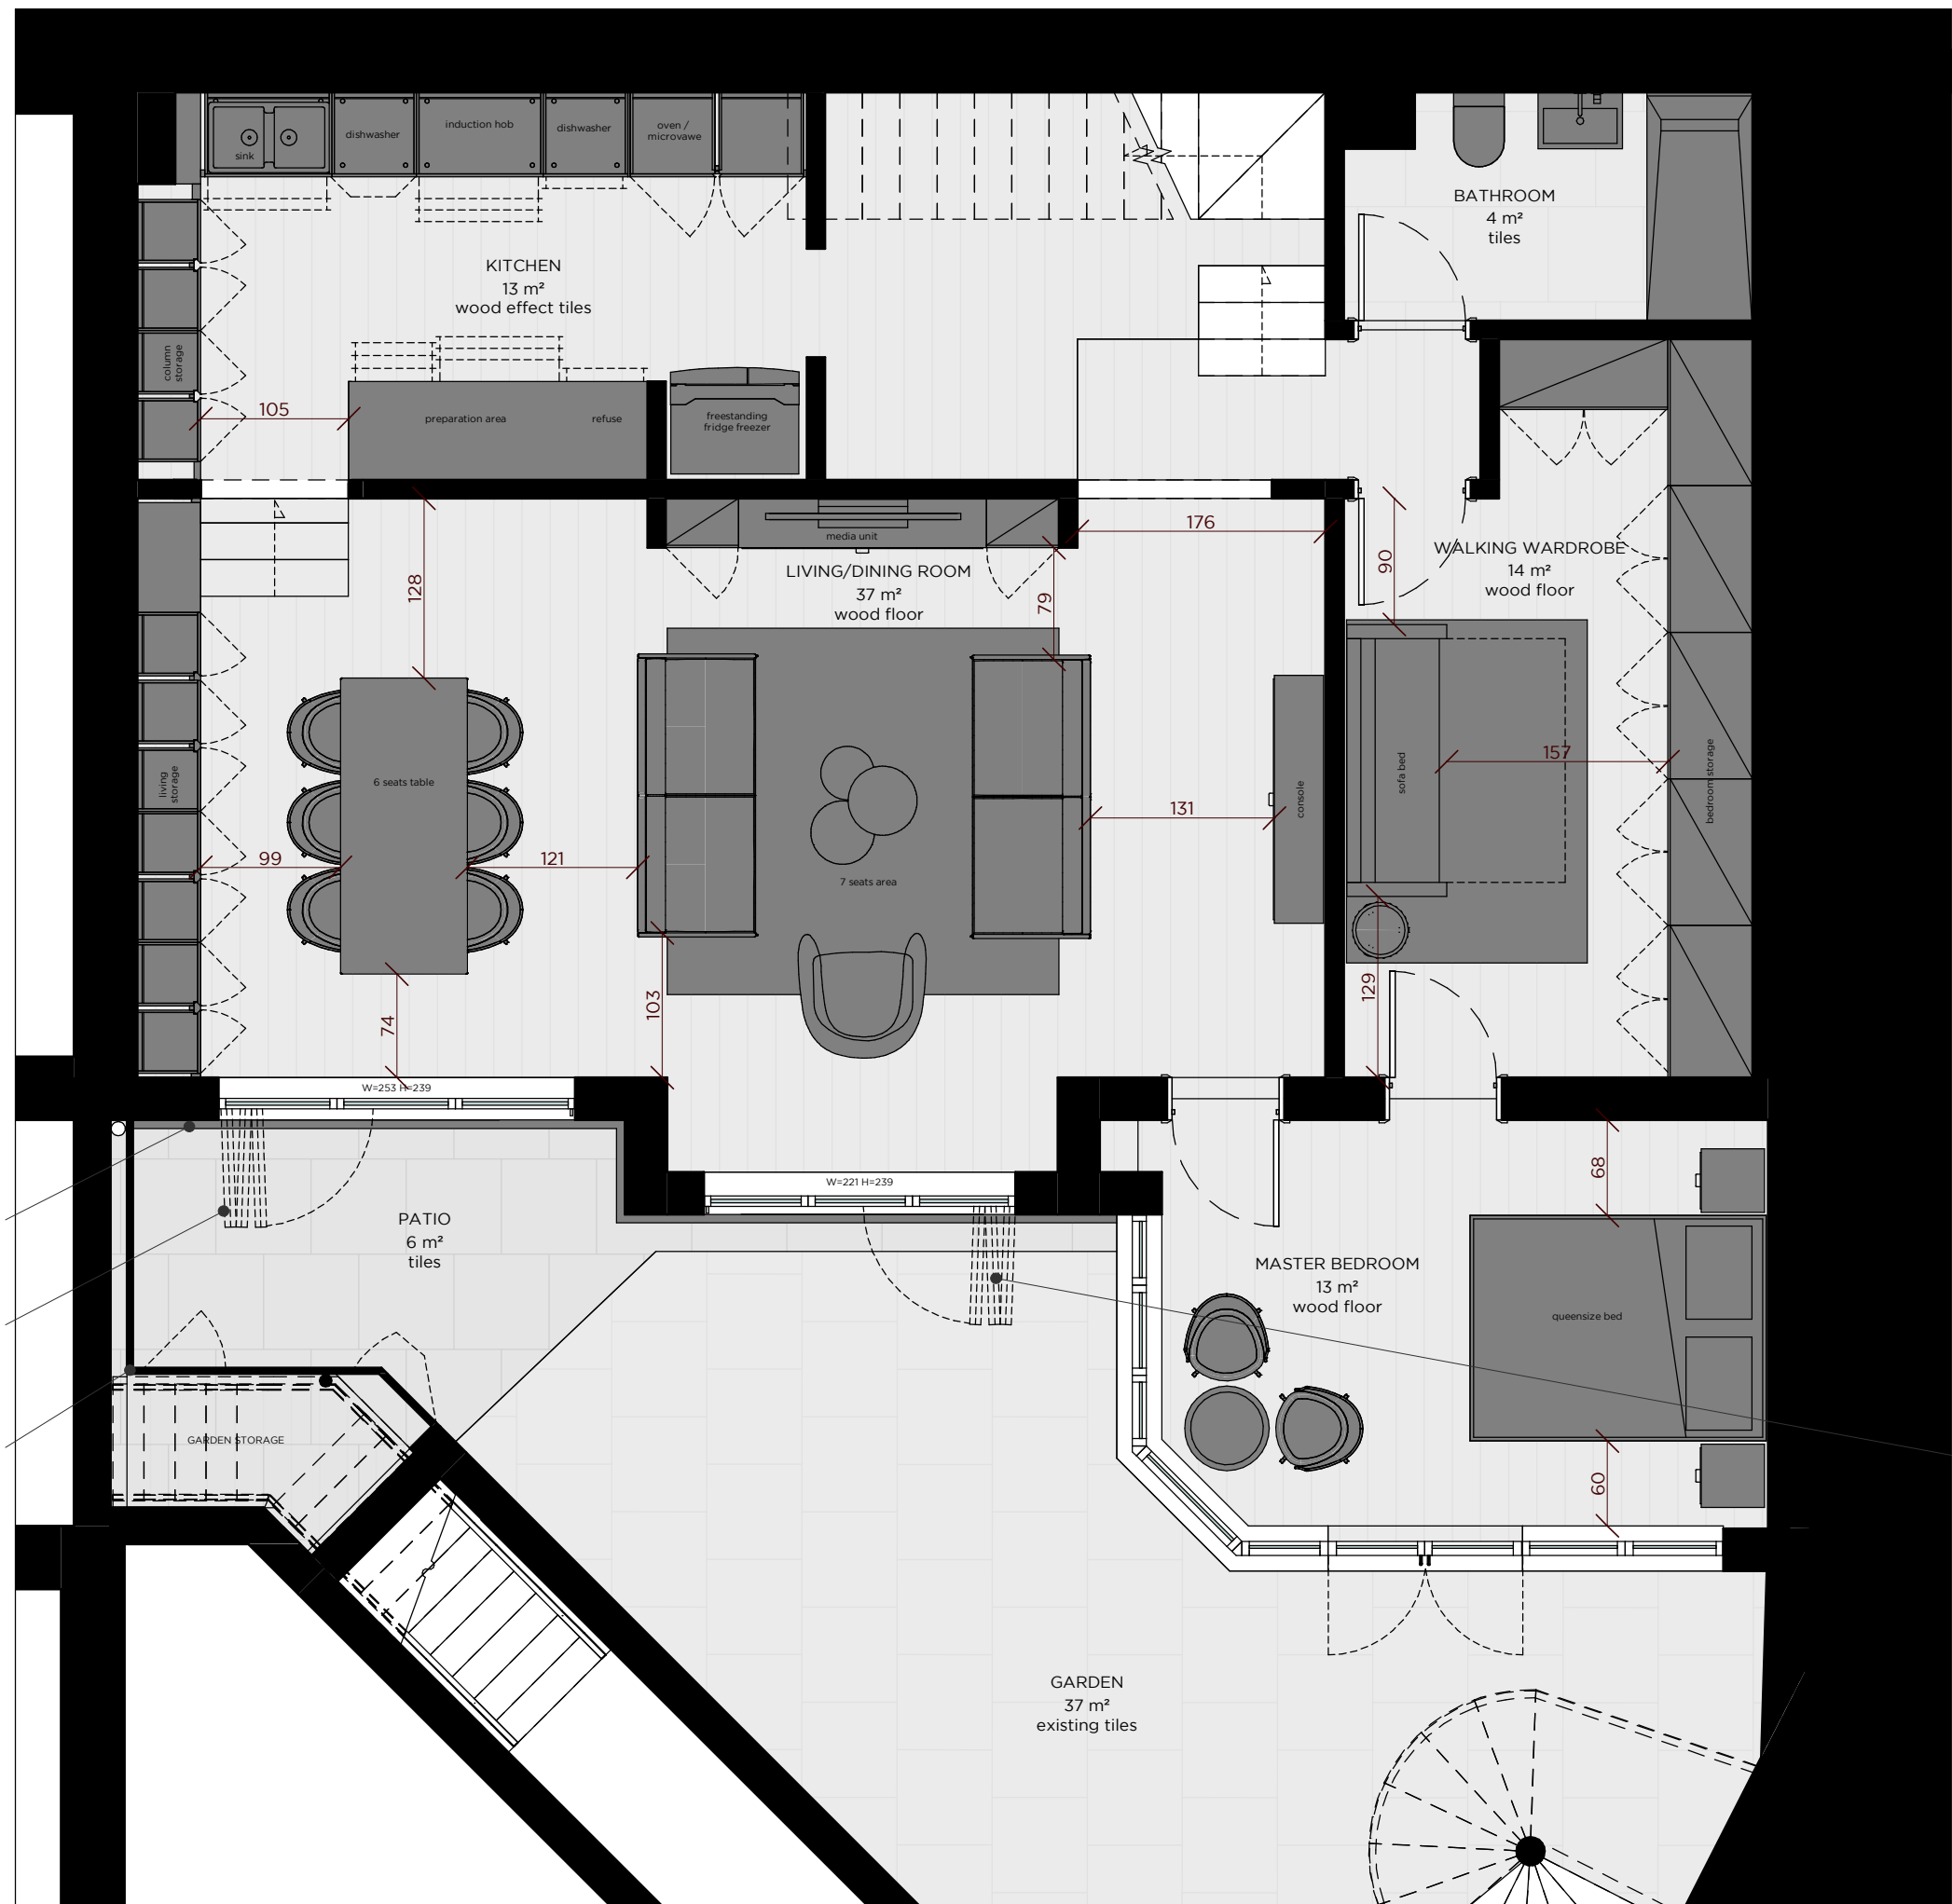

LINEAR DRAINAGE
ALONG ALL OPENINGS

3 PANELS BIFOLDING
PATIO DOOR
LEFT OPENING

EXTERNAL WOOD
CLADDED WALL TO
HIDE STORAGE
BELOW STAIRCASE

3 PANELS BIFOLDING
PATIO DOOR
RIGHT OPENING

PROPOSED LOWER GROUND FLOOR @1:50

DO NOT SCALE FROM THESE DRAWINGS EXCEPT FOR TOWN
PLANNING PURPOSES. ONLY FIGURES DIMENSIONS TO BE USED. ALL
DIMENSIONS TO BE CHECKED ON SITE. ADOVA IS TO BE NOTIFIED OF
ANY ERRORS OR DISCREPANCIES IMMEDIATELY. ©ADOVA 2020.

STATUS: **PLANNING**

SITE **BLOSSOM VILLA, VALE OF HEALTH
LONDON NW3 1AX**

TITLE **PROPOSED LOWER GROUND
FLOOR LAYOUT**

SCALE@A3 1: 50	DATE 26/04/22	DRAWN DF	CHECKED DB
PROJECT CODE A.BV	DRAWING NO. 5	REVISION 0	


ADOVA®


45 CIRCUS ROAD LONDON NW89JH

+44 (0)2076299118 ADOVALONDON.COM

INFO@ADOVALONDON.COM

RIBA 
Chartered Practice

 

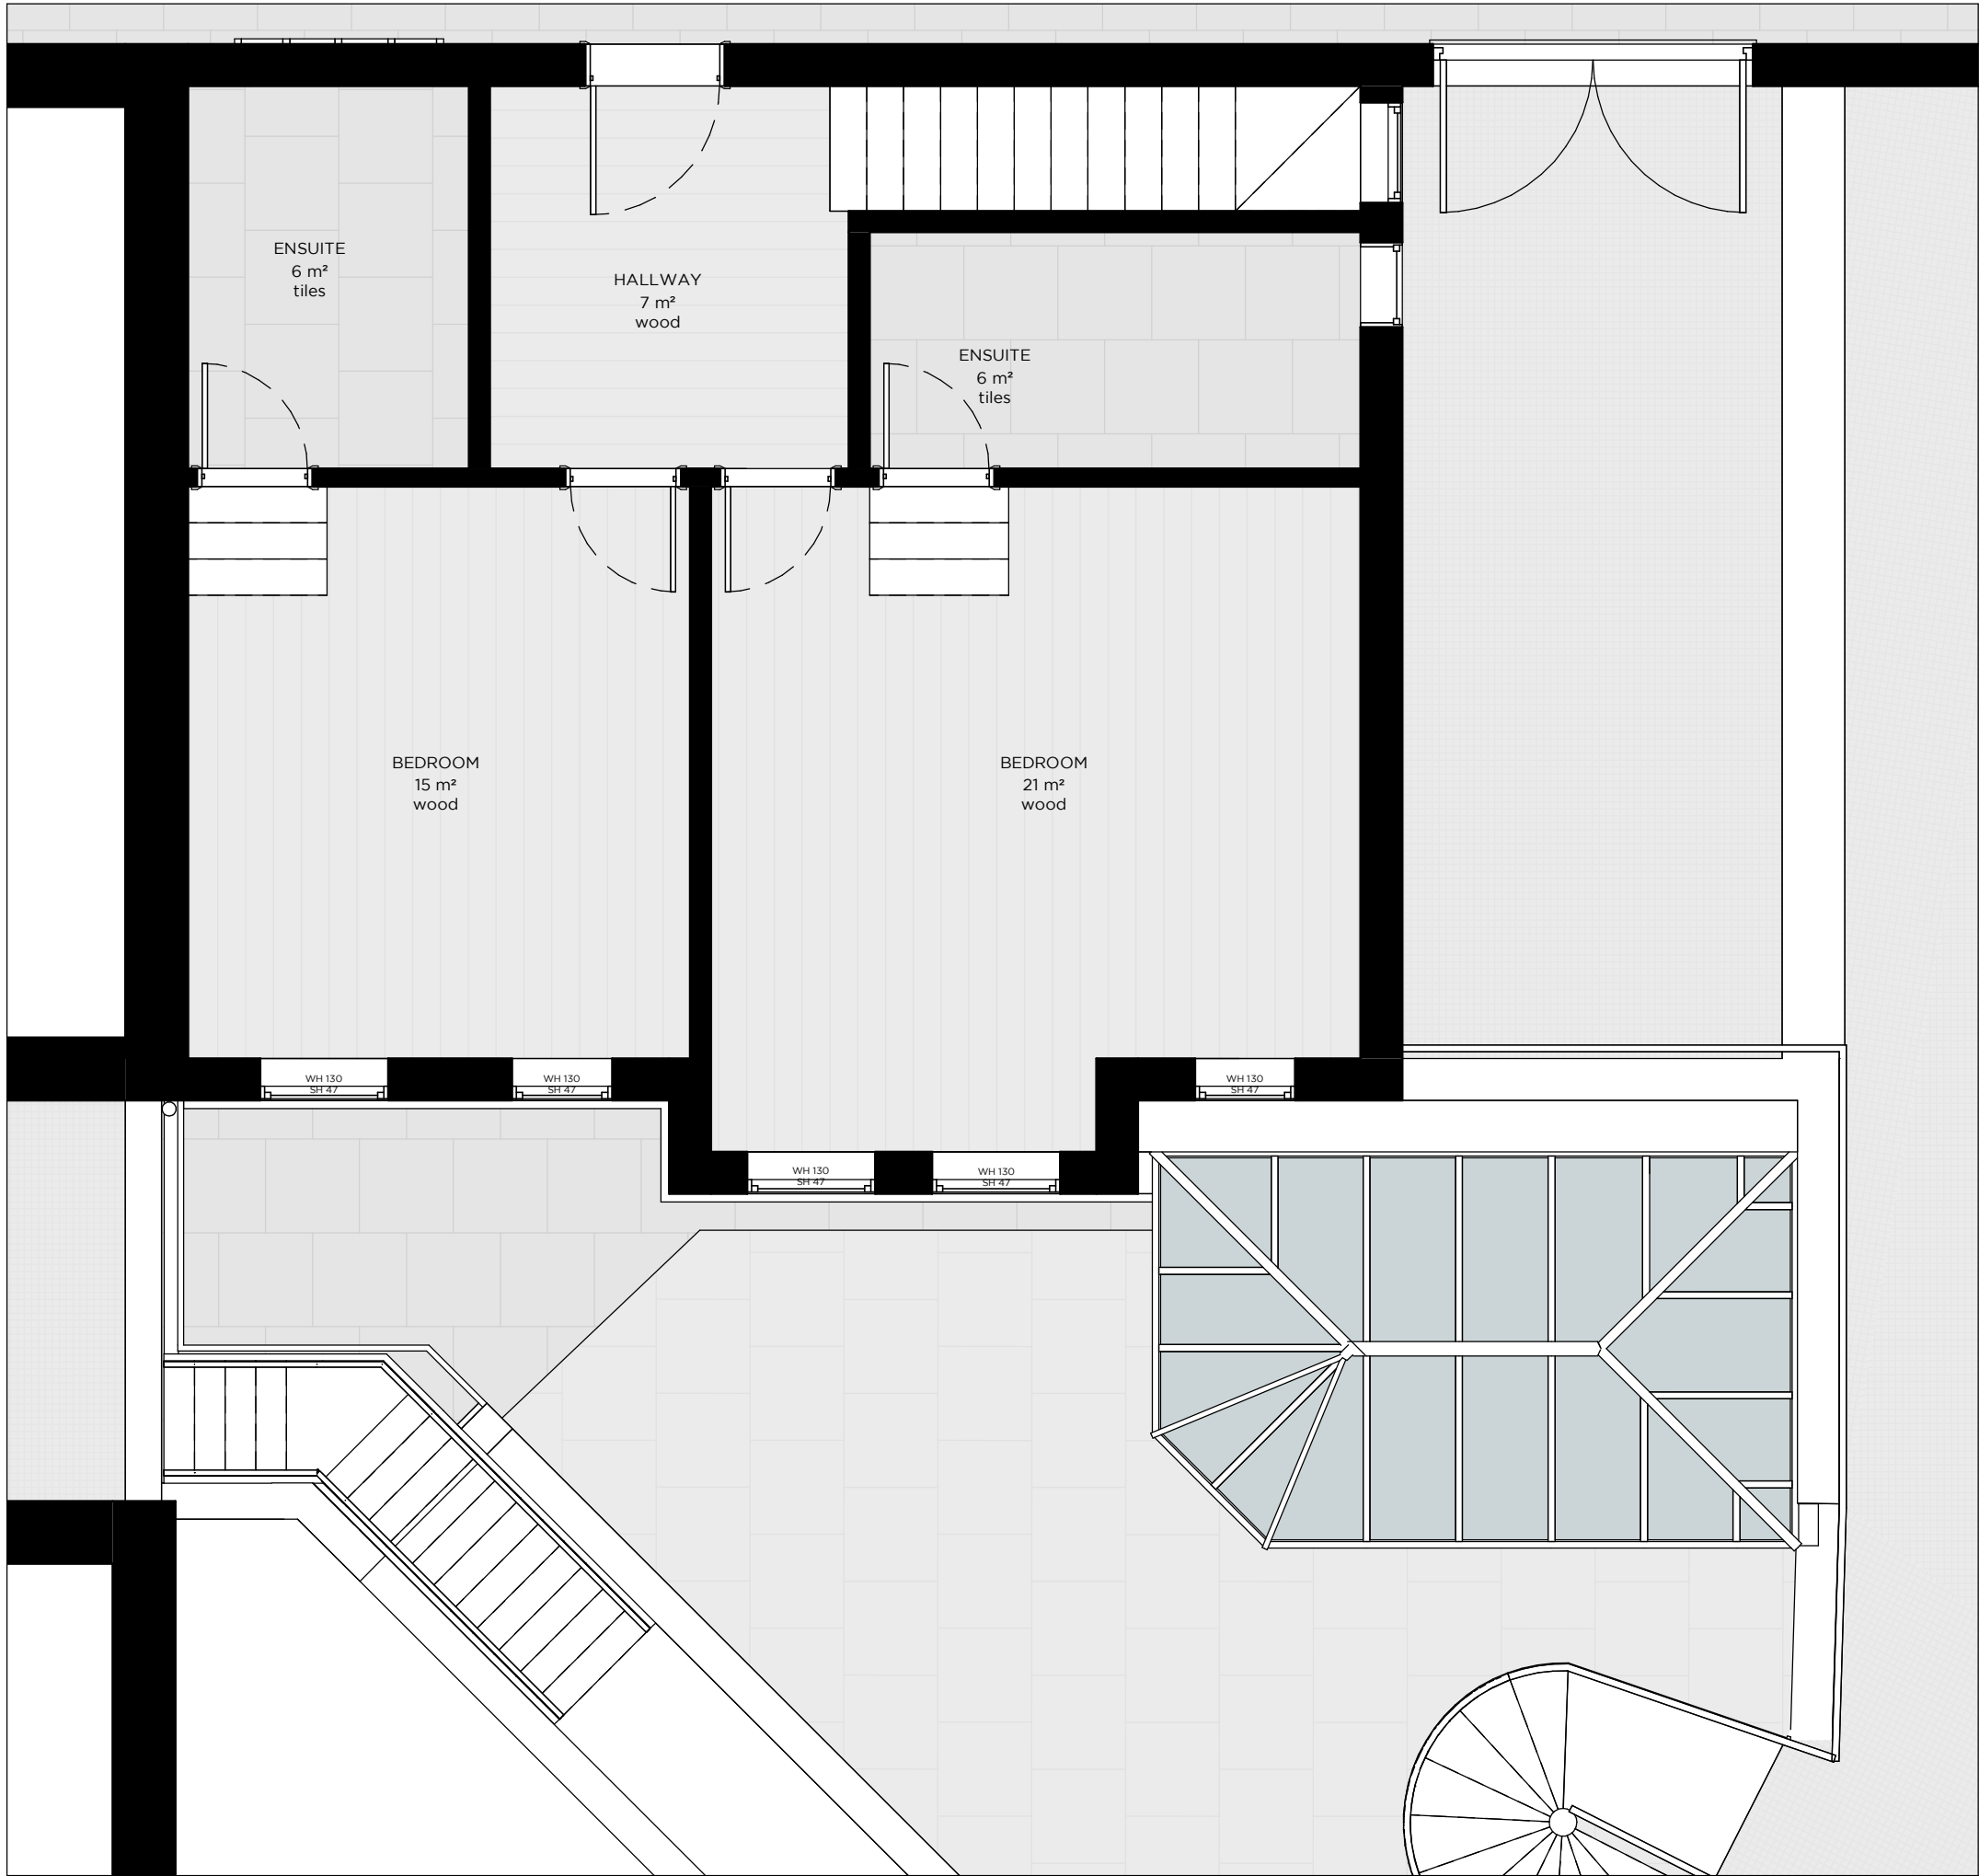

DO NOT SCALE FROM THESE DRAWINGS EXCEPT FOR TOWN PLANNING PURPOSES. ONLY FIGURES DIMENSIONS TO BE USED. ALL DIMENSIONS TO BE CHECKED ON SITE. ADOVA IS TO BE NOTIFIED OF ANY ERRORS OR DISCREPANCIES IMMEDIATELY. ©ADOVA 2020.

STATUS: **PLANNING**

SITE **BLOSSOM VILLA, VALE OF HEALTH
LONDON NW3 1AX**

TITLE **PROPOSED GROUND FLOOR
LAYOUT**


SCALE@A3 1: 50	DATE 26/04/22	DRAWN DF	CHECKED DB
PROJECT CODE A.BV	DRAWING NO. 6	REVISION 0	

ADOVA®

45 CIRCUS ROAD LONDON NW89JH
+44 (0)2076299118 ADOVALONDON.COM

INFO@ADOVALONDON.COM

RIBA 
Chartered Practice

 

PROPOSED GROUND FLOOR (REMAIN AS EXISTING) @1:50



3 PANELS BIFOLDING
PATIO DOOR
LEFT OPENING

3 PANELS BIFOLDING
PATIO DOOR
LEFT OPENING

PROPOSED REAR ELEVATION @1:50



DO NOT SCALE FROM THESE DRAWINGS EXCEPT FOR TOWN
PLANNING PURPOSES. ONLY FIGURES DIMENSIONS TO BE USED. ALL
DIMENSIONS TO BE CHECKED ON SITE. ADOVA IS TO BE NOTIFIED OF
ANY ERRORS OR DISCREPANCIES IMMEDIATELY. ©ADOVA 2020.

STATUS: **PLANNING**

SITE **BLOSSOM VILLA, VALE OF HEALTH
LONDON NW3 1AX**

TITLE **PROPOSED REAR ELEVATION**


SCALE@A3 1: 50	DATE 26/04/22	DRAWN DF	CHECKED DB
PROJECT CODE A.BV	DRAWING NO. 7	REVISION 0	

ADOVA[®]

45 CIRCUS ROAD LONDON NW89JH
+44 (0)2076299118 ADOVALONDON.COM

INFO@ADOVALONDON.COM

RIBA 
Chartered Practice

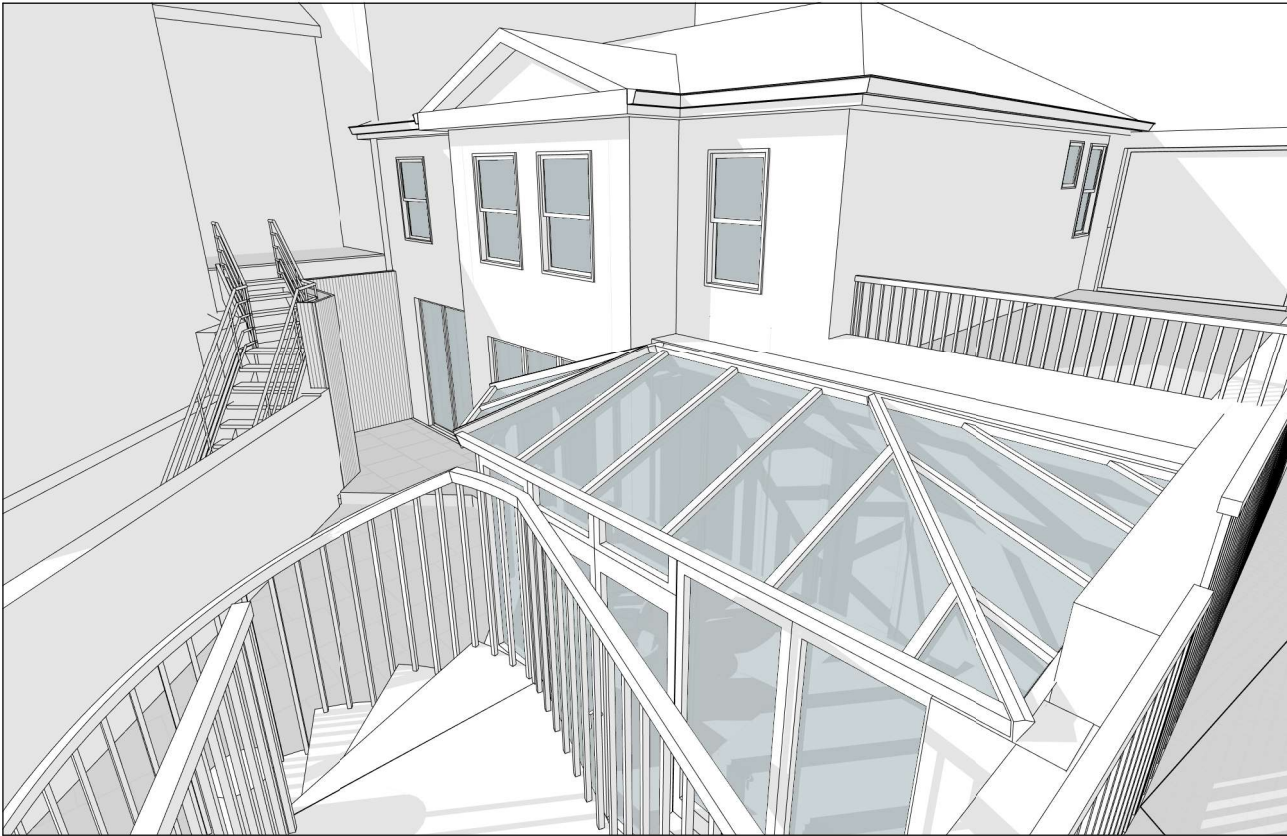

PROPOSED 3D REAR GARDEN



PROPOSED 3D REAR GARDEN

DO NOT SCALE FROM THESE DRAWINGS EXCEPT FOR TOWN PLANNING PURPOSES. ONLY FIGURES DIMENSIONS TO BE USED. ALL DIMENSIONS TO BE CHECKED ON SITE. ADOVA IS TO BE NOTIFIED OF ANY ERRORS OR DISCREPANCIES IMMEDIATELY. ©ADOVA 2020.

STATUS: **PLANNING**

SITE **BLOSSOM VILLA, VALE OF HEALTH
LONDON NW3 1AX**

TITLE **PROPOSED EXTERNAL 3D VIEW**


SCALE@A3	DATE 26/04/22	DRAWN DF	CHECKED DB
PROJECT CODE A.BV	DRAWING NO. 8	REVISION 0	

ADOVA[®]

45 CIRCUS ROAD LONDON NW89JH
+44 (0)2076299118 ADOVALONDON.COM

INFO@ADOVALONDON.COM

RIBA 
Chartered Practice

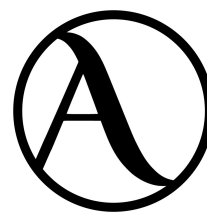

ADOVA[®]

ADOVA 45 CIRCUS ROAD LONDON NW8 9JH +44 (0)207 629 9118 INFO@ADOVALONDON.COM ADOVALONDON.COM