


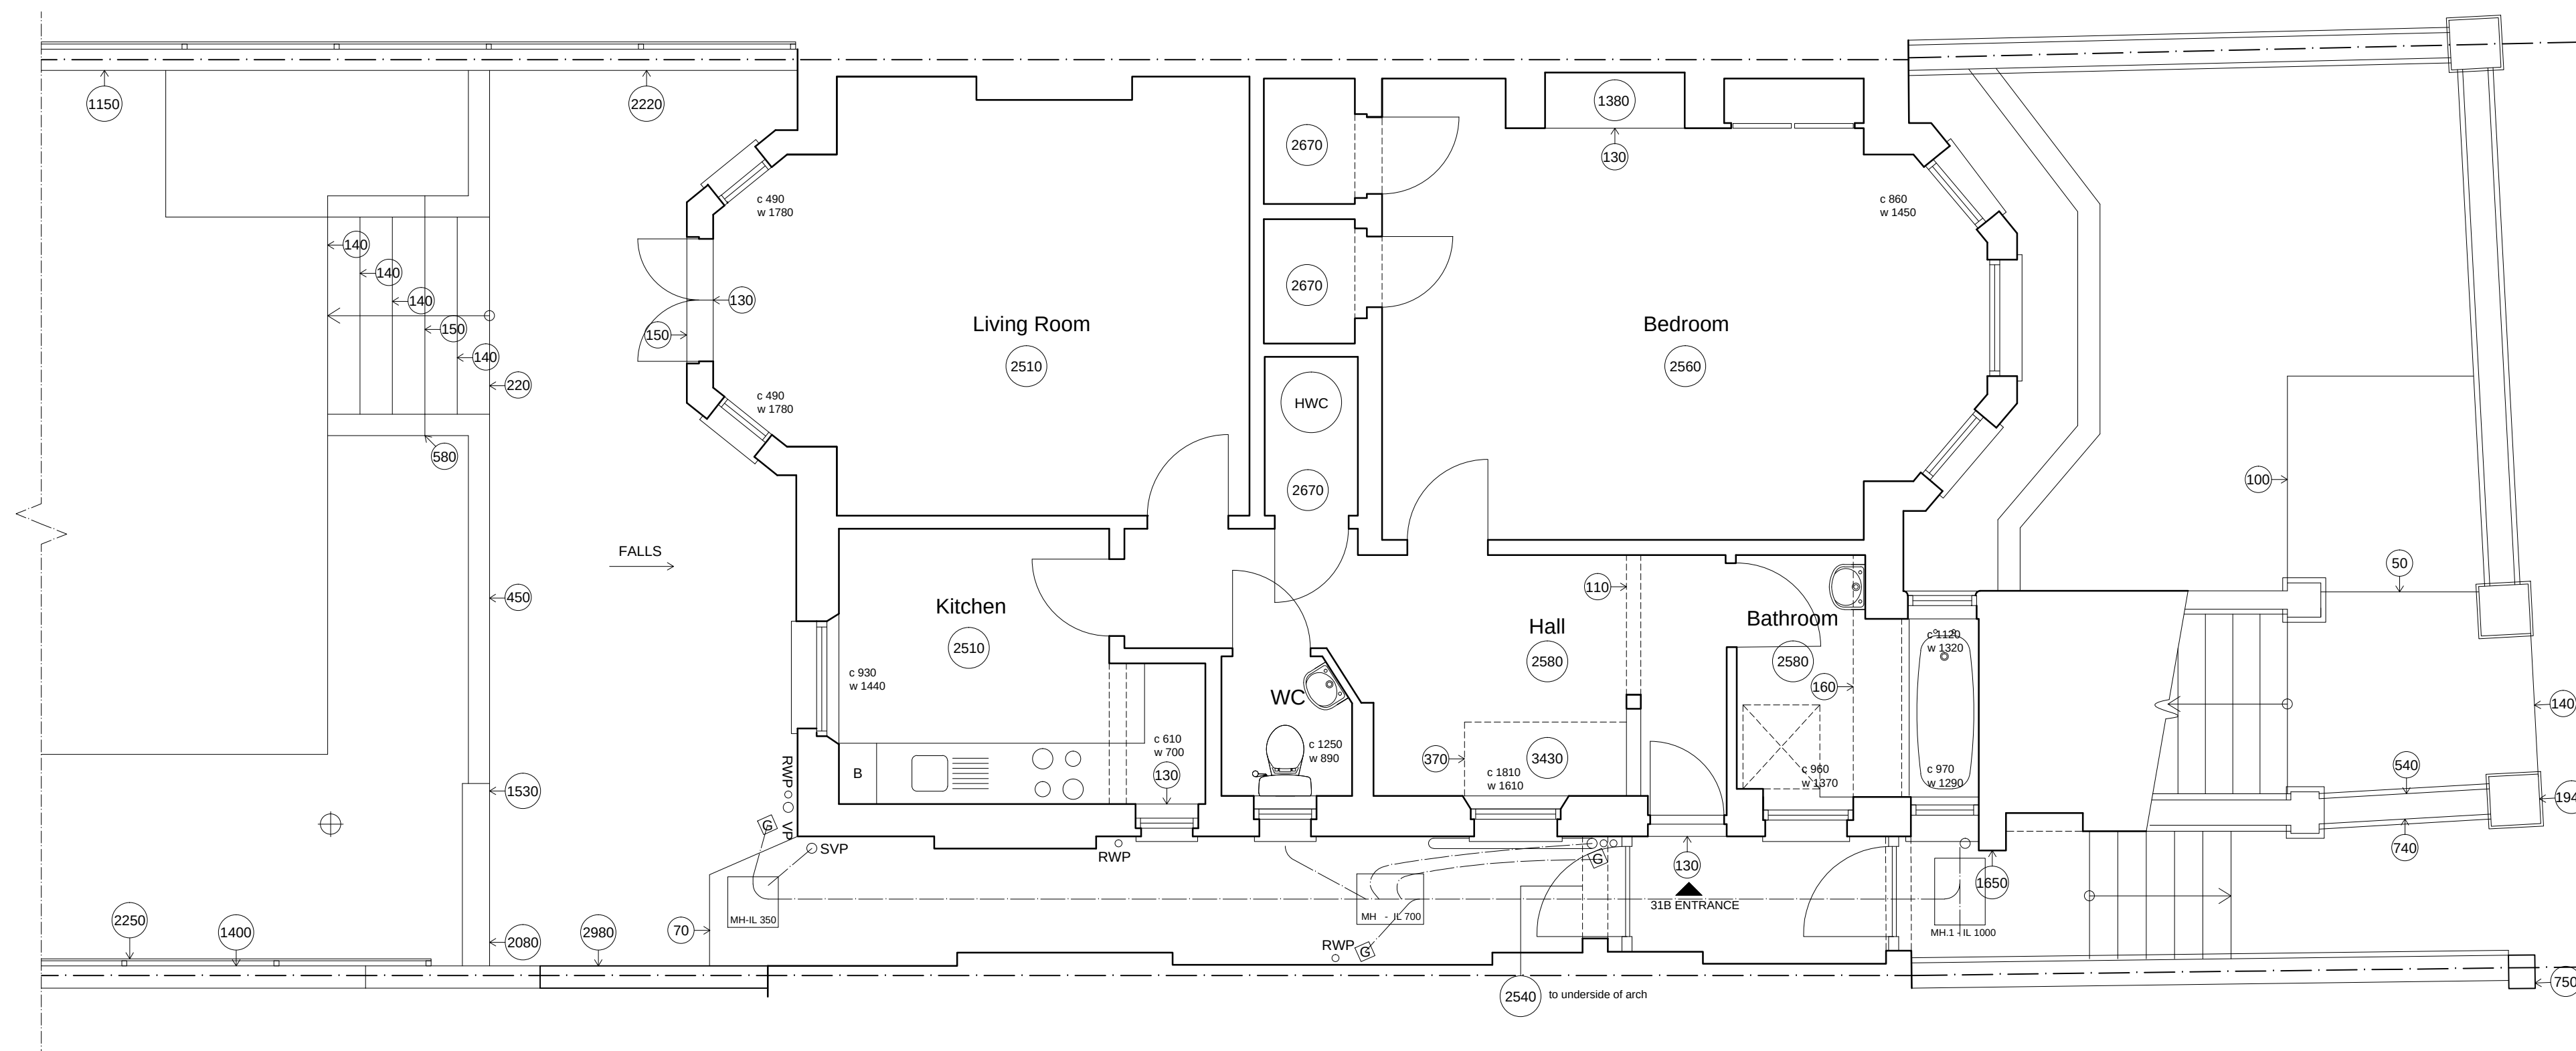

Issue: **PLANNING**

31B King Henry's Road
London NW3 3QR

Lower Ground Floor Plan
As Existing

1:50@A2

Drawing No.
1258-13/01part

Drawing No.	Revision
-------------	----------

1258-13/01part

INHOUSE
DESIGN ASSOCIATES
ARCHITECTS
12 blackstock mews, LONDON N4 2BT

T +44(0)20 73595044 E info@inhousearchitects.co.uk
F +44(0)20 73543602 W www.inhousearchitects.co.uk