


FIRST FLOOR PLAN



GROUND FLOOR PLAN

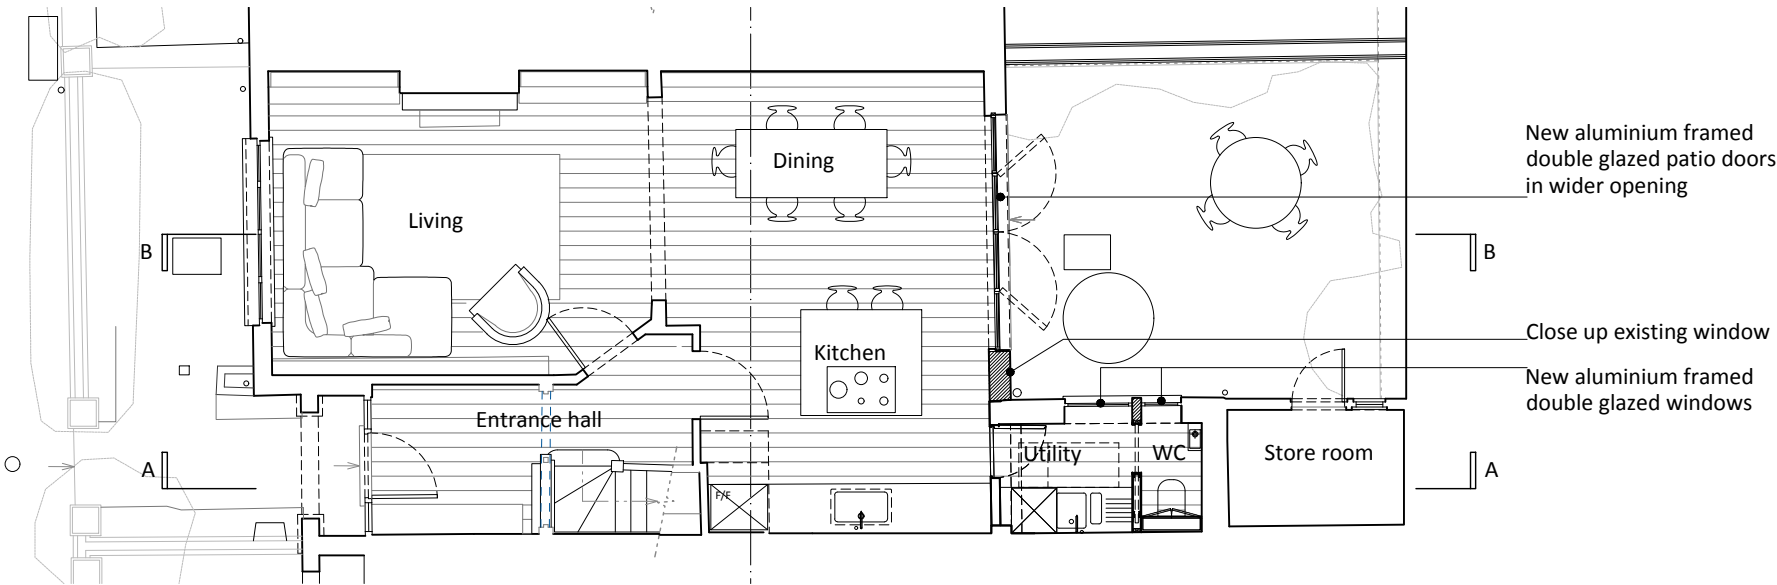

**Notes**

All setting out of work to be checked before work commences.

Any errors to be reported to the Architect before any further work is carried out.

Work only to measured dimensions, do not scale.

All work to be in accordance with the relevant Building Regulations.

ISSUED FOR INFORMATION

Revision	Note	Date	Revision	Note	Date
A	Issued for Approval	07/01/22			
B	Revision to patio door size and position	06/05/22			

Project		
17 GLENHURST AVENUE, LONDON, NW5 1PT		
Date	07/01/2022	Title
Drawn by	ND	GROUND AND FIRST FLOOR PLANS
Checked by	ND	AS PROPOSED
Scale	1:100 @ A3	Drawing No. 1061 APL 001 Rev. B



Unit 6, 115 Batholomew Road, London NW5 2BJ  
naomi@naomiday.com

© COPYRIGHT 2021 NAOMI DAY DESIGN STUDIO LTD