

REAR ELEVATION

previous WILLIAM TOZER Associates examples :



fixed and sliding corner glazing



full-height sliding glazing with white render

Rev	Date
H	stage 4B: technical designs -issued for information -client -council
G	stage 4B: technical designs -issued for information -client -contractor
F	stage 4B: technical designs -issued for information -client
E	stage 4a: technical designs -issued for information -client
D	stage 3: developed designs -issued for information -client -council
C	stage 3: developed designs -issued for information -client -council
B	stage 2: concept design -issued for information -client
A	stage 2: concept design -issued for information -client
-	stage 2: concept design -issued for information -client

DRAWING Information

Issued only for purpose indicated

This drawing to be read in conjunction with all consultants information.

All dimensions to be checked on site. Do not scale, except for planning purposes.

This drawing is protected by copyright.

JOB NUMBER 283

JOB TITLE

Bhose Residence
3 Mackeson Road
NW3 2LU
London

DRAWING TITLE


elevations: rear proposed

SCALE: 1:100 @ A3

DATE: October 2021

DRAWING NO. REV

A/02/104 H

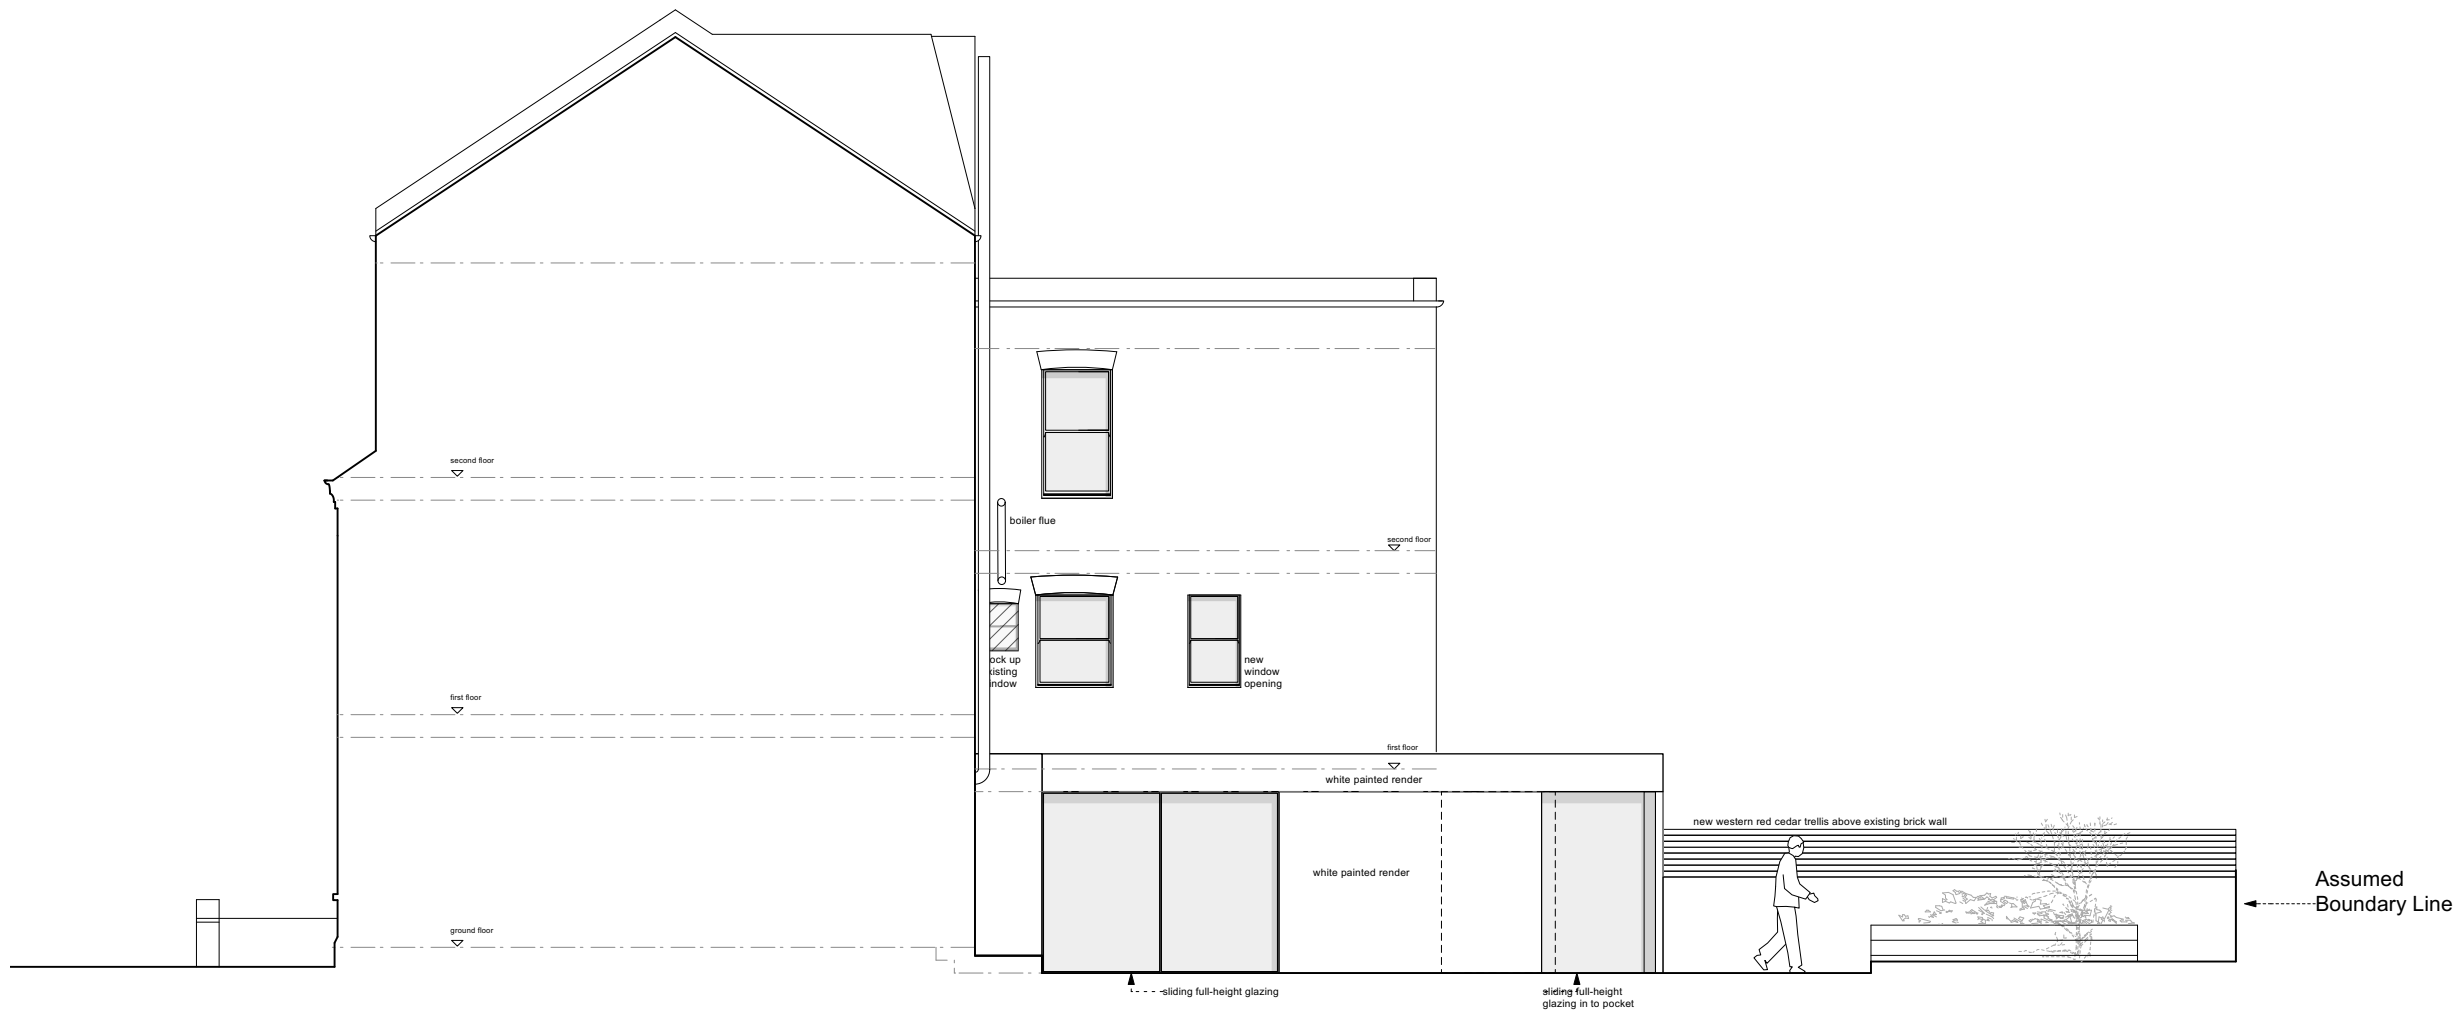

SIDE ELEVATION

previous WILLIAM TOZER Associates examples :



full-height sliding glazing white render

Rev	Date
H	stage 4B: technical designs -issued for information -client -council
G	stage 4B: technical designs -issued for information -client -contractor
F	stage 4B: technical designs -issued for information -client
E	stage 4a: technical designs -issued for information -client
D	stage 3: developed designs -issued for information -client -council
C	stage 3: developed designs -issued for information -client -council
B	stage 2: concept design -issued for information -client
A	stage 2: concept design -issued for information -client
-	stage 2: concept design -issued for information -client

DRAWING Information

Issued only for purpose indicated

This drawing to be read in conjunction with all consultants information.

All dimensions to be checked on site. Do not scale, except for planning purposes.

This drawing is protected by copyright.

JOB NUMBER 283

JOB TITLE
Bhose Residence
3 Mackeson Road
NW3 2LU
London

DRAWING TITLE
elevations: side proposed

SCALE: 1:100 @ A3

DATE: October 2021

DRAWING NO. REV

A/02/105 H



REAR ELEVATION



Rev	Date
H	stage 4B: technical designs -issued for information -client -council 13.05.22
G	stage 4B: technical designs -issued for information -client -contractor 05.05.22
F	stage 4B: technical designs -issued for information -client 05.04.22
E	stage 4a: technical designs -issued for information -client 25.02.22
D	stage 3: developed designs -issued for information -client -council 14.01.22
C	stage 3: developed designs -issued for information -client -council 29.10.21
B	stage 2: concept design -issued for information -client 21.10.21
A	stage 2: concept design -issued for information -client 11.10.21
-	stage 2: concept design -issued for information -client 07.10.21

DRAWING Information

Issued only for purpose indicated

This drawing to be read in conjunction with all consultants information.

All dimensions to be checked on site.
Do not scale, except for planning purposes.

This drawing is protected by copyright.

JOB NUMBER 283

JOB TITLE
Bhose Residence
3 Mackeson Road
NW3 2LU
London

DRAWING TITLE
Rear Elevation
proposed

SCALE: not to scale

DATE: October 2021

DRAWING NO.	REV
A/02/106	H