




Existing Roof Plan

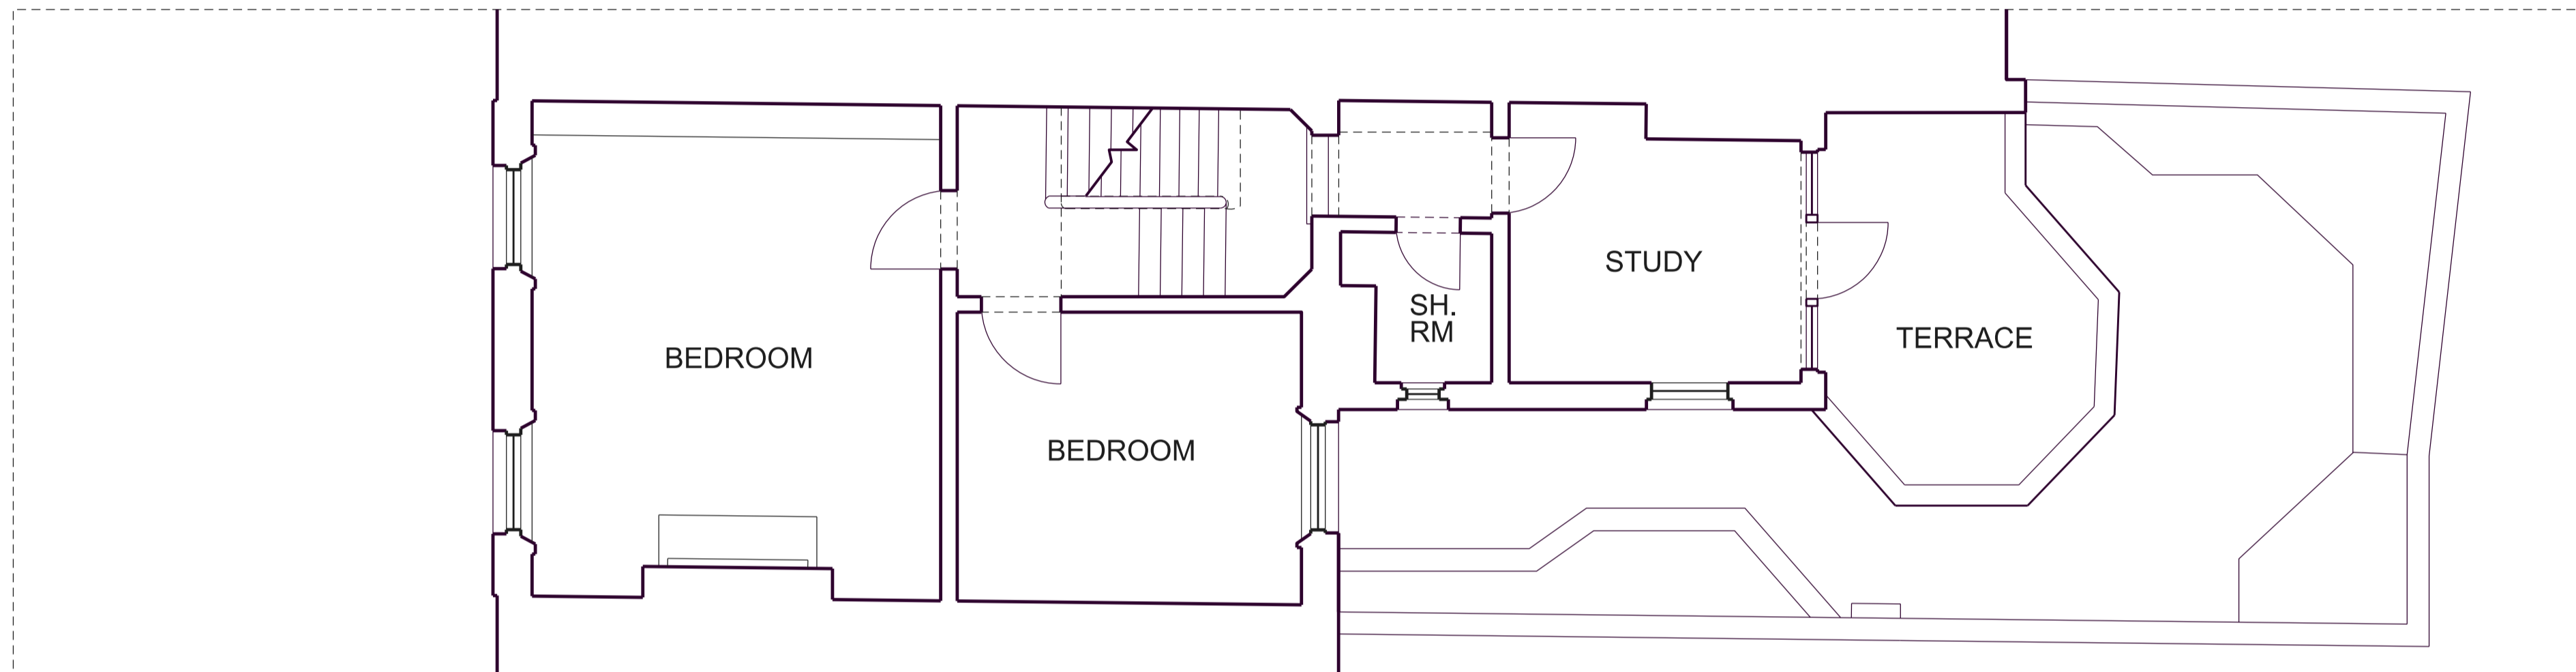

Existing First Floor Plan (Note: Second floor plan unaltered)

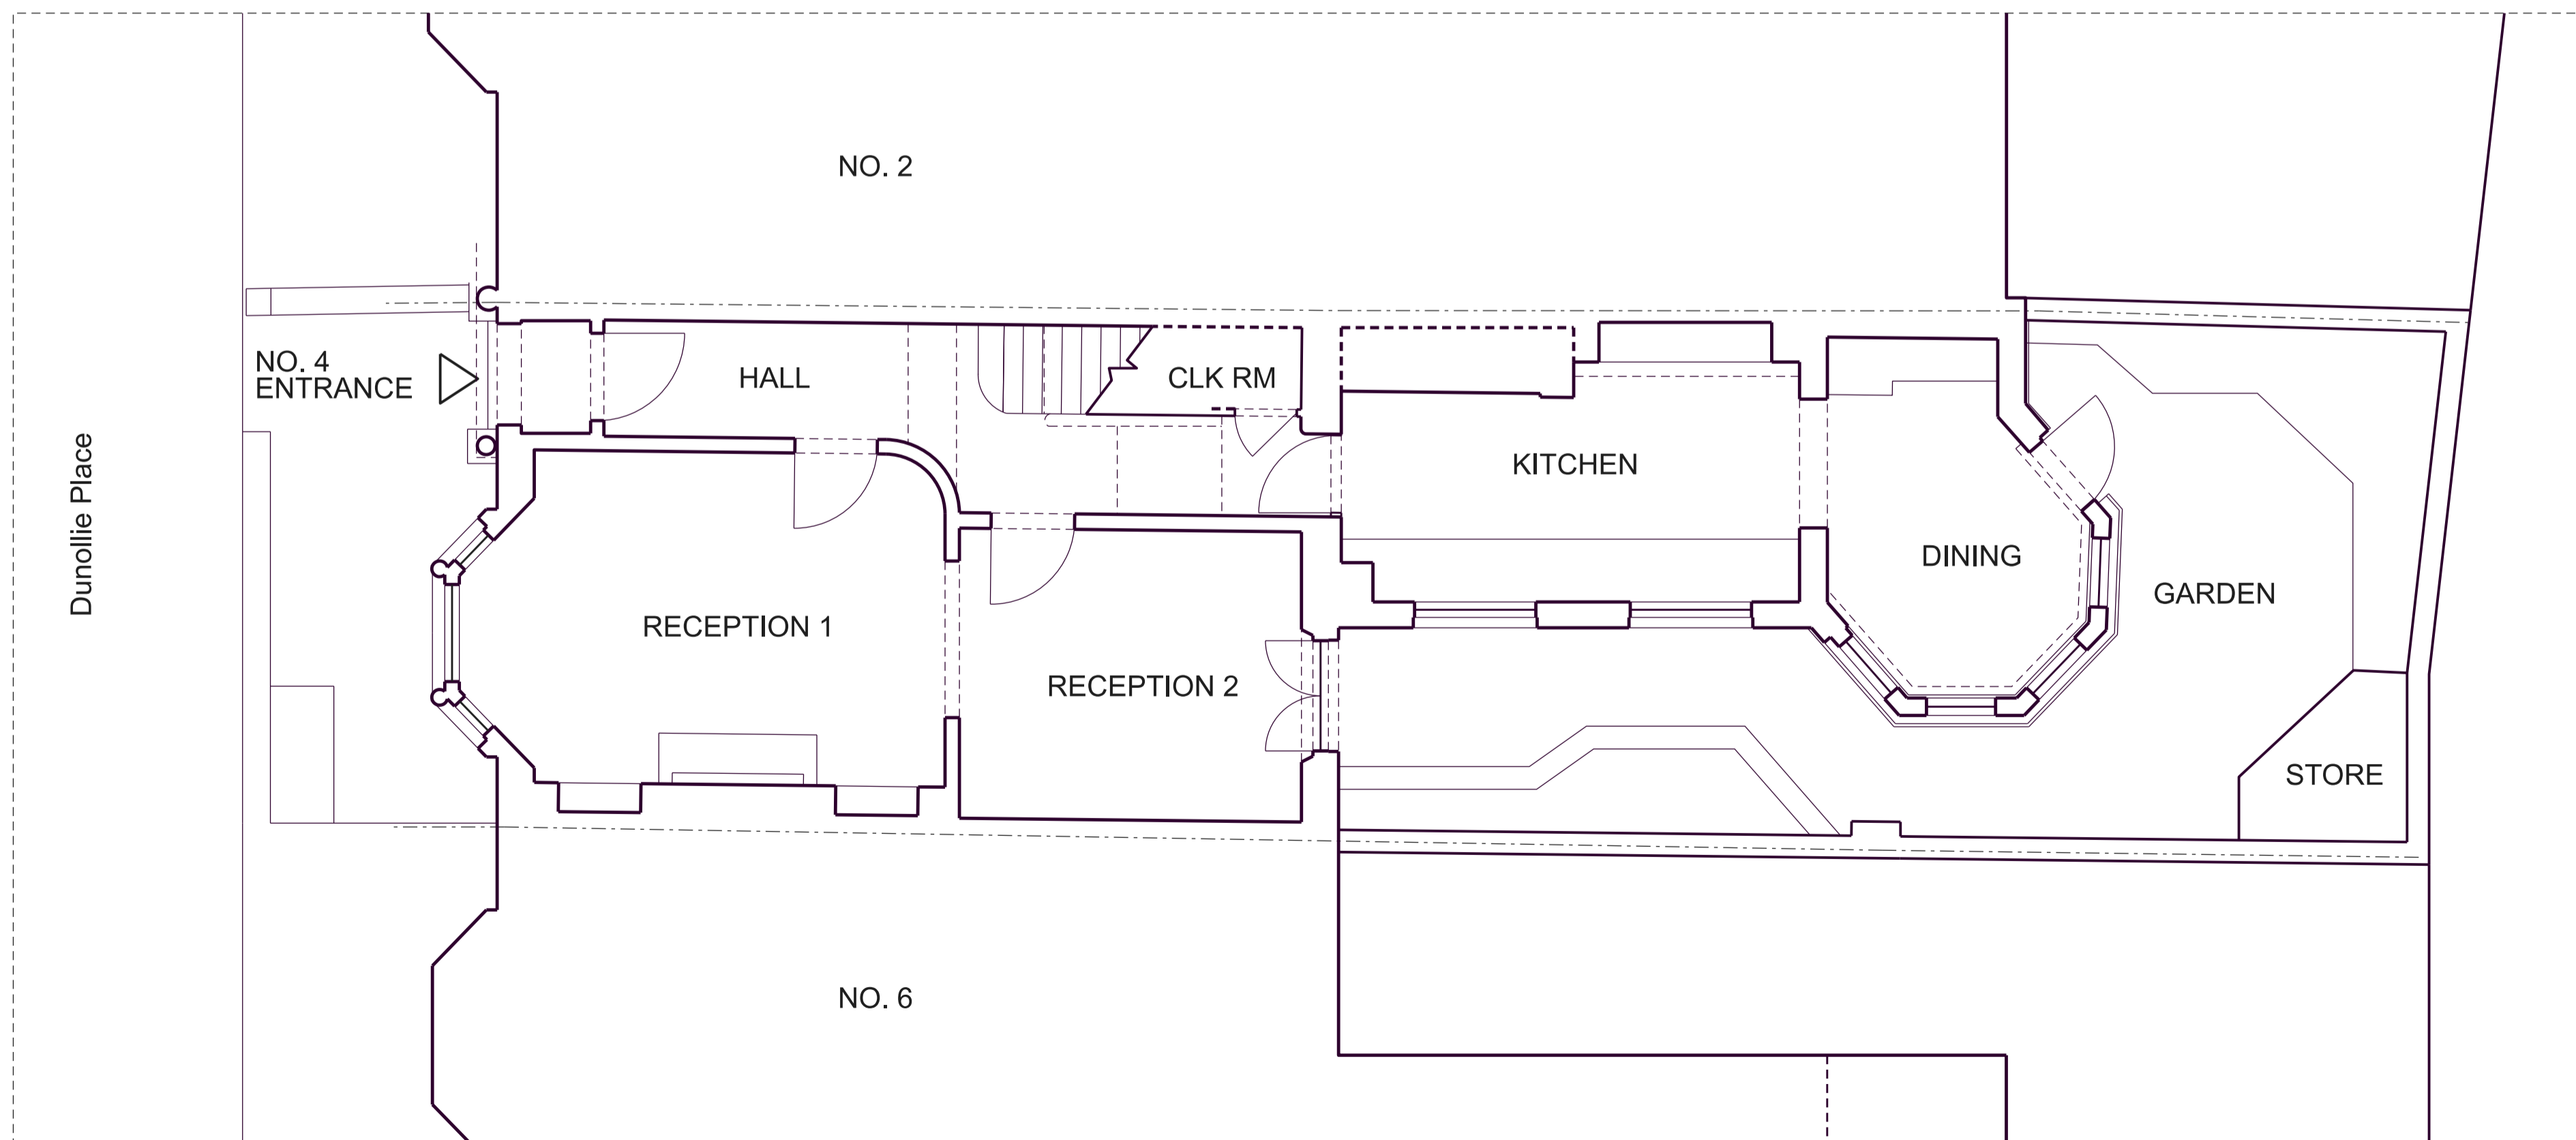

Existing Ground Floor Plan

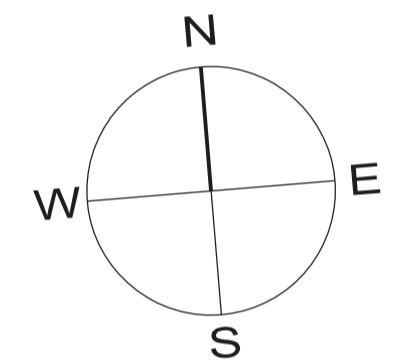

Gollings Architects

First Floor, 173a West End Lane
London NW6 2LY

www.gollingsarchitects.com



SCALE BAR METRES

IMPORTANT NOTE:
1. Unless otherwise indicated, drawing for information only.
2. Unless otherwise indicated, drawing not for construction.
3. Do not scale from this drawing. Use figured dimensions only.

STATUS

PLANNING

ISSUE	DATE	REVISION

PROJECT
4 Dunollie Place, London NW5 2XR

TITLE
Existing Ground, First & Roof Plan

SCALE 1:100@A3
1:50@A1

DATE Jan 2022

DRAWING NUMBER
161_010

REVISION