


SOUTHAMPTON PLA

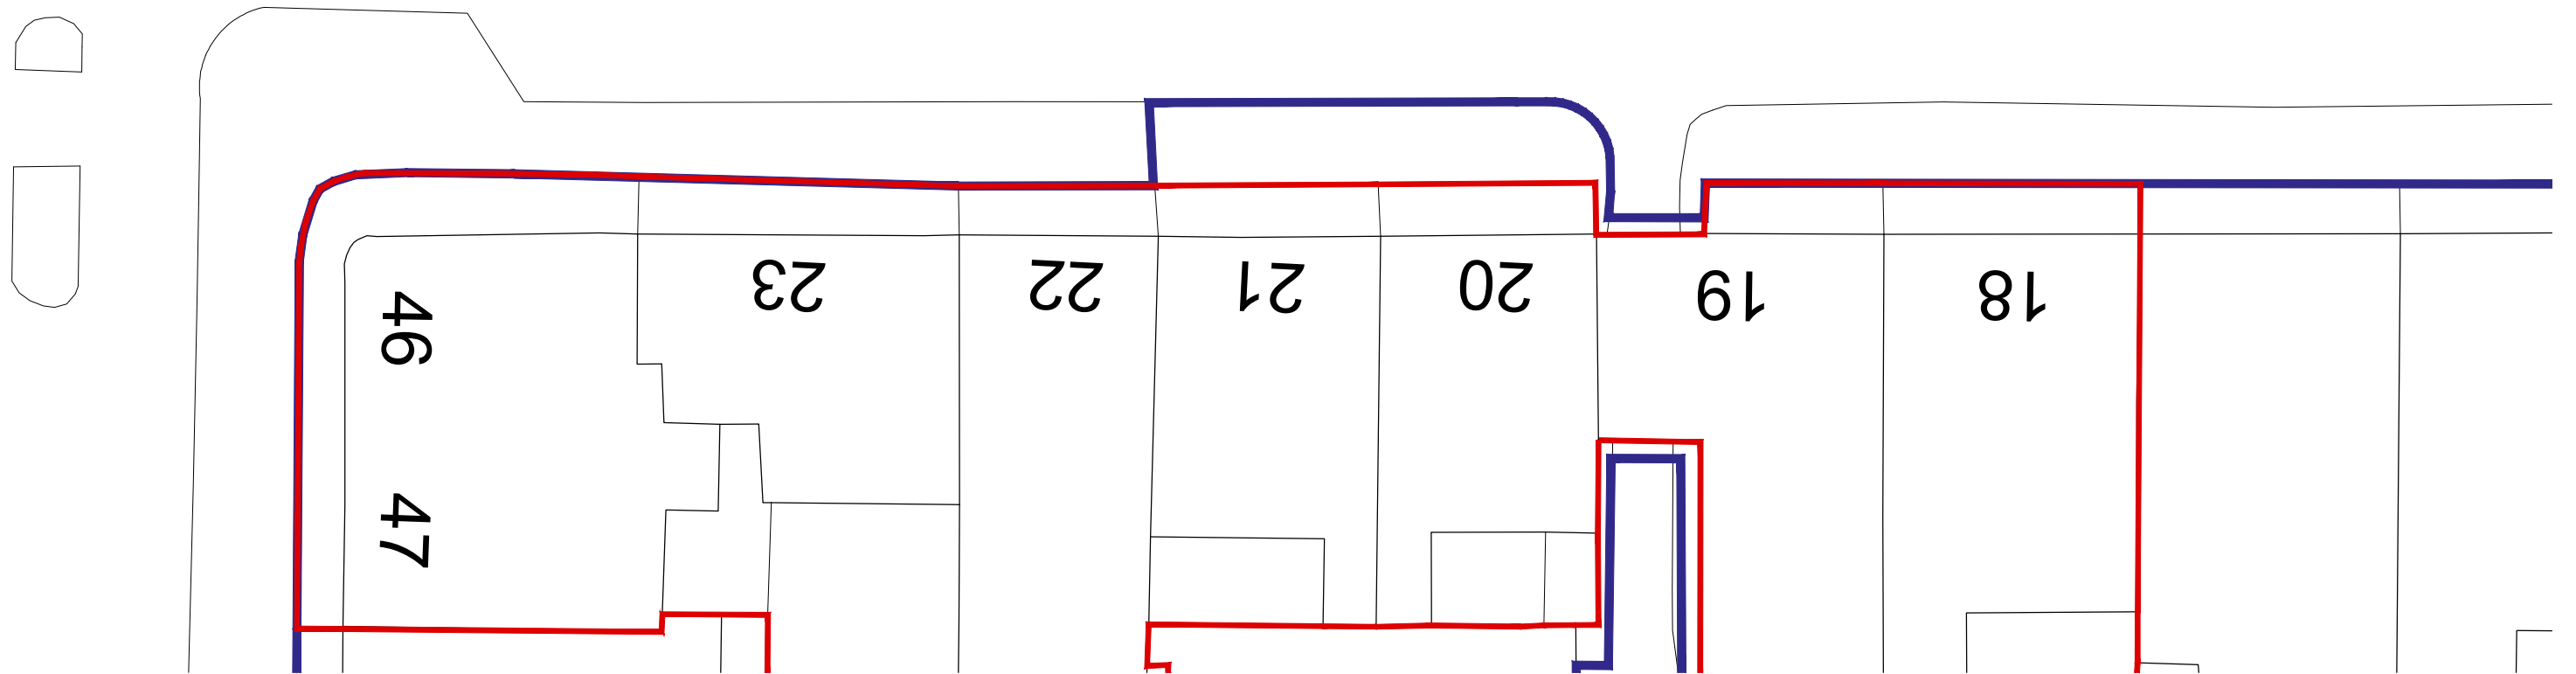

Ordnance Survey, (c) Crown Copyright 2021. All rights reserved. Licence number 100022432



SPRATLEY & PARTNERS, 7 CENTENARY BUSINESS PARK, STATION ROAD,
HENLEY-ON-THAMES, OXFORDSHIRE RG9 1DS. 01491 411277

ISSUED ONLY FOR THE PURPOSE INDICATED. THIS DRAWING TO BE READ IN
CONJUNCTION WITH ALL CONSULTANTS INFORMATION. ALL DIMENSIONS
TO BE CHECKED ON SITE. THIS DRAWING IS COPYRIGHT.

REV.	ISSUED	DESCRIPTION	DRAWN	CHECKED
-	-	-	-	-
-	-	-	-	-
-	-	-	-	-

PROJECT /DESCRIPTION	DATE	SCALE AT A3	JOB NO
HOLBORN LINKS EXTERNAL WORKS	MAR. '22	1:200	22.963
EXISTING SITE PLAN	STATUS	PLANNING	DRAWING NO PL.0202
CLIENT	DRAWN	CHECKED	REV
EDR	JO	RE	

S
&
P