

SCHEDULE OF WORK

Signs

335mmW x 255mmH (x nom. 2mmD) polished brass plate (text/ logos etc. varies) mechanically fixed to brickwork


• 7 no.

Lights

LED surface mounted shielded wall luminaires, downlight only; 110mmW x 190mmH x max. 110mmD BEGA product ref. 33814 K3 (colour 'Graphite') or similar

• 9 no.

indicative extent of noticeable horizontal illumination i.e. truncated where falls on landing 'bridges' etc.

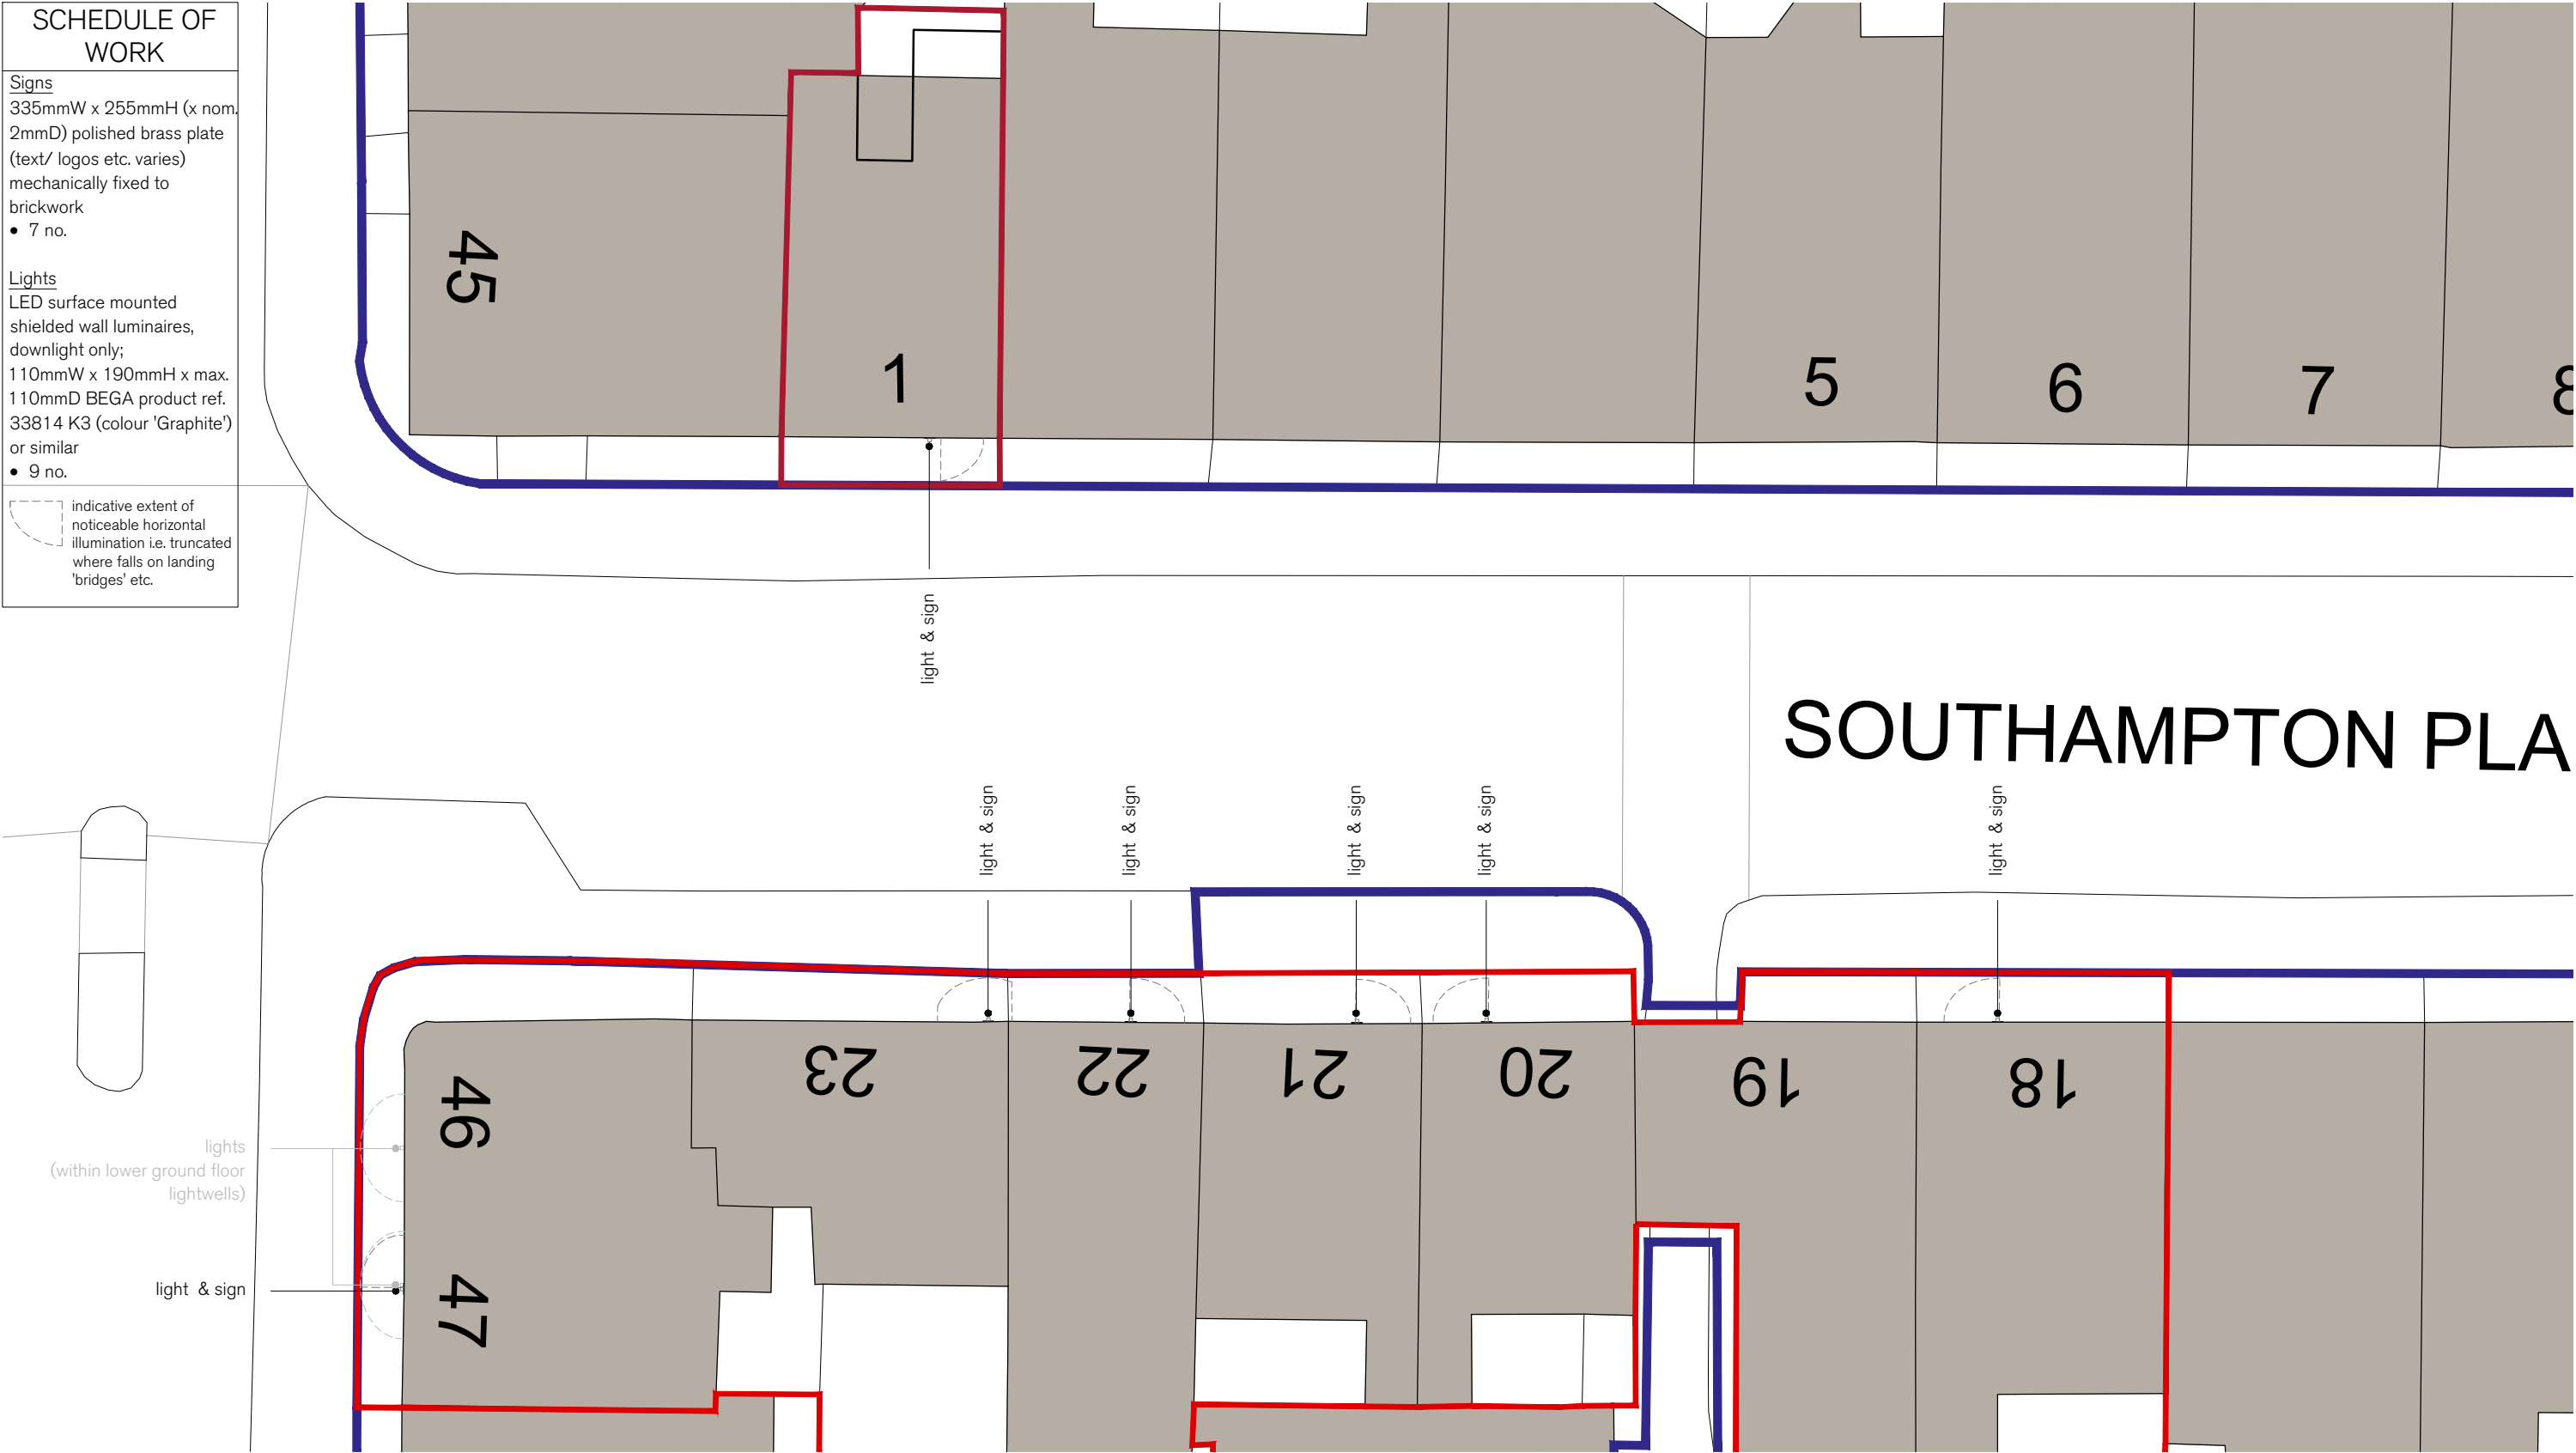

Ordnance Survey, (c) Crown Copyright 2021. All rights reserved. Licence number 100022432



SPRATLEY & PARTNERS, 7 CENTENARY BUSINESS PARK, STATION ROAD, HENLEY-ON-THAMES, OXFORDSHIRE RG9 1DS . 01491 411277

ISSUED ONLY FOR THE PURPOSE INDICATED. THIS DRAWING TO BE READ IN CONJUNCTION WITH ALL CONSULTANTS INFORMATION. ALL DIMENSIONS TO BE CHECKED ON SITE. THIS DRAWING IS COPYRIGHT.

REV.	ISSUED	DESCRIPTION	DRAWN	CHECKED
-	-	-	-	-
-	-	-	-	-
-	-	-	-	-

PROJECT /DESCRIPTION	DATE	SCALE AT A3	JOB NO
HOLBORN LINKS	APR. '22	1:200	22.963
EXTERNAL WORKS			
PROPOSED SITE PLAN	STATUS		DRAWING NO
	PLANNING		PL.2202
CLIENT	DRAWN	CHECKED	REV
EDR	JO	RE	

S
& P