




 
**Notes:**

Do not scale from this drawing. All dimensions to be checked on site and any discrepancy to be reported to HEAT Architecture prior to construction.

This drawing is to be read in conjunction with all other drawings including those of other consultants.

Samples of all materials are to be provided for comment/approval prior to fabrication/construction.


 Property boundary line



**Revisions:**

1 **Block Plan**  
scale 1:500

Block Plan

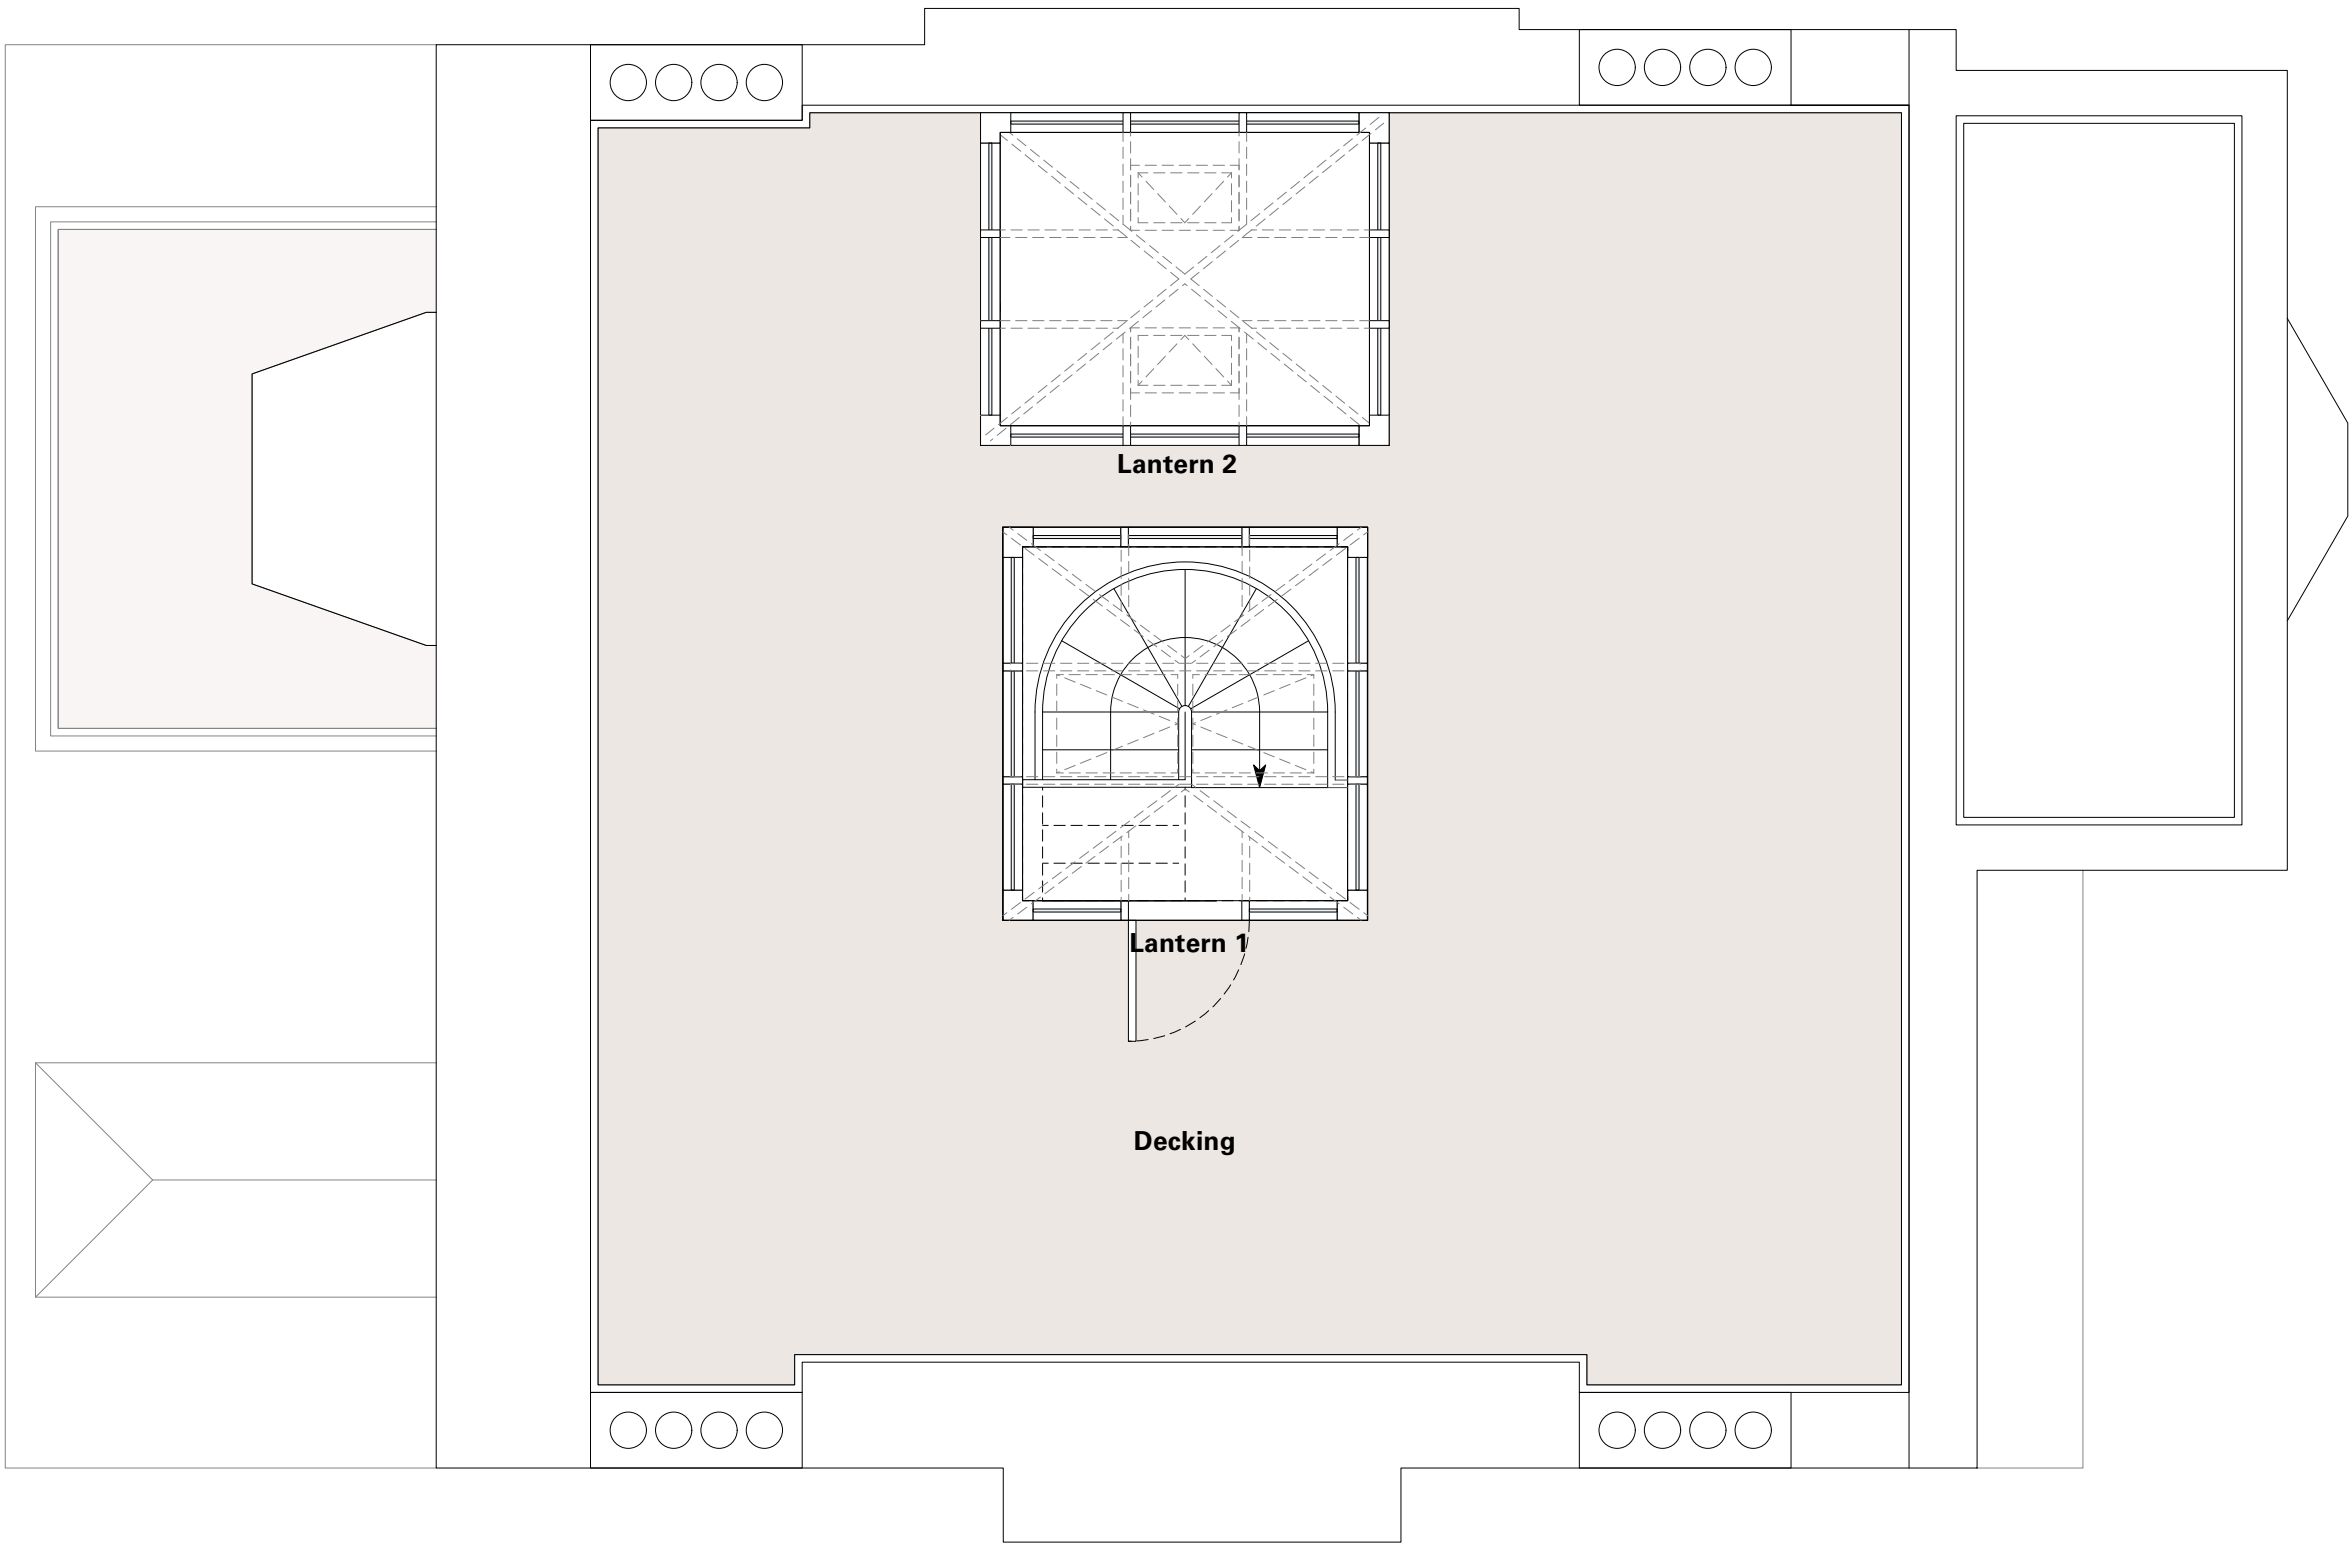


**Notes:**  
Do not scale from this drawing. All dimensions to be checked on site and any discrepancy to be reported to HEAT Architecture prior to construction.  
This drawing is to be read in conjunction with all other drawings including those of other consultants.  
Samples of all materials are to be provided for comment/approval prior to fabrication/construction.



**Revisions:**

01 **Terrace Plan**  
Scale: 1:50

Existing Terrace Plan

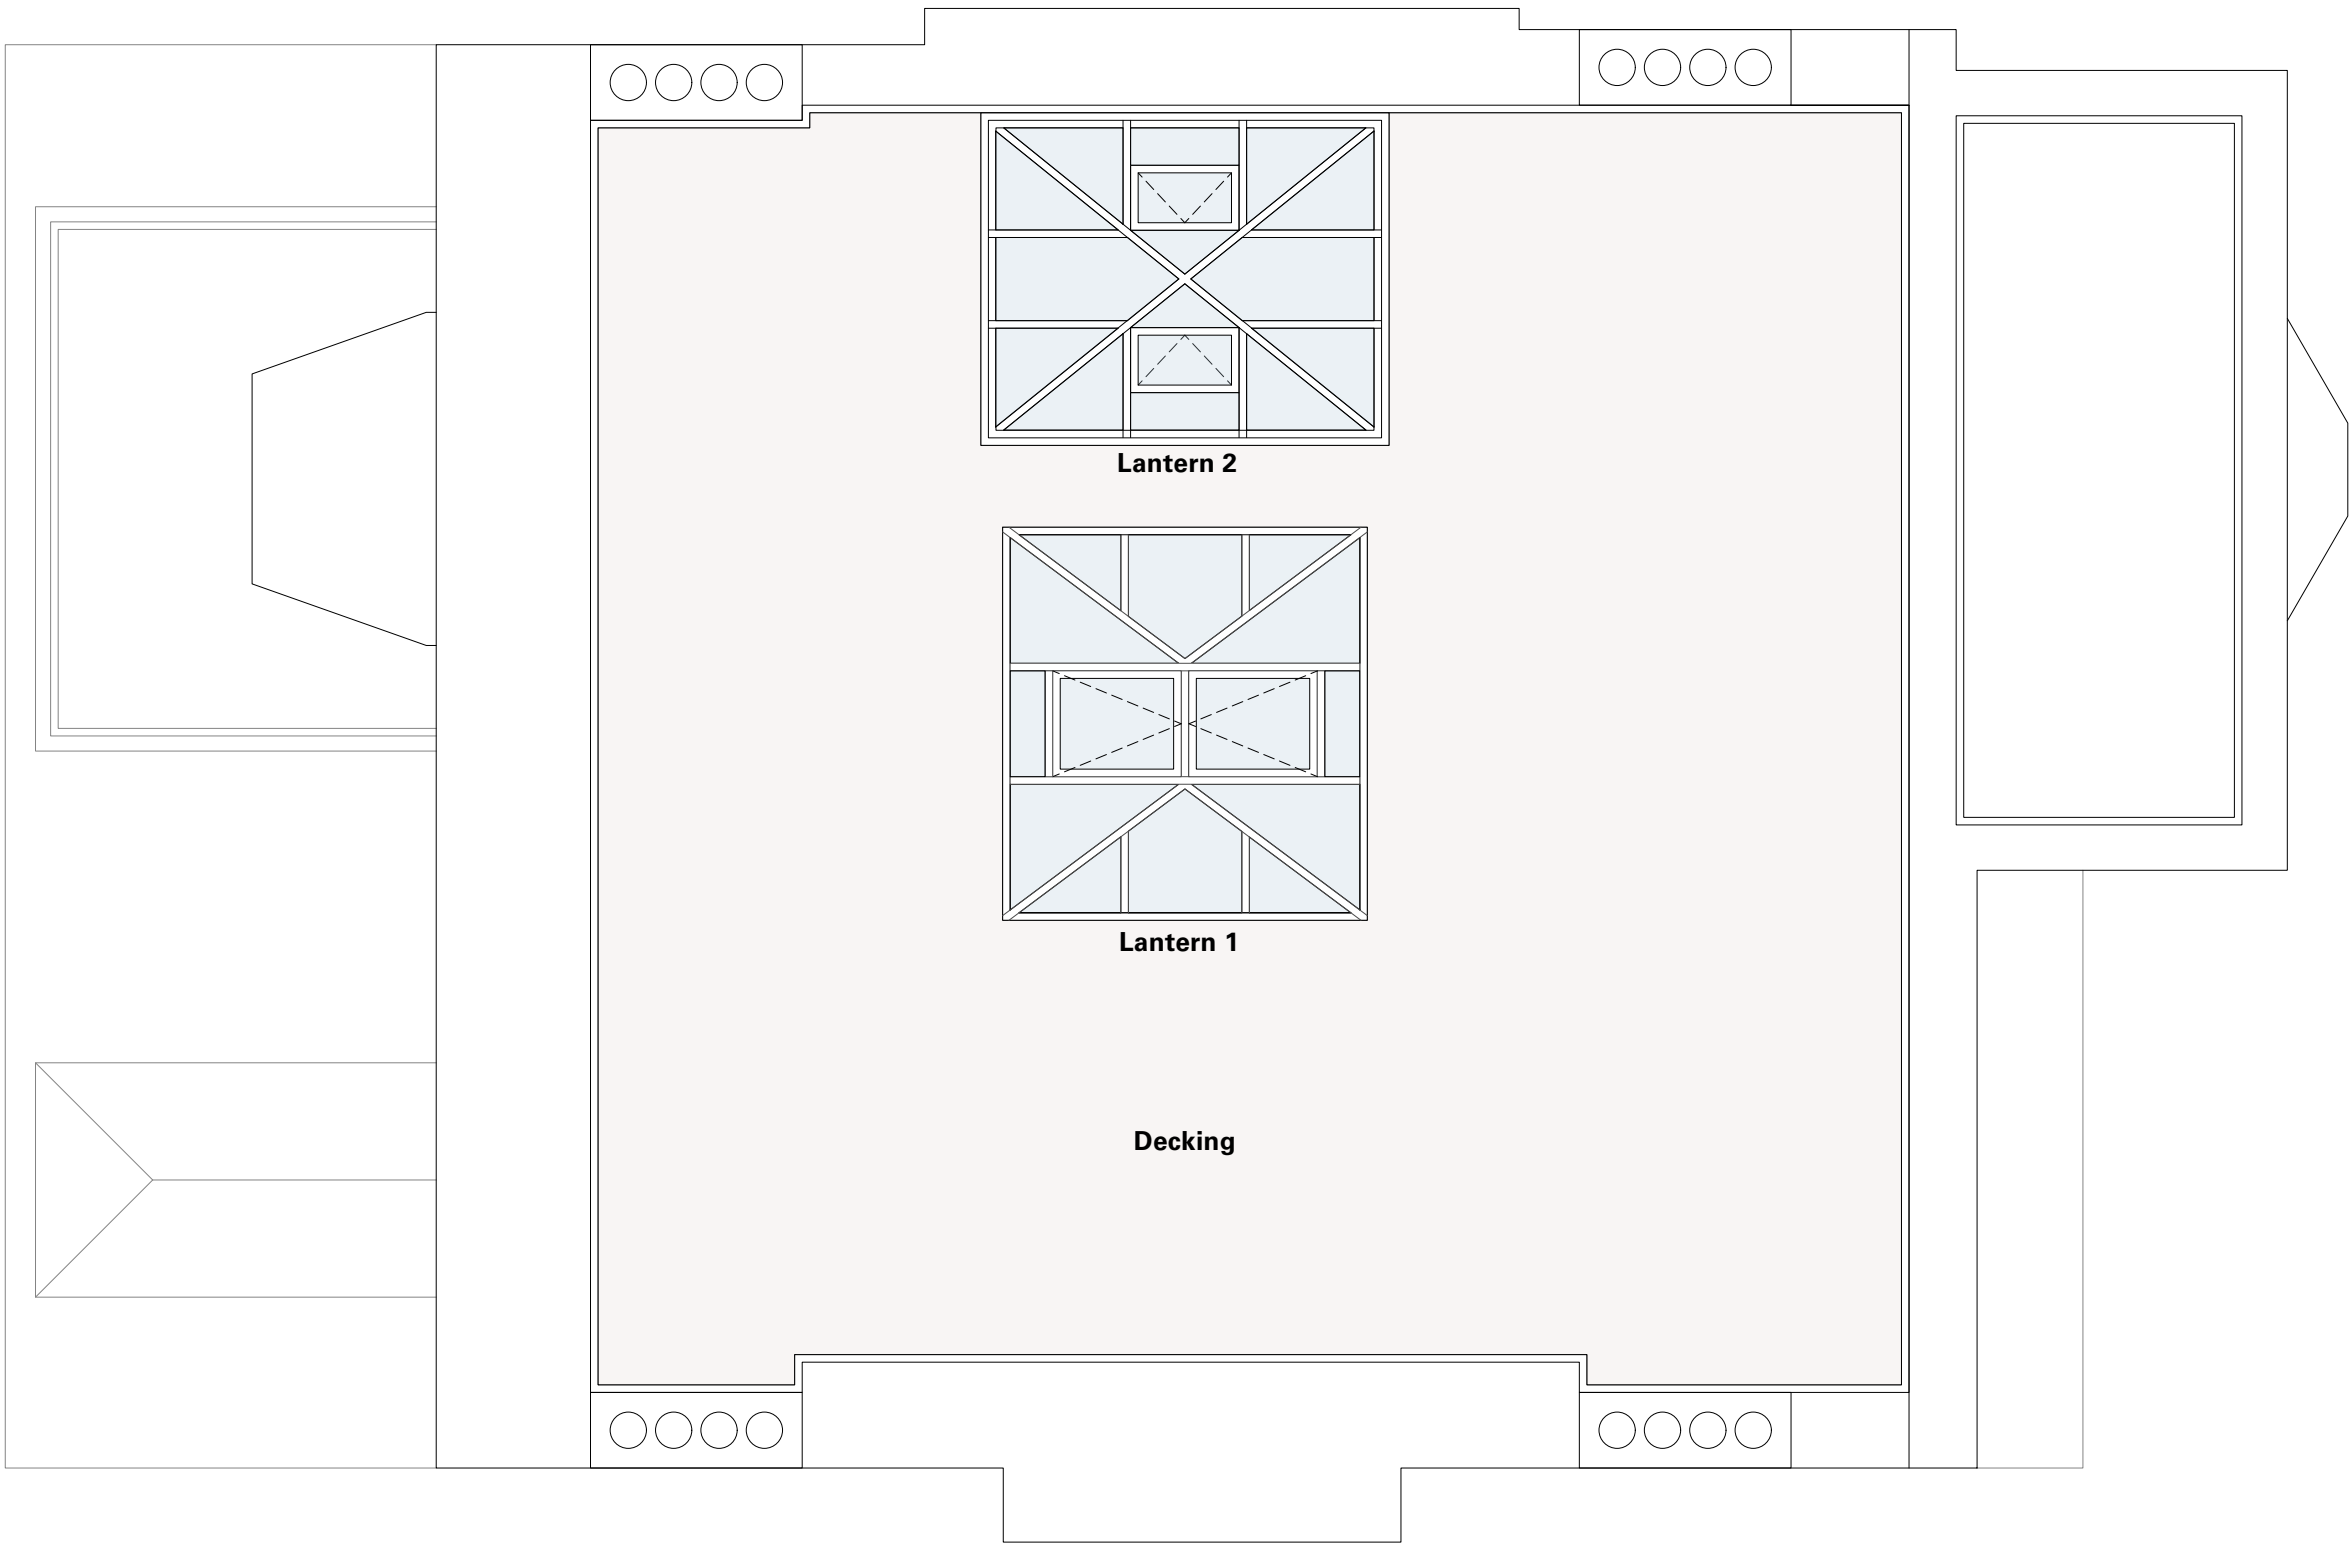

**Notes:**

Do not scale from this drawing. All dimensions to be checked on site and any discrepancy to be reported to HEAT Architecture prior to construction.

This drawing is to be read in conjunction with all other drawings including those of other consultants.

Samples of all materials are to be provided for comment/approval prior to fabrication/construction.

01 **Roof Plan**  
Scale: 1:50



**Revisions:**

**Notes:**

Do not scale from this drawing. All dimensions to be checked on site and any discrepancy to be reported to HEAT Architecture prior to construction.

This drawing is to be read in conjunction with all other drawings including those of other consultants.

Samples of all materials are to be provided for comment/approval prior to fabrication/construction.



01 **Front elevation**  
Scale: 1:100



02 **Rear elevation**  
Scale: 1:100




**Revisions:**

**Notes:**


Do not scale from this drawing. All dimensions to be checked on site and any discrepancy to be reported to HEAT Architecture prior to construction.

This drawing is to be read in conjunction with all other drawings including those of other consultants.

Samples of all materials are to be provided for comment/approval prior to fabrication/construction.

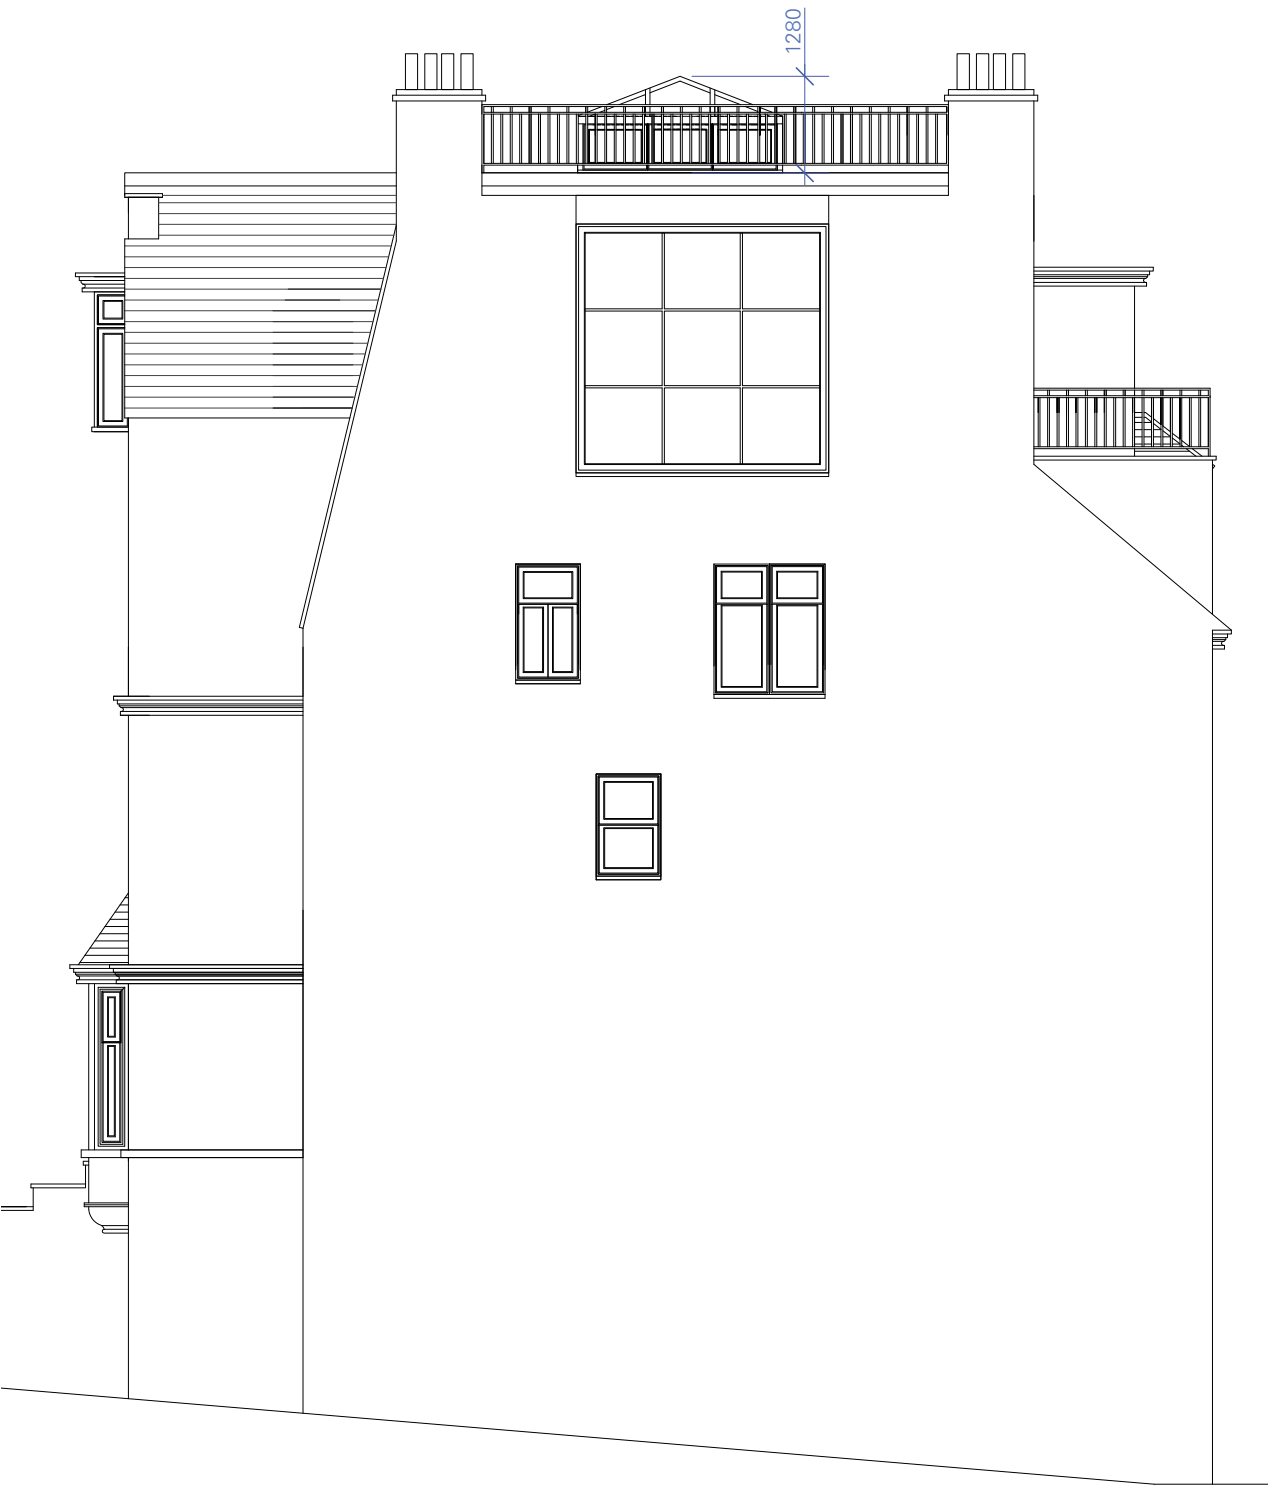


01 North elevation  
Scale: 1:100

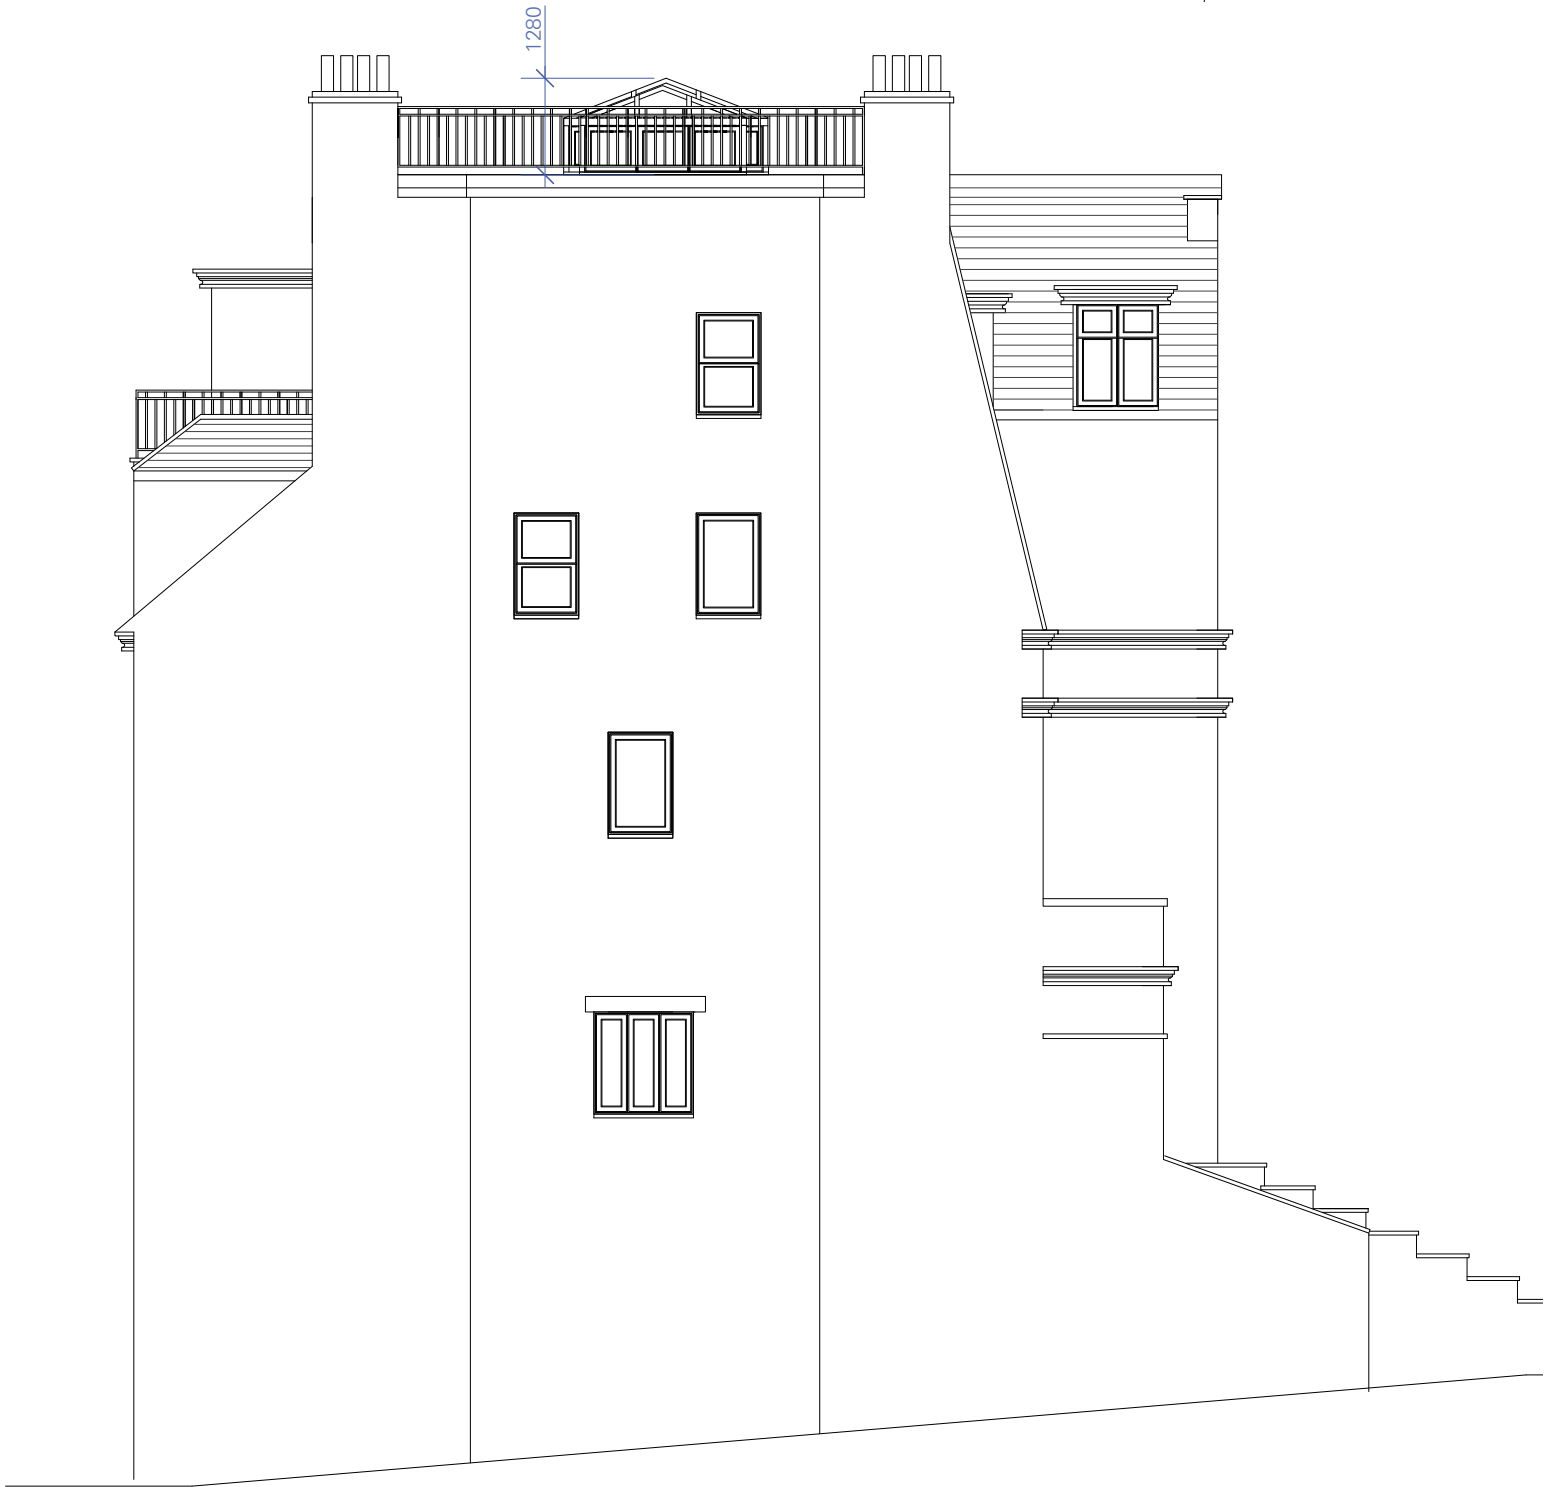

02 South elevation  
Scale: 1:100



Revisions:

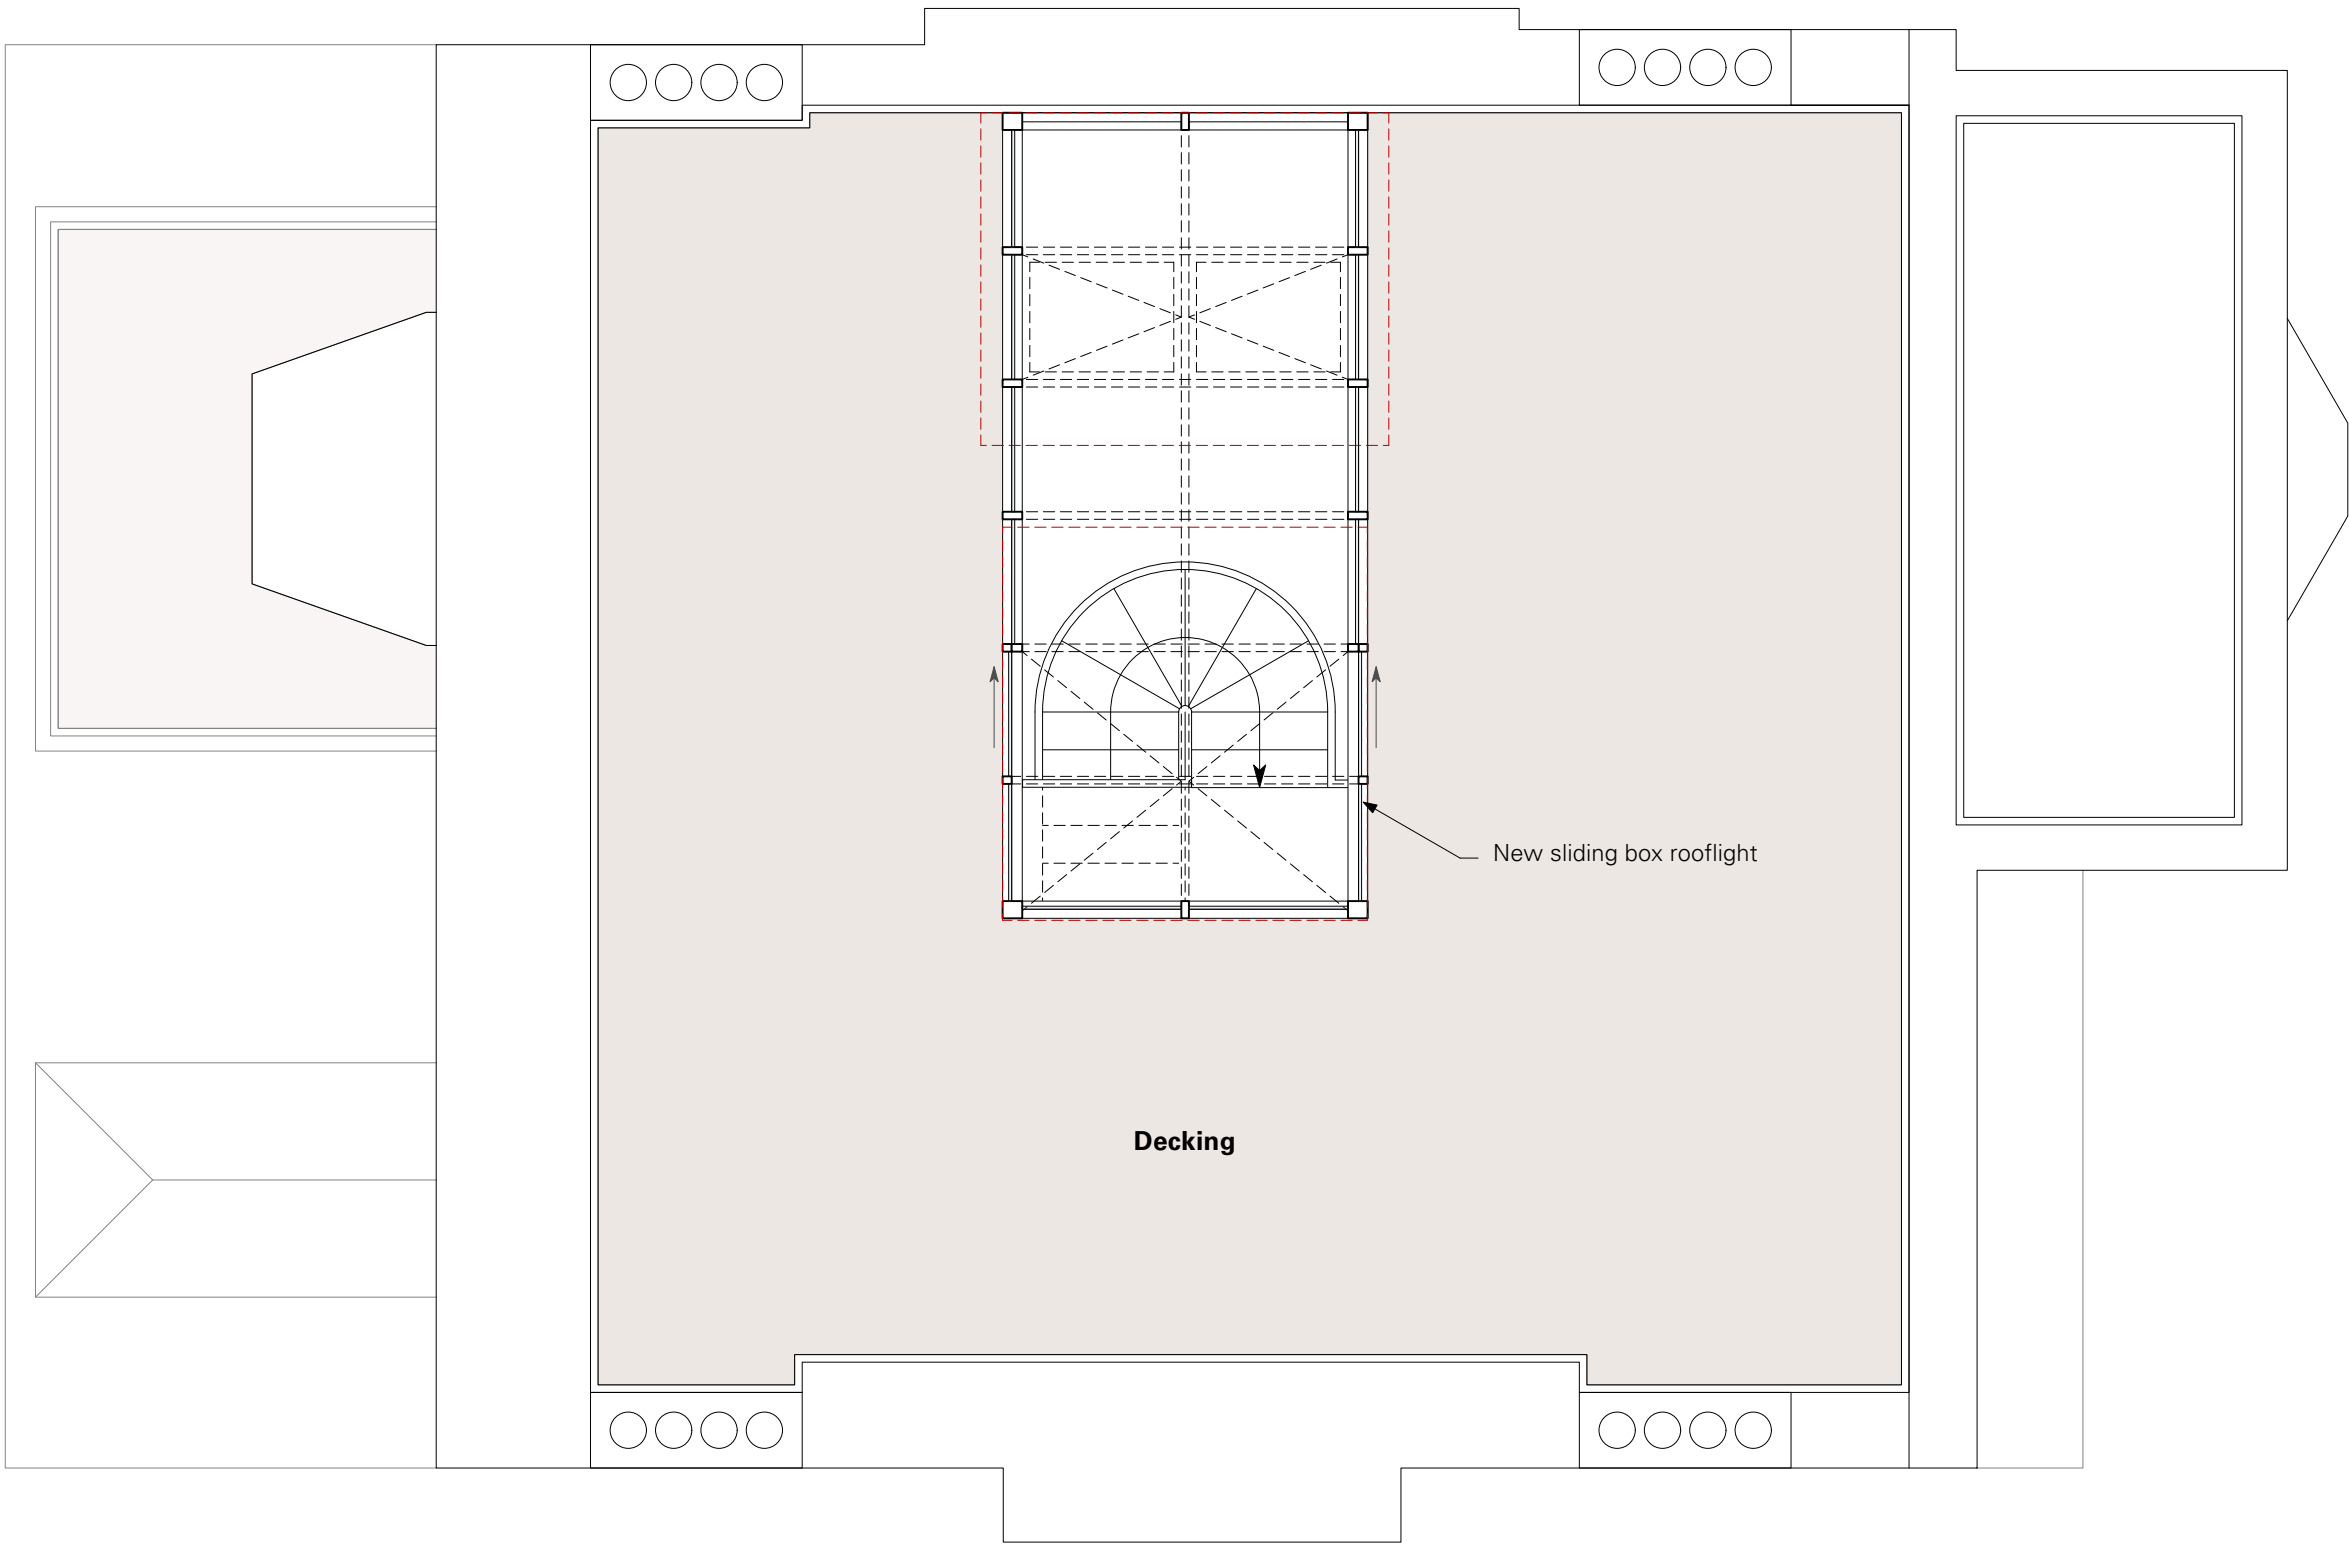

**Notes:**

Do not scale from this drawing. All dimensions to be checked on site and any discrepancy to be reported to HEAT Architecture prior to construction.

This drawing is to be read in conjunction with all other drawings including those of other consultants.

Samples of all materials are to be provided for comment/approval prior to fabrication/construction.

01 **Terrace Plan**  
Scale: 1:50

**Revisions:**



# Proposed Terrace Plan

This drawing is the Copyright of Heat Architecture Ltd and may not be copied, altered or reproduced in any way or passed to a third party without their written authority.


☐ Preliminary  
☒ Planning  
☐ Tender  
☐ Construction

Flat 5  
19, Maresfield Gdns  
London  
NW3 5SN

04/05/2022  
Scale 1:50 @ A3  
DWG 205-124  
Rev:

**Notes:**  
Do not scale from this drawing. All dimensions to be checked on site and any discrepancy to be reported to HEAT Architecture prior to construction.  
This drawing is to be read in conjunction with all other drawings including those of other consultants.  
Samples of all materials are to be provided for comment/approval prior to fabrication/construction.

----- Existing skylight

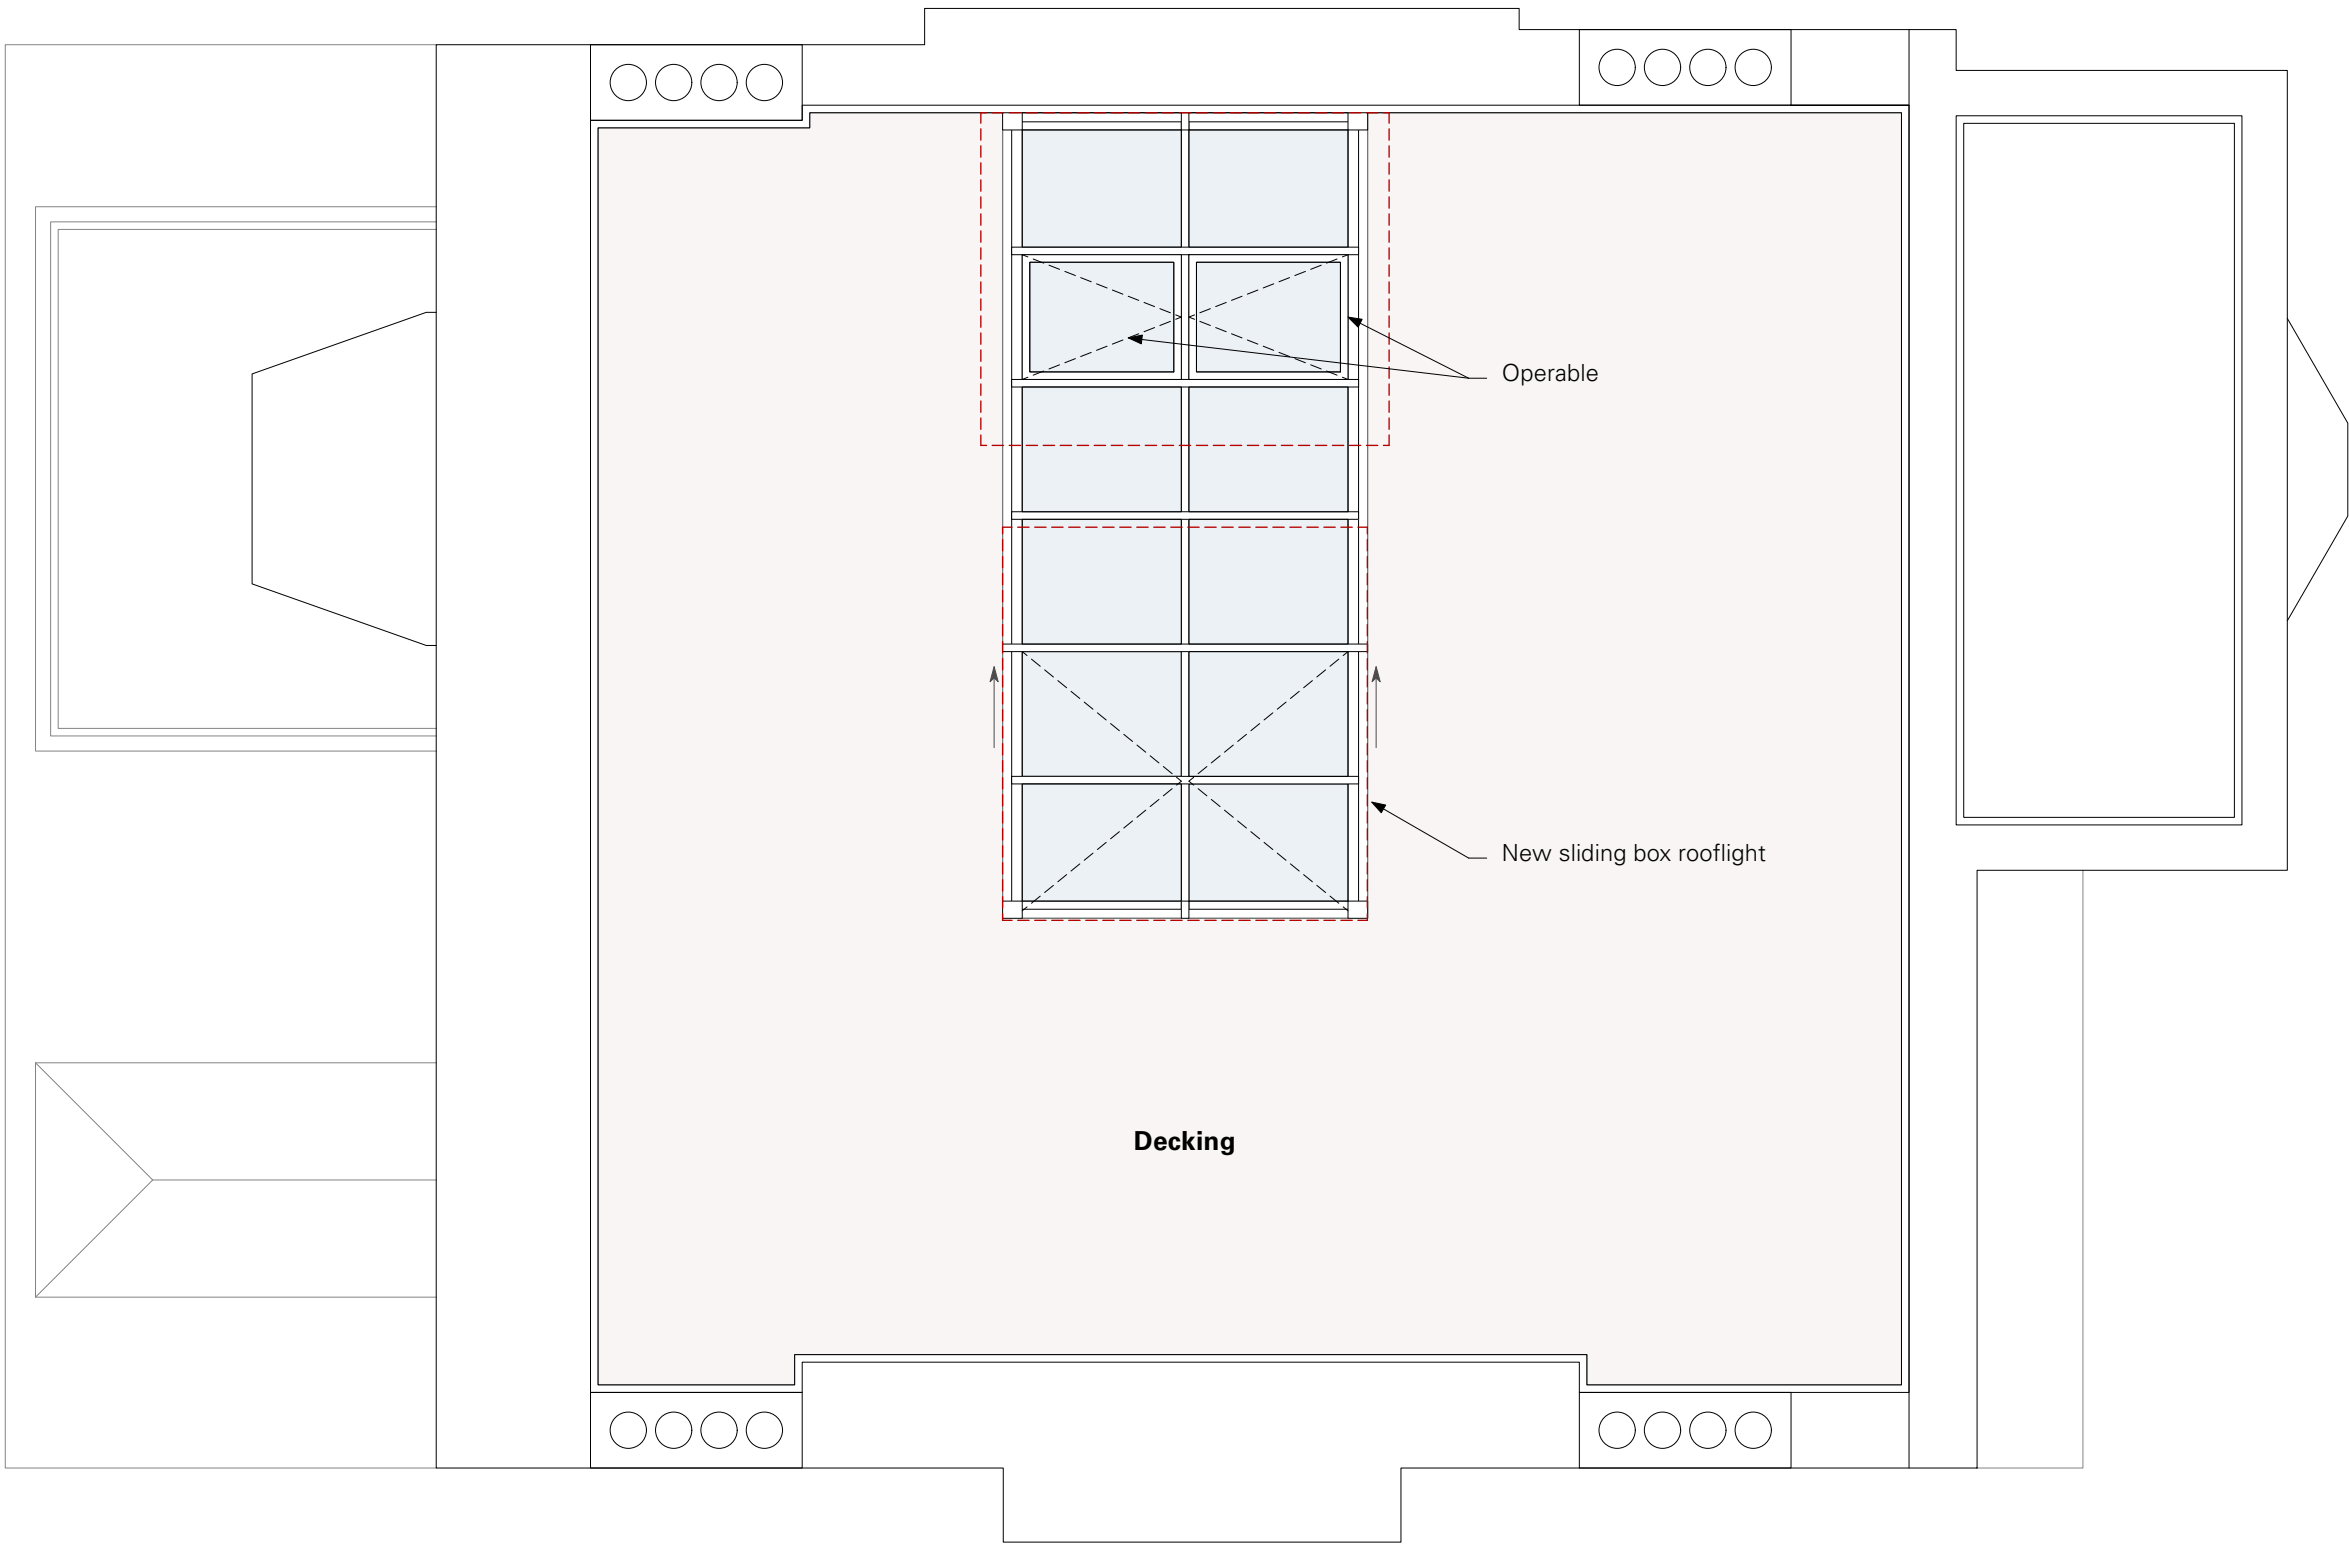

Decking

Operable

New sliding box rooflight



Revisions:

01 **Roof Plan**  
Scale: 1:50

**Notes:**

Do not scale from this drawing. All dimensions to be checked on site and any discrepancy to be reported to HEAT Architecture prior to construction.

This drawing is to be read in conjunction with all other drawings including those of other consultants.

Samples of all materials are to be provided for comment/approval prior to fabrication/construction.

----- Existing skylight



01 **Front Elevation**  
Scale: 1:100



02 **Rear Elevation**  
Scale: 1:100




**Revisions:**




**Notes:**  
Do not scale from this drawing. All dimensions to be checked on site and any discrepancy to be reported to HEAT Architecture prior to construction.  
This drawing is to be read in conjunction with all other drawings including those of other consultants.  
Samples of all materials are to be provided for comment/approval prior to fabrication/construction.

----- Existing skylight

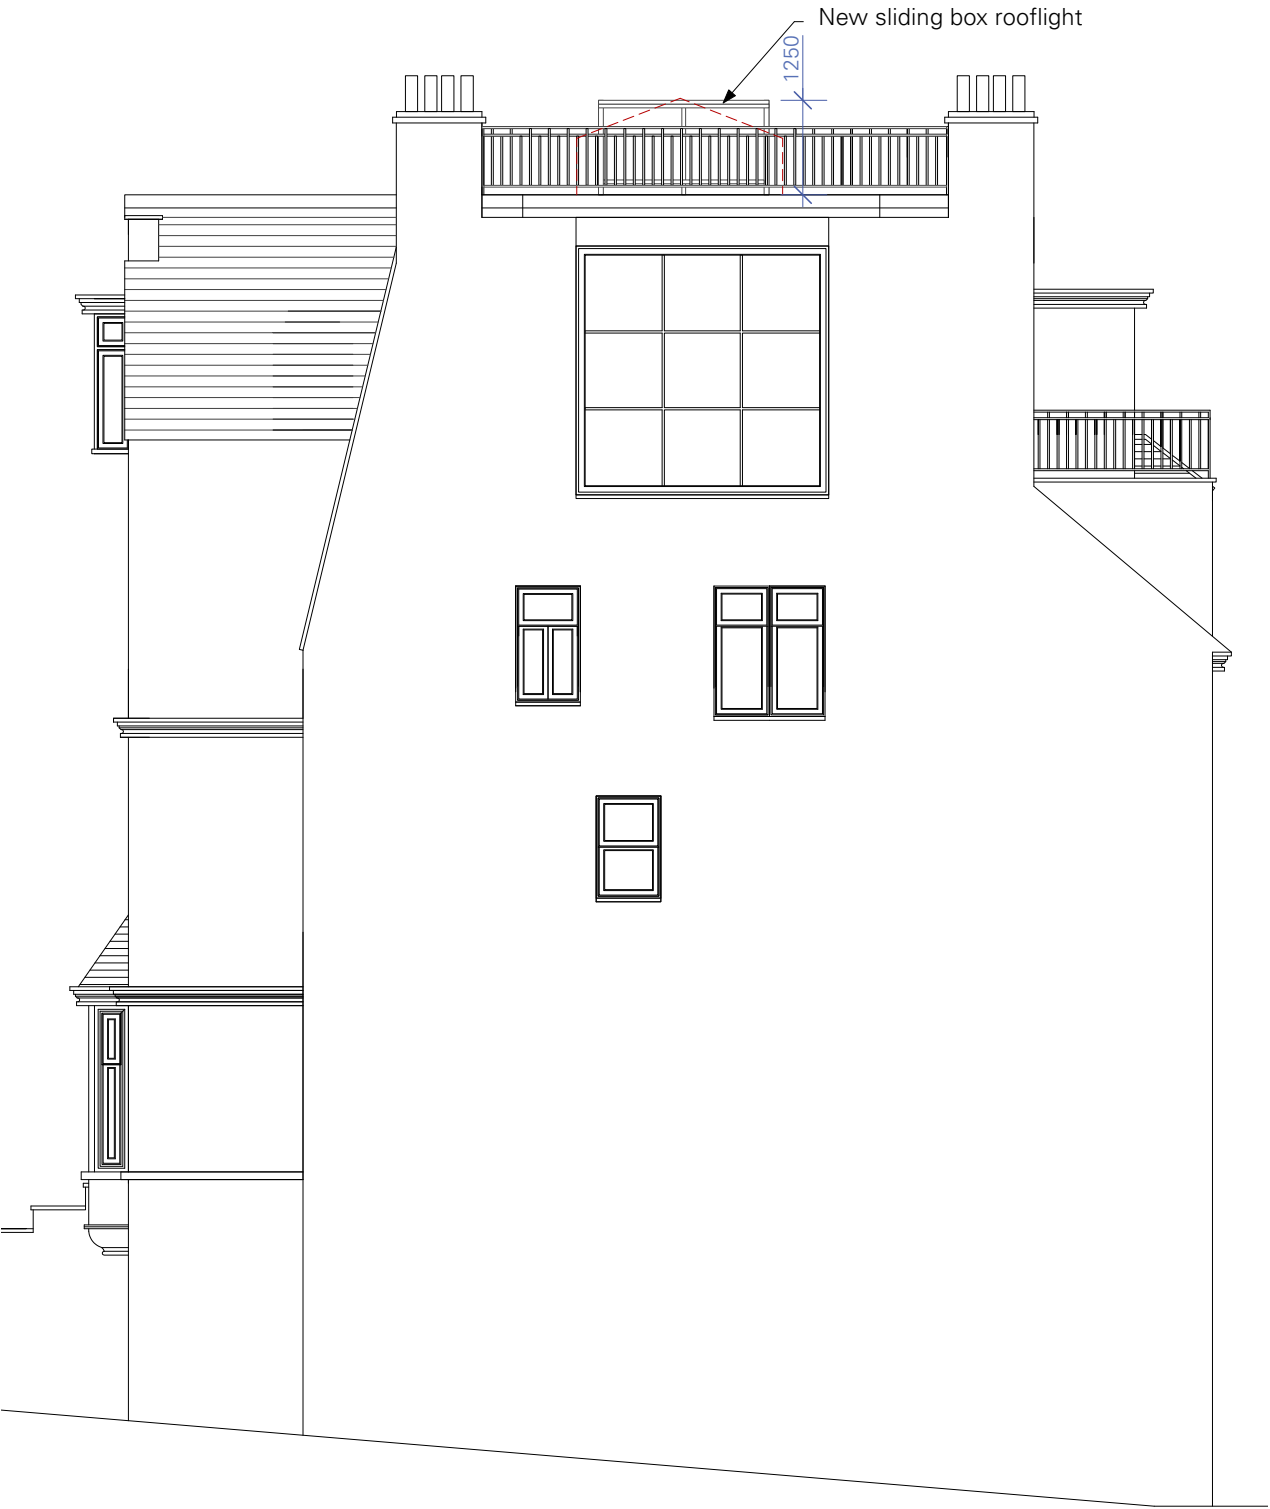

01 **North Elevation**  
Scale: 1:100

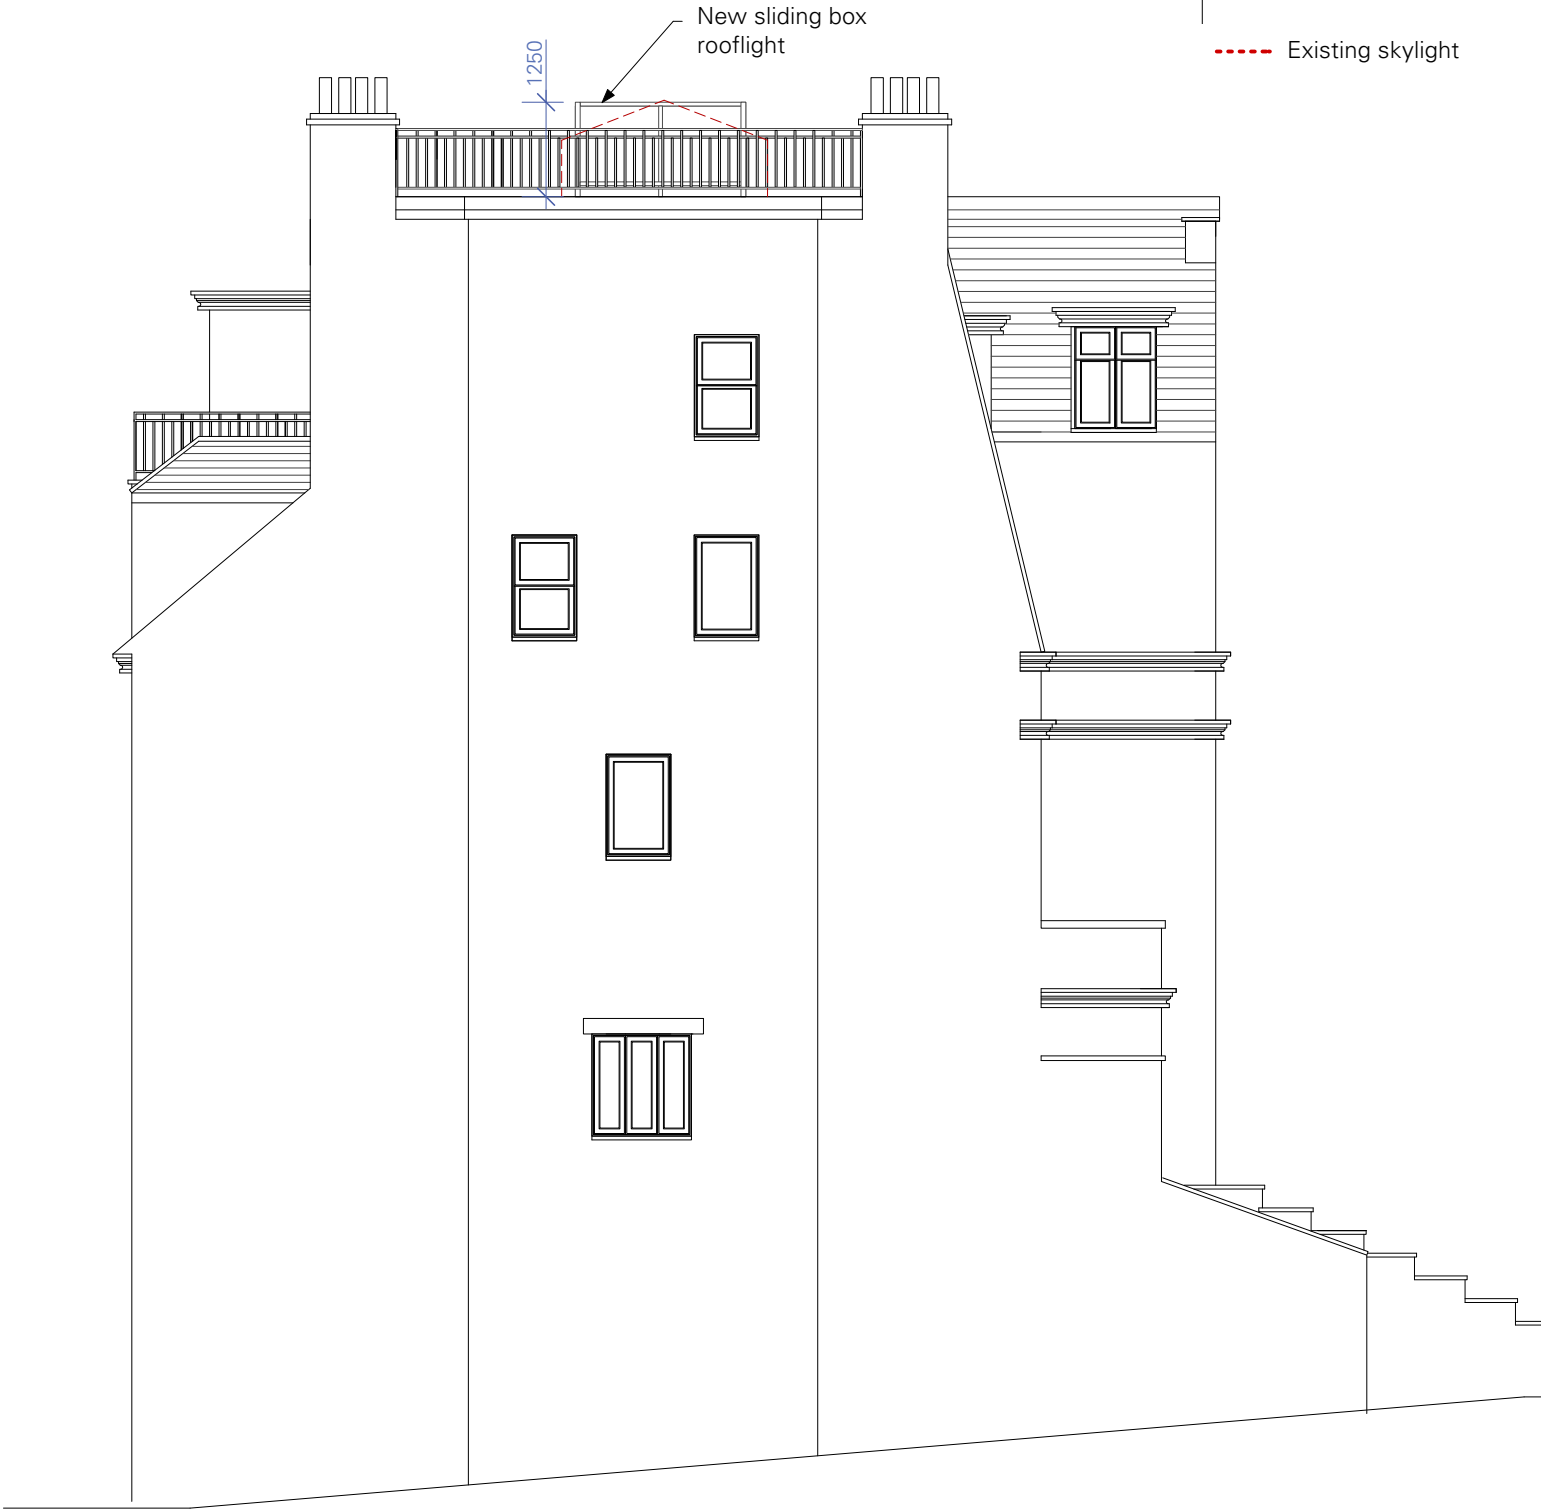

02 **South Elevation**  
Scale: 1:100



**Revisions:**