




 

ELEVATION - A

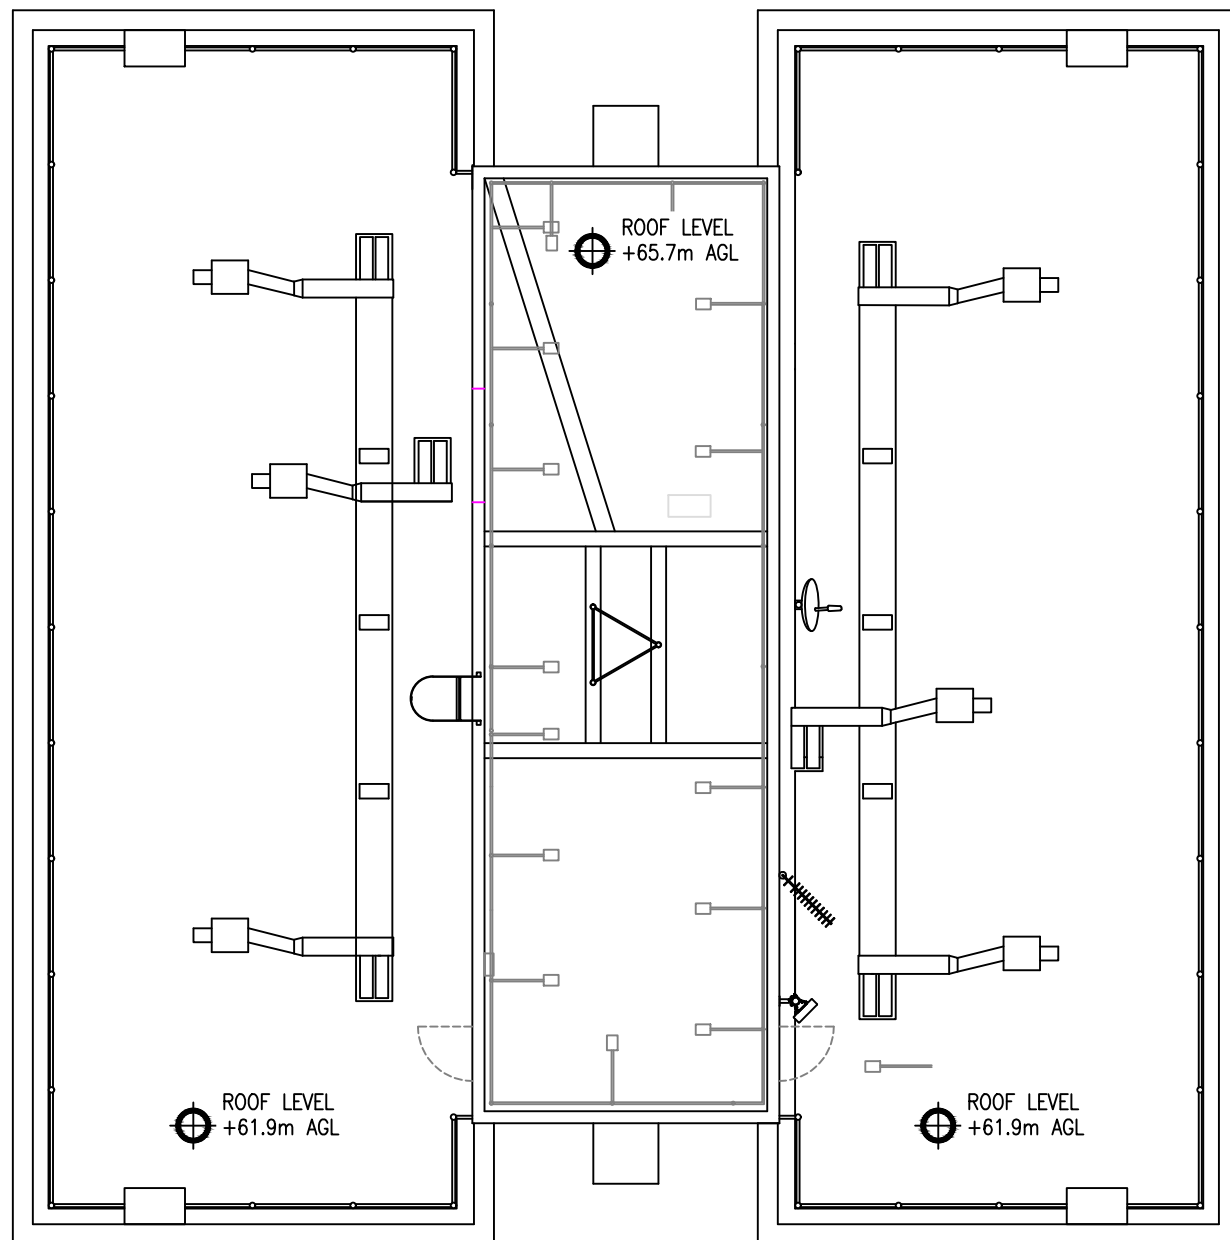

ELEVATION - B

 

EXISTING SITE PLAN
SCALE: 1:125

GENERAL NOTES

- 1) ALL DIMENSIONS IN MILLIMETRES UNLESS STATED OTHERWISE
- 2) DRAWING IN ACCORDANCE WITH THE STANDARDS REFERENCED IN BS8888: 2000
- 3) THIS DRAWING TO BE READ IN CONJUNCTION WITH Drg. No's 100, 300, 400, 500, 501, 900, 901 & 902

NLN
NEWLINE
NETWORKS

Project No.			
Project No.			
Project No.			
Project No.			
Project No.	BCT	18.05.22	SH LB
Iss	Revision	Date	Drn App

© This drawing is the property of NLN and may not be reproduced or disclosed to a third party in any form without written permission



Site Name: BACTON TOWER

Site Ref: BCT


Scale: AS SHOWN

Date: 04.08.21 Drn: SH

Site Address:
BACTON TOWER
HAVERSTOCK ROAD
LISMORE CIRCUS
LONDON, NW5 4PX

Drawing Title:
EXISTING SITE PLAN

Drawing No. A3_BCT_200	App. CT
---------------------------	------------

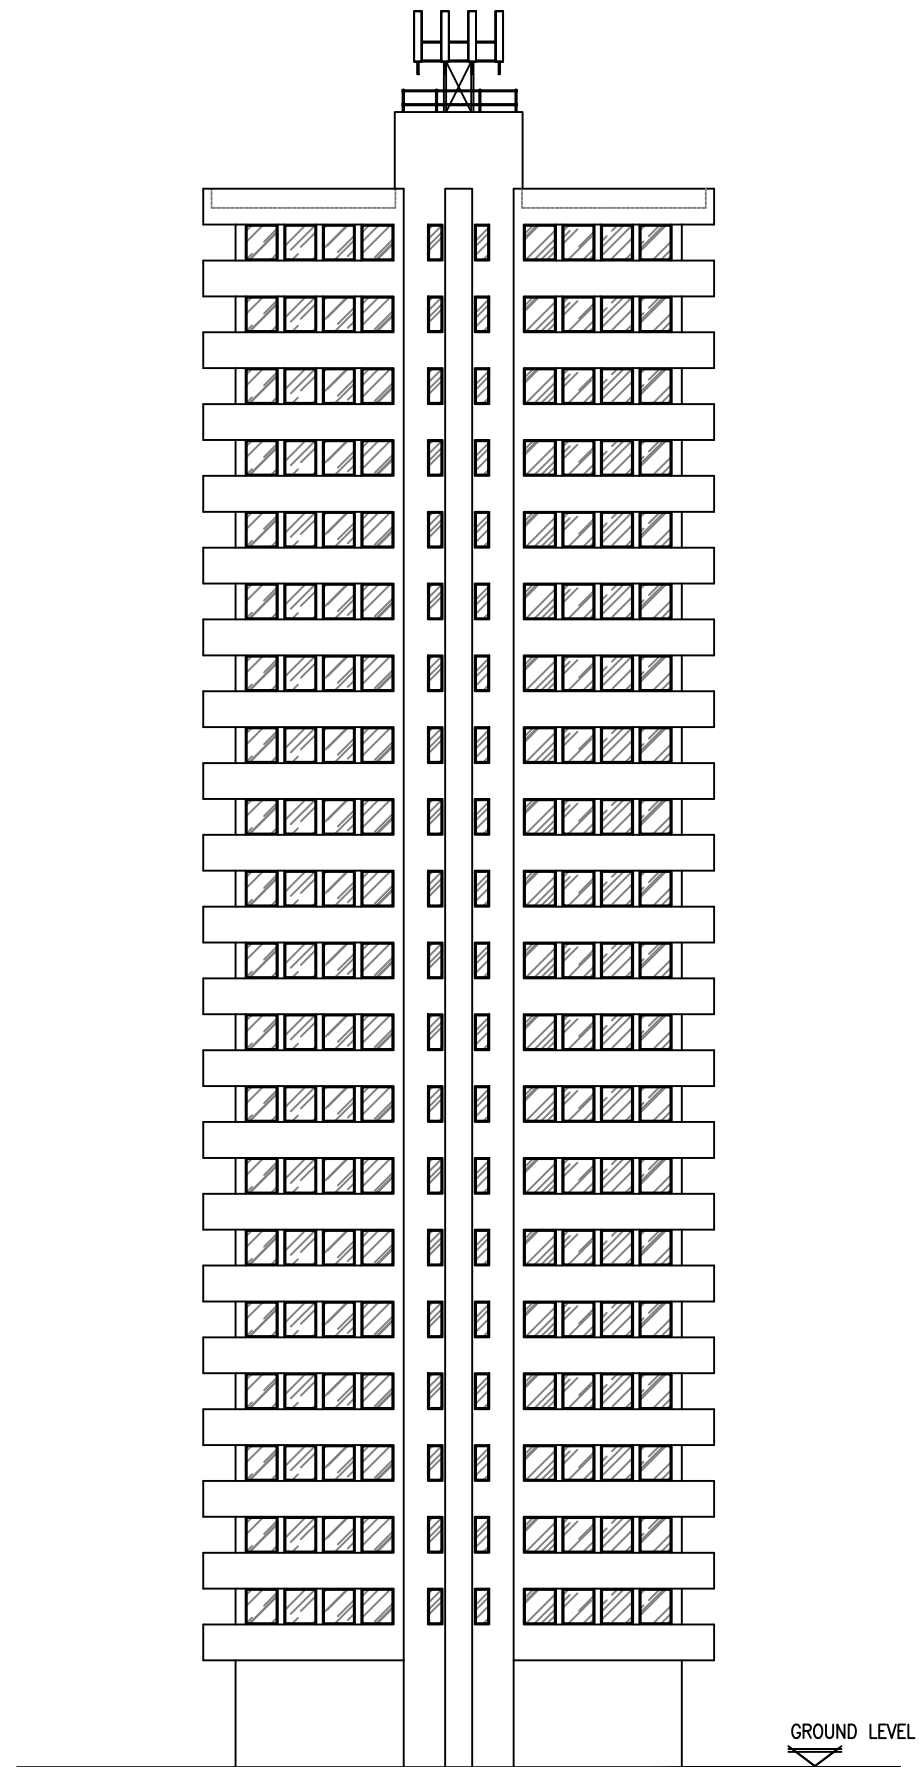

EXISTING NORTH ELEVATION - A
SCALE: 1:300

- GENERAL NOTES
- 1) ALL DIMENSIONS IN MILLIMETRES UNLESS STATED OTHERWISE
 - 2) DRAWING IN ACCORDANCE WITH THE STANDARDS REFERENCED IN BS8888: 2000
 - 3) THIS DRAWING TO BE READ IN CONJUNCTION WITH Drg. No's 200, 400, 500, 600 & 700.

NLN
NEWLINE
NETWORKS

Project No.				
Project No.				
Project No.				
Project No.	BCT	18.05.22	SH	CT
Iss	Revision	Date	Drn	App

© This drawing is the property of NLN and may not be reproduced or disclosed to a third party in any form without written permission



Site Name: BACTON TOWER

Site Ref: BCT


Scale: AS SHOWN

Date: 04.08.21 Drn: SH

Site Address:
BACTON TOWER
HAVERSTOCK ROAD
LISMORE CIRCUS
LONDON, NW5 4PX

Drawing Title:
EXISTING ELEVATION - A

Drawing No. A3_BCT_300	App. CT
---------------------------	------------

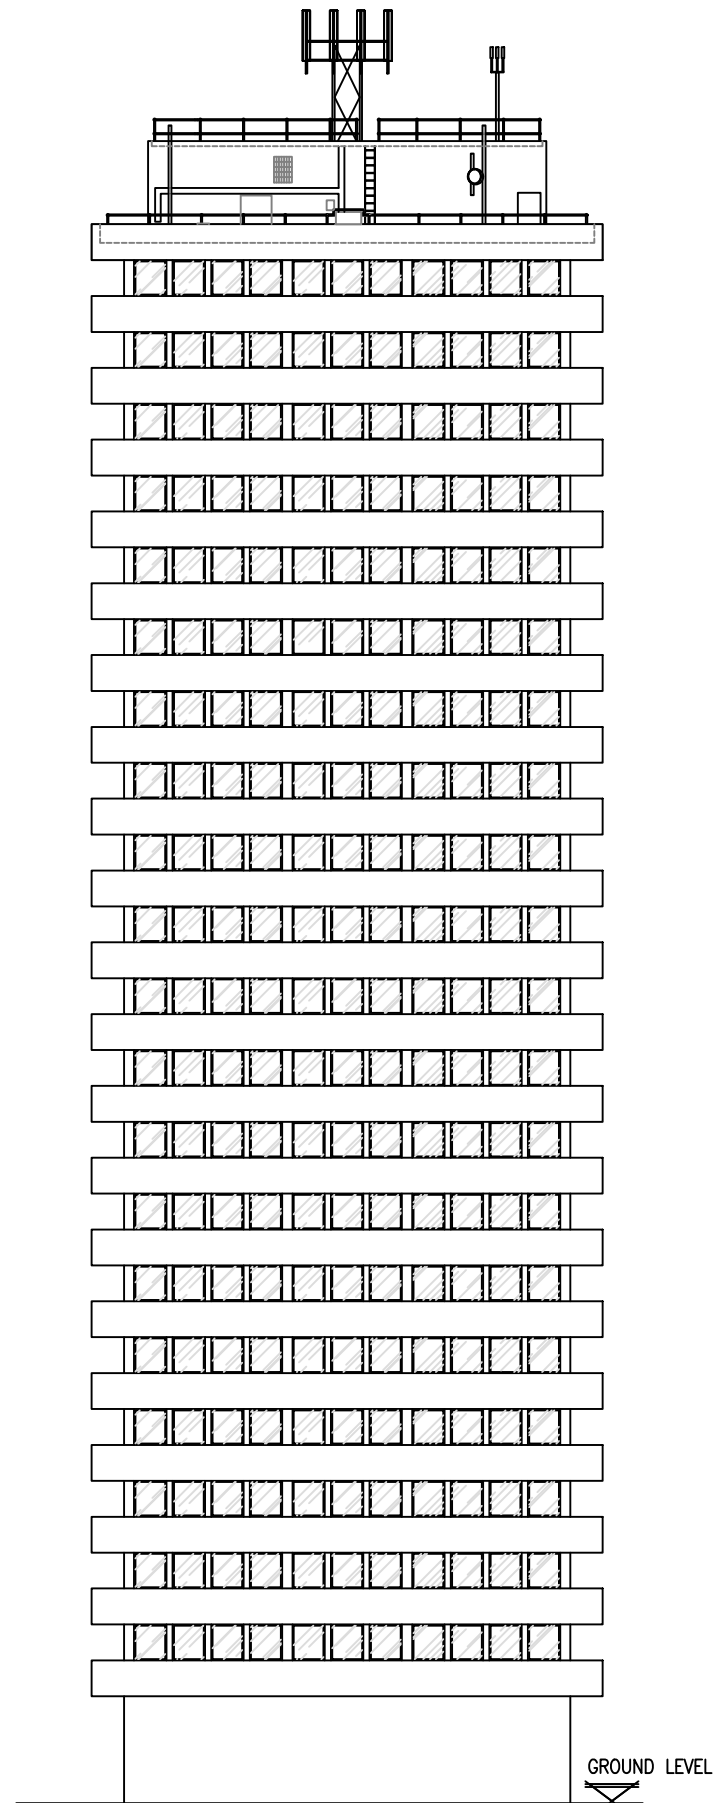

EXISTING WEST ELEVATION -B
SCALE: 1:300

GENERAL NOTES

- 1) ALL DIMENSIONS IN MILLIMETRES UNLESS STATED OTHERWISE
- 2) DRAWING IN ACCORDANCE WITH THE STANDARDS REFERENCED IN BS8888: 2000
- 3) THIS DRAWING TO BE READ IN CONJUNCTION WITH Drg. No's 200, 400, 500, 600 & 700.



Project No.				
Project No.				
Project No.				
Project No.	BCT	18.05.22	SH	LB
Iss	Revision	Date	Drn	App

© This drawing is the property of NLN and may not be reproduced or disclosed to a third party in any form without written permission



Site Name: BACTON TOWER

Site Ref: BCT

Scale: AS SHOWN

Date: 04.08.21 Drn: SH

Site Address:
BACTON TOWER
HAVERSTOCK ROAD
LISMORE CIRCUS
LONDON, NW5 4PX

Drawing Title:
EXISTING ELEVATION - B

Drawing No. A3_BCT_301	App. CT
---------------------------	------------