
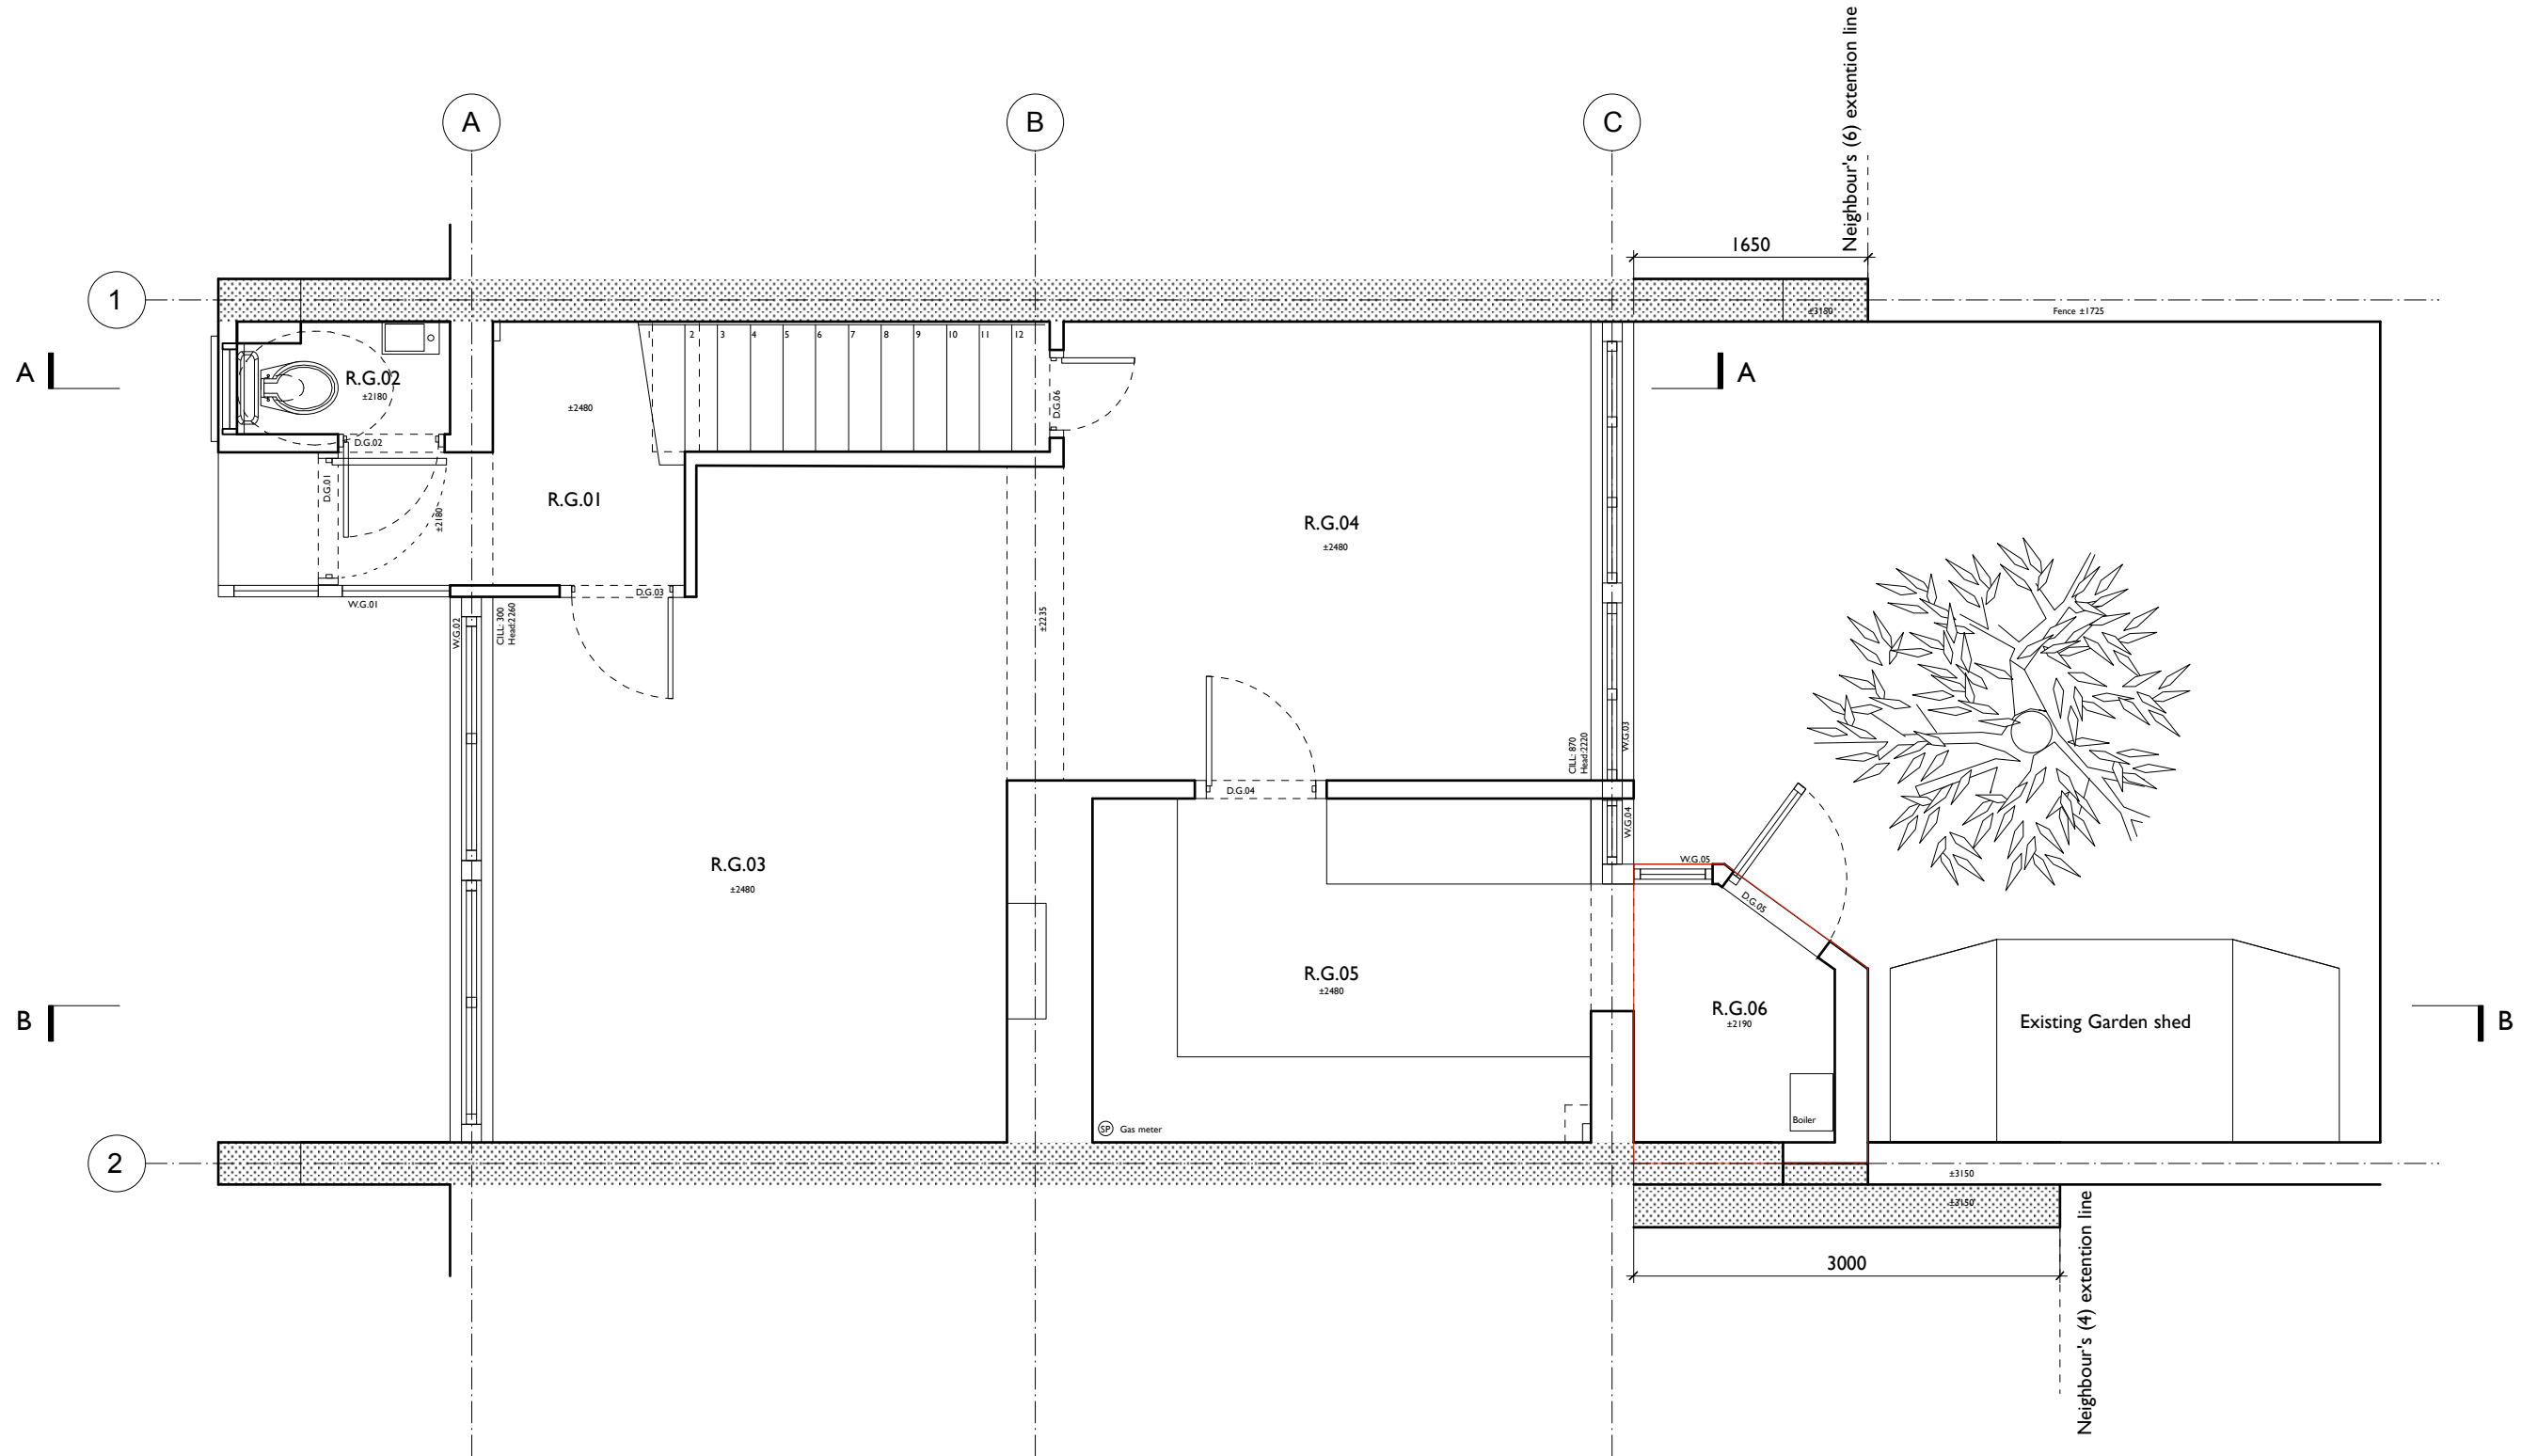


 

MARTINS CAMISULI Unit 1, 2A Oakford Road, London NW5 1AH Tel 020 7267 86 22

JOB TITLE: 5 Village Close
DRWG TITLE: Proposed Ground floor Plan
DRWG NO: MC/208(02)_01PD
SCALE: 1:50
DATE: Feb 2021

REVISION: A 13.05.22 Ground floor plan only showing existing, not PP
as requested by the planners

**ALL DIMENSIONS INDICATED ON THIS DRAWING ARE SUBJECT TO ALTERATIONS ONCE ON SITE.
CONFIRM ALL DIMENSION ON SITE PRIOR TO ORDERING AND CONSTRUCTION**

