



Front Elevation

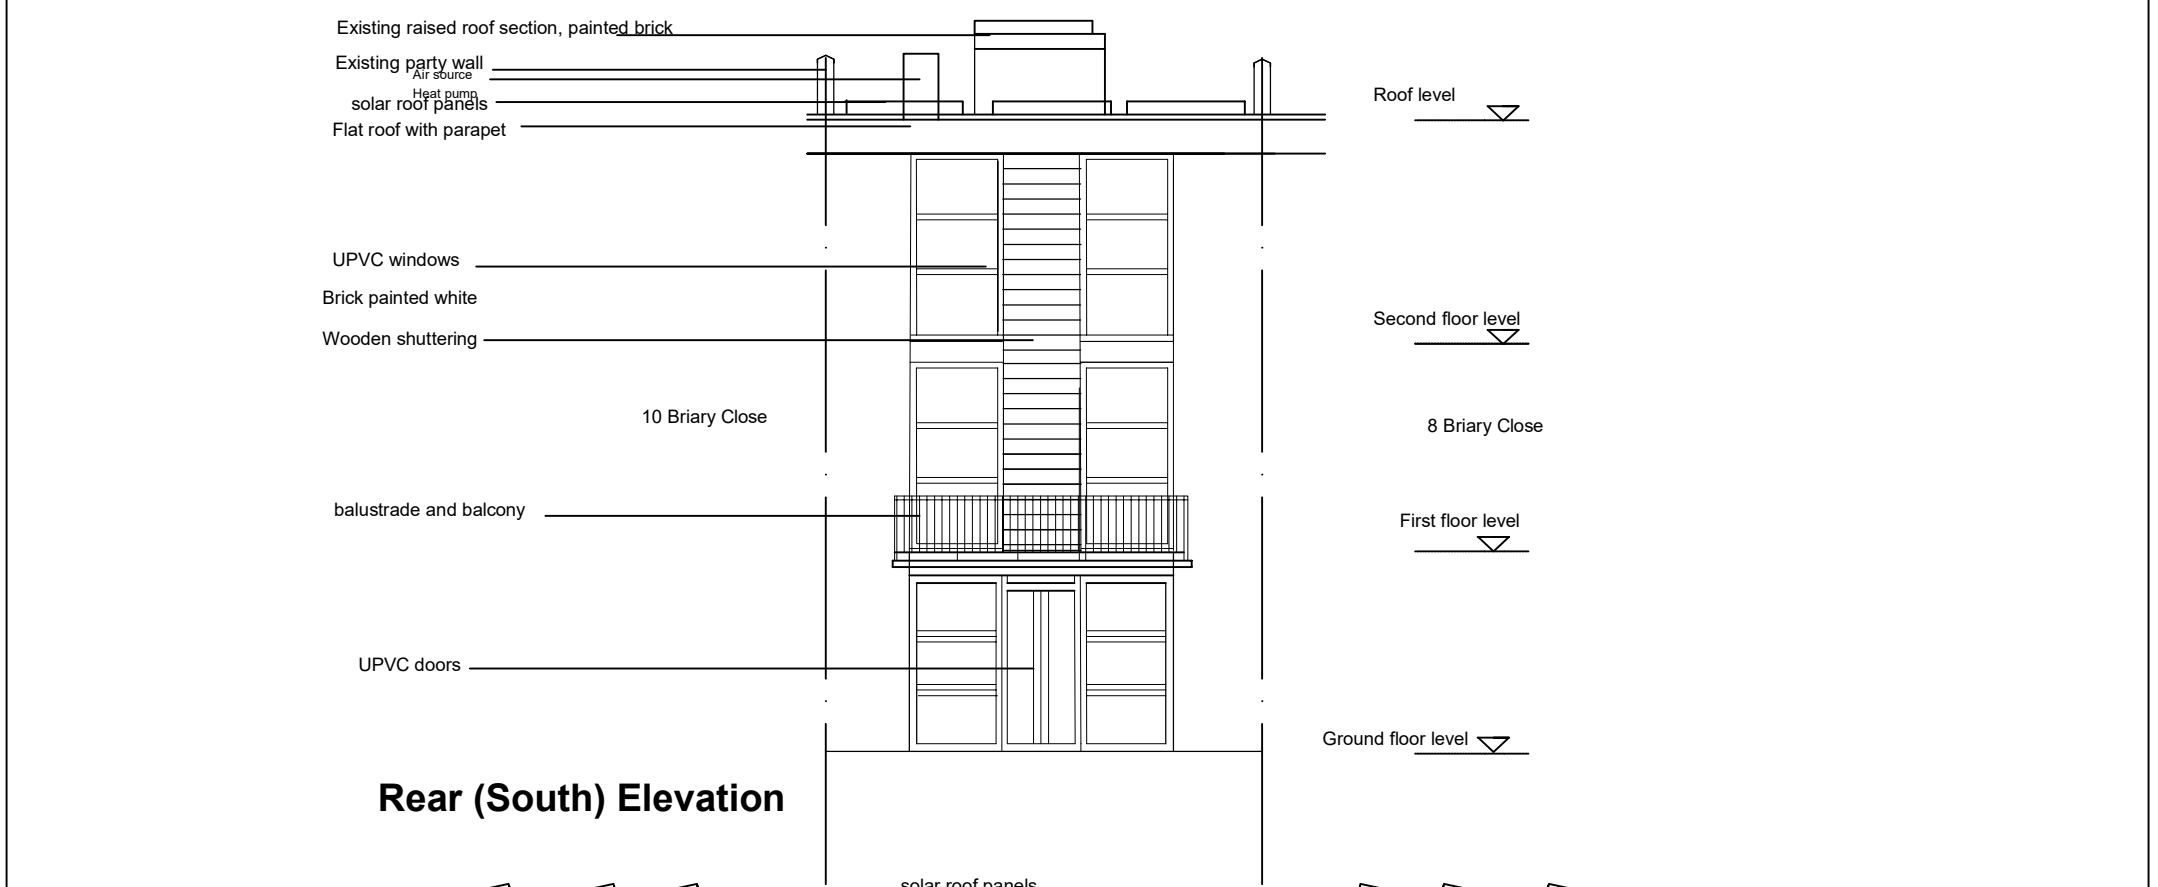

Rear (South) Elevation

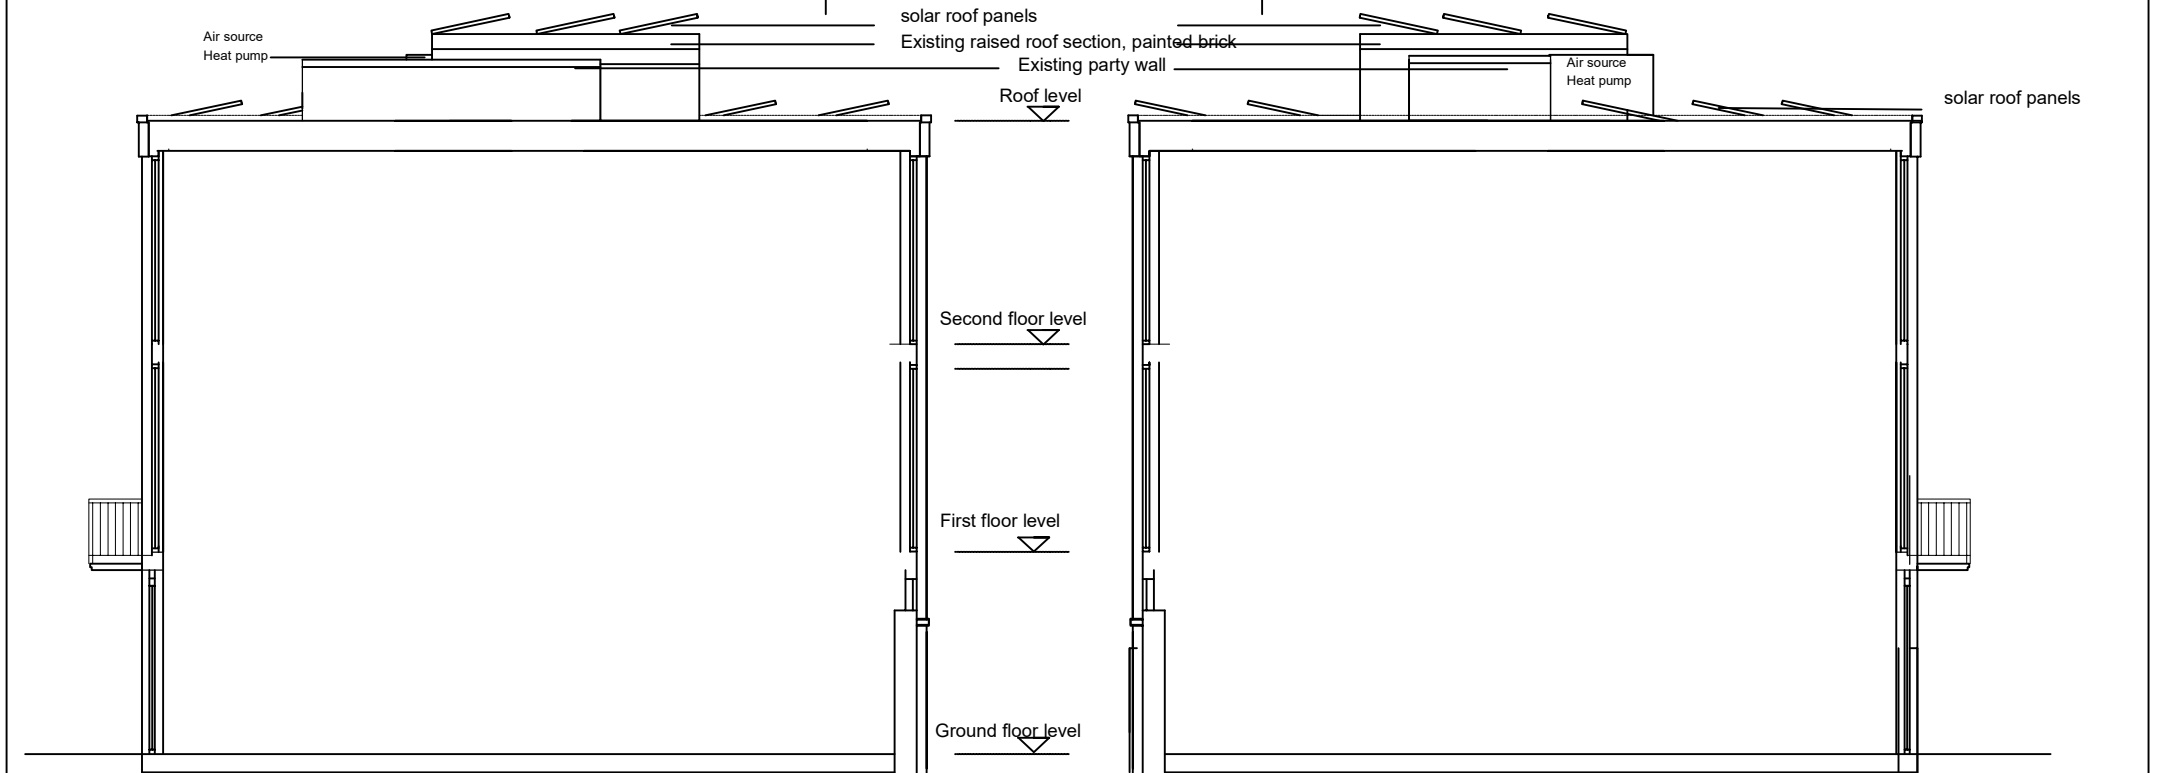

East Elevation

West Elevation

All dimensions to be ratified on site			9 Briary Close London NW3 3JZ				ZED Architect		
Revisions								Proposed Elevations	
Rev	Date	Description	Scale		1:100 at A3			Job Number	179
			Date		06.10.2020			Drawn by	ZD
			Drawing Status		Planning			Checked by	ZD
			Drawing No		141			Revision	02
<div><div>0m</div><div>1m</div><div>5m</div></div>							55 Church Crescent London N3 1BL 07971902109 zoe@zedarchitect.com		