


**GROUND FLOOR**



**FIRST FLOOR**

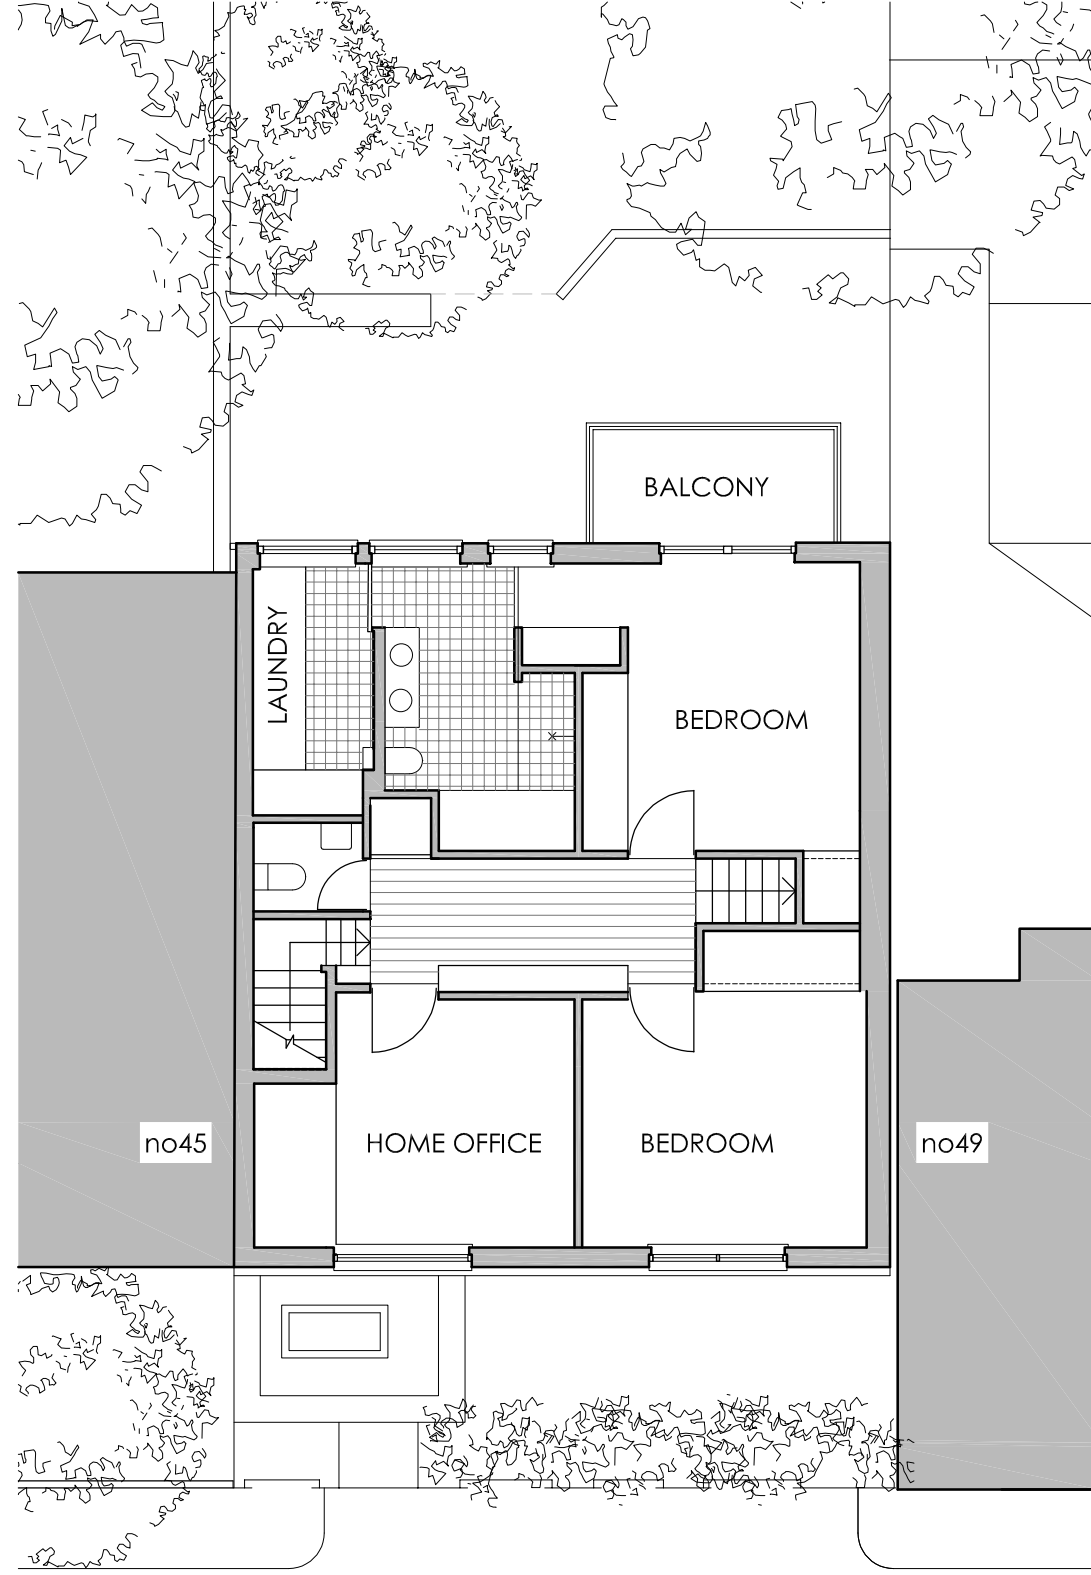

Drawing:  
Number:  
Title:

P-P-01  
**PROPOSED  
GROUND & FIRST FLOOR PLANS**  
PLANNING  
1:100 @ A3

Revision: Issue Date: Comments:

- 17.05.2022 -

Project:


Client: Ilse and Mischa Weiss-Iijn

Address:

47 Murray Mews  
London, NW1 9RH


**EDWARDS RENSEN ARCHITECTS**  
www.edwards-rensens-architects.co.uk 020 3227 0122



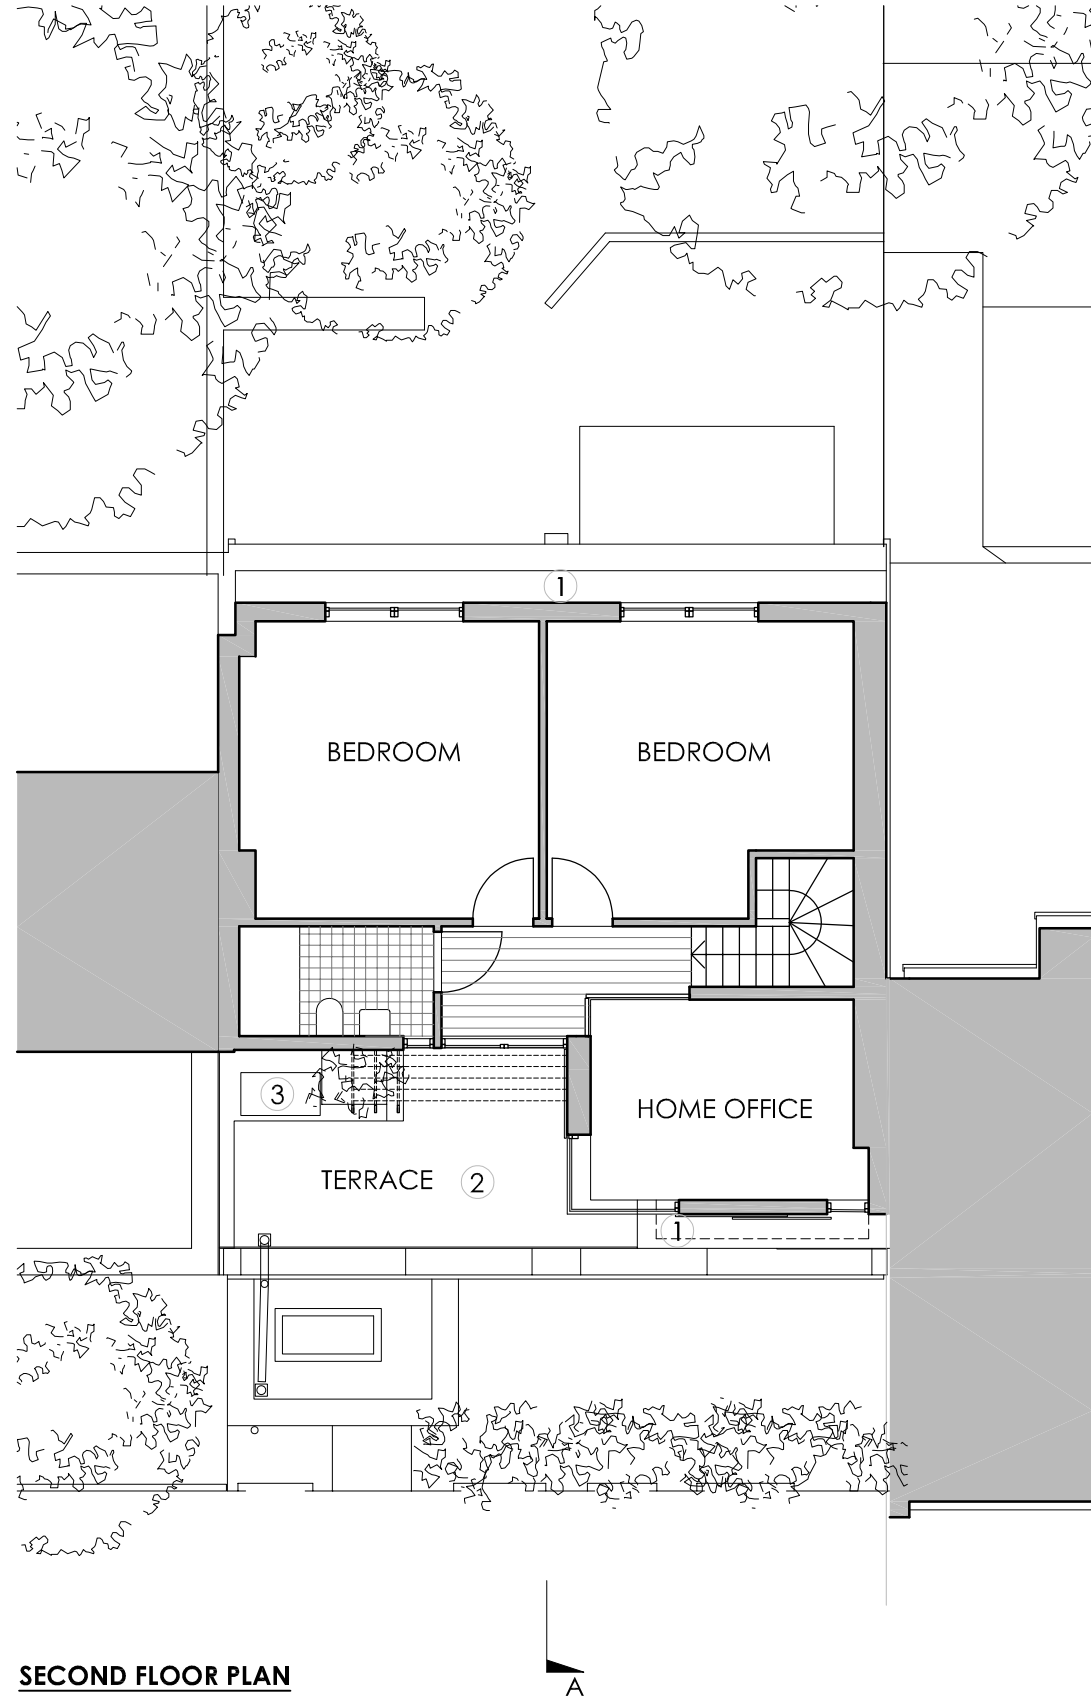

- KEY**
- ① Grey roofing membrane
  - ② Composite timber decking
  - ③ Air Source Heat Pump
  - ④ Solar panel
  - ⑤ Light grey traditional standing seam zinc
  - ⑥ Sloping rooflight set into roof
  - ⑦ Wire trellis



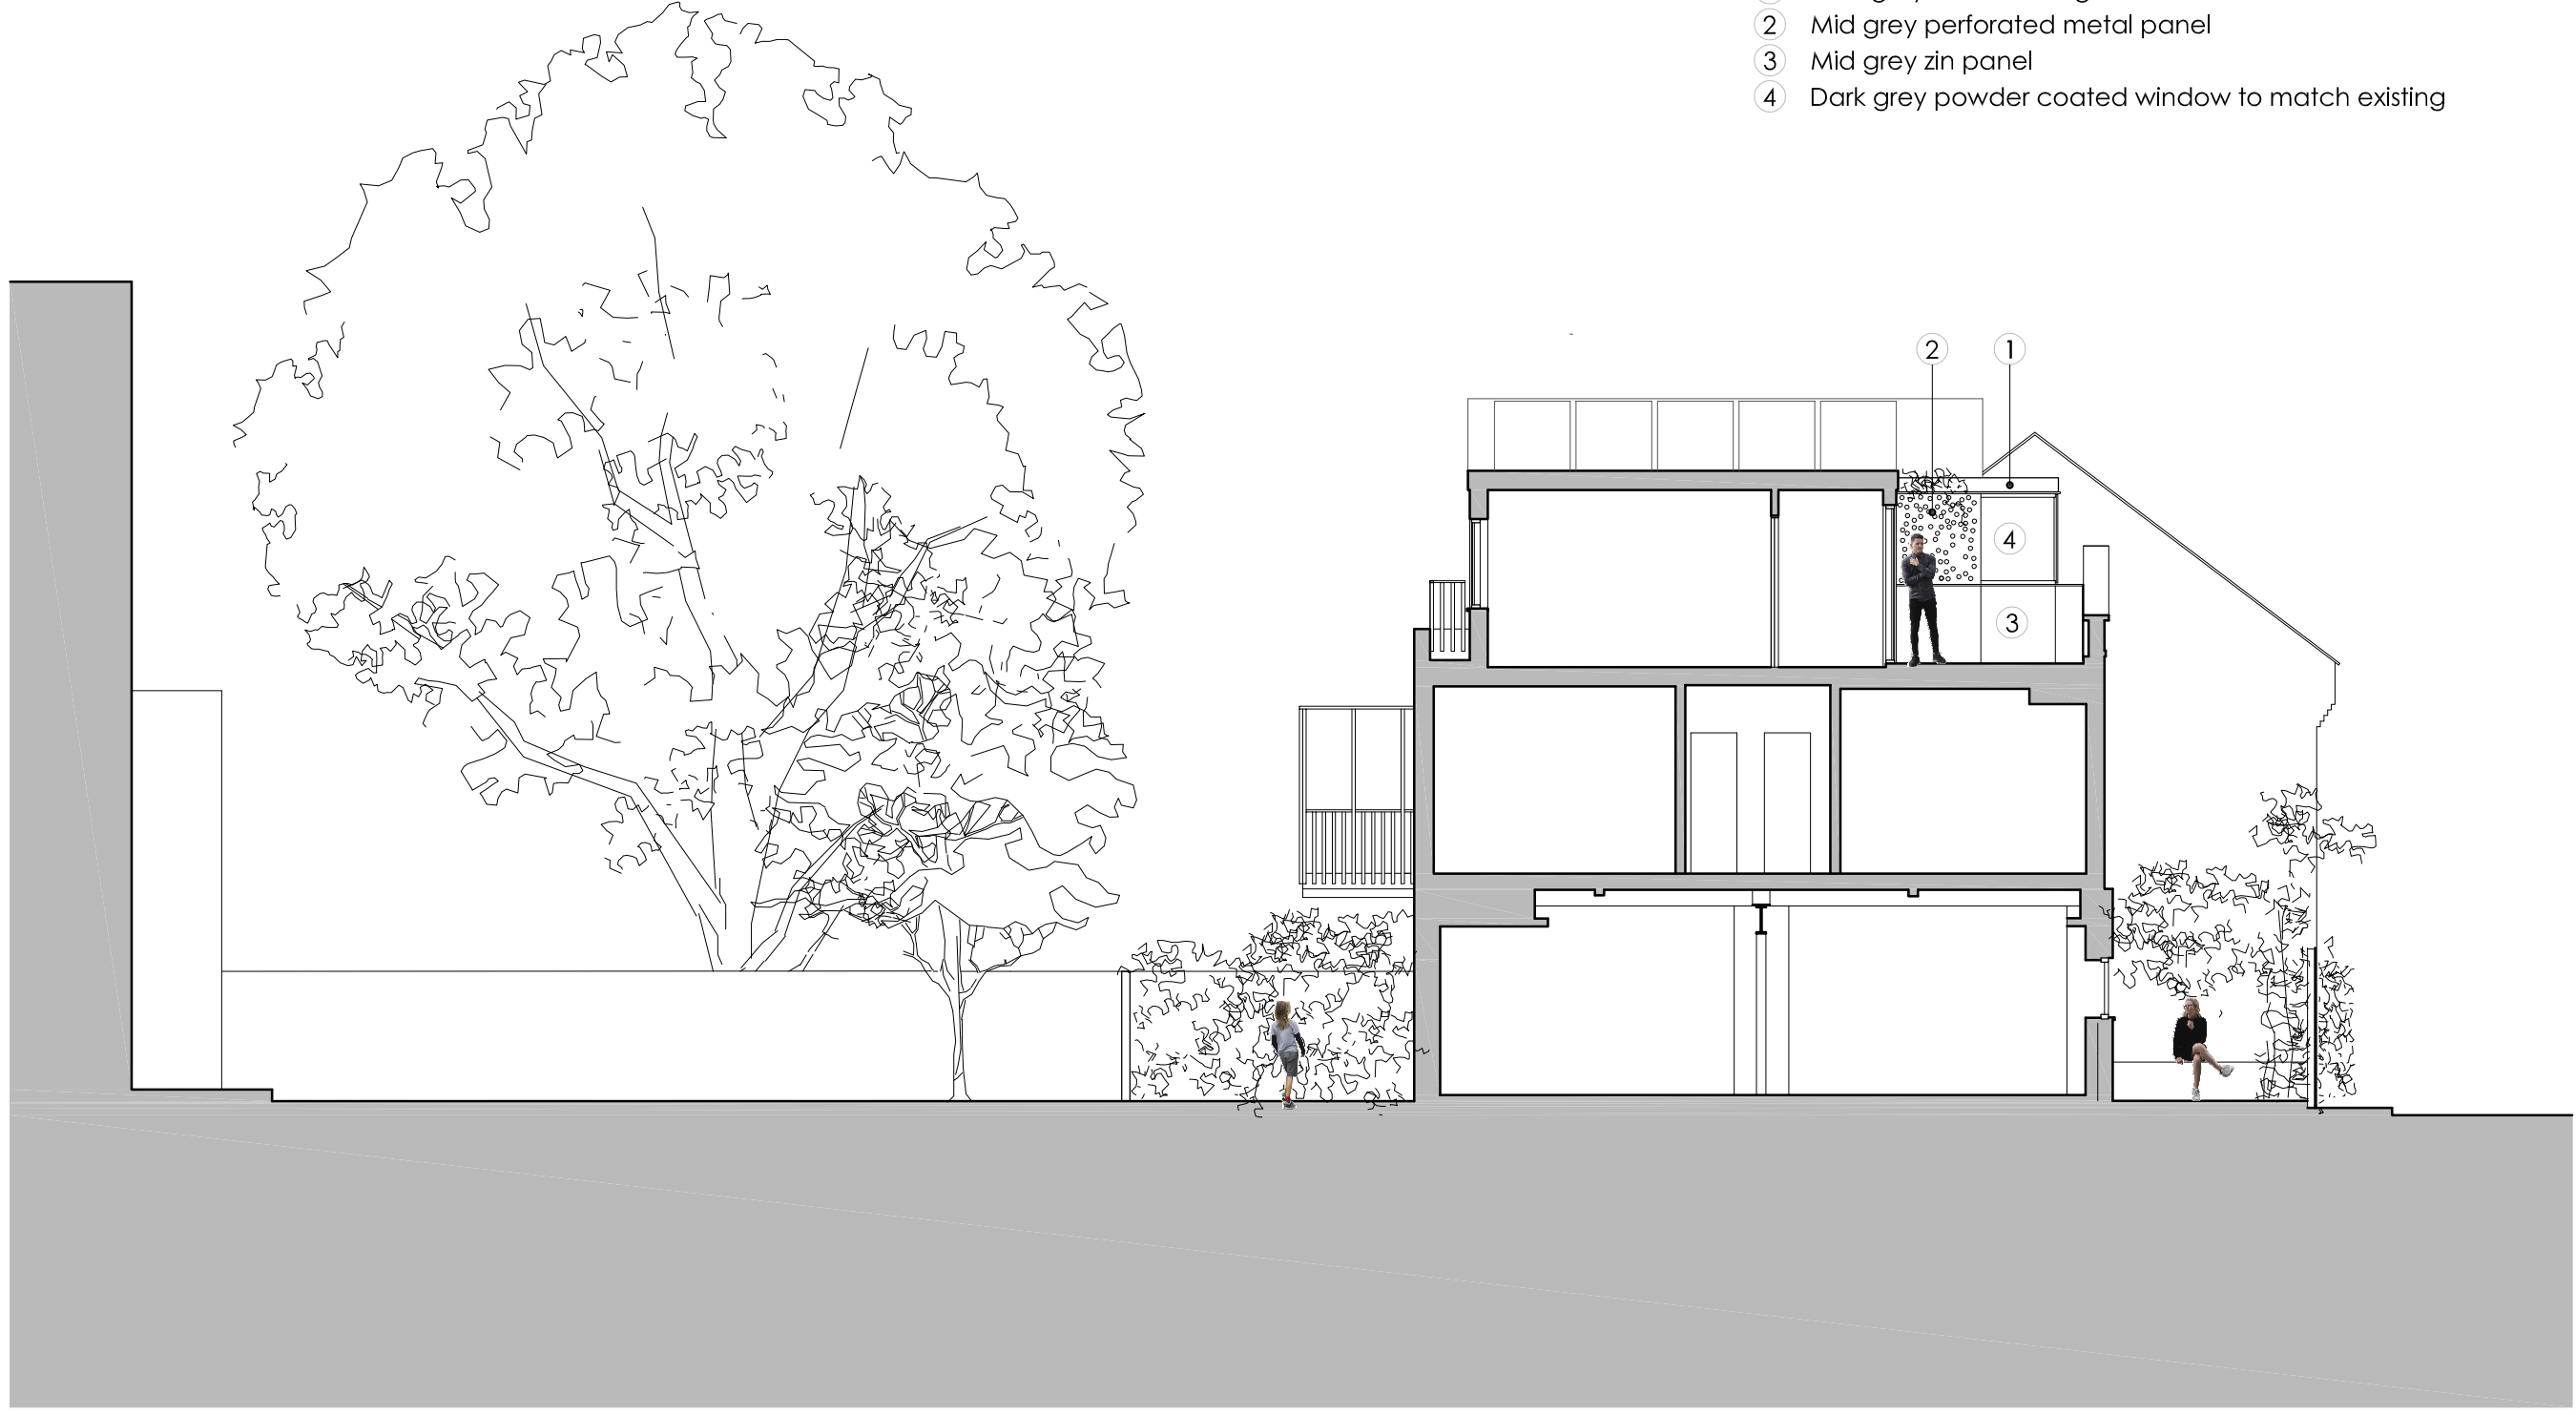


- KEY**
- ① Pale grey zinc roof edge
  - ② Mid grey perforated metal panel
  - ③ Mid grey zin panel
  - ④ Dark grey powder coated window to match existing

Drawing: -  
 Number: P-P-03  
 Title: **PROPOSED SECTION A**  
 Phase: PLANNING  
 Scale: 1:100 @ A3

Revision: -  
 Issue Date: 17.05.2022  
 Comments: -

Project: Ilse and Mischa Weiss-Iijn  
 Client: Ilse and Mischa Weiss-Iijn  
 Address: 47 Murray Mews  
 London, NW1 9RH



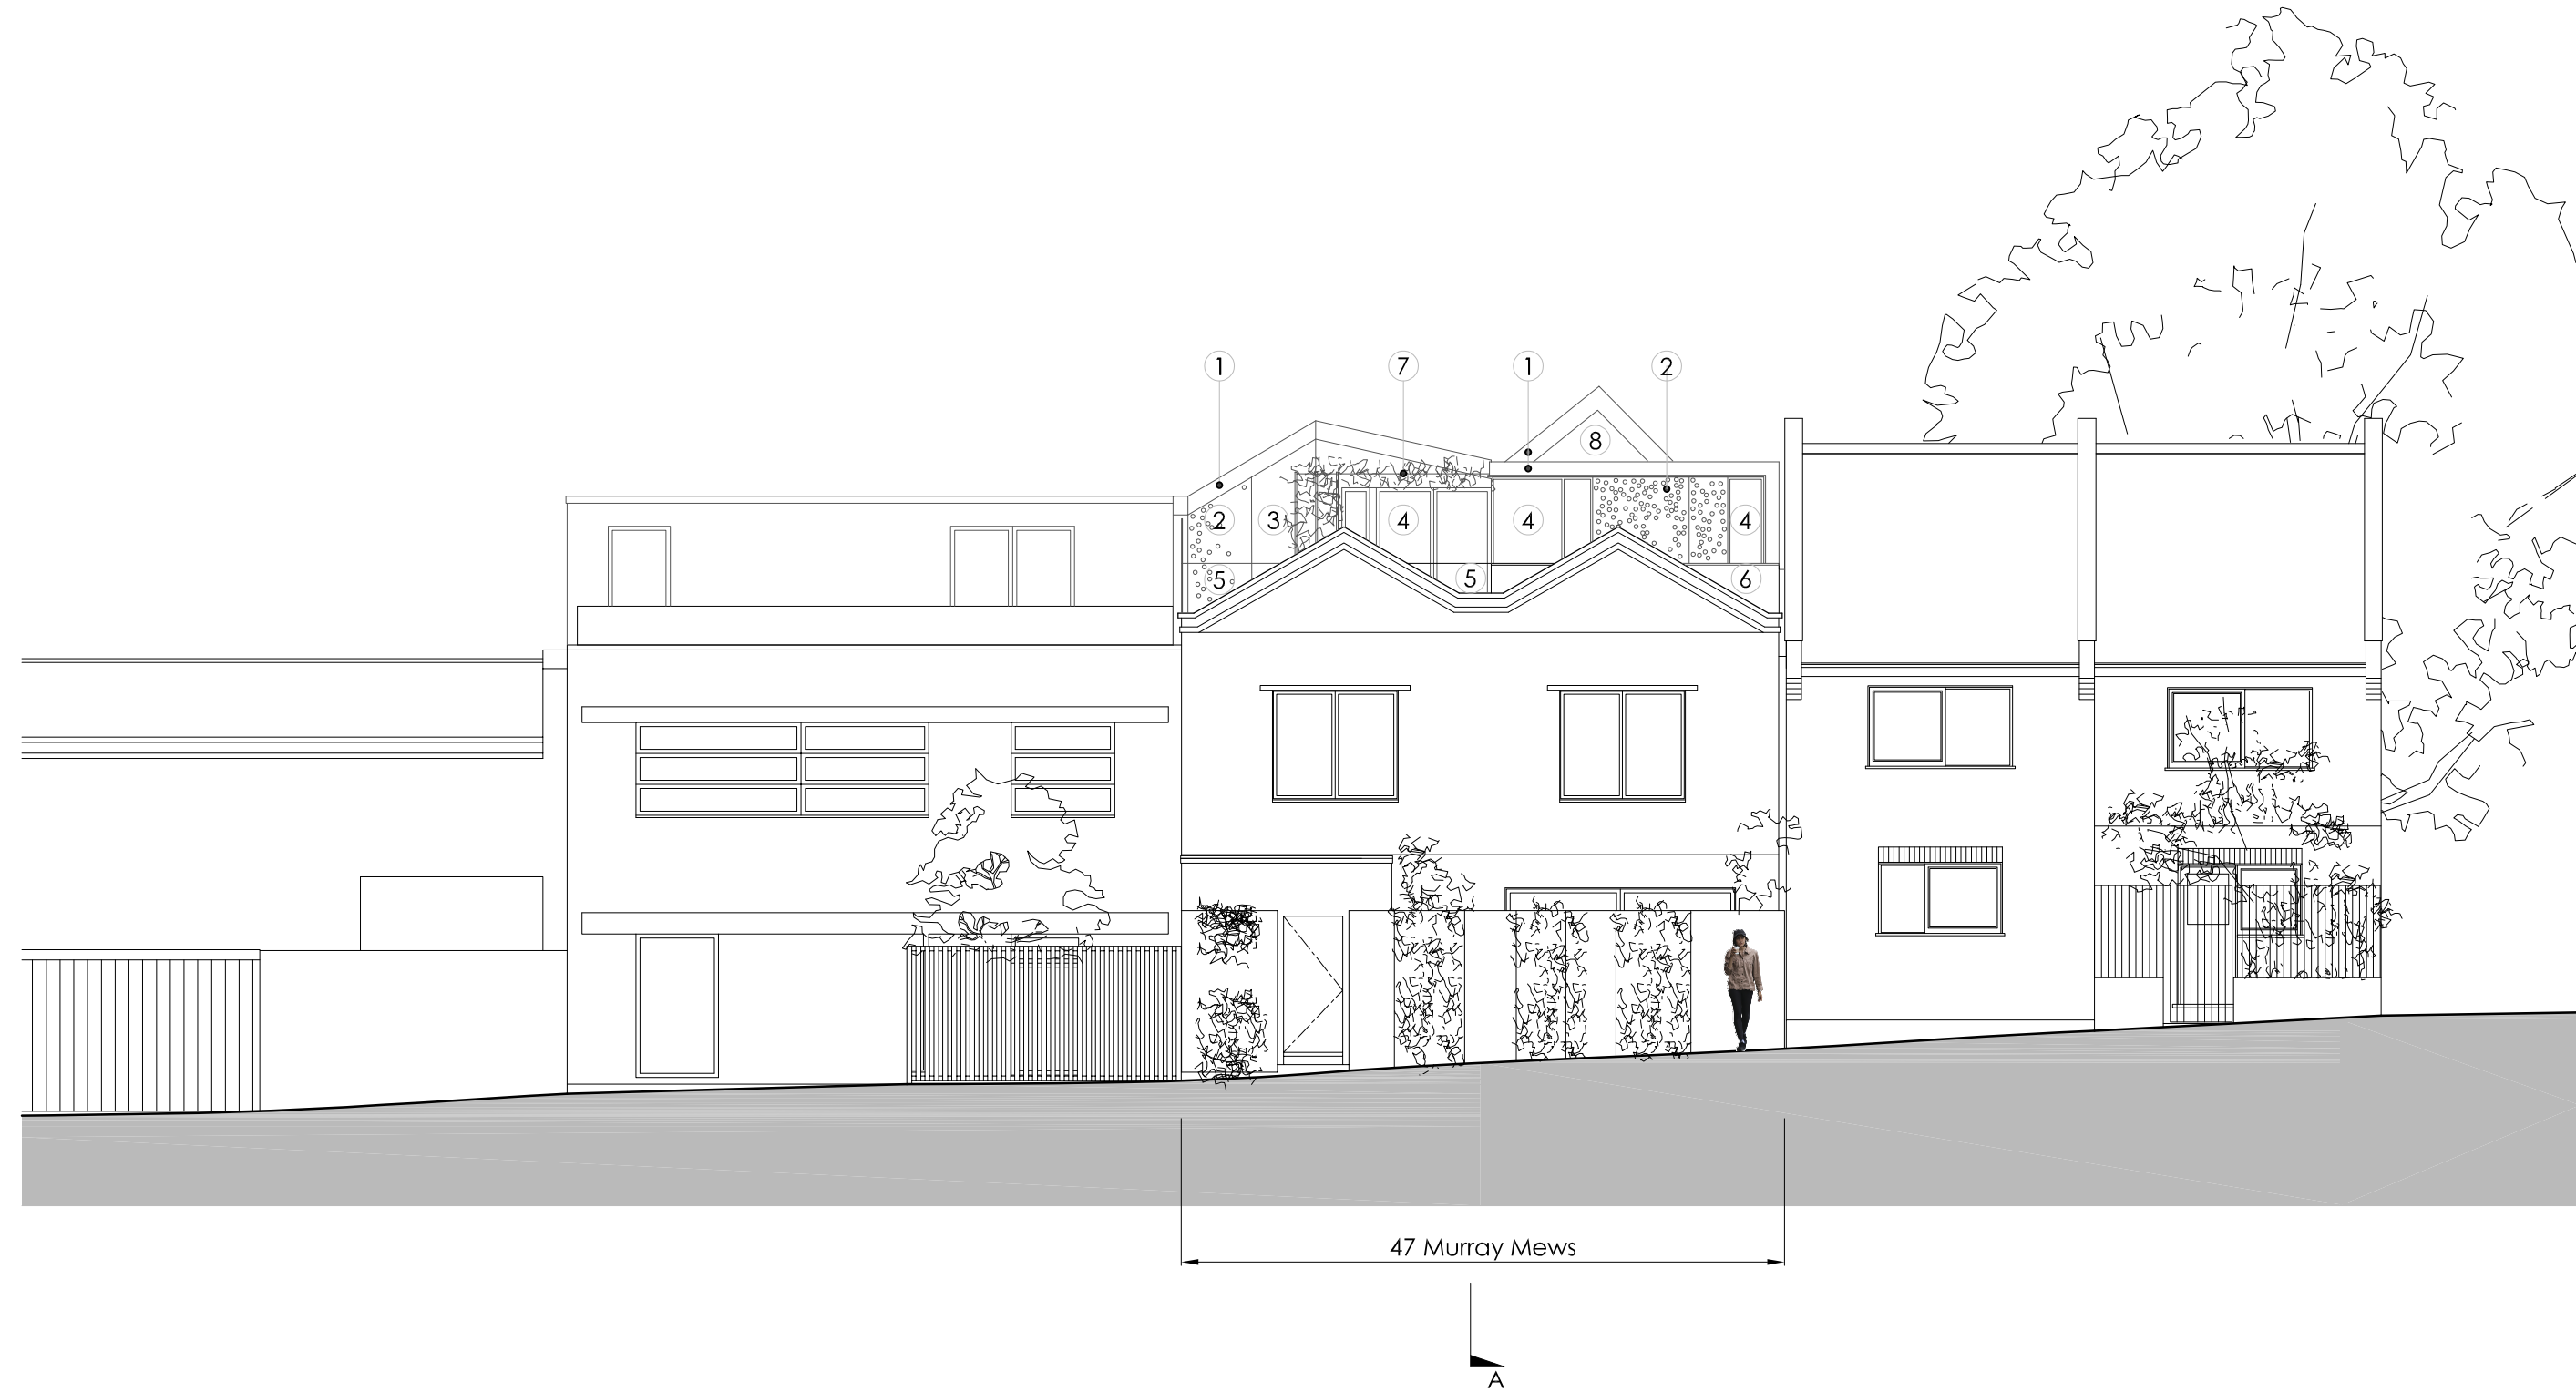

47 Murray Mews



PLEASE ALSO SEE THE 3D MODEL IN THE DESIGN STATEMENT

**KEY**


- ① Pale grey zinc roof edge
- ② Mid grey perforated metal panel
- ③ Mid grey zinc panel
- ④ Dark grey powder coated window/door to match existing
- ⑤ Glass balustrade
- ⑥ Opaque glass panel
- ⑦ Wire trellis
- ⑧ Clear glazing

Drawing: P-P-04  
 Number: **PROPOSED**  
 Title: **FRONT ELEVATION PLANNING**  
 Phase: 1:100 @ A3  
 Scale:

Revision: Issue Date: Comments:  
 - 17.05.2022 -

Project: Ise and Mischa Weiss-Iijn  
 Client:  
 Address: 47 Murray Mews  
 London, NW1 9RH

www.edwards-rensen-architects.co.uk 020 3227 0122

 



47 MURRAY MEWS



PLEASE ALSO SEE THE 3D MODEL IN THE DESIGN STATEMENT

**KEY**

- ① Pale grey zinc roof edge
- ② Powder coated window to match existing
- ③ Mid grey zinc panel
- ④ Painted timber balustrade
- ⑤ Brick infill to match existing
- ⑥ Top of existing gables

Drawing:  
Number:  
Title:  
Phase:  
Scale:


P-P-05  
**PROPOSED**  
**BACK ELEVATION**  
PLANNING  
1:100 @ A3

Revision: Issue Date: Comments:  
- 17.05.2022 -


Project: Ise and Mischa Weiss-Iijn  
Client:  
Address: 47 Murray Mews  
London, NW1 9RH

**EDWARDS RENSEN ARCHITECTS**  
www.edwards-rensens-architects.co.uk 020 3227 0122



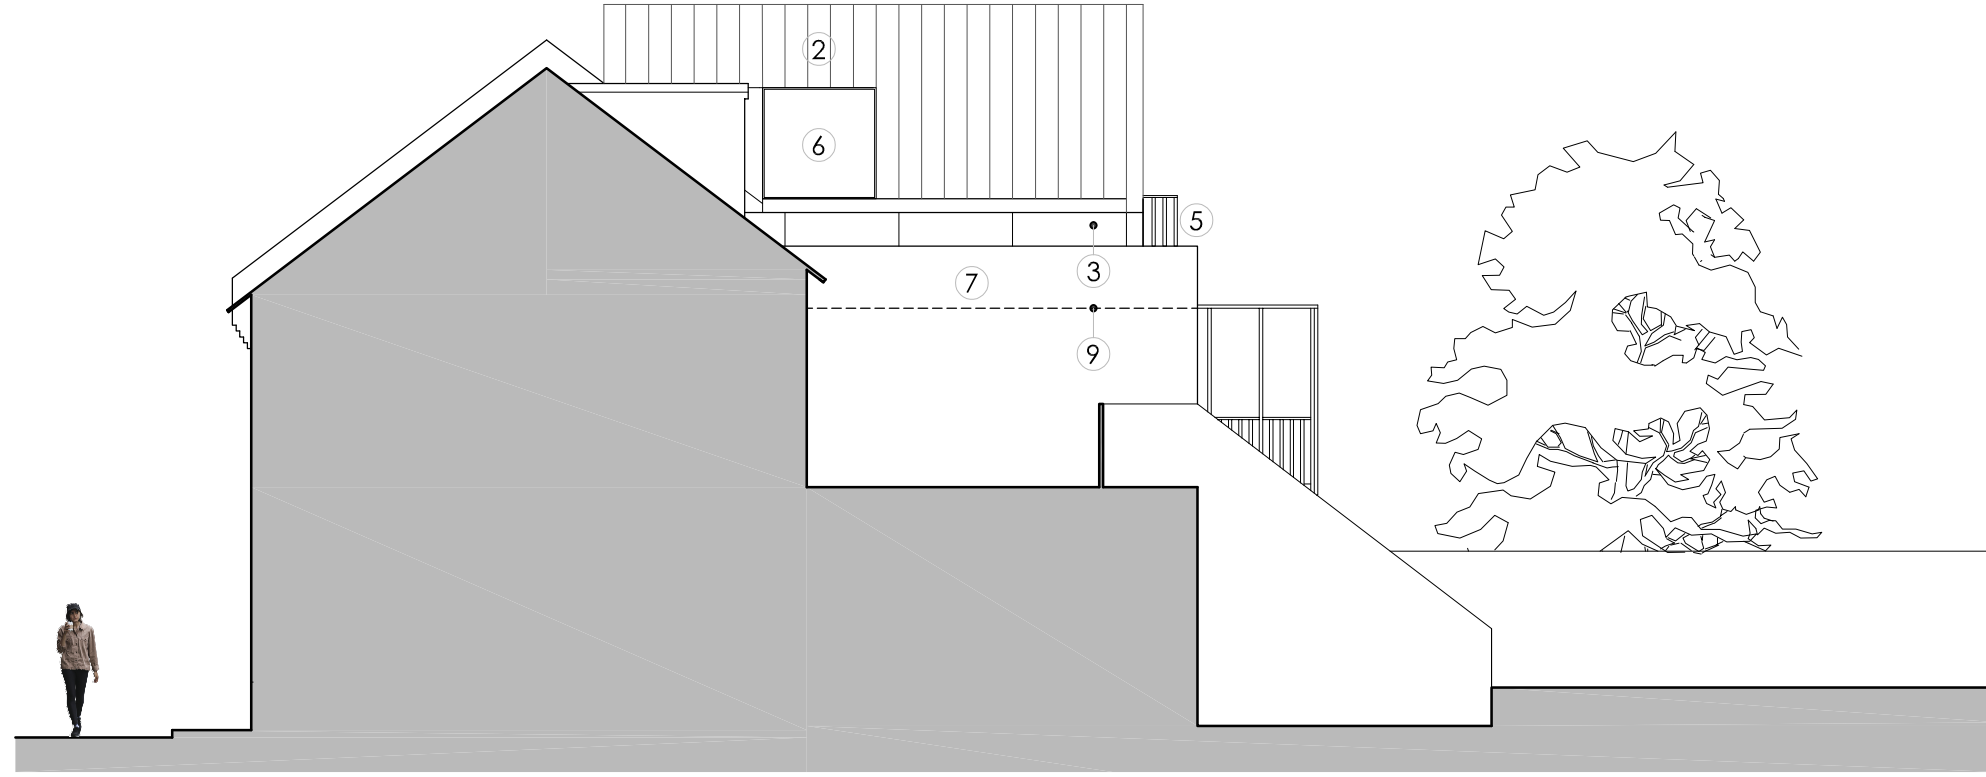

**SIDE ELEVATION FACING NO.49**

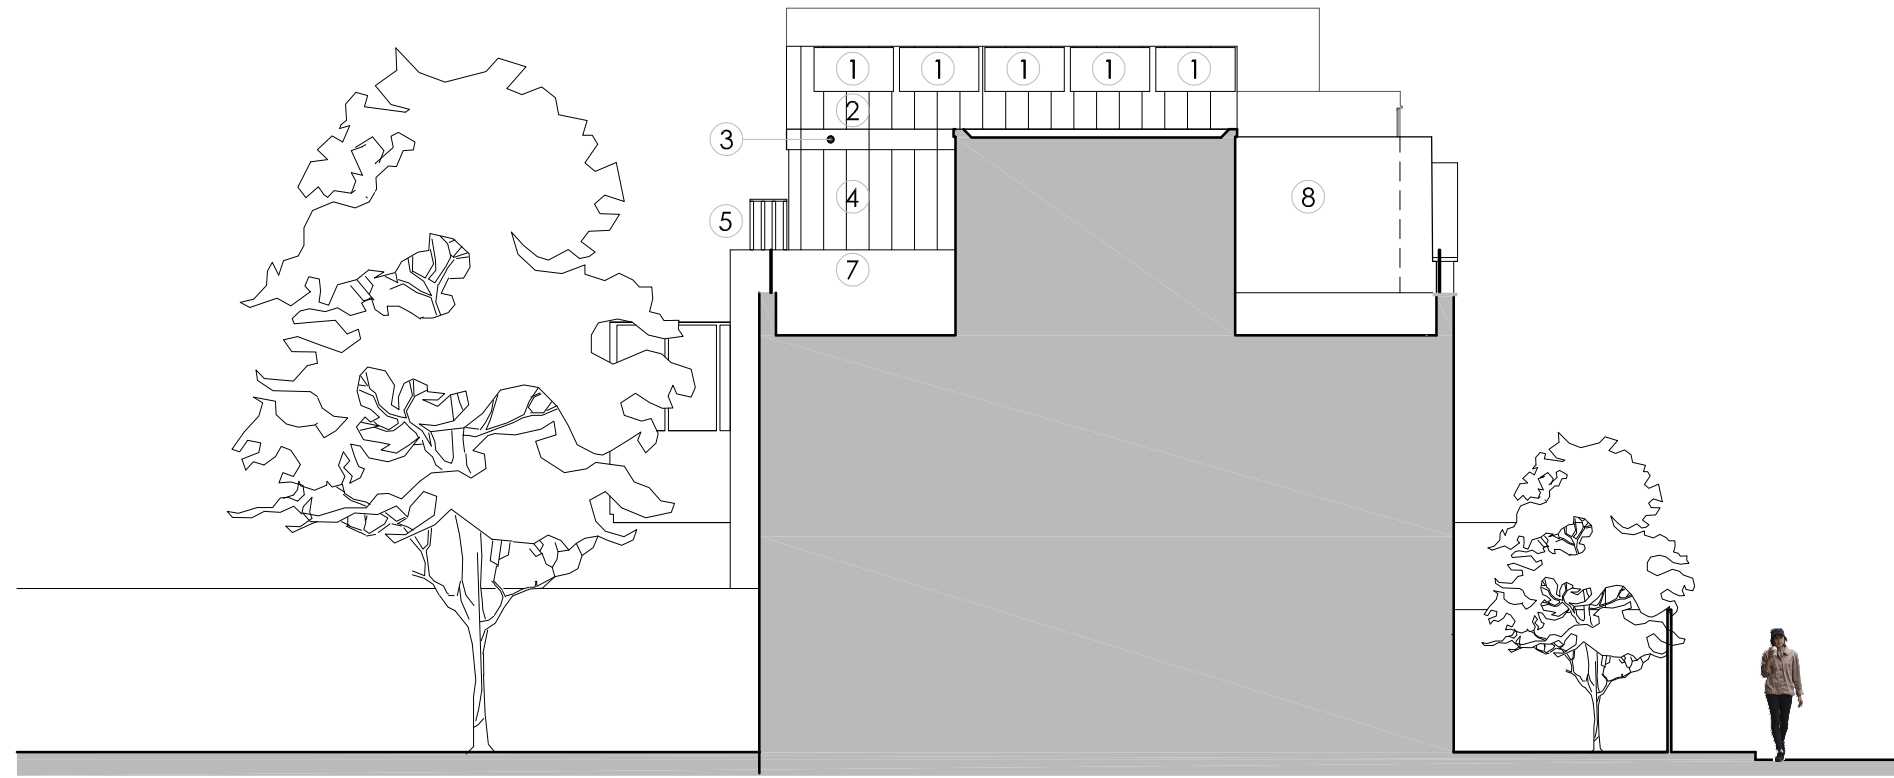

**SIDE ELEVATION FACING NO.45**

**KEY**

- ① Solar panel
- ② Pale grey traditional standing seam zinc
- ③ Pale grey zinc gutter
- ④ Mid grey zinc panel
- ⑤ Painted timber balustrade
- ⑥ Sloping rooflight set into roof
- ⑦ Brick to match existing
- ⑧ Obscured glass privacy screen
- ⑨ Existing eaves line