


**FIRST FLOOR**

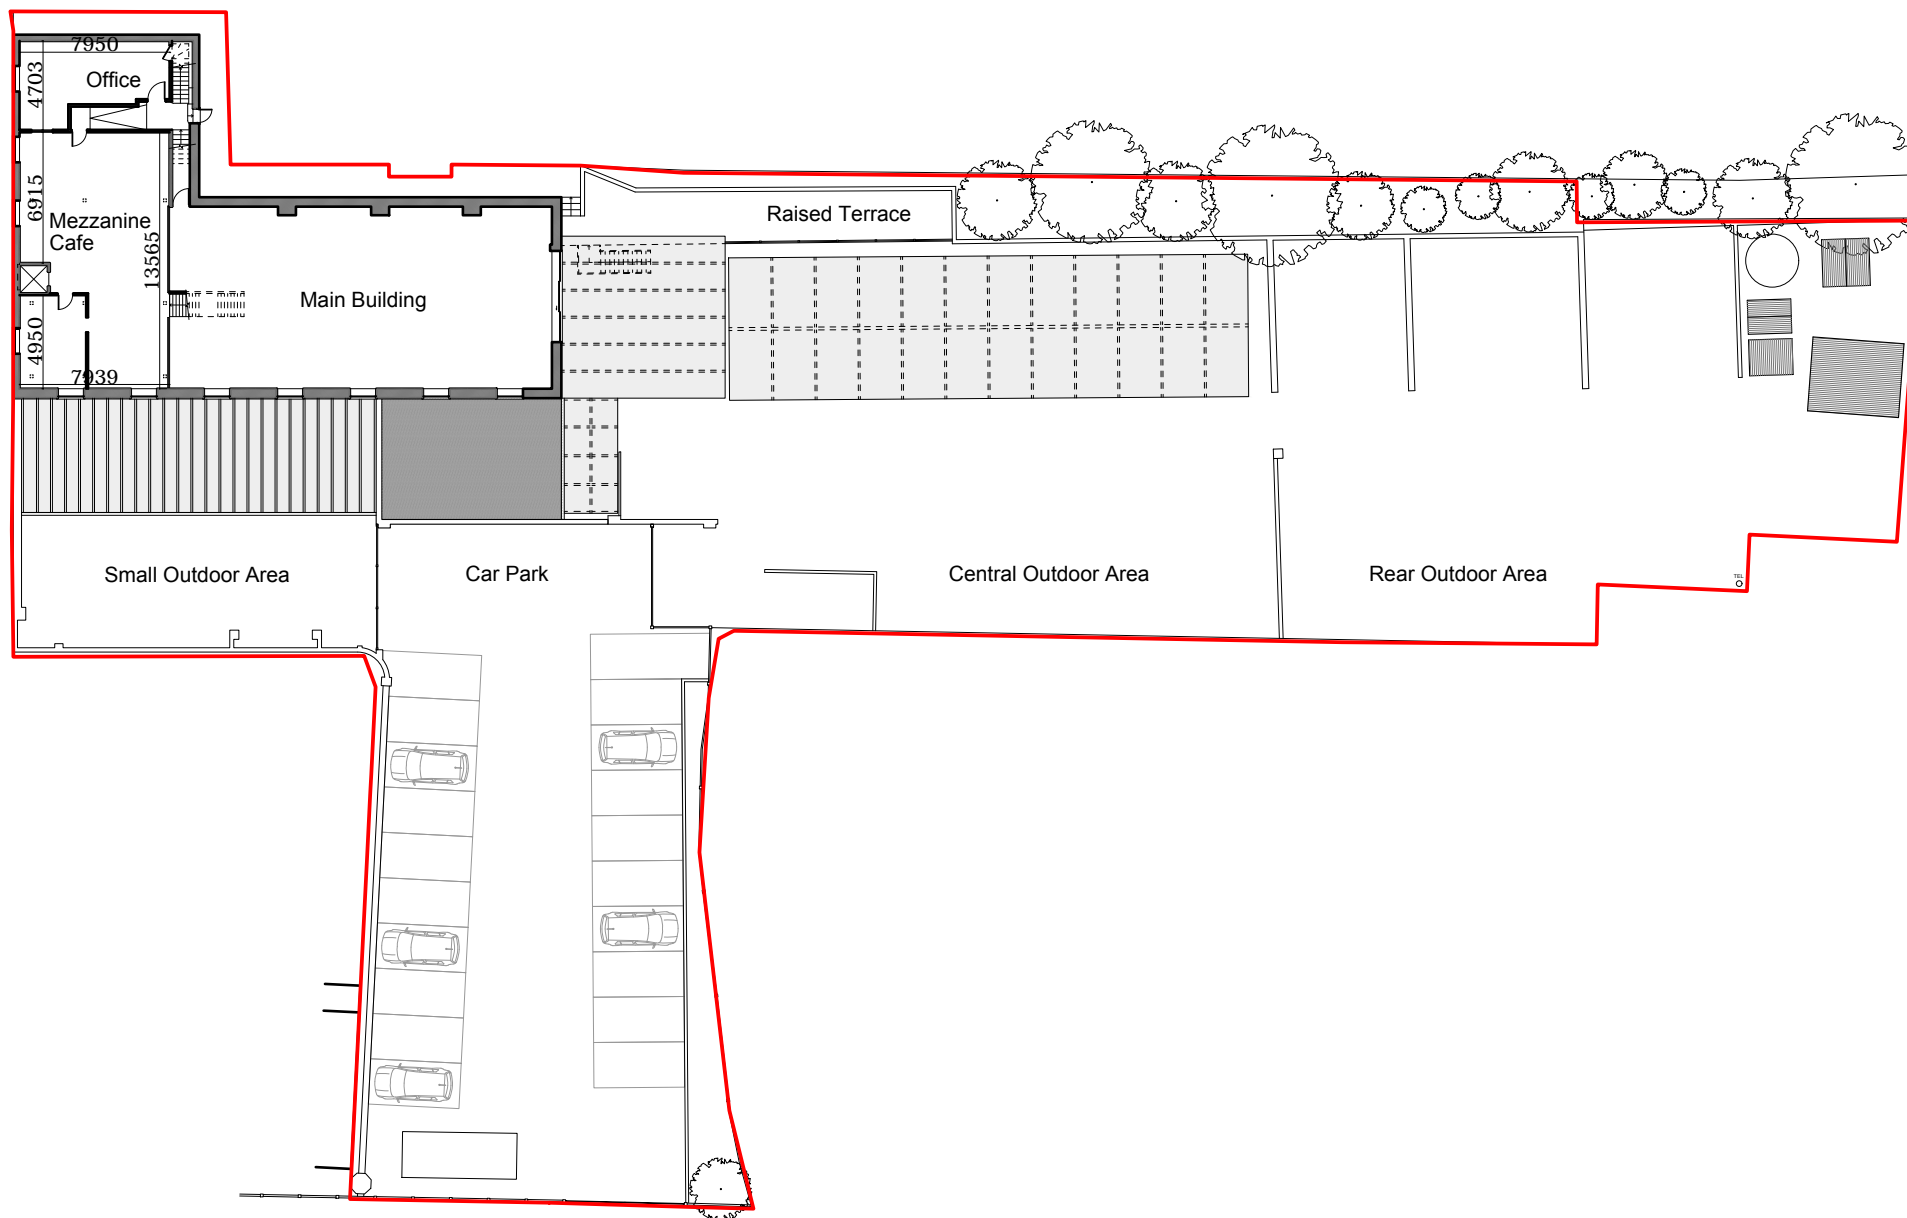

NOTES

DO NOT SCALE FROM THIS DRAWING EXCEPT FOR THE PURPOSES OF PLANNING AND BUILDING REGULATIONS. ALL DIMENSIONS TO BE CHECKED ON SITE.

— Camden Garden Centre Premises



REVISION:

PROJECT TITLE

CAMDEN GARDEN CENTRE

**AURAA**  
STUDIO

www.auraa.studio 1A Chalk Farm Parade  
info@auraa.studio London NW3 2BN

TITLE

FIRST FLOOR PLAN AS EXISTING

DATE 25.01.2022

SCALE 1/400 @ A3 1/200 @ A1

DRAWN GC / RL

STATUS INFORMATION

DRG No 2148\_EX\_120

REV:

