


SECOND FLOOR

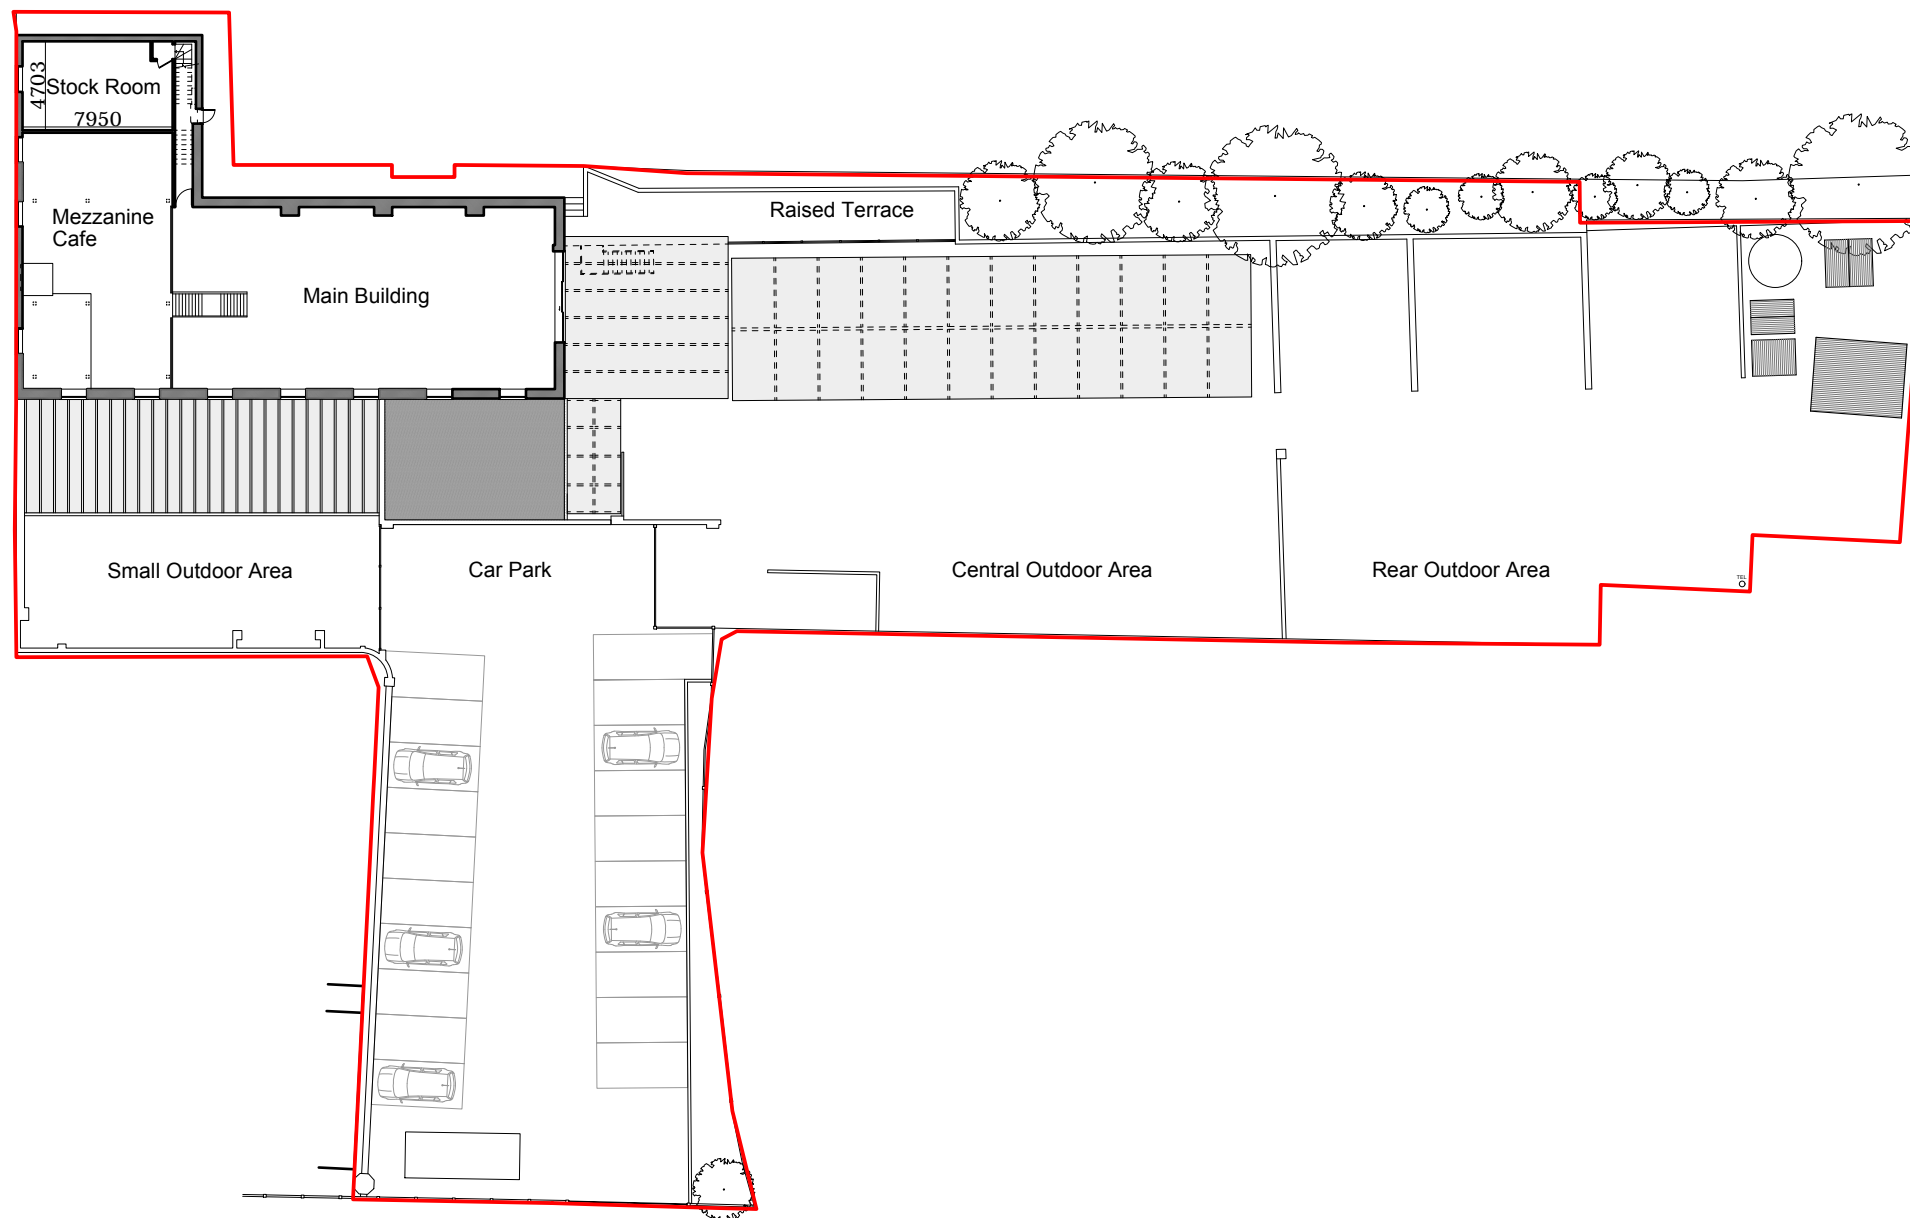

NOTES

DO NOT SCALE FROM THIS DRAWING EXCEPT FOR THE PURPOSES OF PLANNING AND BUILDING REGULATIONS. ALL DIMENSIONS TO BE CHECKED ON SITE.

— Camden Garden Centre Premises



REVISION:

PROJECT TITLE

CAMDEN GARDEN CENTRE

AURAA
STUDIO

www.auraa.studio 1A Chalk Farm Parade
info@auraa.studio London NW3 2BN

TITLE

SECOND FLOOR PLAN AS EXISTING

DATE 25.01.2022

SCALE 1/400 @ A3 1/200 @ A1

DRAWN GC / RL

STATUS INFORMATION

DRG No 2148_EX_130

REV:

