
 



 
 
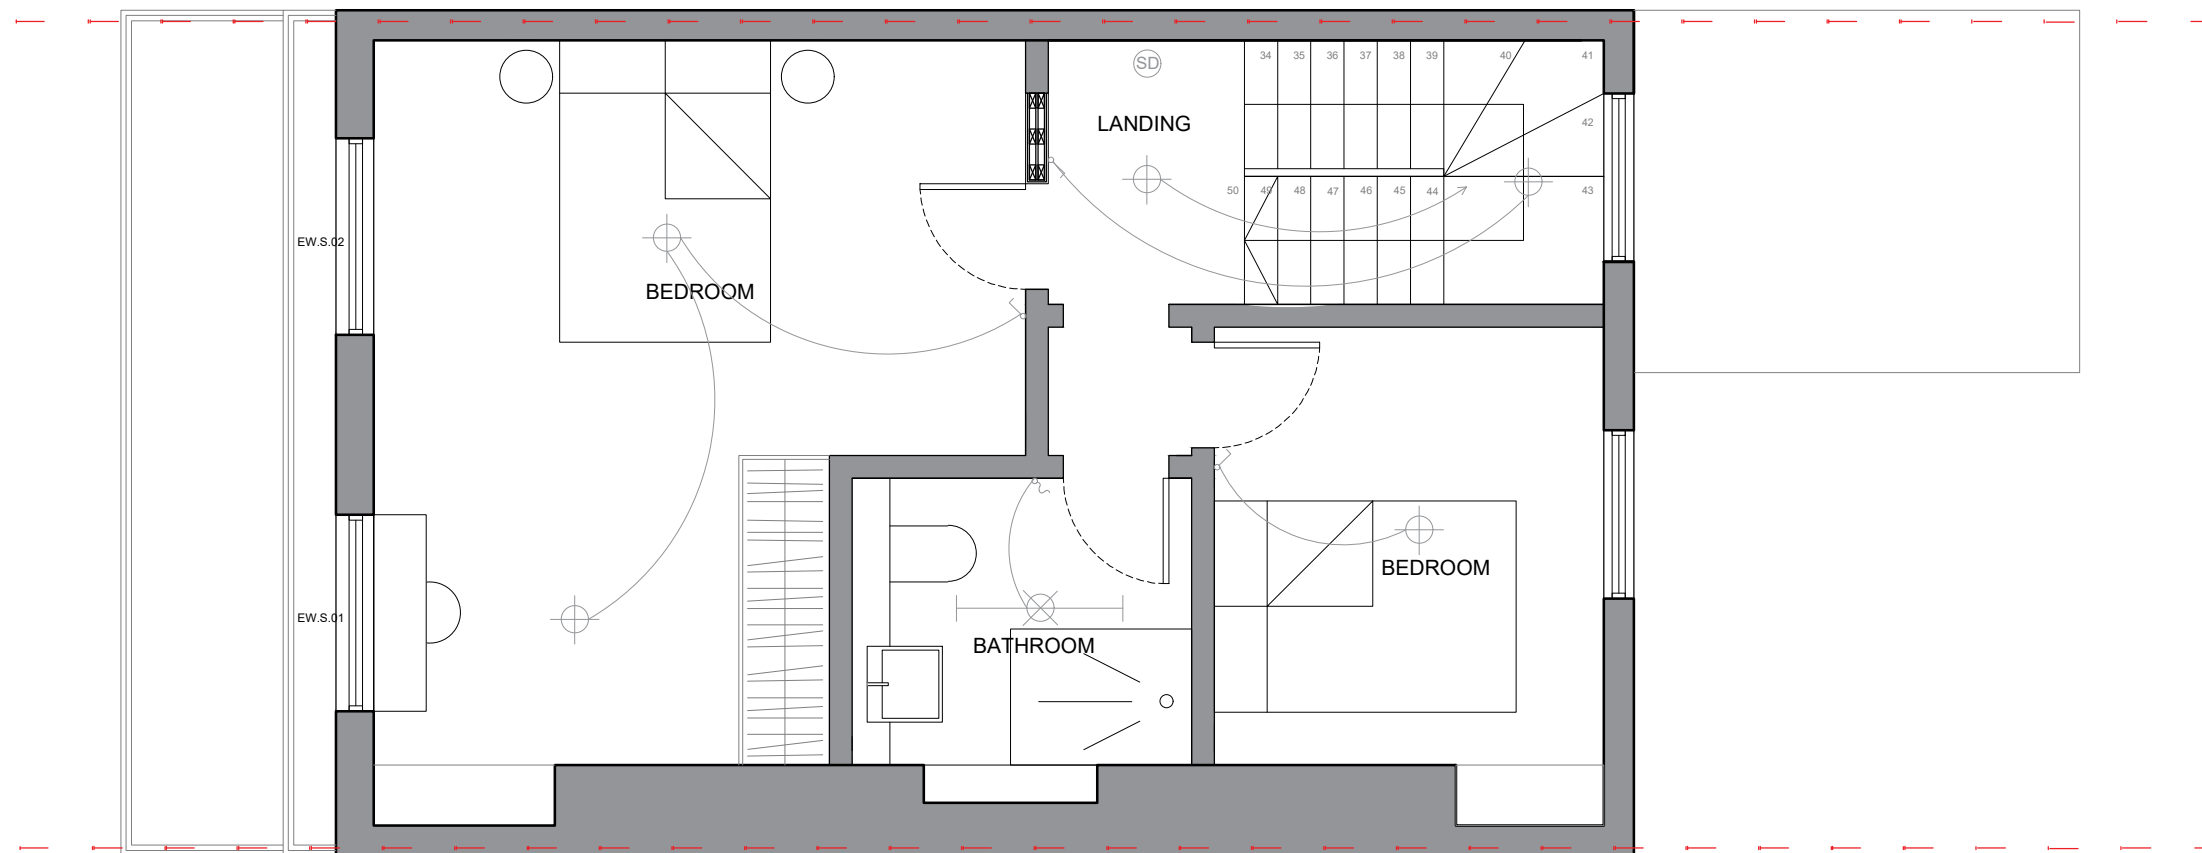


Key

-  pendant light
-  single switch
-  pull switch
-  point for track light on surface
-  LED as part of units in kitchen
-  track
-  wall light



Rev	Date	Notes

IBF Architects

4 Ash House, Ash Road, New Ash Green,
DA3 8JD, Tel: 0207 536 2100
www.ibfarchitects.co.uk

Project:
60 DELANCEY STREET,
LONDON, NW1 7RY

Client:
MR D BROOKS

Drawing:
PROPOSED SECOND
FLOOR PLAN

Scale:	Drawn:	Checked:	Date:
1:50 @ A3			

Drg no:	Rev:
2022-034-008	

DO NOT SCALE FROM THIS DRAWING. ALL DIMENSIONS TO BE CHECKED ON SITE.
REFER ANY DISCREPANCIES TO ARCHITECT. THIS DRAWING IS SUBJECT TO COPYRIGHT.