Proposed Shopfront Elevation - Tottenham Court Road Entrance





Revisions:

12.05.22

★ DRET A MANGER ★

Signage reduced to allow fo 175mm spacing


NOTES:

(5)	Existing fasica grille retained. Red dashed line indicates maximum signage zone. 175mm specing from edge of grille		
@	Existing shopfront goalpost and frames retained, cleaned where neccessary		
(3)	Existing glazing at low level, cleaned if neccessary		

SIGNAGE NOTES:


(04)

A	Internally illuminated: "PRET A MANGER "60mm deep built up rimises letters & stars with 10mm cells acycle front with stainless steel returns. Ultra low profile 42 x 15 x 5mm 0.5% per module with unmous flux of 39 im. Modules will require a 12x power supply until Illumination levels not to exceed 150cd/m. Approx. size shown signage contractor to confirm
	2no Star manifestation strip all applied to inside face of

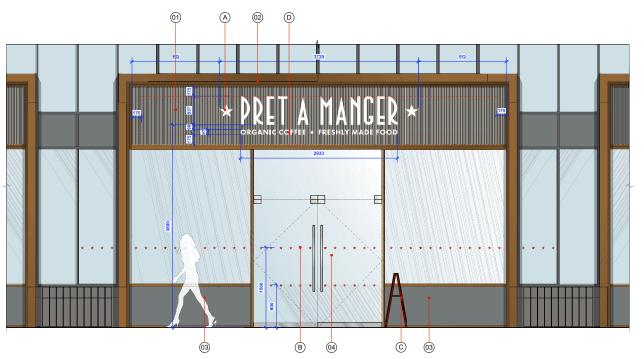

Proposed Shopfront Elevation


Scale 1:25 @ A1

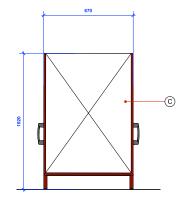

'A' Board Front Elevation

Scale 1:10 @ A1



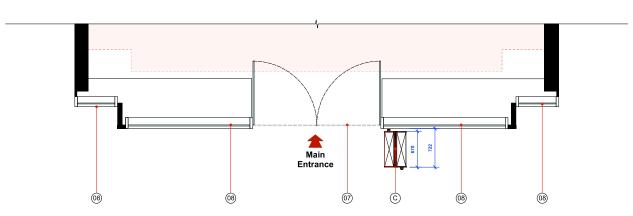

Proposed Shopfront Part Plan Scale 1:25 @ A1

studio fox

Pret a Manger

252 Tottenham Court Rd, London W1T 7RB

Drawing Title:
Proposed Shopfront Elevation Tottenham Court Road Entrance

Drawing No: 22-PRE	Revision:		
GCJ	1:25 (A1)	12.04.22	12.05.22