



Existing Shopfront Elevations - Morwell Street Entrance

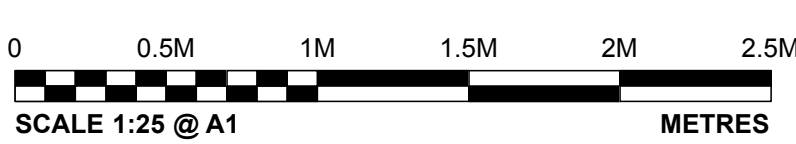

NOTES:	
01	Existing fasica
02	Existing double frameless glazed entrance doors, frosted vinyl applied to glass
03	Existing street sign post, refer to existing photo
04	Existing framed glazed shopfront

Revisions:			
Rev:	Date:	By:	Description:
-	-	-	-

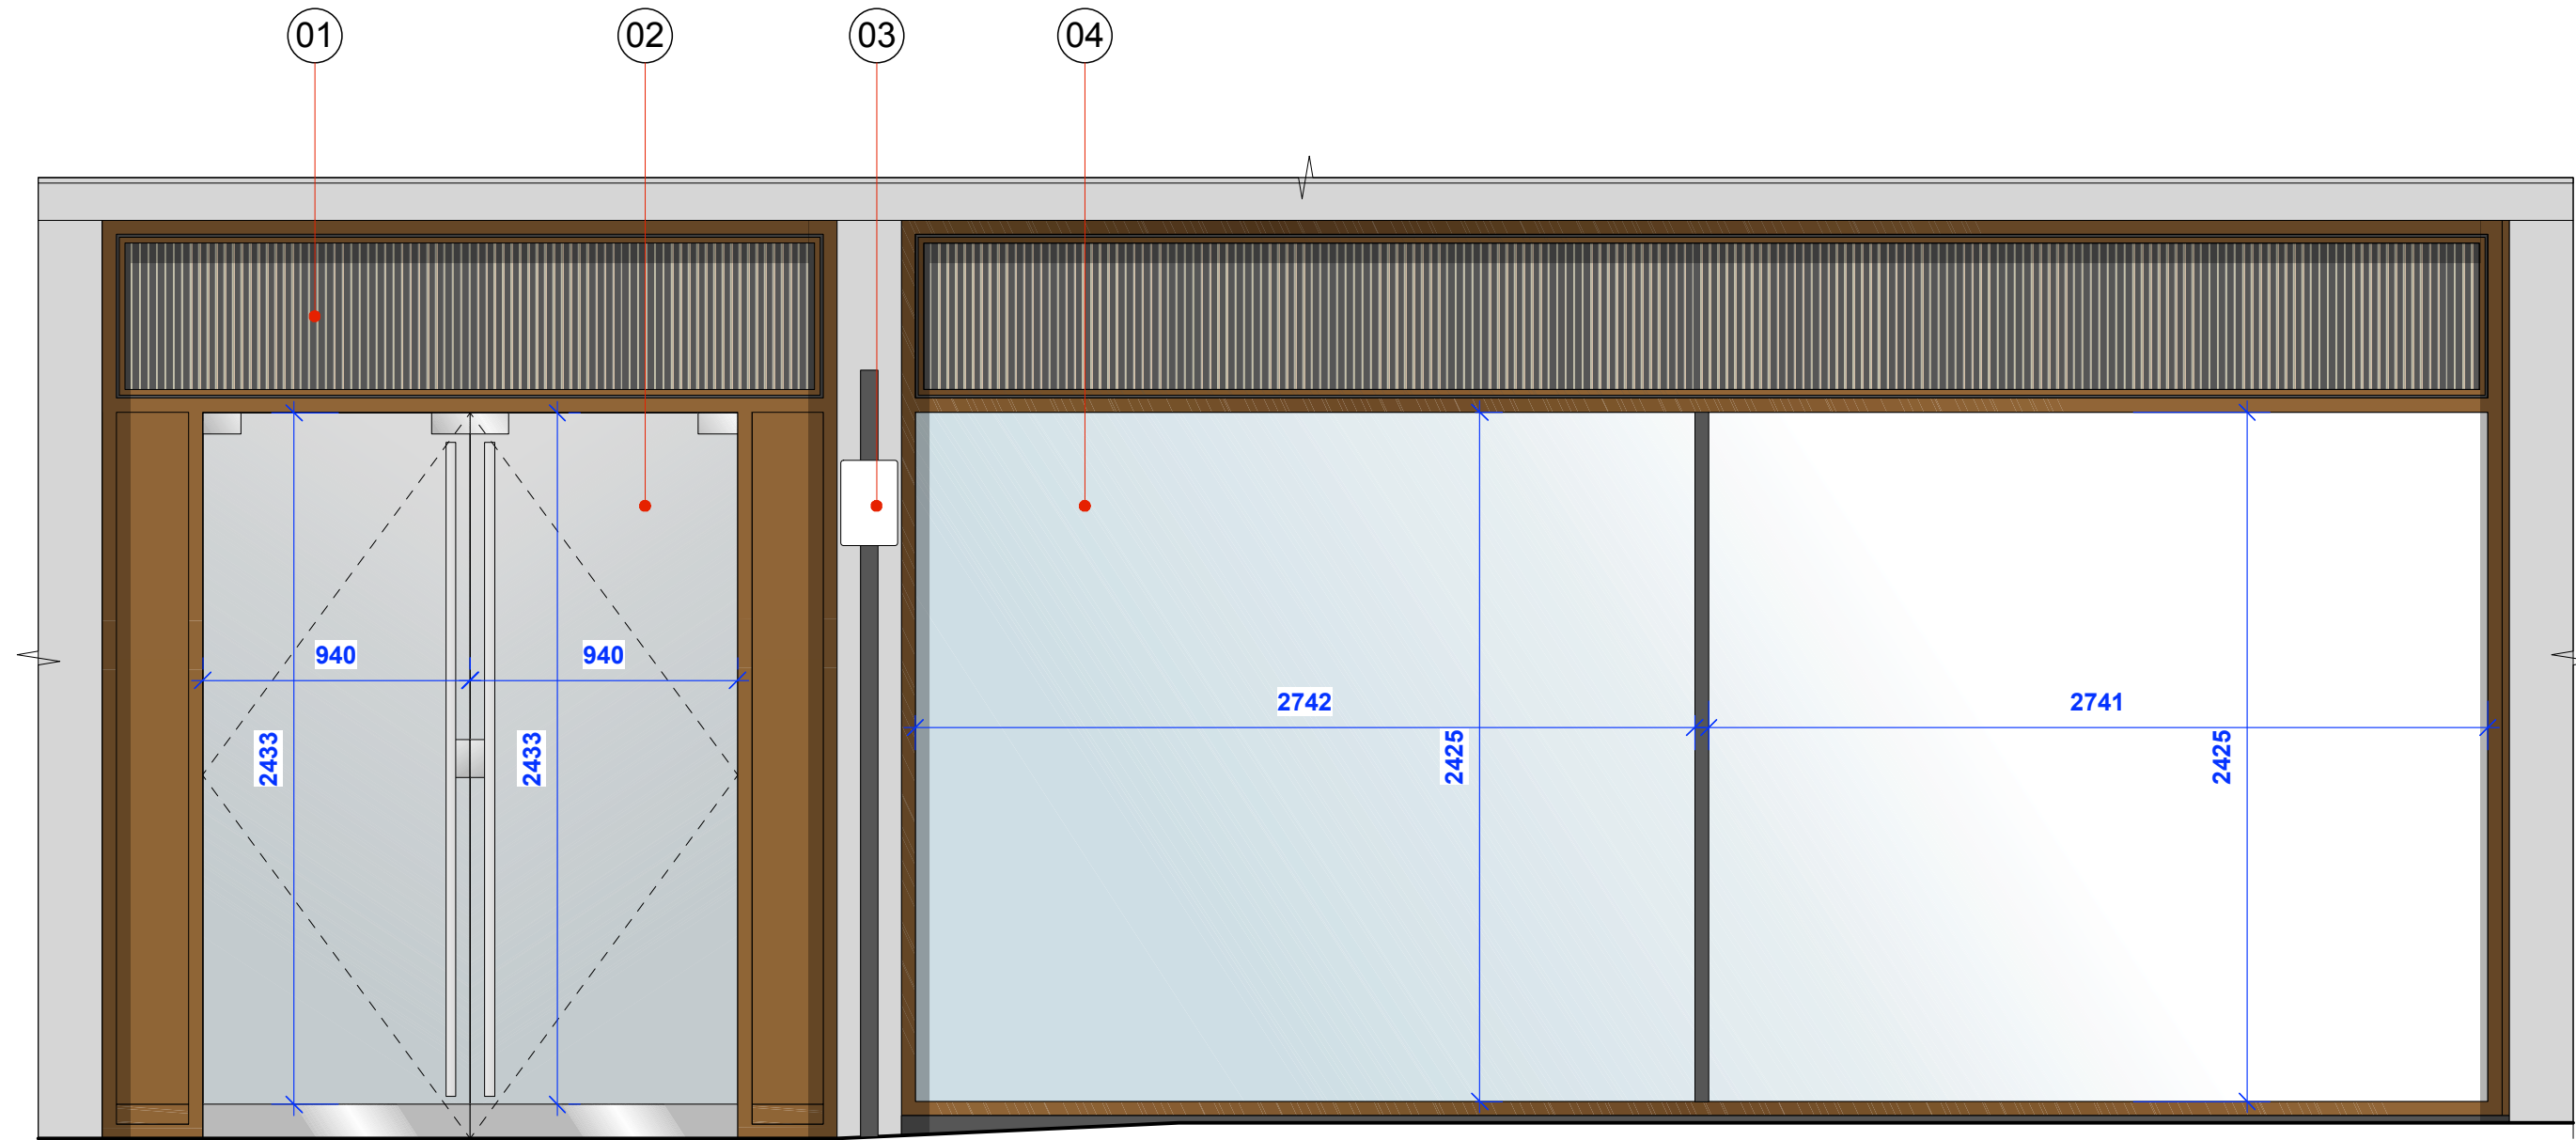

Existing Shopfront Elevation
Scale 1:25 @ A1



Existing Photograph
NTS



Existing Shopfront Part Plan
Scale 1:25 @ A1

Client:

Pret a Manger

Project Address:

252 Tottenham Court Rd, London W1T 7RB

Drawing Title:

Existing Shopfront Elevation - Morwell St Entrance

Drawn By:	Scale:	Drawn Date:	Rev Date:
GCJ	1:25 (A1)	06.04.22	-

Drawing No:	Revision:
22-PRET-TCR252/02.2	-

This drawing is copyright of Studio Fox Ltd. No portion should be used without consent. All dimensions and levels on this drawing are to be checked on site by the contractor. Any discrepancies must be reported immediately to Studio Fox Ltd, prior to commencement of any work. If in doubt ask!
Email: studio@studiofox.co.uk