


# Signage Location - Site Plan

Drawing no. 64763/07

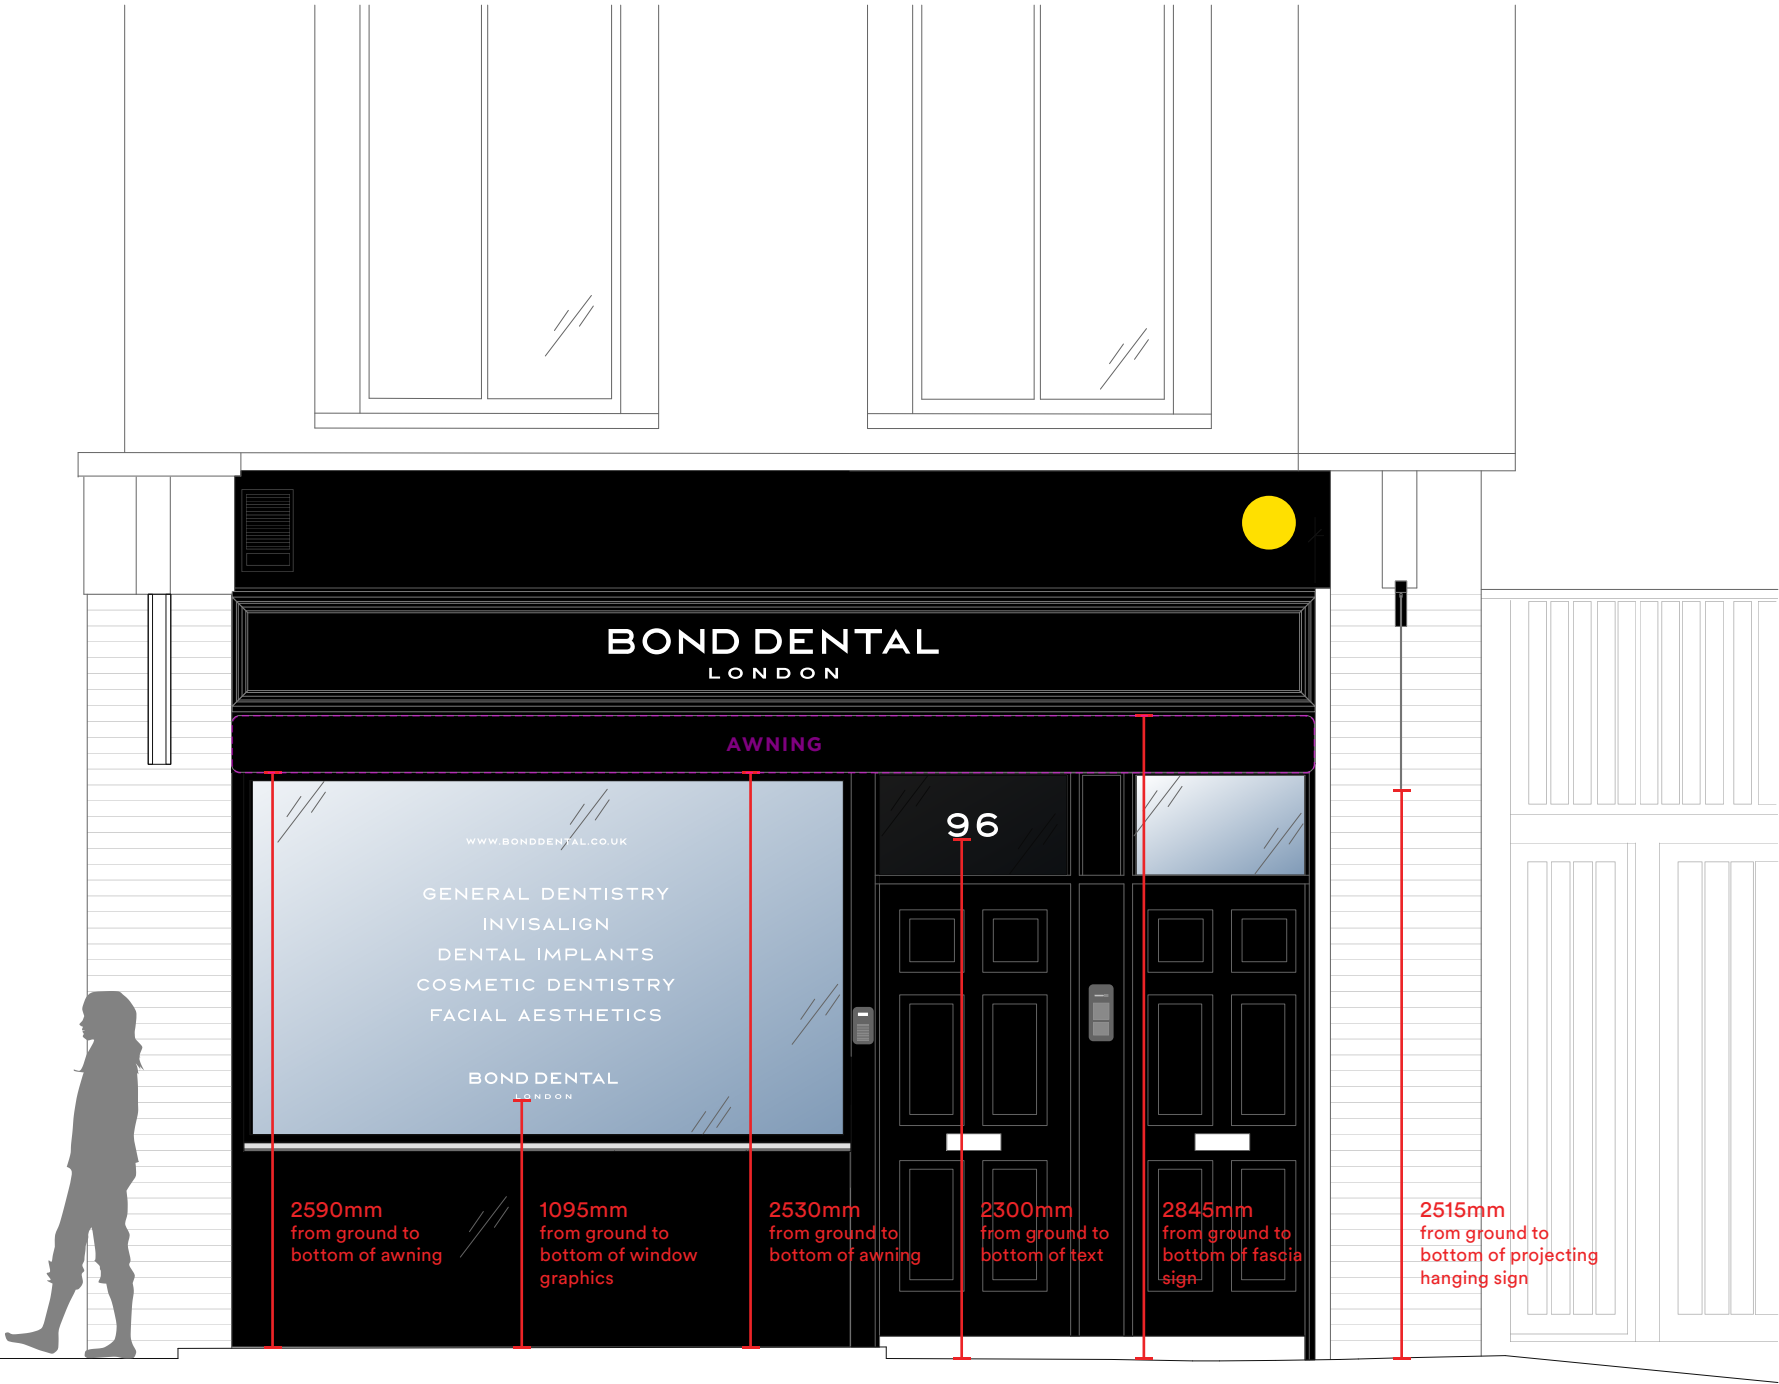

Job number	64763
Revision	2
Scale	Not to scale
Date	11/04/22
Drawn by	A.Hart
Site address	96 Marchmont Street, London WC1N 1AG

**Please note:** Colours may be inaccurate or unfinalised, if colour references are not included on this artwork they will be provided prior to any production or manufacture - do not attempt to match from these drawings. Visualisations are not to scale unless specified and are for illustration purposes only.

© Medash Signs Ltd. All artwork and any specification described within are the exclusive property of Medash Signs. It may not be copied or disclosed to any third party for any purpose, except as authorised in writing by Medash Signs.