



Front Elevation

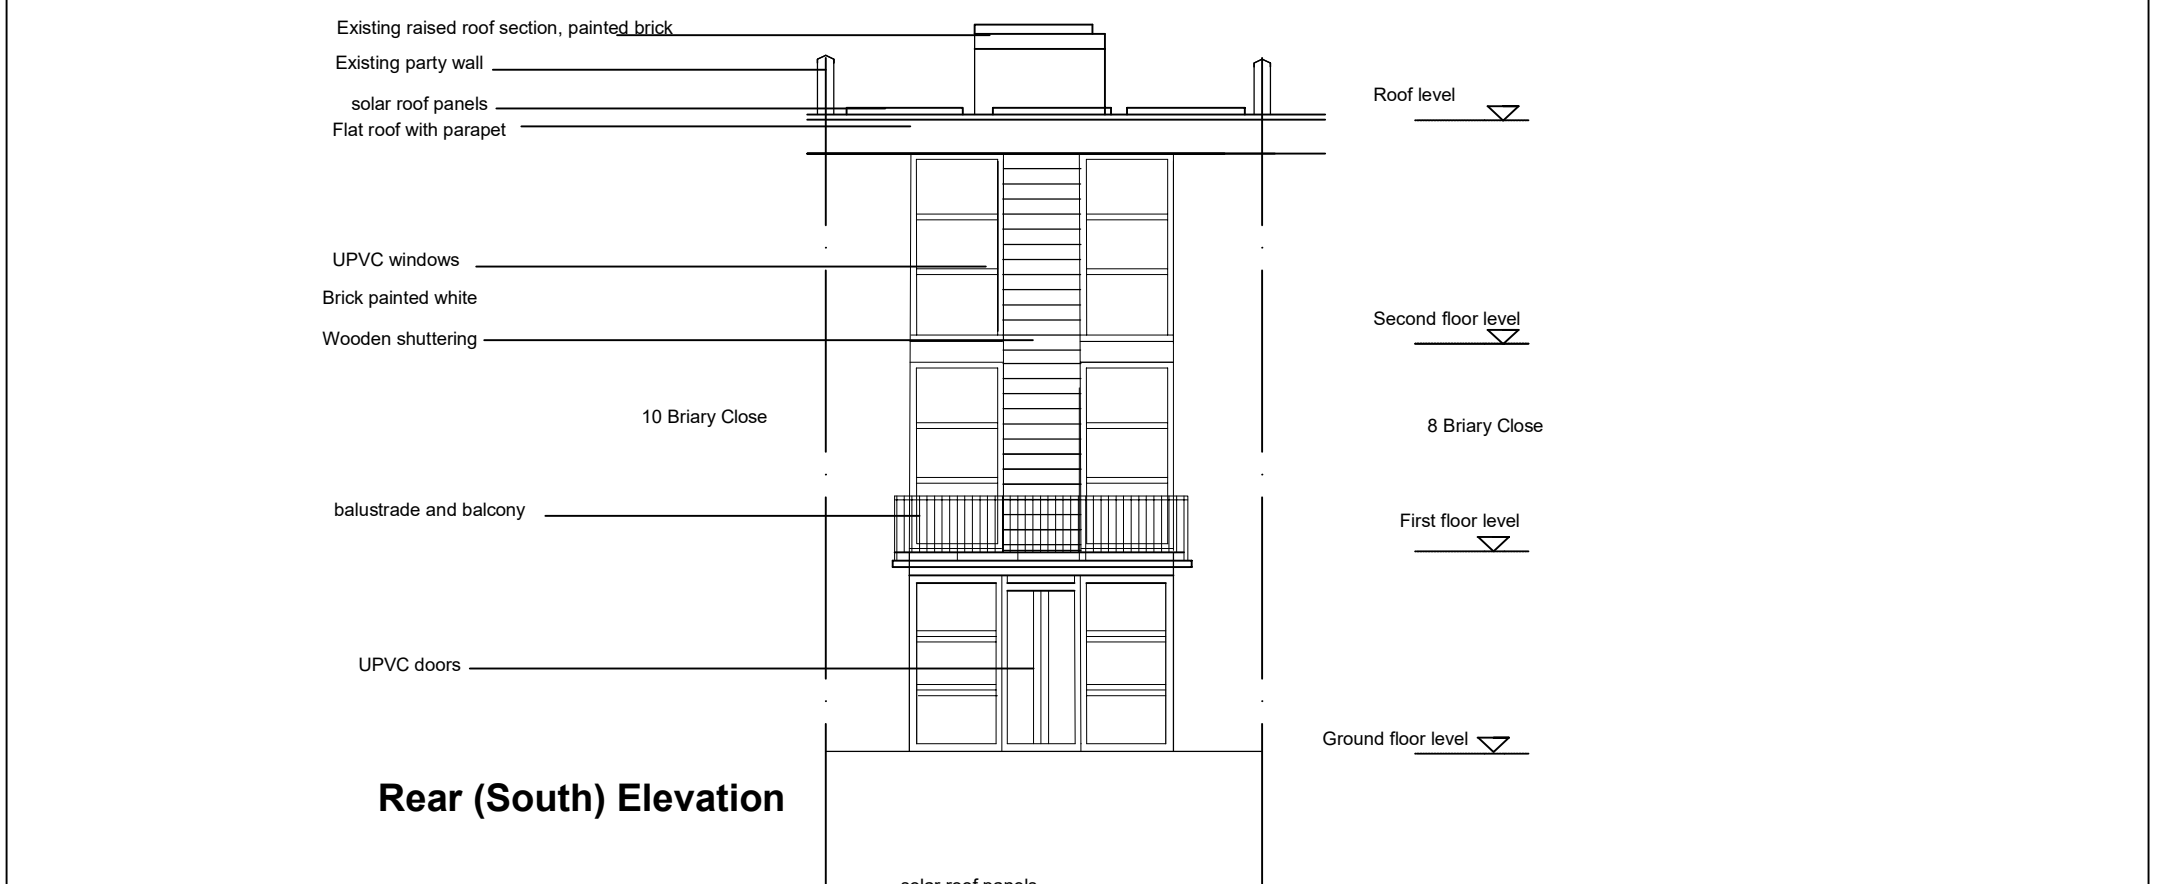

Rear (South) Elevation

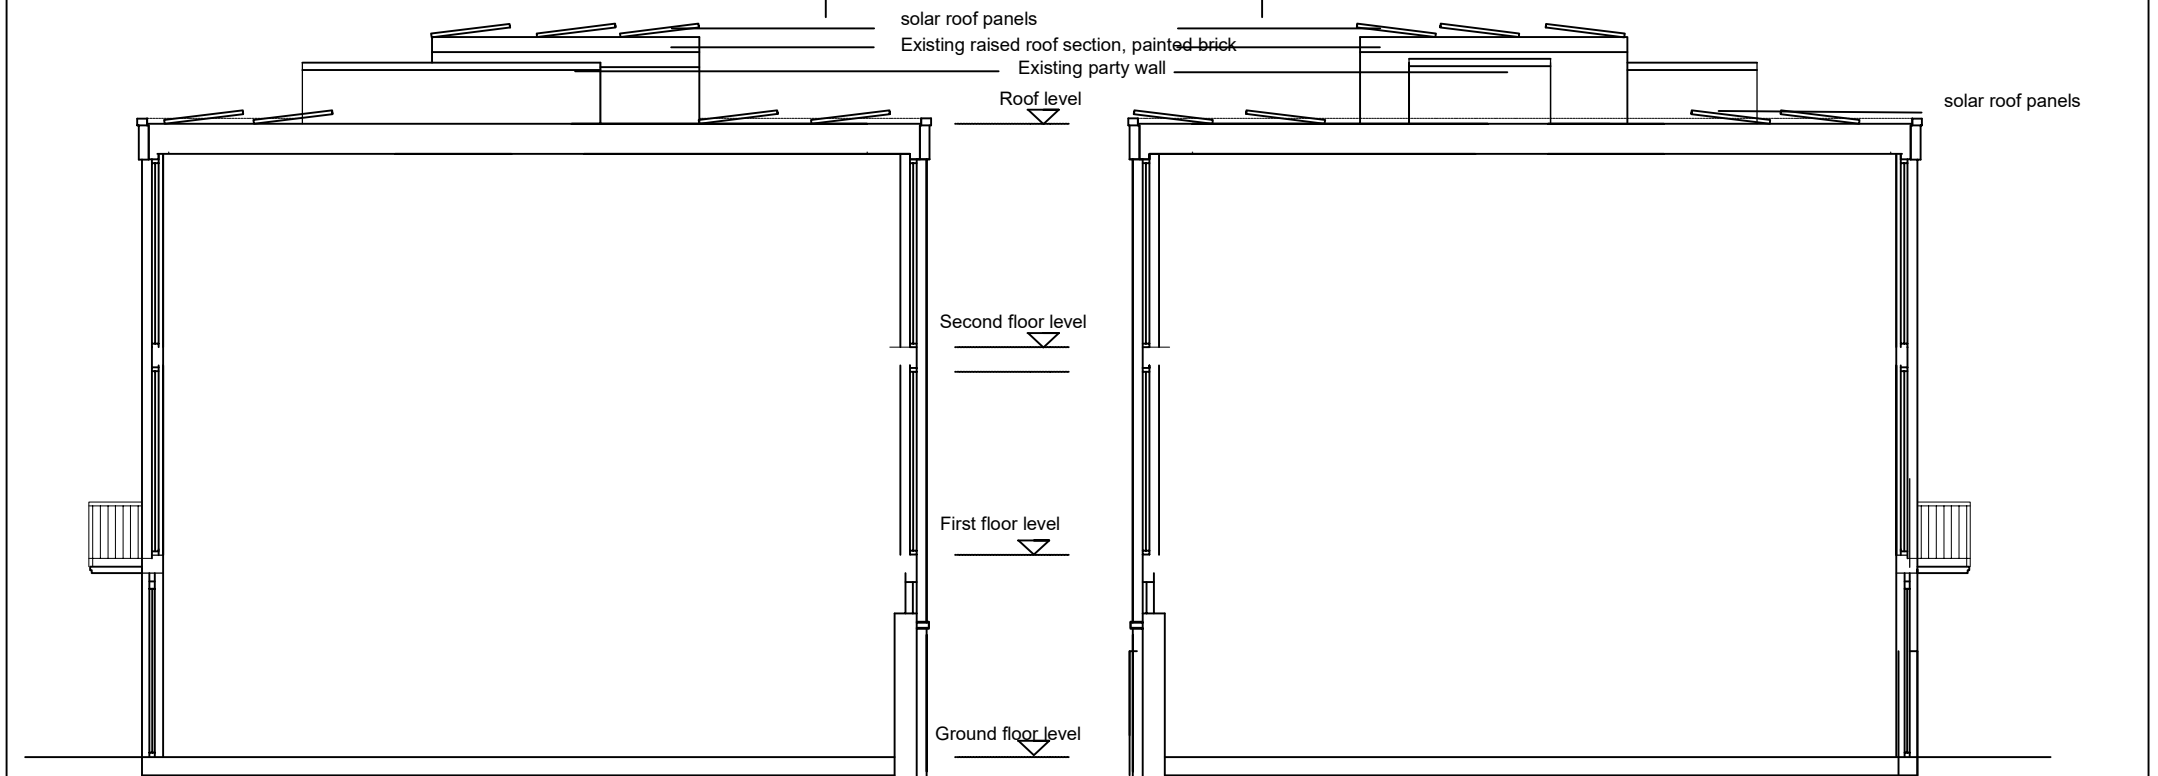

East Elevation

West Elevation

All dimensions to be ratified on site			9 Briary Close London NW3 3JZ				ZED Architect
Revisions			Existing Elevations				
Rev	Date	Description	Scale	1:100 at A3	Job Number	179	
			Date	06.10.2020	Drawn by	ZD	
			Drawing Status	Planning	Checked by	ZD	
			Drawing No	101	Revision	03	
<div><div>0m</div><div>1m</div><div>5m</div></div>			55 Church Crescent London N3 1BL 07971902109 zoe@zedarchitect.com				