


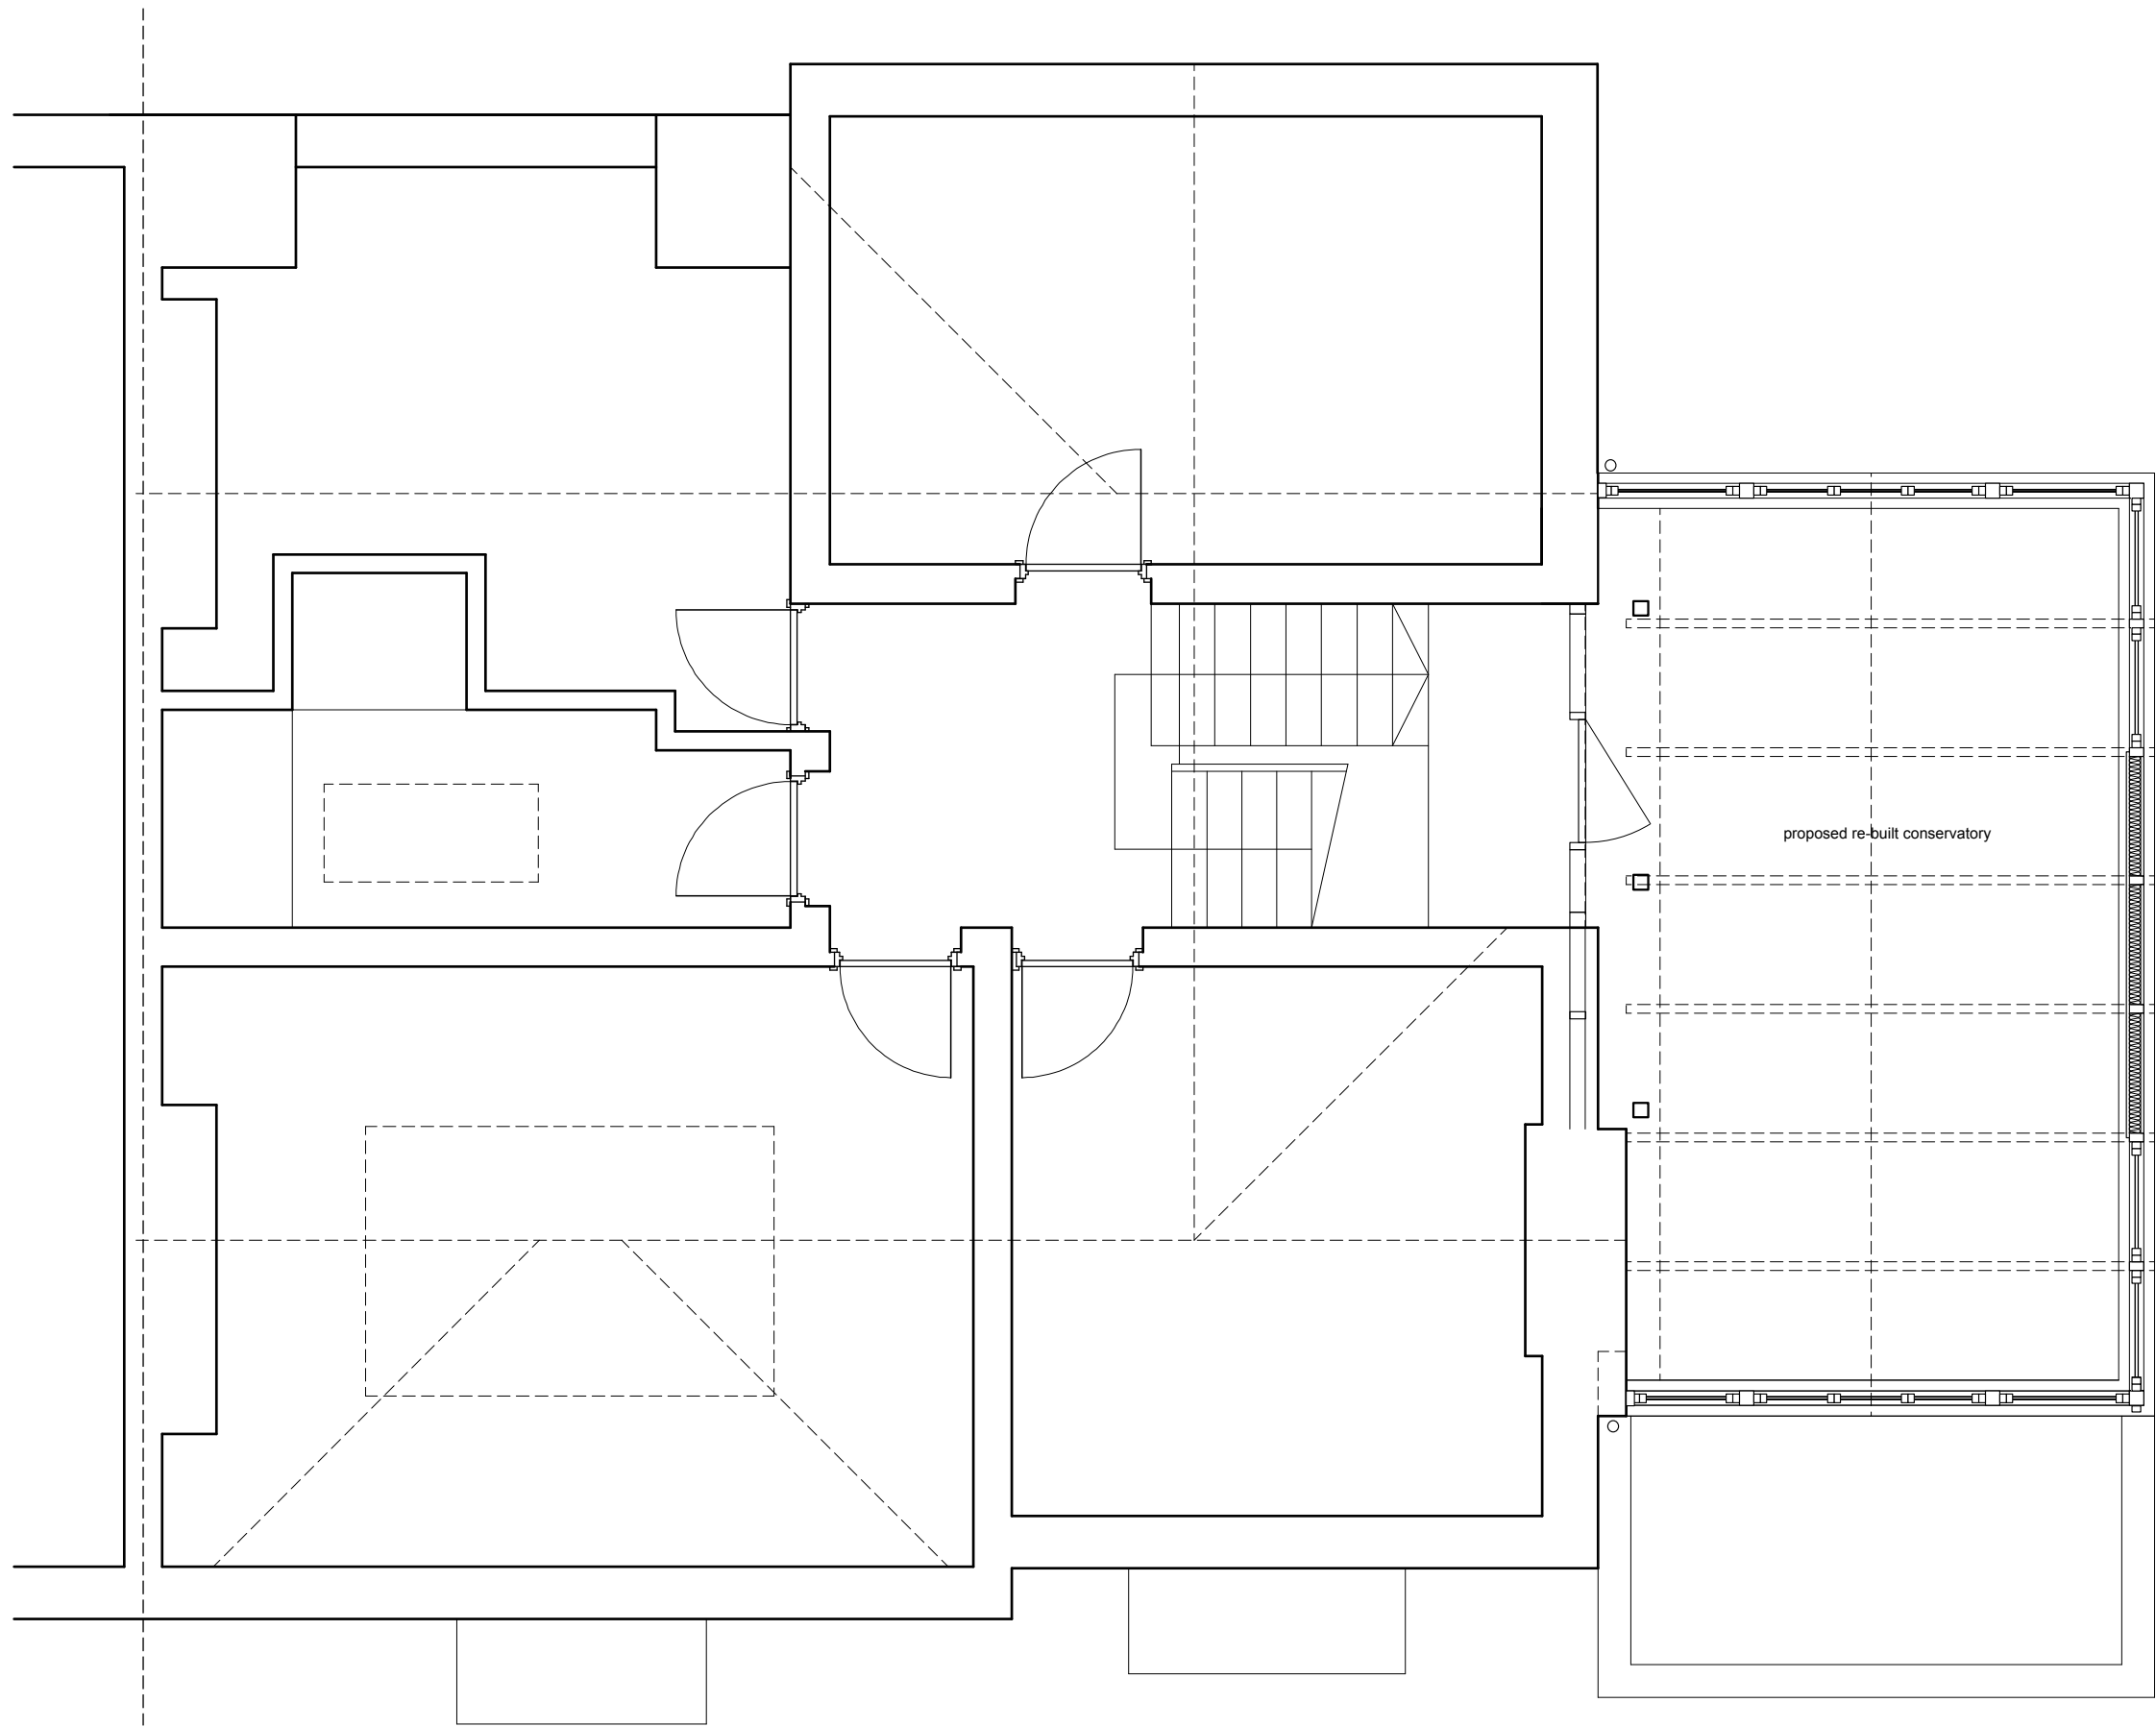

Oliver Perceval Architects Ltd Holly Tree House, Colemans Hatch, East Sussex TN7 4HN M. 07932 668840 E. oliver@coherent-architecture.co.uk	Project : Flat D, 31 Hampstead Lane, N6 4RT Client : Juliette Otterburn		Proposed Top Floor Plan			Planning
			check all dims on site do not scale off this drawing	Scale 1:50@A3	Date Issued 18.05.22	Drawing No. JO.002