



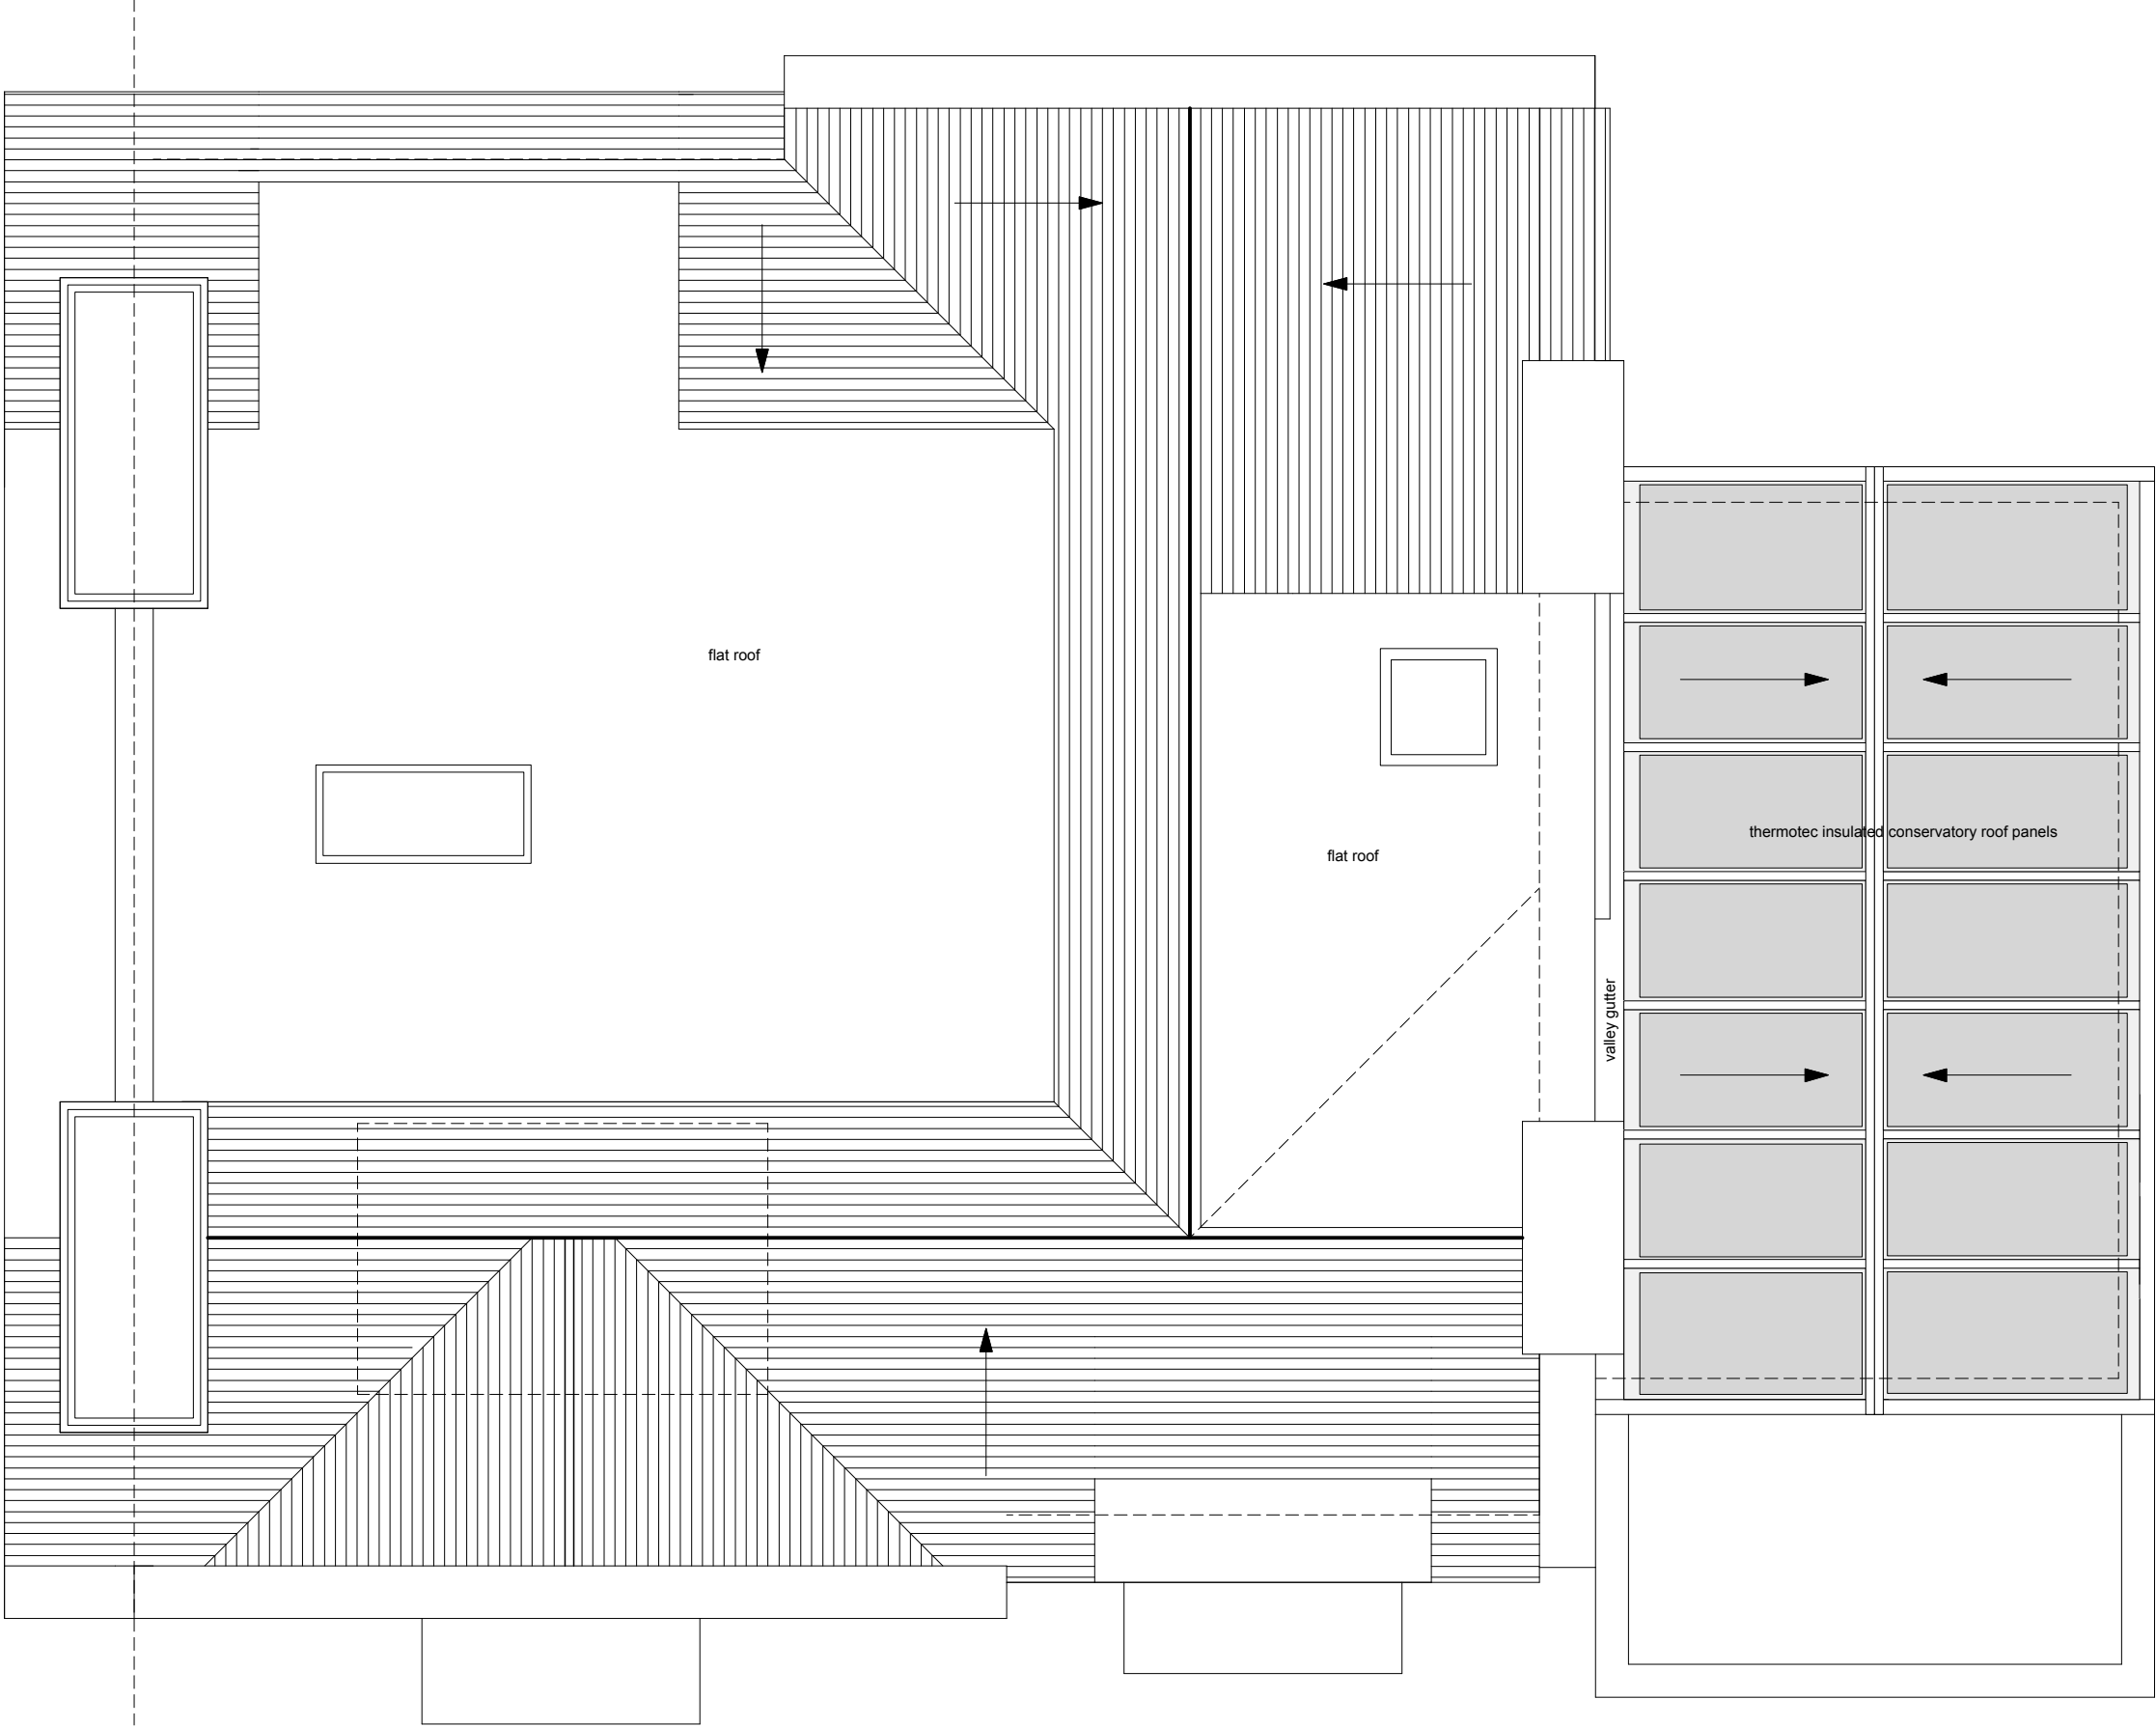

Oliver Perceval Architects Ltd
Holly Tree House, Colemans Hatch, East Sussex TN7 4HN
M. 07932 668840
E. oliver@coherent-architecture.co.uk

Project : Flat D, 31 Hampstead Lane, N6 4RT
Client : Juliette Otterburn

 

Proposed Roof Plan

check all dims on site
do not scale off this drawing

Scale
1:50@A3

Date Issued
18.05.22

Planning
Drawing No.
JO.004