

Location:



Notes:

The new price finder is to be on a 24hr power supply

Drawing Title:

Licence Plan

Location:

317-319 Kentish Town  
London  
NW5 2TJ


Drawing No: 21823BF-317/319LP

Revision: 1


Scale: 1:125

Date: 02/03/22

Drawn: NTL

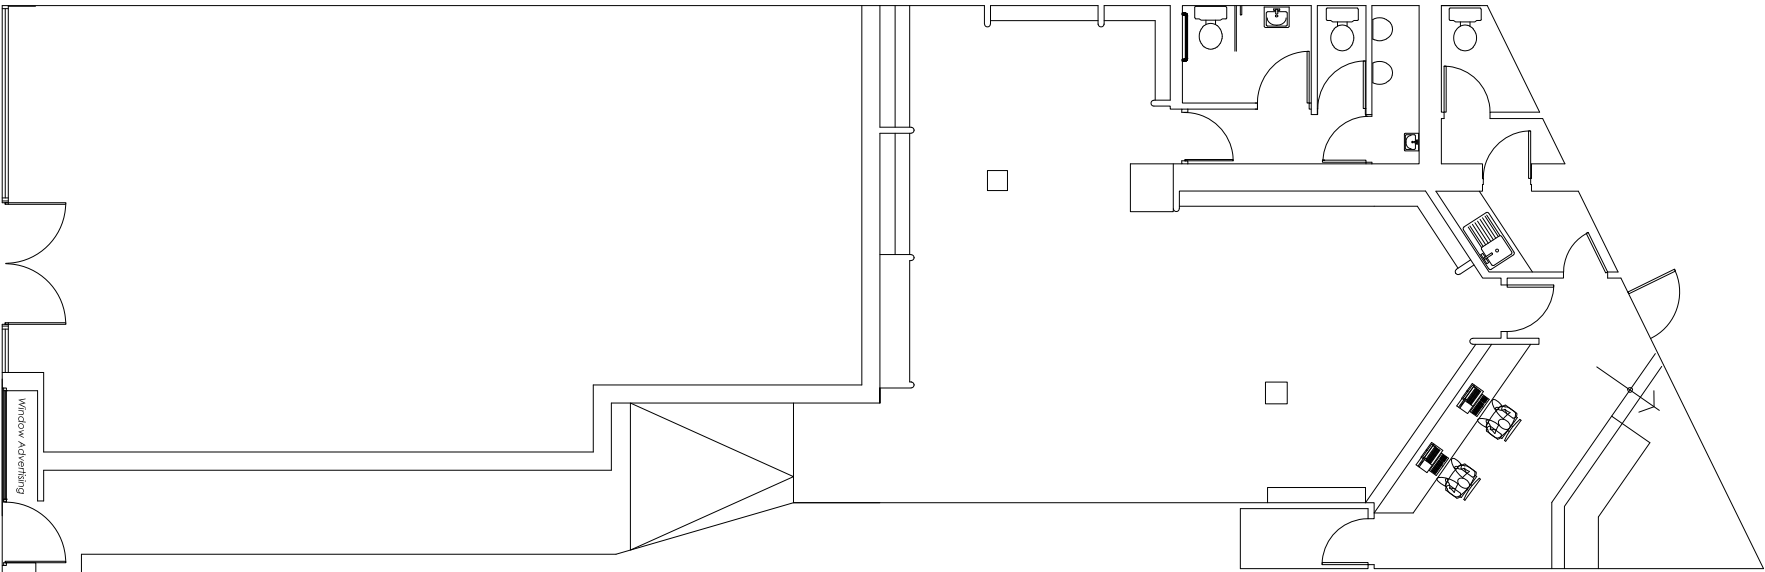

Existing Ground Floor Plan

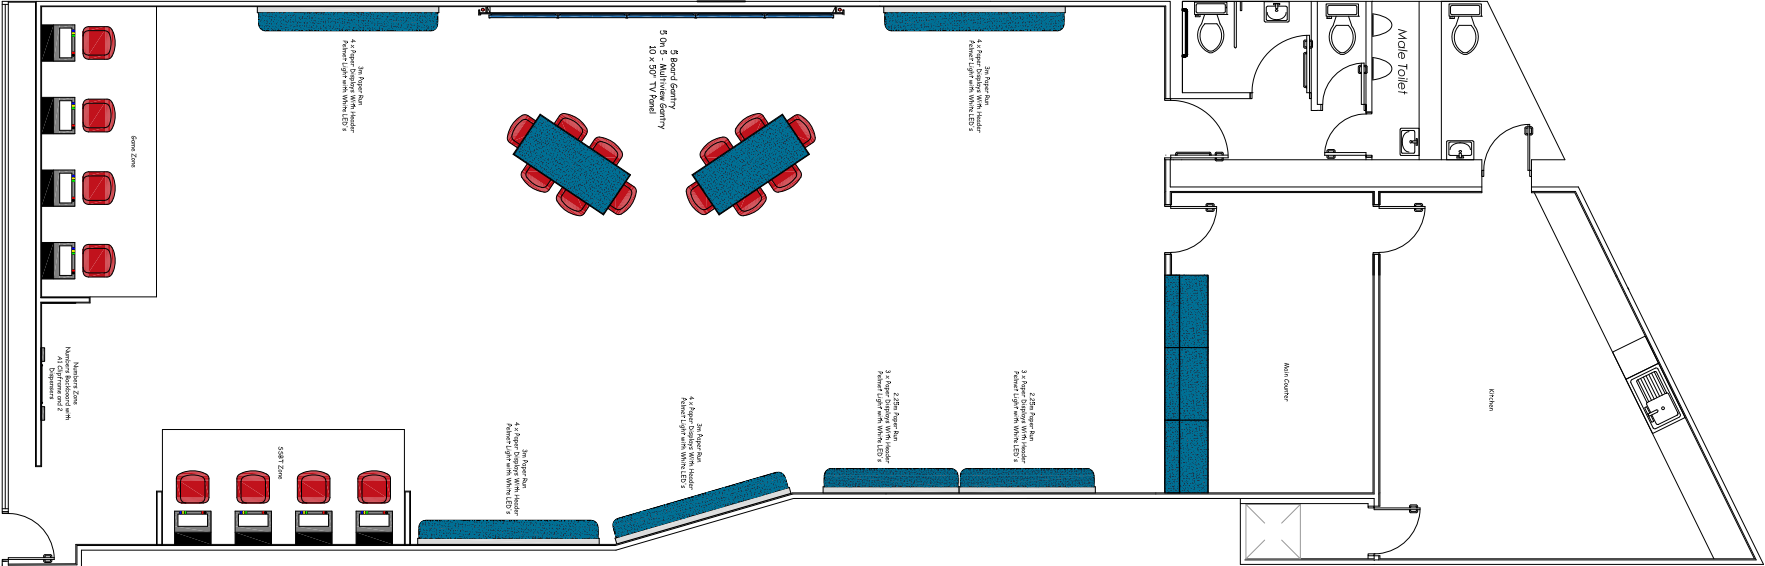

Proposed Ground Floor Plan