



All proposed materials
to match existing

All proposed materials
to match existing

 

Copyright all rights reserved.
The contents of this drawing can
not be copied without written
permission of the
DRAWNHOUSE LTD

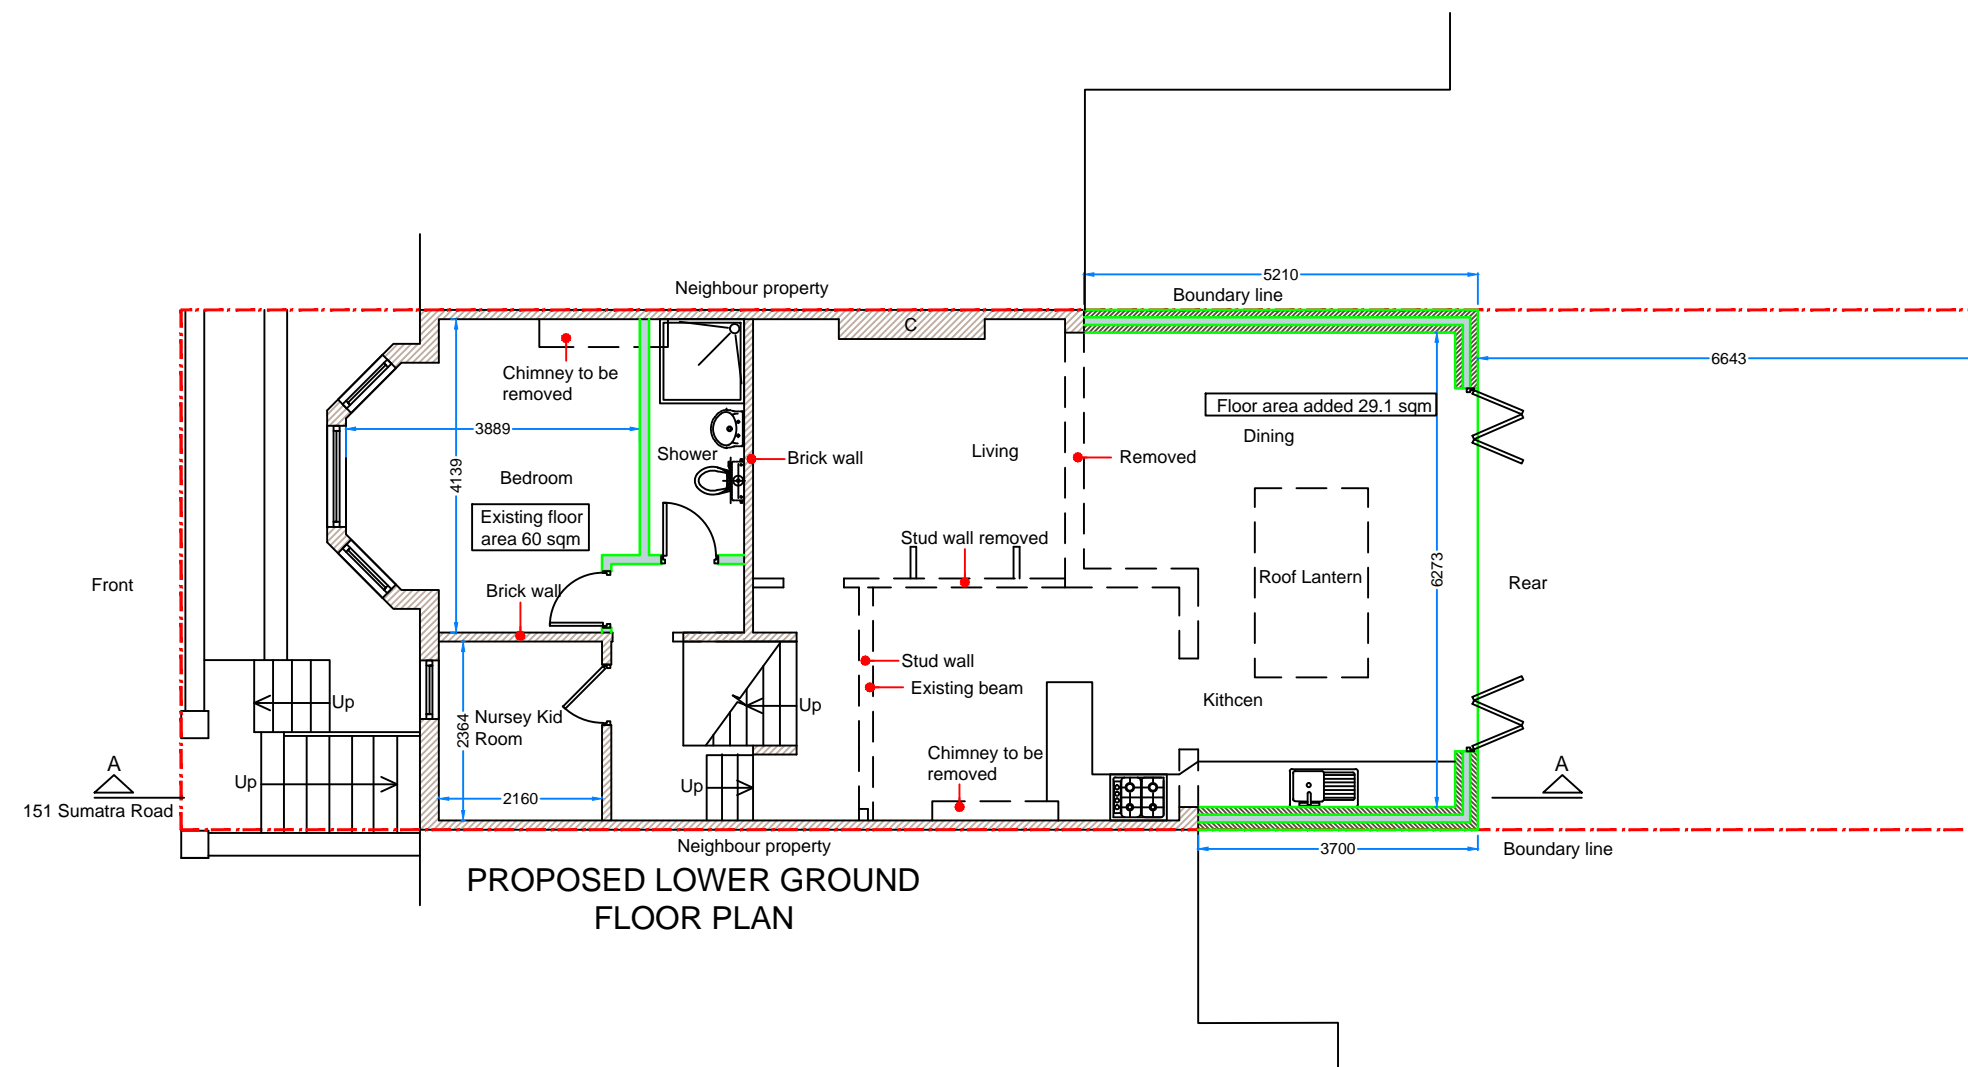

DRAWNHOUSE LTD

Agent
E.mail: office@drawnhouse.co.uk
Mob: +44 7999 329377

Project name:
151 Sumatra Road,
London, NW6 1PN

Title: **PROPOSED LOWER GROUND
FLOOR PLAN**

Project number:

Drawn:

Revision:

8781

AN

B - 03.05.22

Scale:

Drawing No:

Date:

A3 - 1:100

07

January 2022