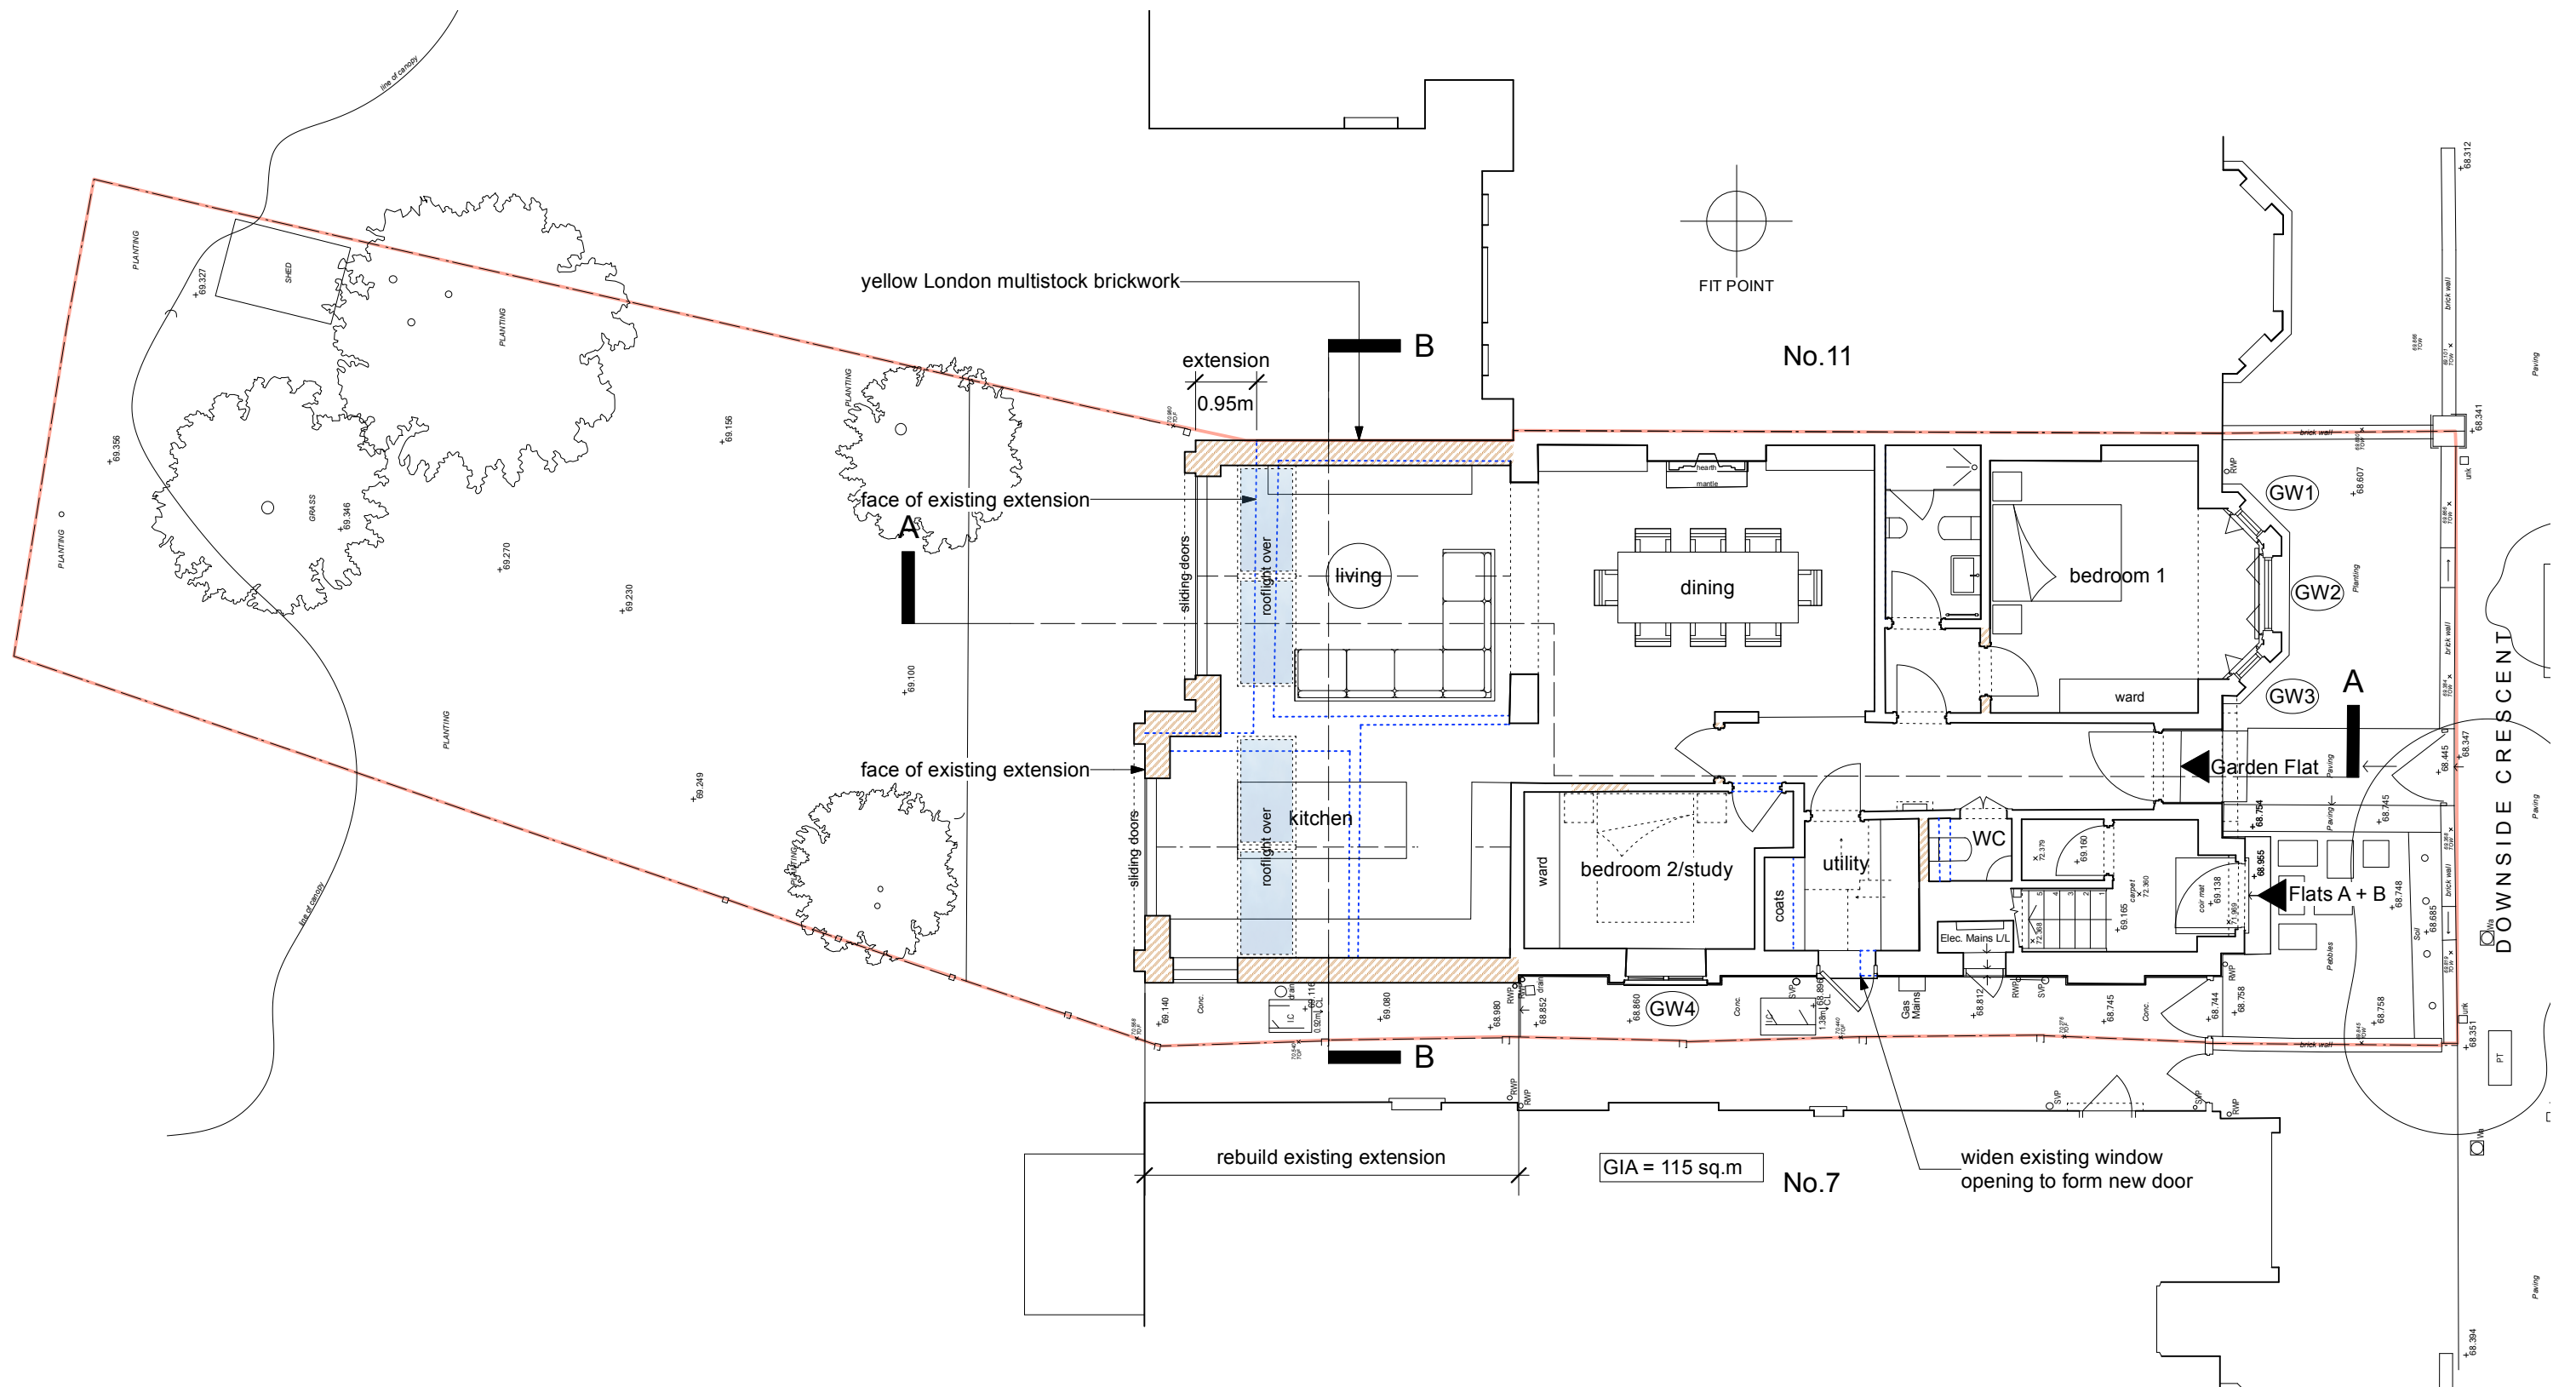


BROD WIGHT
Architects

8a Baynes Mews --- London --- NW3 5BH

Project Address:
Ground Floor/Garden Flat, 9
Downside Crescent NW3 2AN

www.brodwight.co.uk office@brodwight.co.uk
Tel 020 7722 0810 This drawing is copyright

Drawing Title:
Proposed Site Plan

Planning Issue

Drawing Ref:
1122-AP03-01B

Date
January 2022

Scale
1:100@A3/1:50@A1