

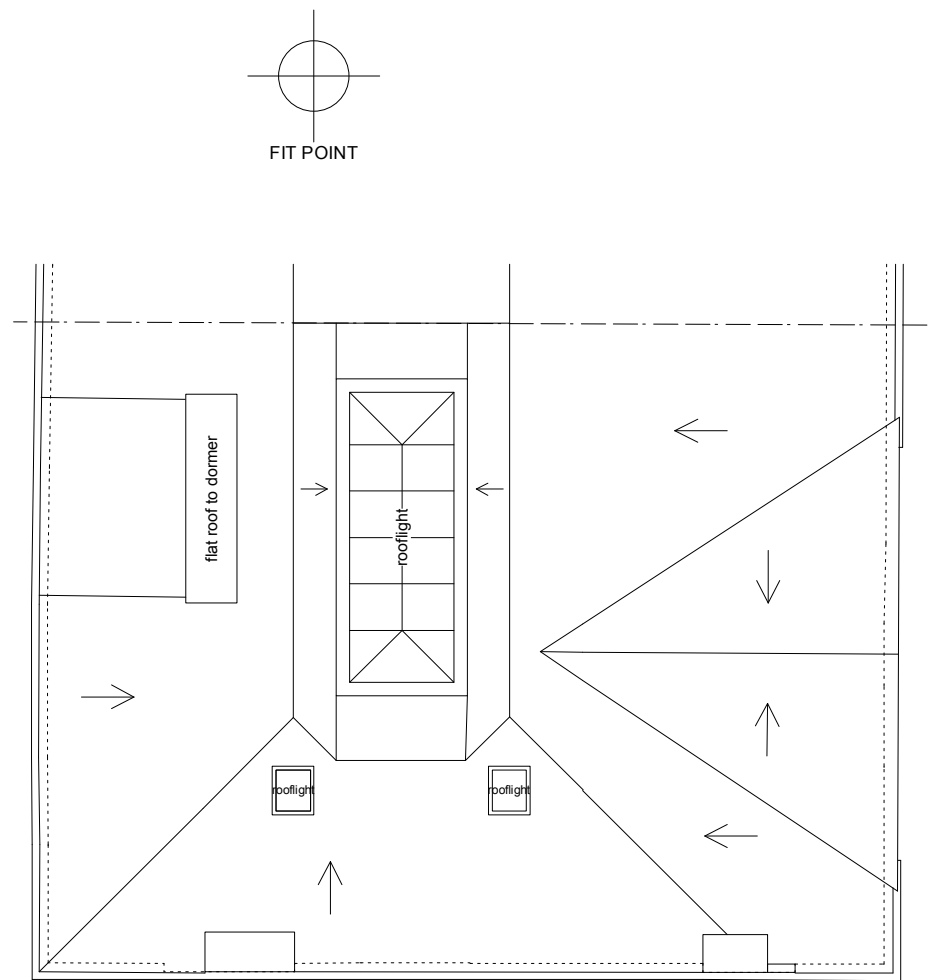


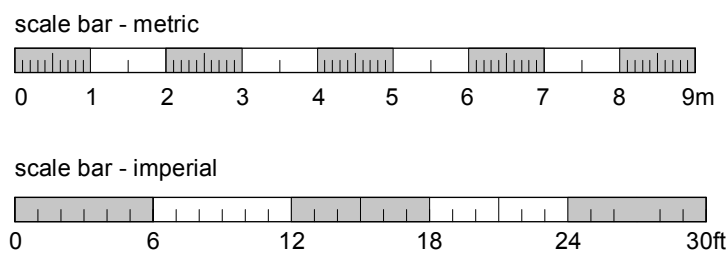

ROOF PLAN

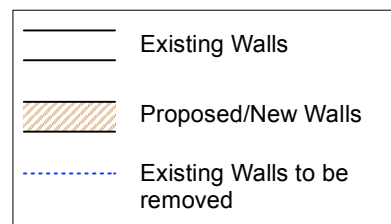

**BROD WIGHT**  
**Architects**  
8a Baynes Mews --- London --- NW3 5BH

Project Address:  
**Flat B, 9 Downside Crescent**  
**London NW3 2AN**

www.brodwight.co.uk office@brodwight.co.uk  
Tel 020 7722 0810 This drawing is copyright

Drawing Title:  
**Proposed Side Elevation +**  
**Roof plan**  
**Planning Issue**

Drawing Ref:  
**1122-AP02-05B**

Date November 2021 Scale 1:100@A3/1:50@A1