


A number line for measuring distance in metres. The line has a central point labeled '0'. To the left of 0, there are 20 small tick marks, with the label '20' at the far left. To the right of 0, there are larger tick marks labeled '20', '40', '60', '80', and '100'. The word 'Metres' is written below the line.

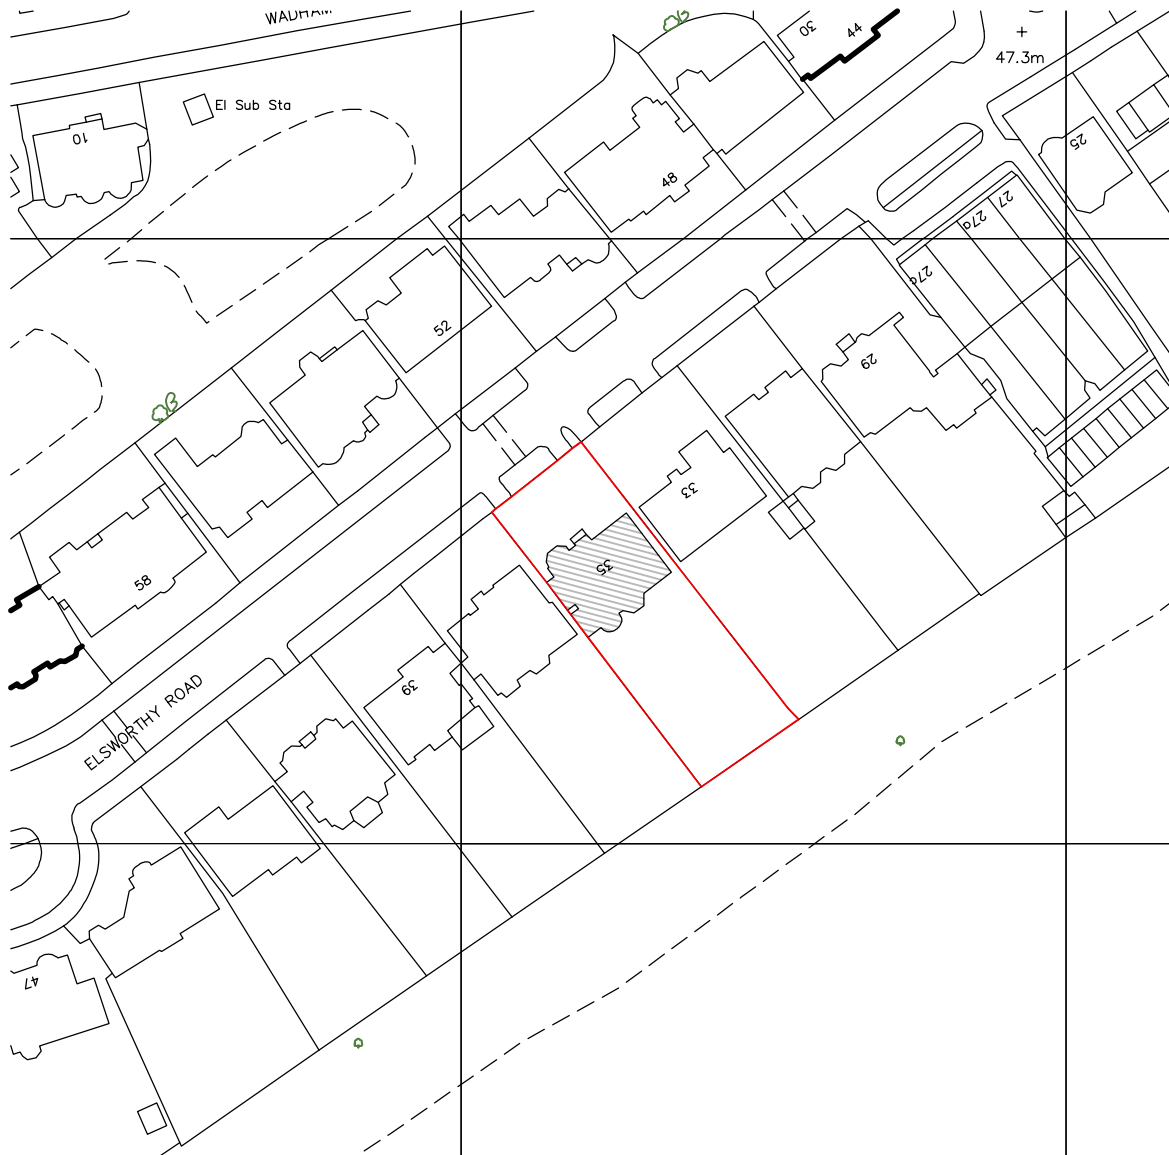

 NORTH


THE TRAFALGAR . 17 REMINGTON STREET . LONDON N1 8DH
TEL . 020 7336 8555 FAX . 020 7336 8777
e-mail . architect@bbpartnership.co.uk

project	35 Elsworthy Road London, NW3 3BT	date	08.14	scale	1:1250@A4	drawn by	SP
drawing	Location Plan	drwg. no	FEV_001	rev			

SCALE



SITE BOUNDARY OUTLINED IN RED

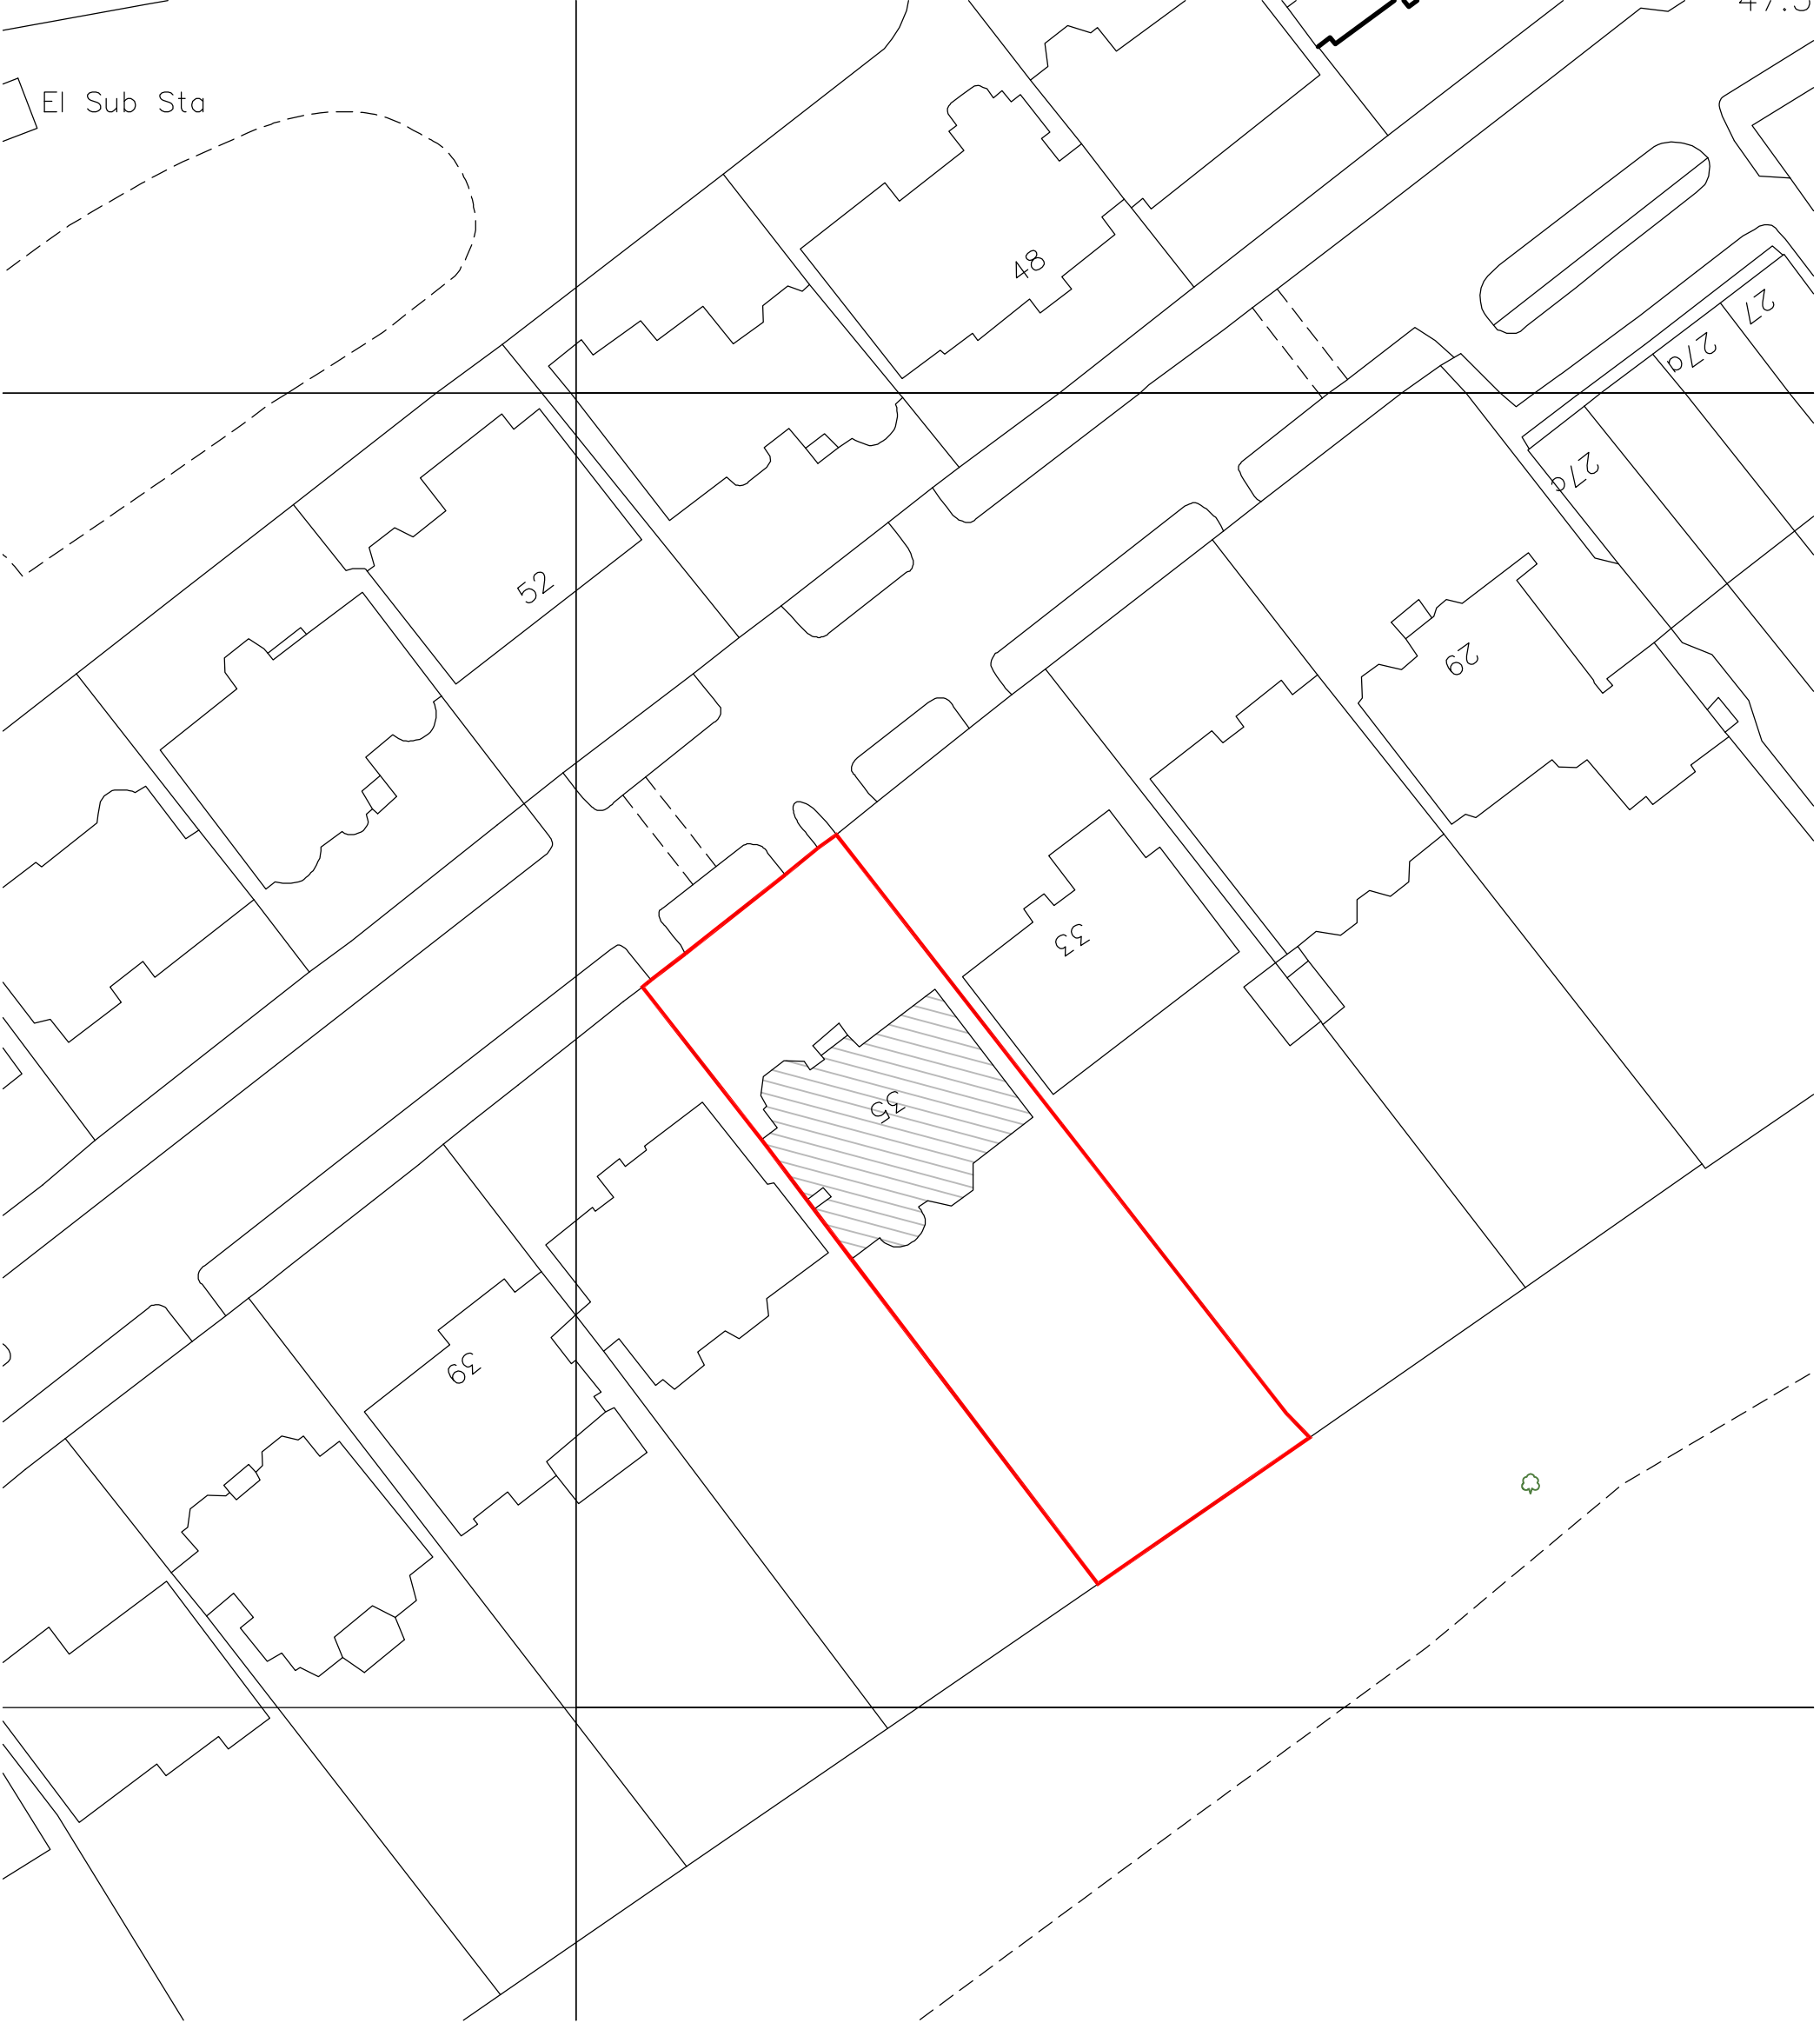

BB PARTNERSHIP LTD



A R C H I T E C T S

THE TRAFALGAR . 17 REMINGTON STREET . LONDON N1 8DH

TEL . 020 7336 8555 FAX . 020 7336 8777


e-mail . architect@bbpartnership.co.uk

project	35 Elsworthy Road London, NW3 3BT		date		scale		drawn by	
			08.14		1:500@A3		SP	
drawing	Site Plan		drwg. no		rev			
			FEV_002					

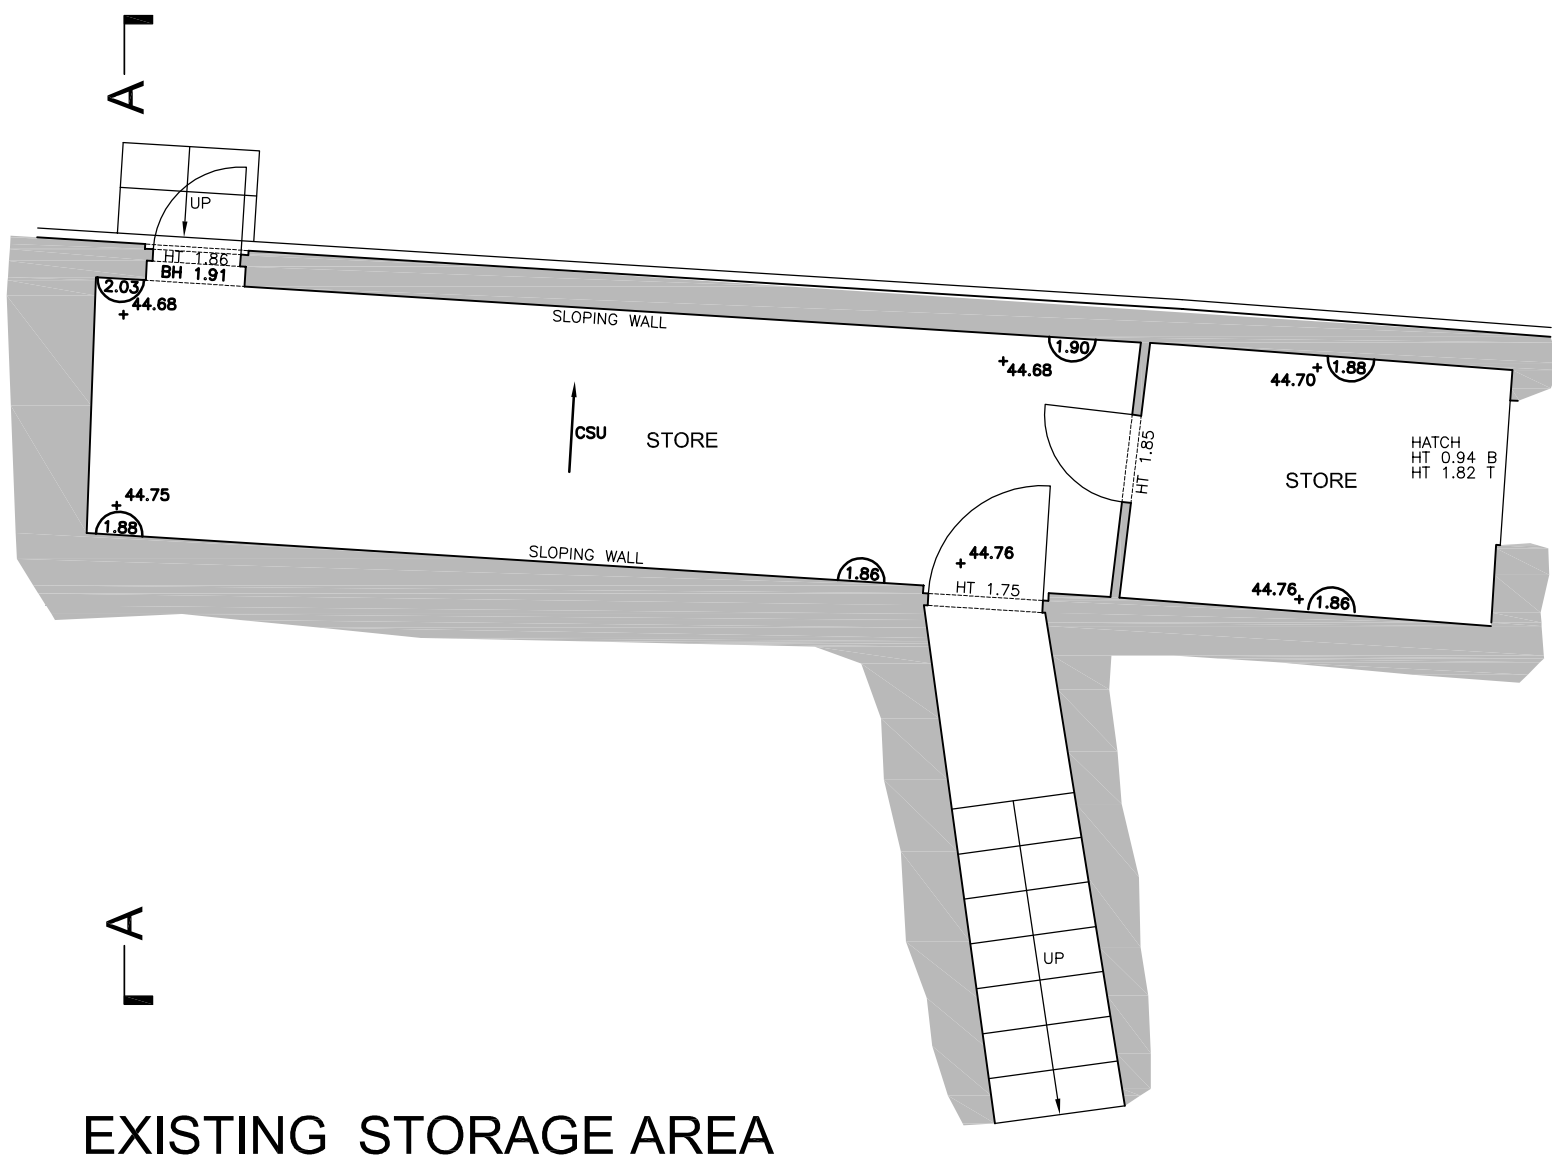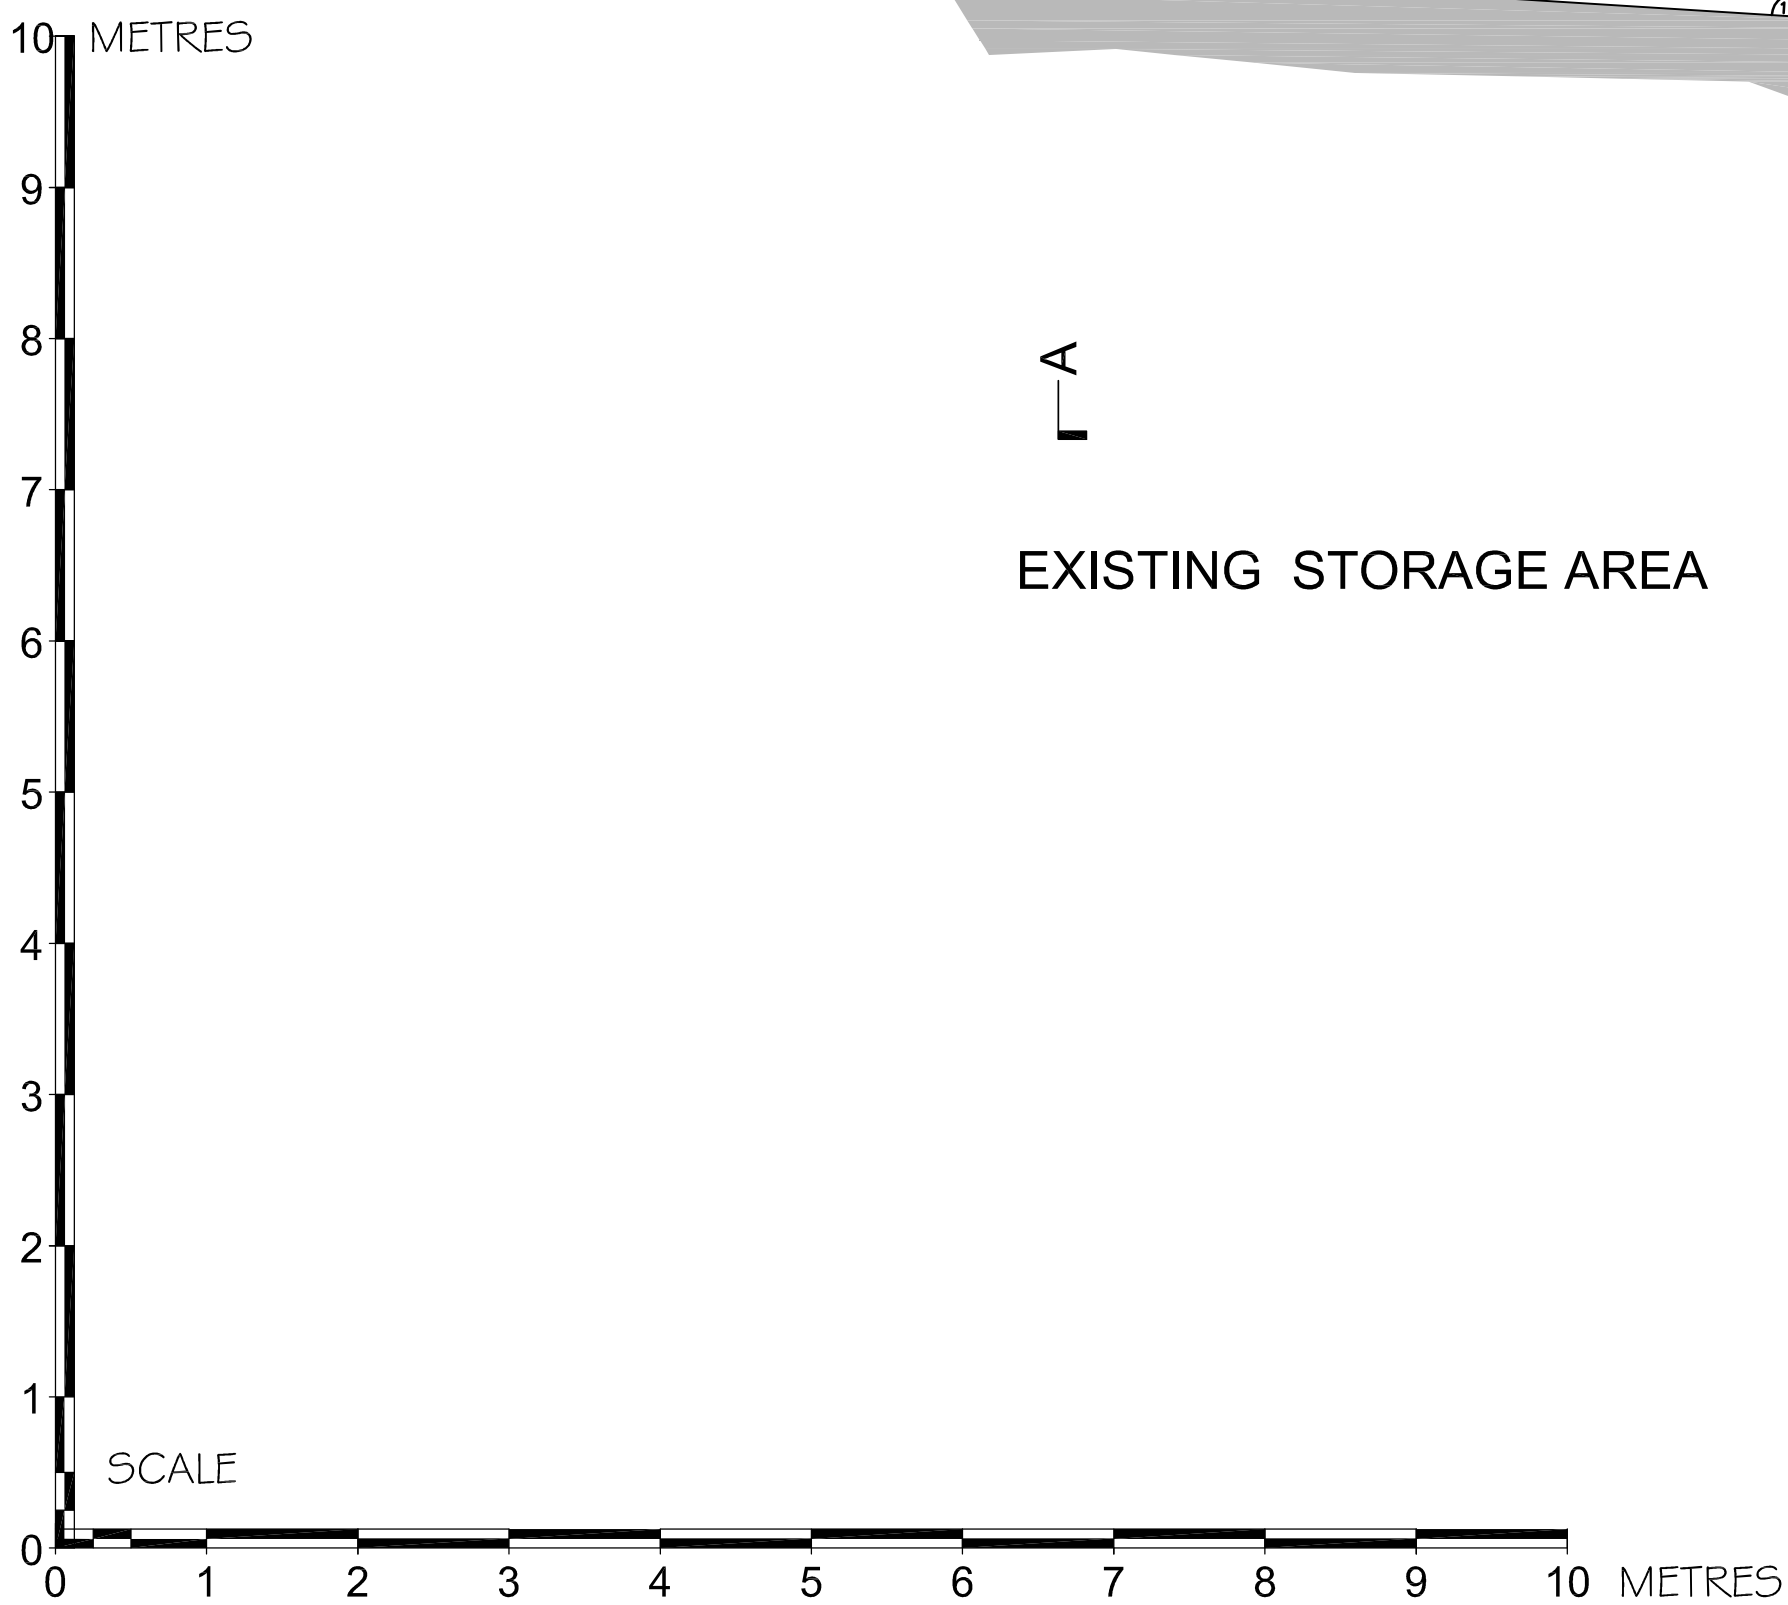

Note

This drawing is not to be scaled. Use figured dimensions only. All dimensions are to be checked on site and any discrepancies, errors or omissions are to be reported to the architect prior to commencement of works.

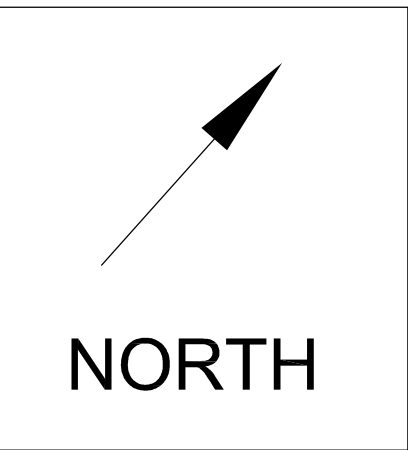

SCHEME DESIGN SUBJECT TO
STRUCTURAL ENGINEER / SERVICES ENGINEER,
& PLANNERS COMMENT


FOR PLANNING

| * | dd/mm/yyyy | Description | By |


BB PARTNERSHIP LTD
CHARTERED ARCHITECTS

THE TRAFALGAR . 17 REMINGTON STREET . LONDON N1 8DH
TEL . 020 7336 8555 FAX . 020 7336 8777
e-mail . architect@bbpartnership.co.uk

client	Shore Securities Limited c/o Transocean Resources Ltd 115 Boundary Road London NW8 0RG						
project	35 Elsworthy Road London NW3 3BT						
drawing	Existing Storage Area Existing Area						
date	scale			drawn by			
08.14	1:50@A1			SP			
drg.no.	FEV - 008			rev.	rev	rev	rev
				rev	rev	rev	rev

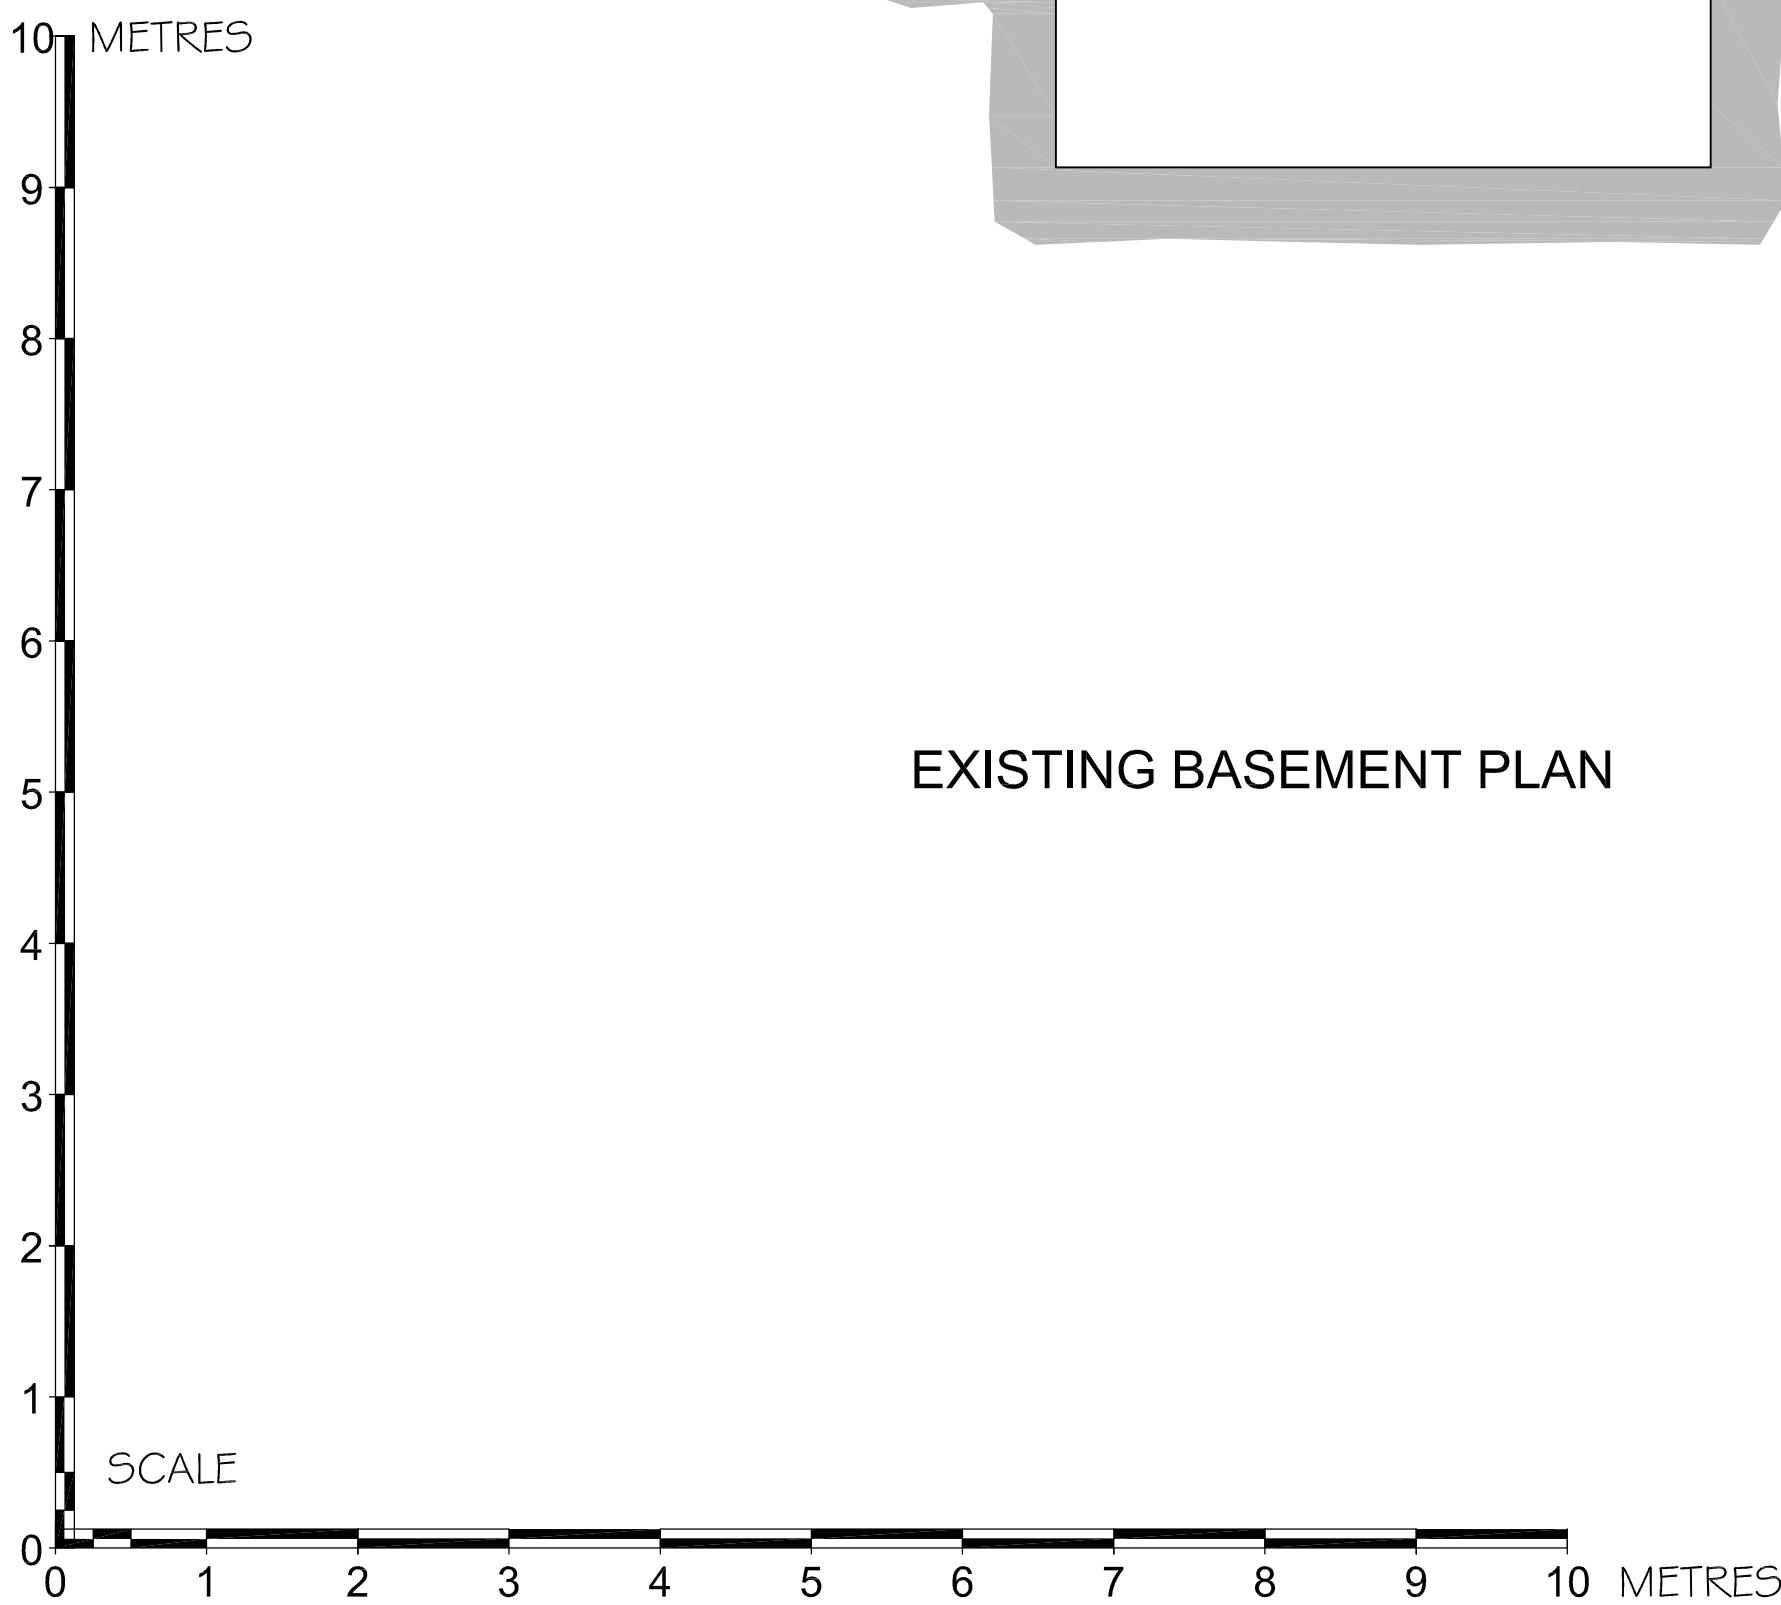


EXISTING BASEMENT PLAN

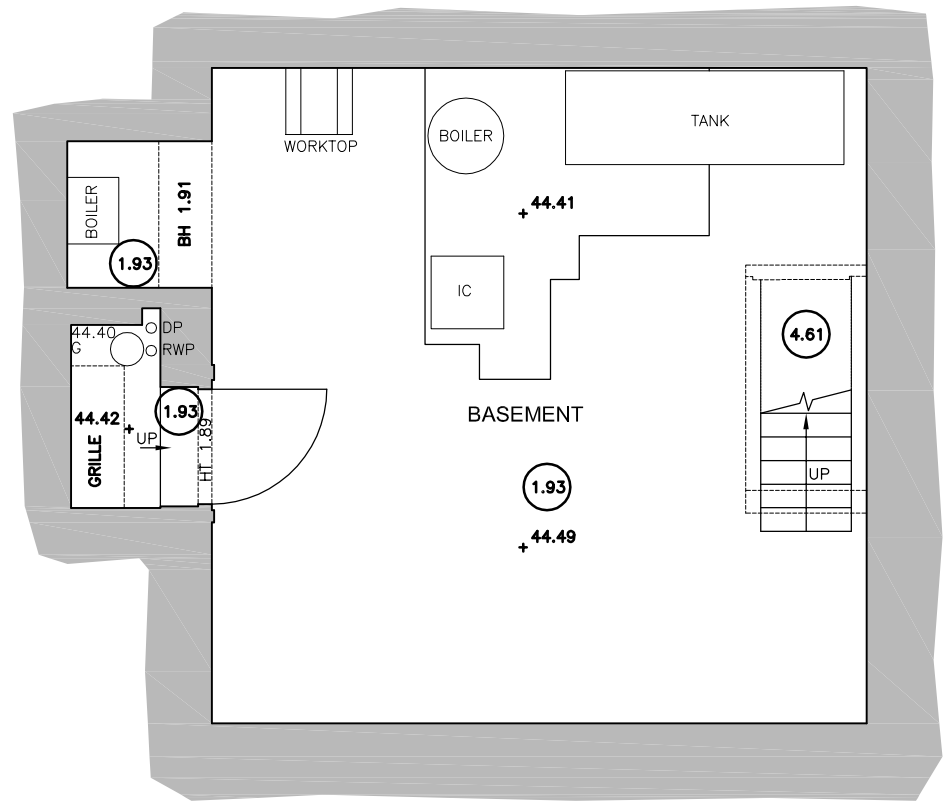

Note

This drawing is not to be scaled. Use figured dimensions only. All dimensions are to be checked on site and any discrepancies, errors or omissions are to be reported to the architect prior to commencement of works.

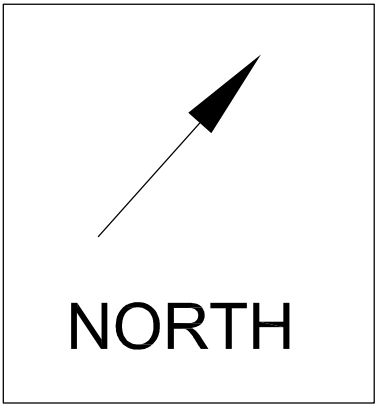

SCHEME DESIGN SUBJECT TO
STRUCTURAL ENGINEER / SERVICES ENGINEER,
& PLANNERS COMMENT

FOR PLANNING


| * | dd/mm/yyyy | Description | By |

BB PARTNERSHIP LTD
CHARTERED ARCHITECTS

THE TRAFALGAR . 17 REMINGTON STREET . LONDON N1 8DH
TEL . 020 7336 8555 FAX . 020 7336 8777
e-mail . architect@bbpartnership.co.uk

client	Shore Securities Limited c/o Transocean Resources Ltd 115 Boundary Road London NW8 0RG					
project	35 Elsworth Road London NW3 3BT					
drawing	Existing Basement Plan					
date	08.14	scale	1:50@A1	drawn by	SP	
drg.no.	FEV - 009		rev.	rev.	rev.	rev.
			rev.	rev.	rev.	rev.

Note
This drawing is not to be scaled. Use figured dimensions only. All dimensions are to be checked on site and any discrepancies, errors or omissions are to be reported to the architect prior to commencement of works.

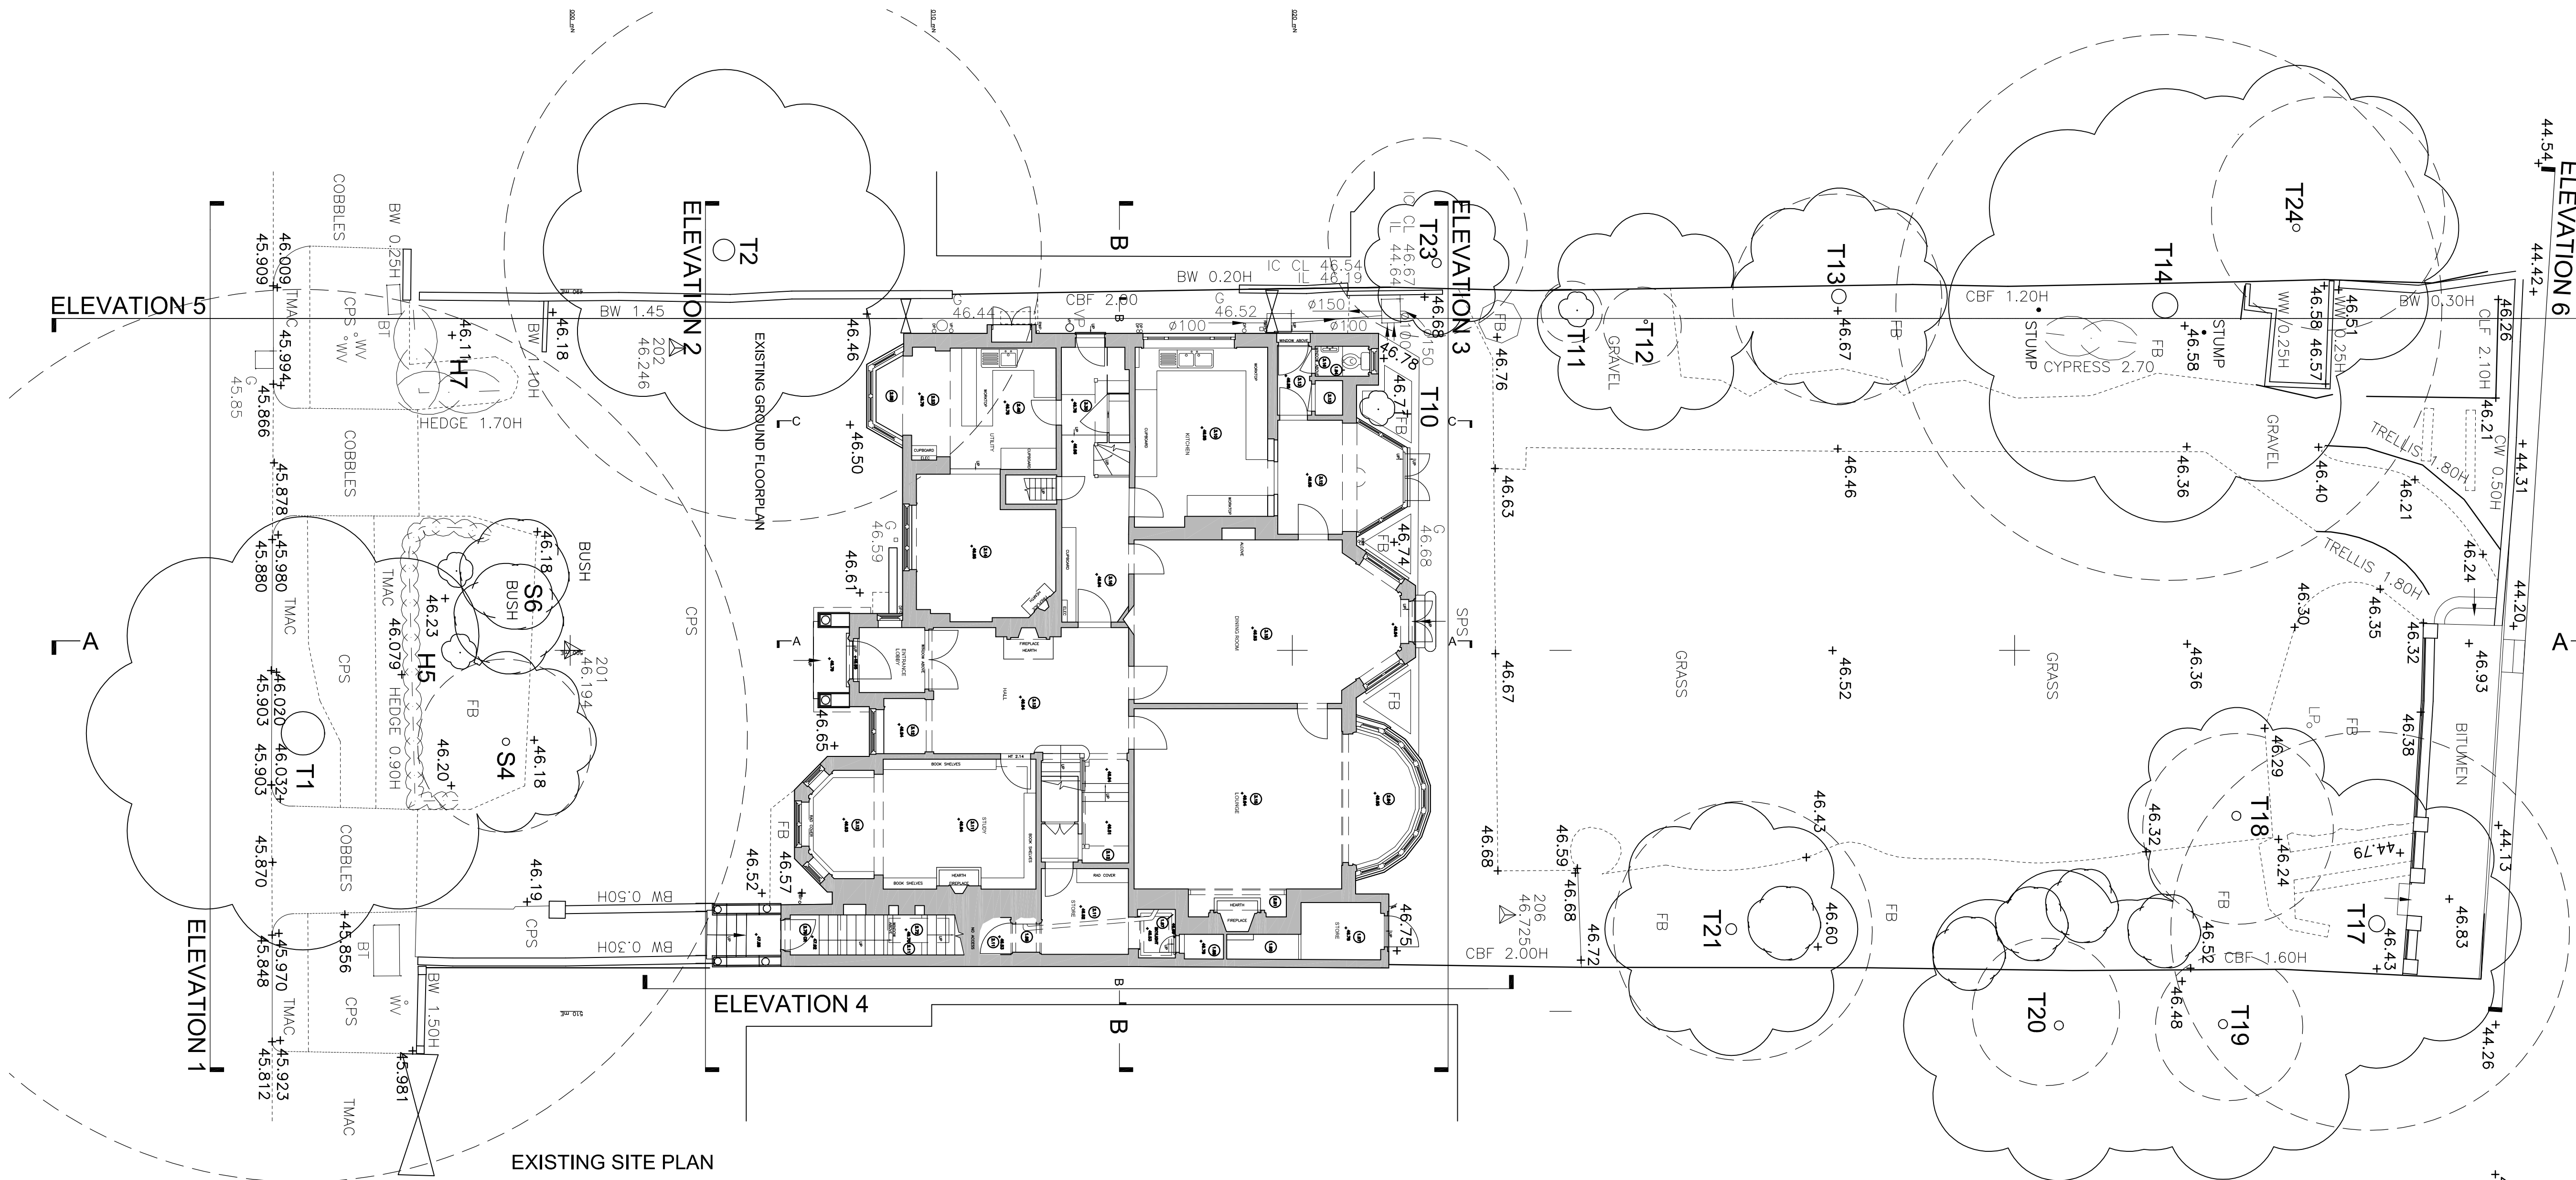

SCHEME DESIGN SUBJECT TO
STRUCTURAL ENGINEER / SERVICES ENGINEER,
& PLANNERS COMMENT

FOR PLANNING

1" | dd/mm/yyyy | Description | Description | By |

BB PARTNERSHIP LTD
CHARTERED ARCHITECTS

THE TRAFALGAR - 17 REMINGTON STREET - LONDON W1 8DH
TEL . 020 7336 8555 FAX . 020 7336 8777
e-mail . architect@bbpartnership.co.uk

client	Shore Securities Limited c/o Transocean Resources Ltd 115 Boundary Road London NW8 0RG		
project	35 Elsworthy Road London NW3 3BT		
drawing	Existing Site		
date	08.14	scale	1:100@A1
drawn by	SP		
drg.no.	FEV - 010	rev.	rev.
		rev.	rev.

do not scale . check all dimensions on site ©
© 2010 BB PARTNERSHIP LIMITED
ALL RIGHTS RESERVED

This drawing is not to be scaled. Use figured dimensions only. All dimensions are to be checked on site and any discrepancies, errors or omissions are to be reported to the architect prior to commencement of works.



FOR PLANNING

BB PARTNERSHIP LTD
CHARTERED ARCHITECTS


client	Shore Securities Limited c/o Transocean Resources Ltd 115 Boundary Road London NW8 0RG
--------	---

drawing Existing Ground Floorplan


drg.no.	FEV - 011	rev.	rev	rev	r
		rev	rev	rev	r

© 2010 BB PARTNERSHIP LIMITED
ALL RIGHTS RESERVED


Note
This drawing is not to be scaled. Use figured dimensions only. All dimensions are to be checked on site and any discrepancies, errors or omissions are to be reported to the architect prior to commencement of works.

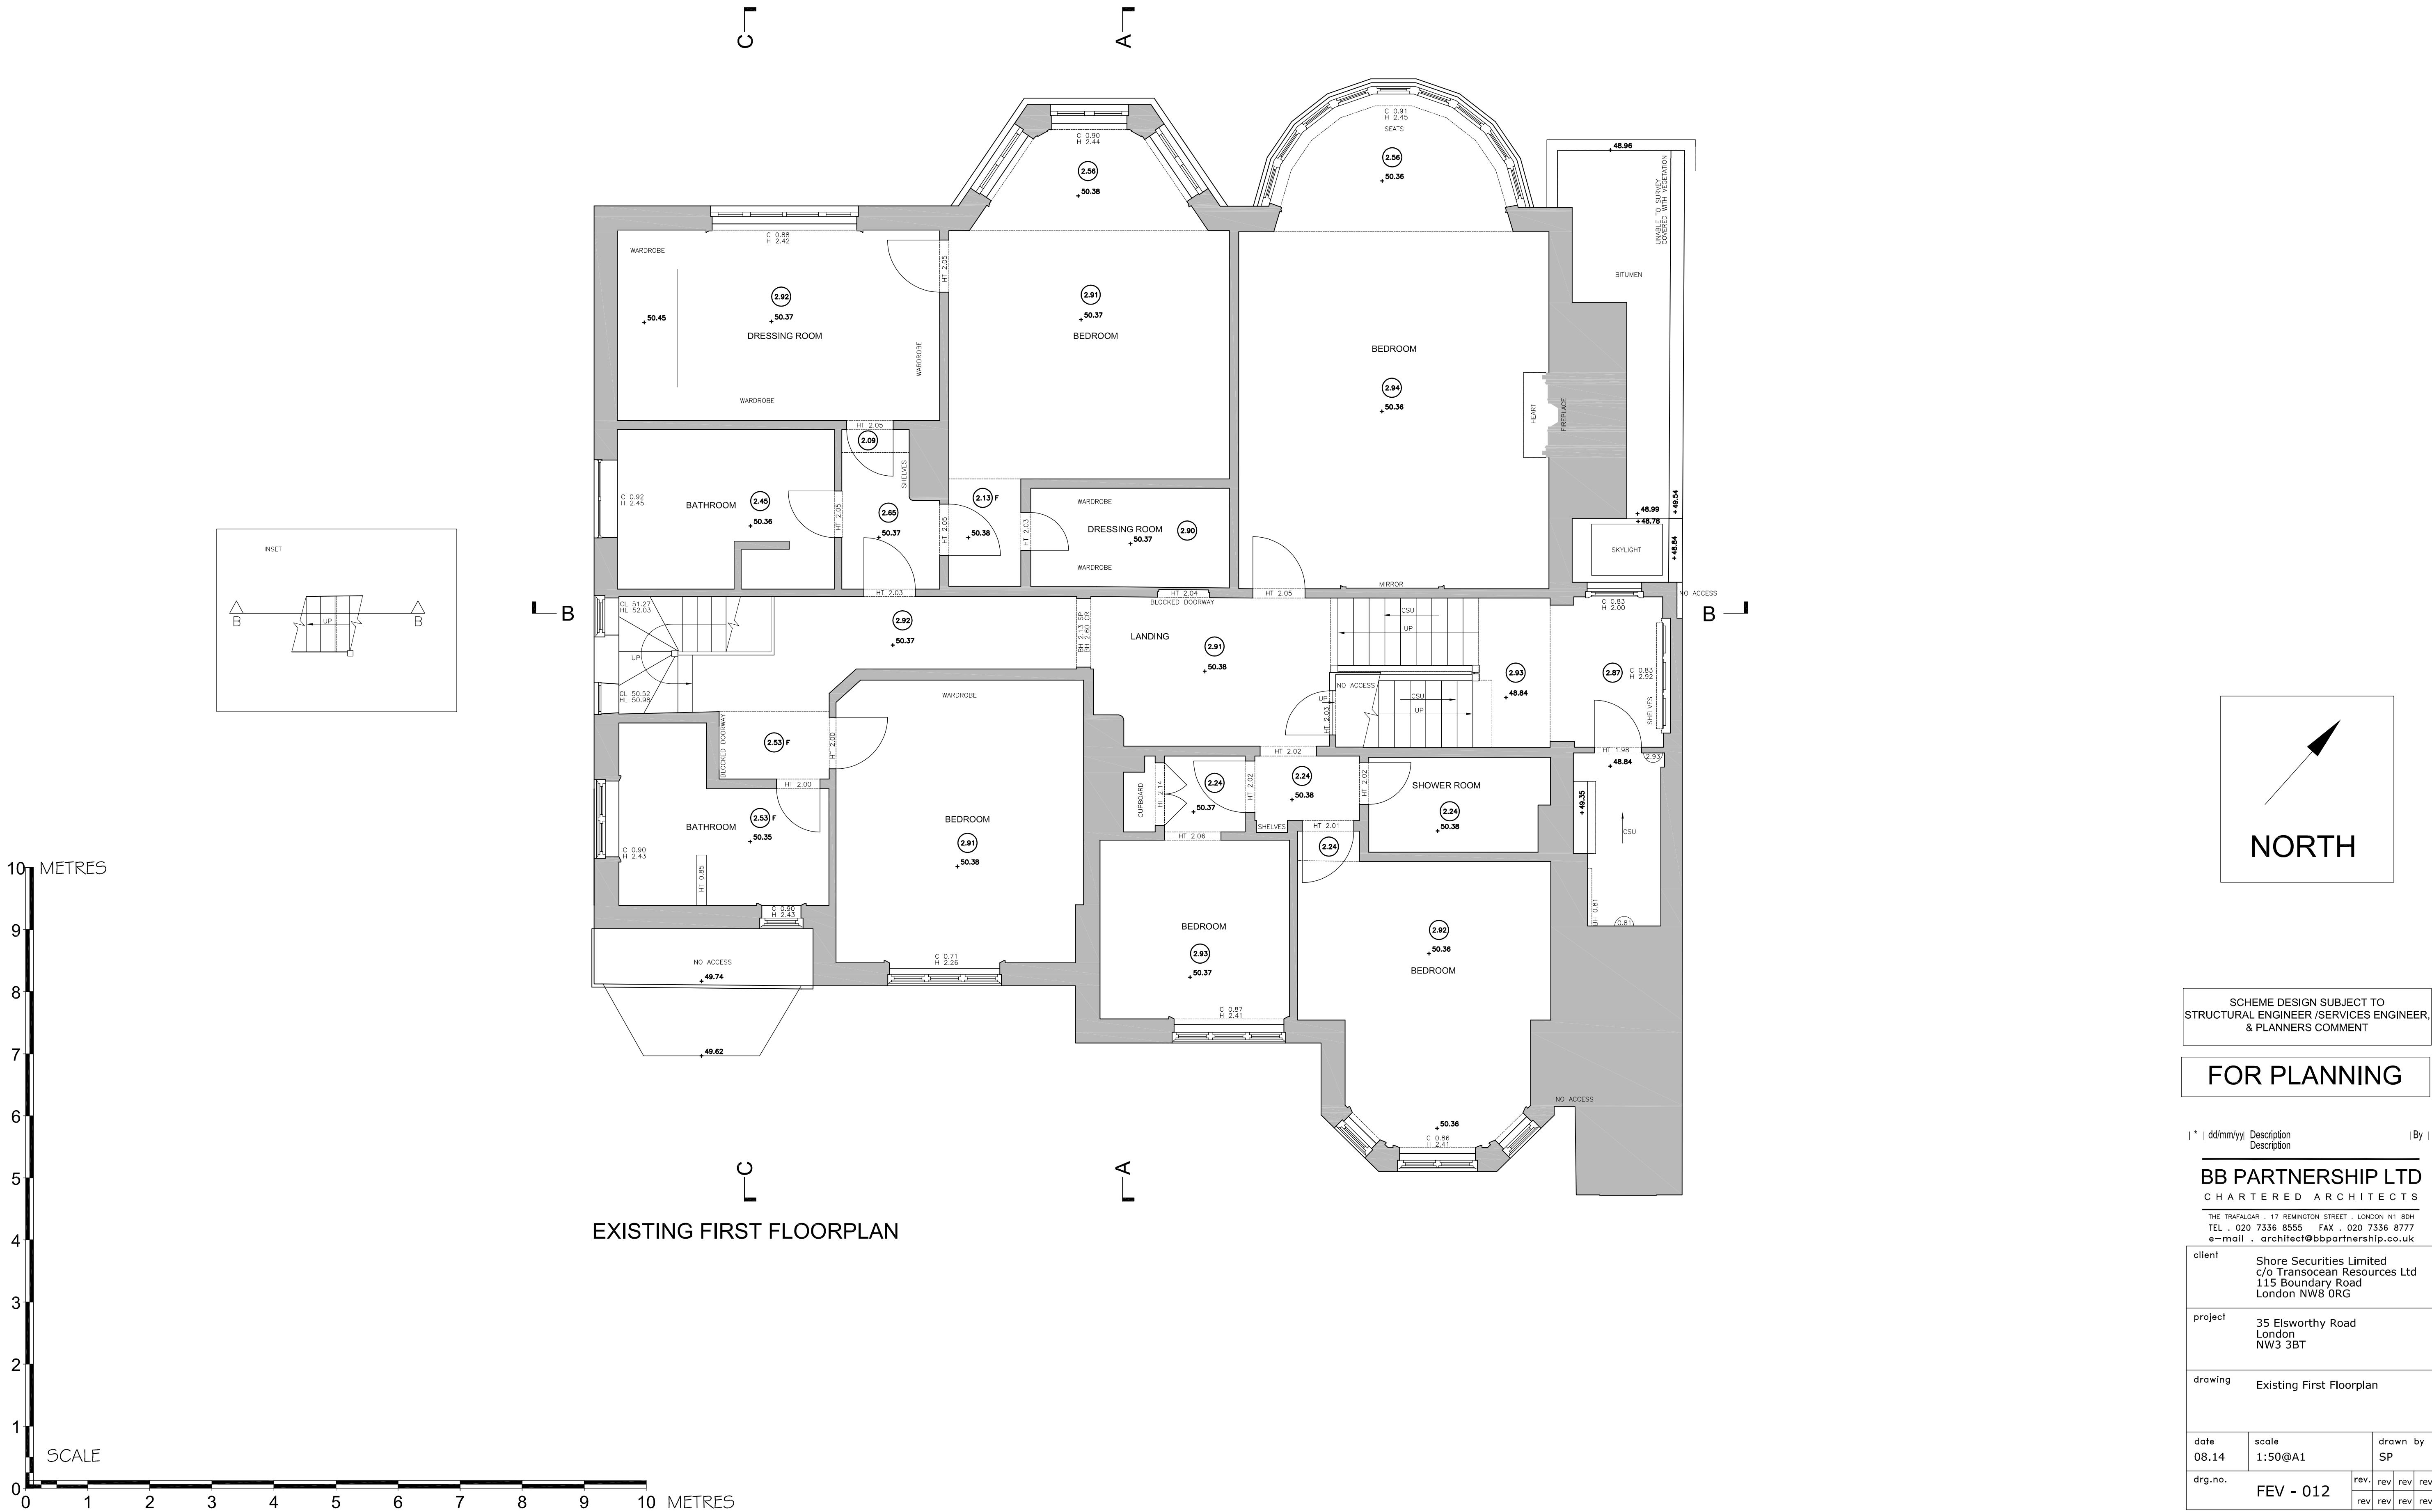

Note
This drawing is not to be scaled. Use figured dimensions only. All dimensions are to be checked on site and any discrepancies, errors or omissions are to be reported to the architect prior to commencement of works.

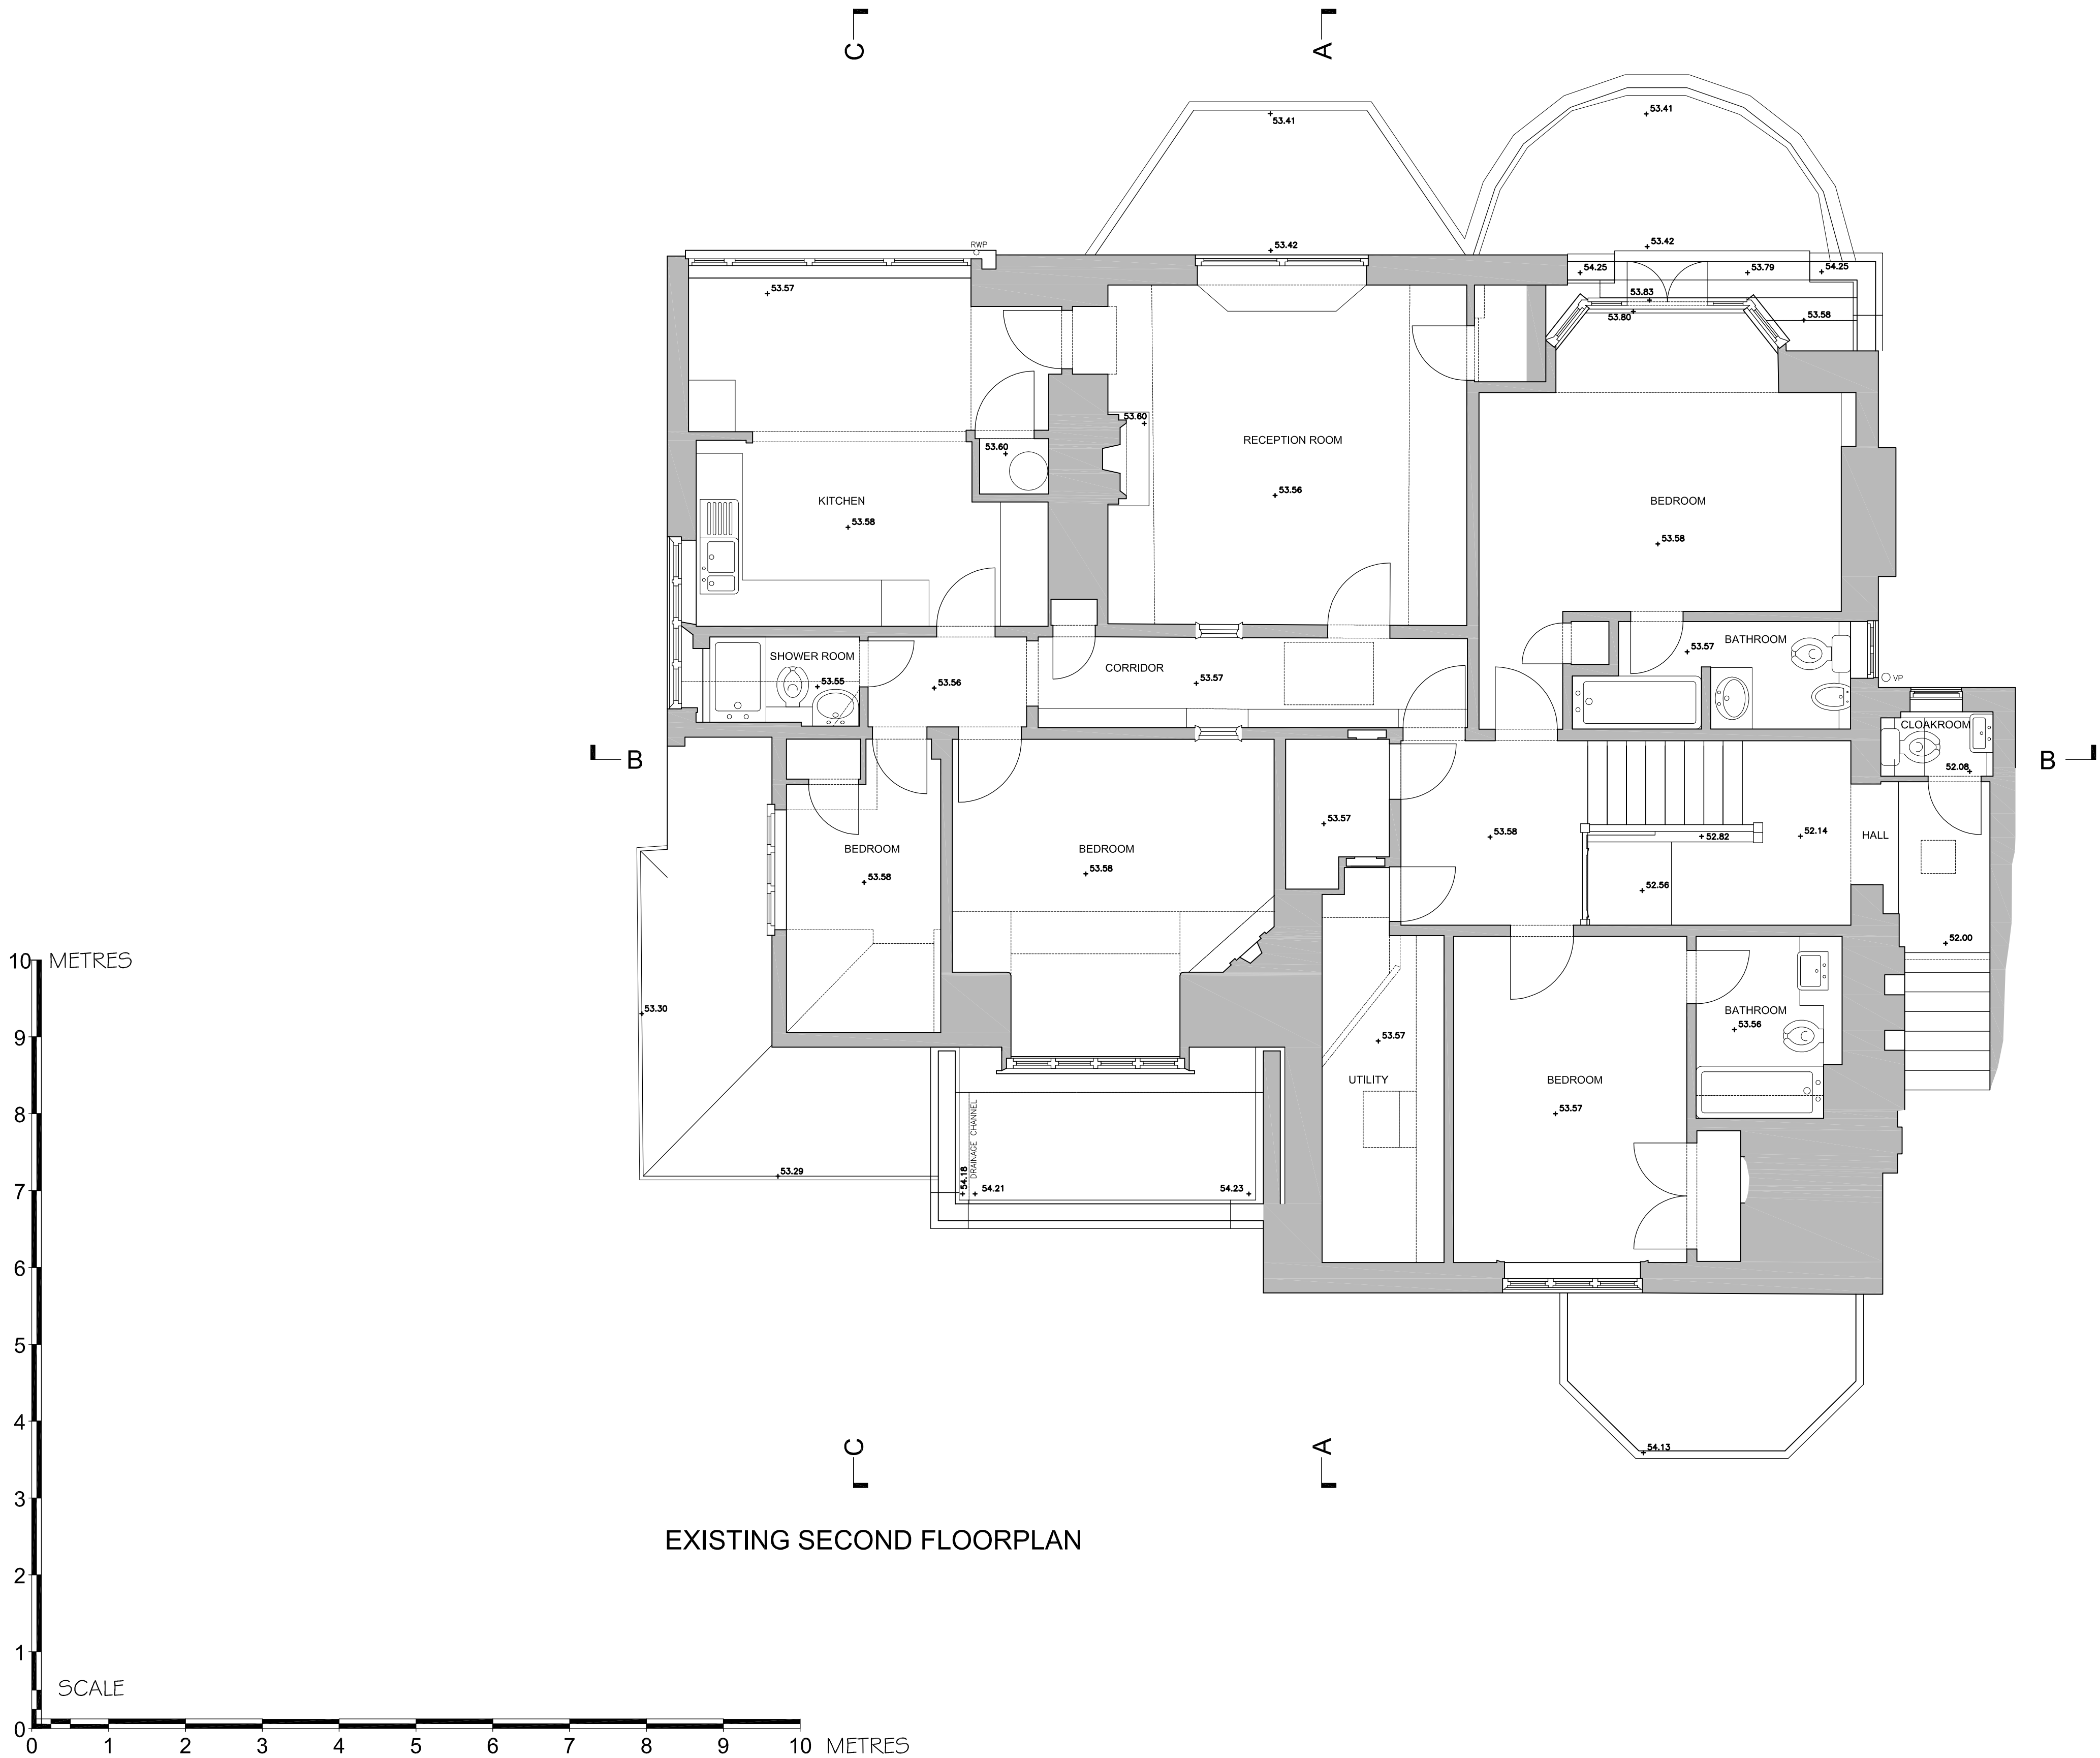

EXISTING SECOND FLOORPLAN

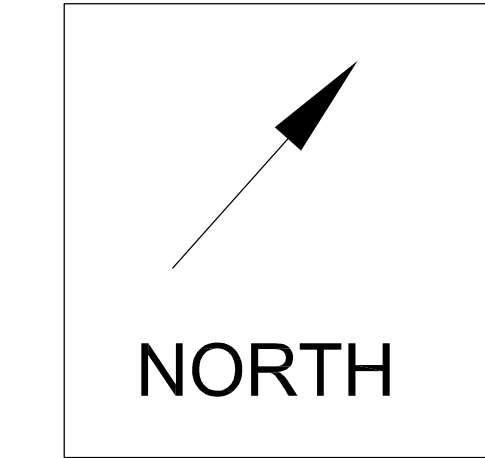

SCHEME DESIGN SUBJECT TO
STRUCTURAL ENGINEER / SERVICES ENGINEER,
& PLANNERS COMMENT

FOR PLANNING

1" = 100mm Description Description (By)

BB PARTNERSHIP LTD
CHARTERED ARCHITECTS
THE TRAFALGAR - 17 REMINGTON STREET - LONDON N1 8DH
TEL . 020 7336 8555 FAX . 020 7336 8777
e-mail . architect@bbpartnership.co.uk

client Shore Securities Limited
c/o Transocean Resources Ltd
115 Boundary Road
London NW8 0RG

project 35 Elsworthy Road
London
NW3 3BT

drawing Existing Second Floorplan

date	scale	drawn by
08.14	1:50@A1	SP

drg.no.	FEV - 013	rev.	rev.	rev.	rev.
		rev.	rev.	rev.	rev.

do not scale . check all dimensions on site ©
© 2010 BB PARTNERSHIP LIMITED
ALL RIGHTS RESERVED

This drawing is not to be scaled. Use figured dimensions only. All dimensions are to be checked on site and any discrepancies, errors or omissions are to be reported to the architect prior to commencement of works.




* dd/mm/yy	Description	By
	Description	

THE TRAFALGAR, 17 REMINGTON STREET, LONDON N1 8DH
TEL. 020 7336 8555 FAX. 020 7336 8777
e-mail. architect@bbpartnership.co.uk

client	Shore Securities Limited c/o Transocean Resources Ltd 115 Boundary Road London NW8 0RG						
project	35 Elsworth Road London NW3 3BT						
drawing	Existing Roof plan						
date	scale				drawn by		
08.14	1:50@A1				SP		
drg.no.	FEV - 015				rev.	rev.	rev.
					rev.	rev.	rev.

do not scale . check all dimensions on site ©
© 2010 BB PARTNERSHIP LIMITED
ALL RIGHTS RESERVED

Note
This drawing is not to be scaled. Use figured dimensions only. All dimensions are to be checked on site and any discrepancies, errors or omissions are to be reported to the architect prior to commencement of works.

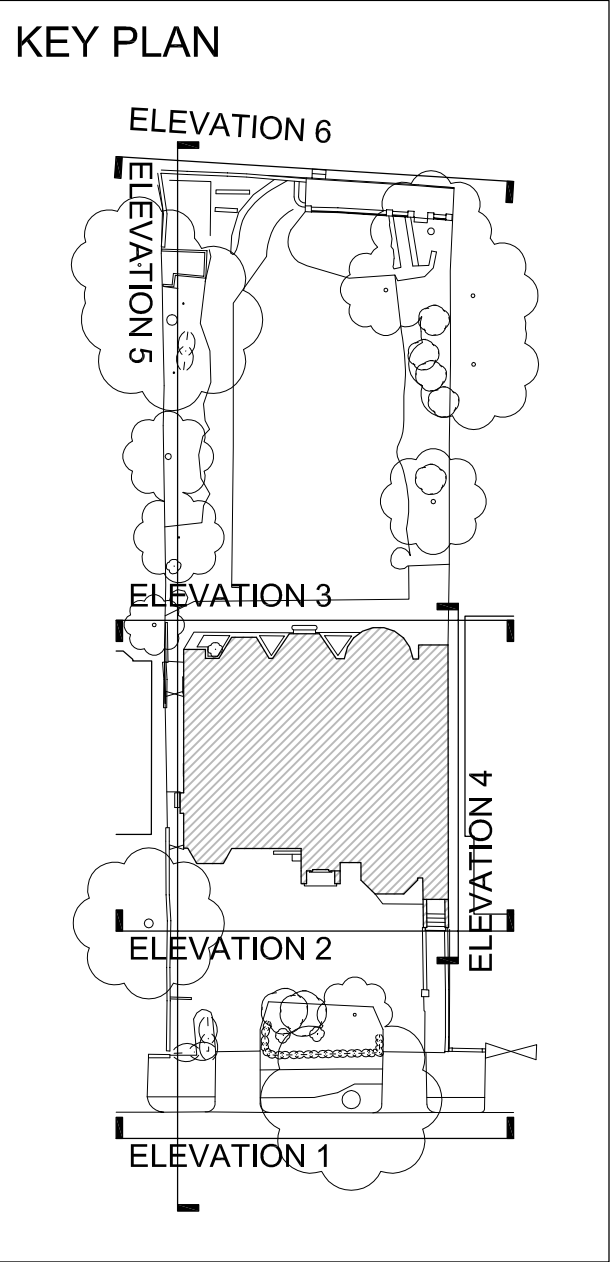

SCHEME DESIGN SUBJECT TO
STRUCTURAL ENGINEER / SERVICES ENGINEER,
& PLANNERS COMMENT

FOR PLANNING

I * | dd/mm/yyyy | Description | Description | (By |

BB PARTNERSHIP LTD
CHARTERED ARCHITECTS

THE TRAFALGAR . 17 REMINGTON STREET . LONDON W1 8DH
TEL . 020 7336 8555 FAX . 020 7336 8777
e-mail . architect@bbpartnership.co.uk

client Shore Securities Limited
c/o Transocean Resources Ltd
115 Boundary Road
London NW8 0RG


project 35 Elsworthy Road
London
NW3 3BT

drawing Existing Elevation 1

date	scale	drawn by
08.14	1:50@A1	SP

drg.no.	rev.	rev.	rev.	rev.
FEV - 016	rev	rev	rev	rev

This drawing is not to be scaled. Use figured dimensions only. All dimensions are to be checked on site and any discrepancies, errors or omissions are to be reported to the architect prior to commencement of works.

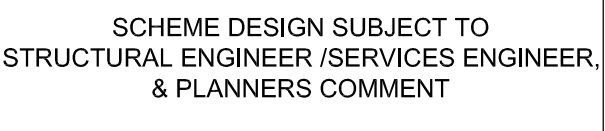

FOR PLANNING

* dd/mm/yy	Description	By
	Description	

BB PARTNERSHIP LTD
CHARTERED ARCHITECTS

THE TRAFALGAR . 17 REMINGTON STREET . LONDON N1 8DH
TEL . 020 7336 8555 FAX . 020 7336 8777
e-mail . architect@bbpartnership.co.uk



client	Shore Securities Limited c/o Transocean Resources Ltd 115 Boundary Road London NW8 0RG
--------	---

project 35 Elsworthy Road
London
NW3 3BT

drawing Existing Elevation 2

date	scale	drawn by			
08.14	1:50@A1	SP			
drg.no.	FEV - 017	rev.	rev	rev	rev
		rev	rev	rev	rev

Note
This drawing is not to be scaled. Use figured dimensions only. All dimensions are to be checked on site and any discrepancies, errors or omissions are to be reported to the architect prior to commencement of works.

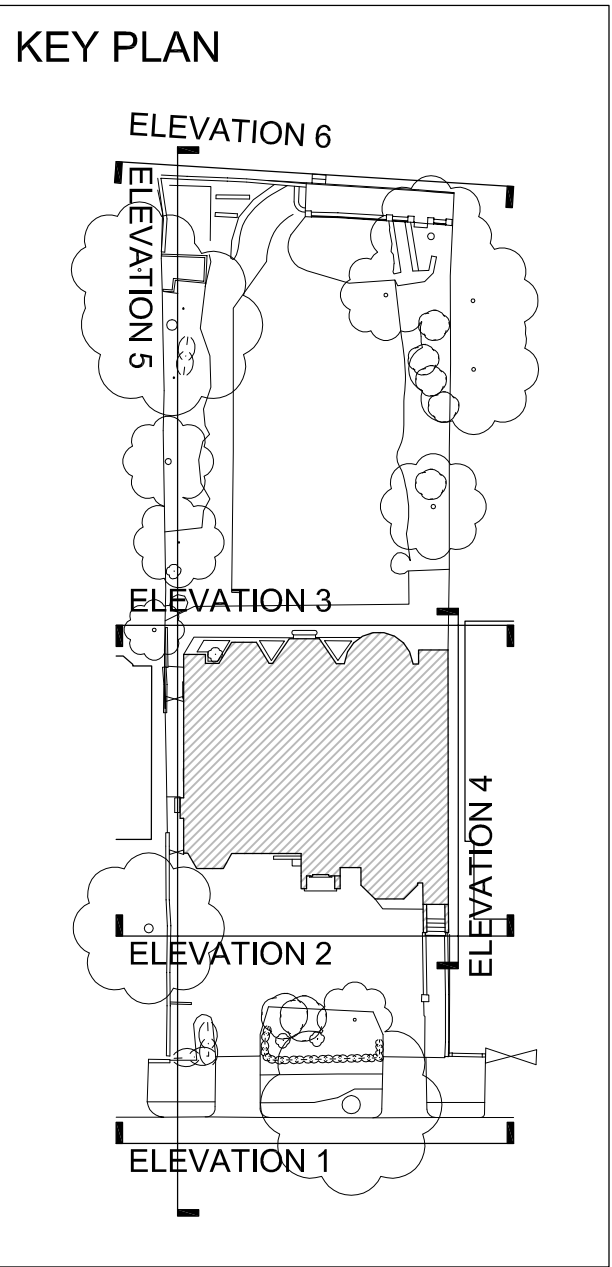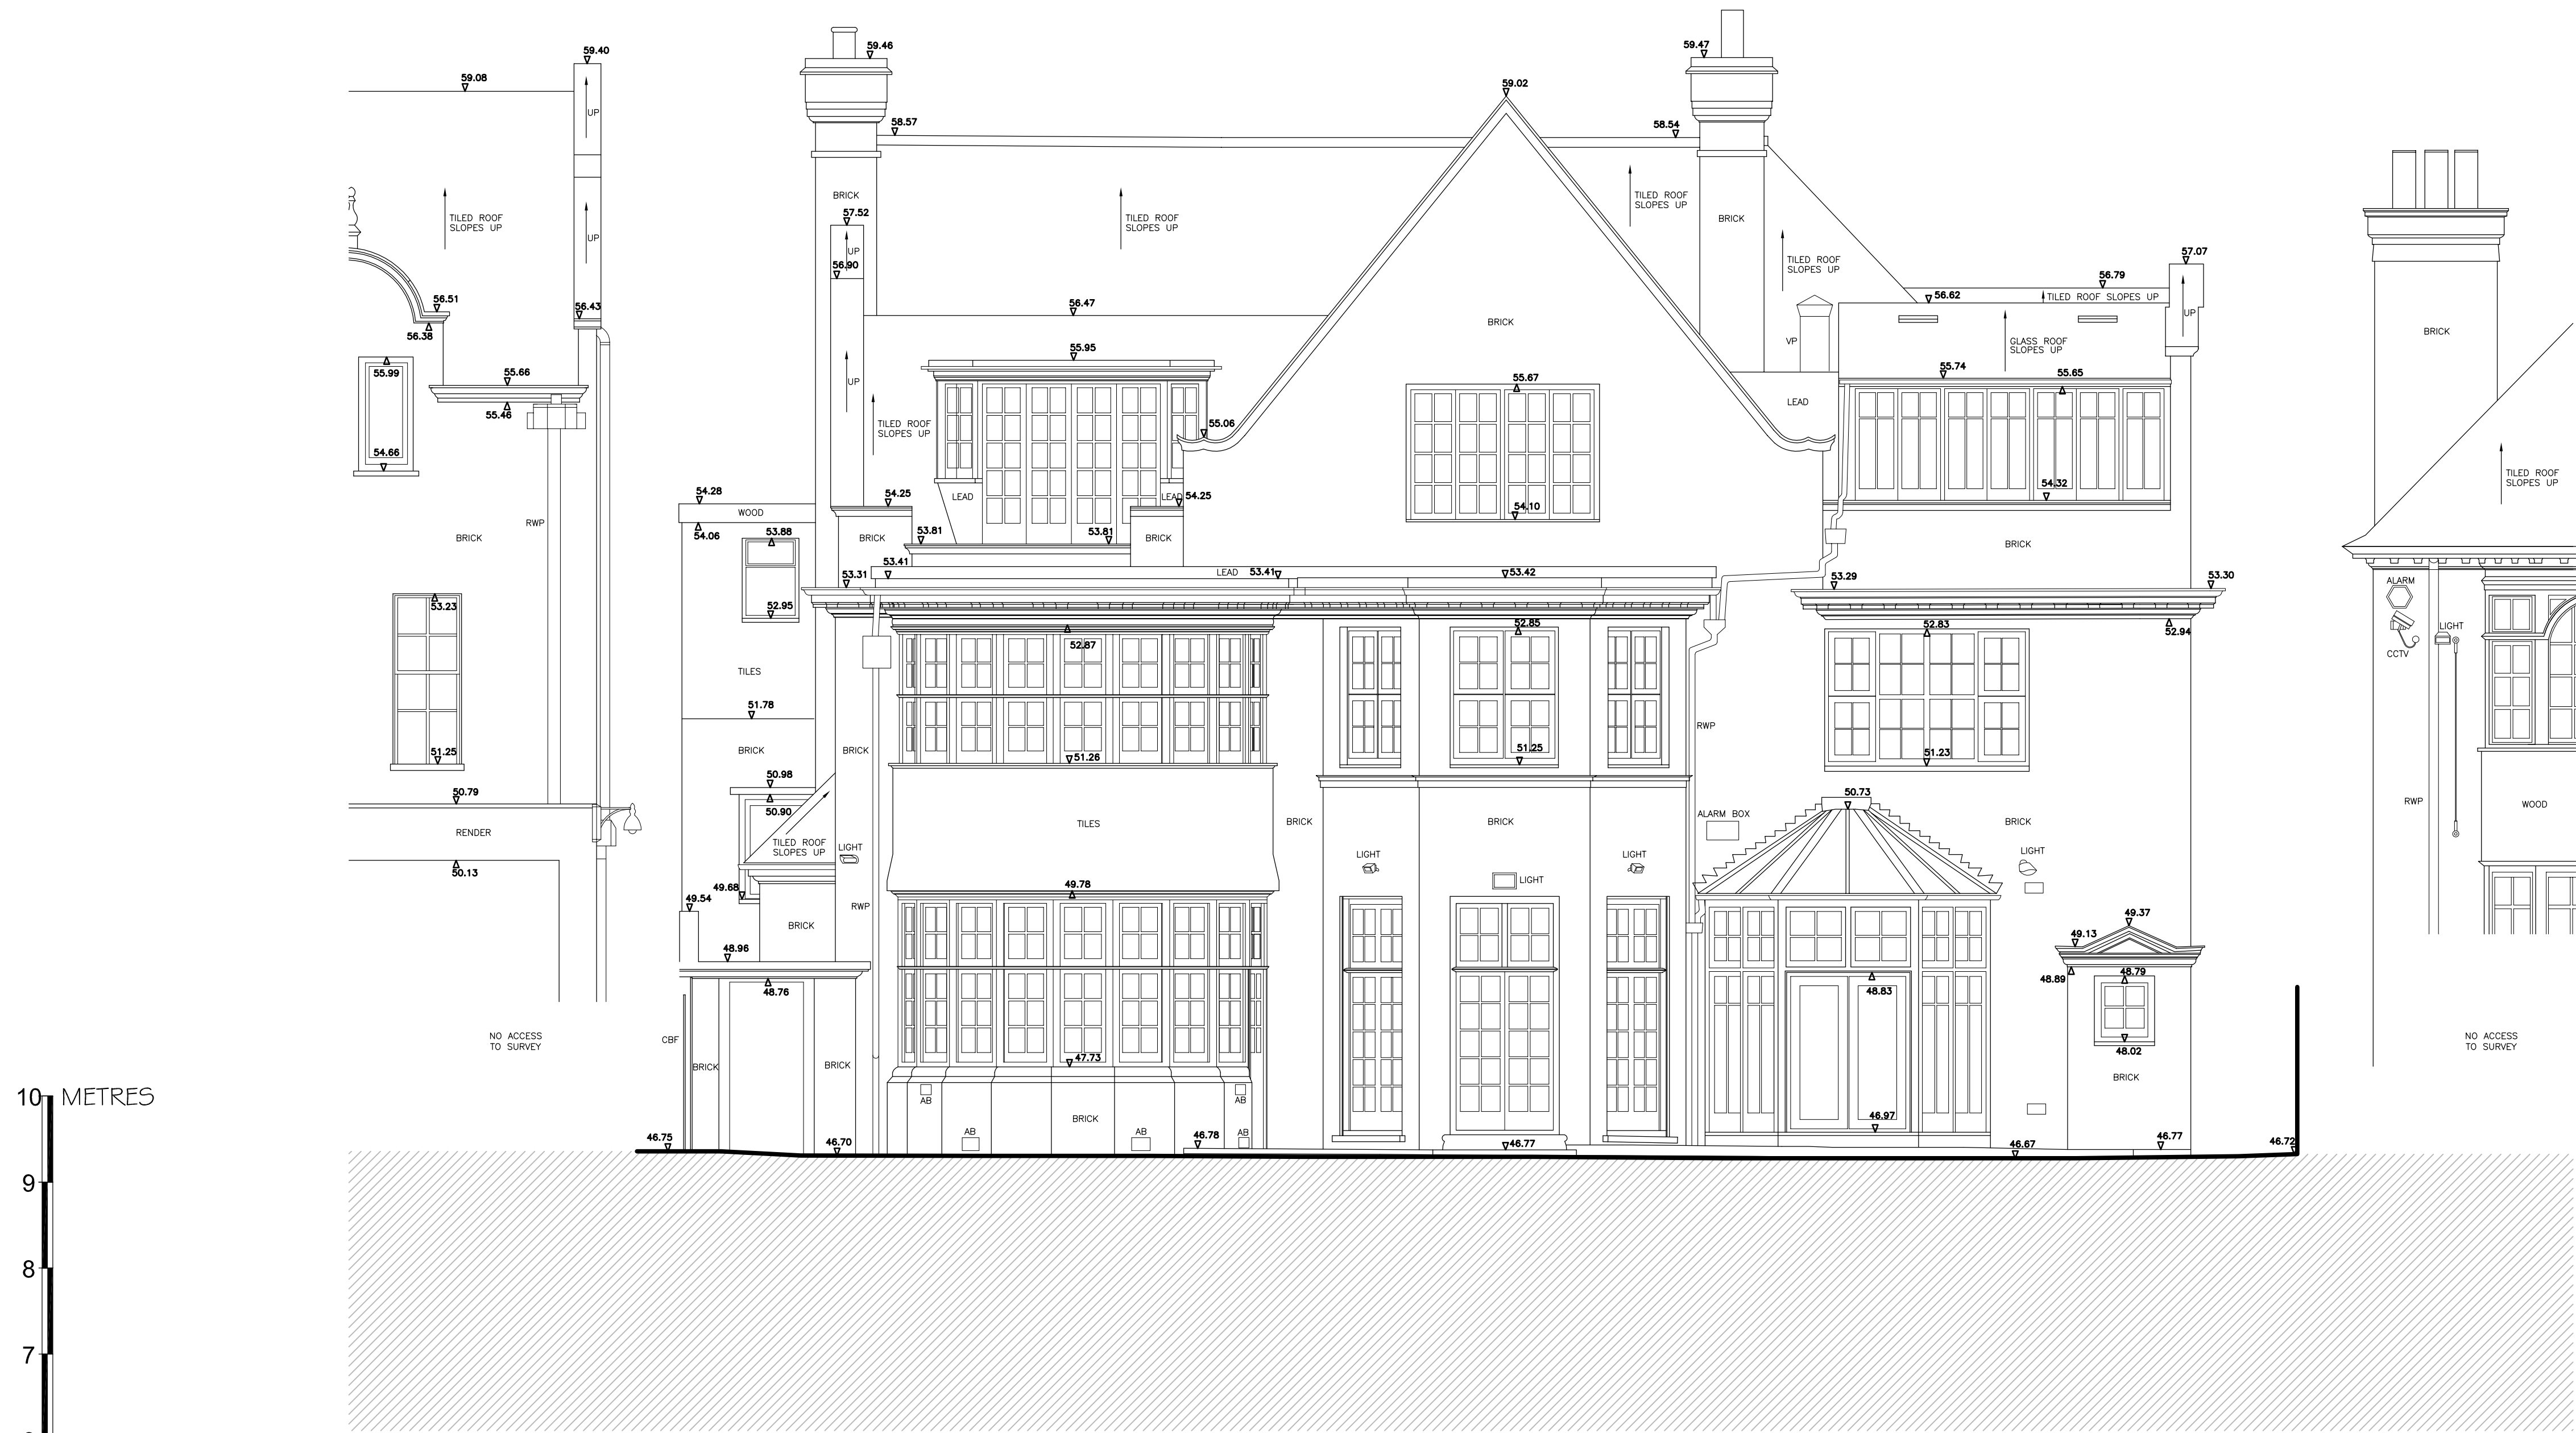

SCHEME DESIGN SUBJECT TO
STRUCTURAL ENGINEER / SERVICES ENGINEER,
& PLANNERS COMMENT

FOR PLANNING

1" | dd/mm/yyyy | Description | Description | (By |

BB PARTNERSHIP LTD
CHARTERED ARCHITECTS

THE TRAFALGAR - 17 REMINGTON STREET - LONDON N1 8DH
TEL . 020 7336 8555 FAX . 020 7336 8777
e-mail . architect@bbpartnership.co.uk

client Shore Securities Limited
c/o Transocean Resources Ltd
115 Boundary Road
London NW8 0RG

project 35 Elsworth Road
London
NW3 3BT

drawing Existing Elevation 3

date	scale	drawn by
08.14	1:50@A1	SP

drg.no.	FEV - 018	rev.	rev.	rev.	rev.
		rev.	rev.	rev.	rev.

This drawing is not to be scaled. Use figured dimensions only. All dimensions are to be checked on site and any discrepancies, errors or omissions are to be reported to the architect prior to commencement of works.



* dd/mm/yy	Description	By
	Description	

THE TRAFALGAR . 17 REMINGTON STREET . LONDON N1 8DH
TEL . 020 7336 8555 FAX . 020 7336 8777
e-mail . architect@bbpartnership.co.uk

© 2010 BB PARTNERSHIP LIMITED
ALL RIGHTS RESERVED

This drawing is not to be scaled. Use figured dimensions only. All dimensions are to be checked on site and any discrepancies, errors or omissions are to be reported to the architect prior to commencement of works.



SCHEME DESIGN SUBJECT TO
STRUCTURAL ENGINEER /SERVICES ENGINEER,
& PLANNERS COMMENT

FOR PLANNING

* dd/mm/yy	Description	By
	Description	




BB PARTNERSHIP LTD
CHARTERED ARCHITECTS

THE TRAFALGAR . 17 REMINGTON STREET . LONDON N1 8DH
TEL . 020 7336 8555 FAX . 020 7336 8777
e-mail . architect@bbpartnership.co.uk

client	Shore Securities Limited c/o Transocean Resources Ltd 115 Boundary Road London NW8 0RG									
project	35 Elsworthly Road London NW3 3BT									
drawing	Existing Elevation 5									
date	scale					drawn by				
08.14	1:50@A1					SP				
drg.no.	FEV - 020					rev.	rev	rev	rev	rev
						rev	rev	rev	rev	

Note

This drawing is not to be scaled. Use figured dimensions only. All dimensions are to be checked on site and any discrepancies, errors or omissions are to be reported to the architect prior to commencement of works.

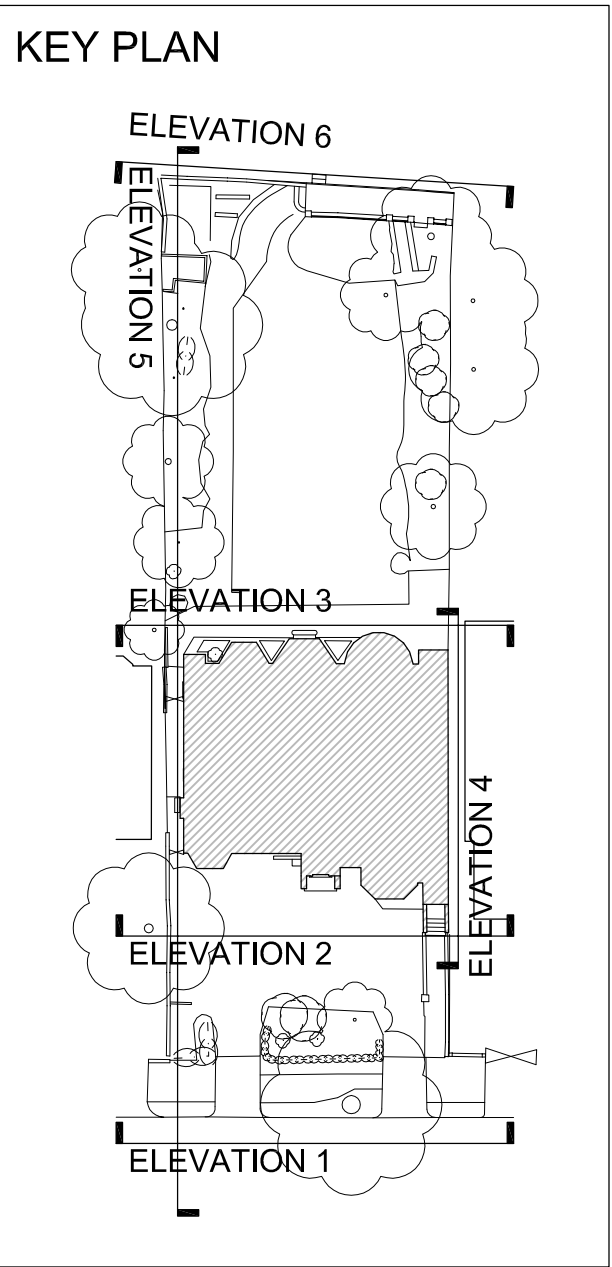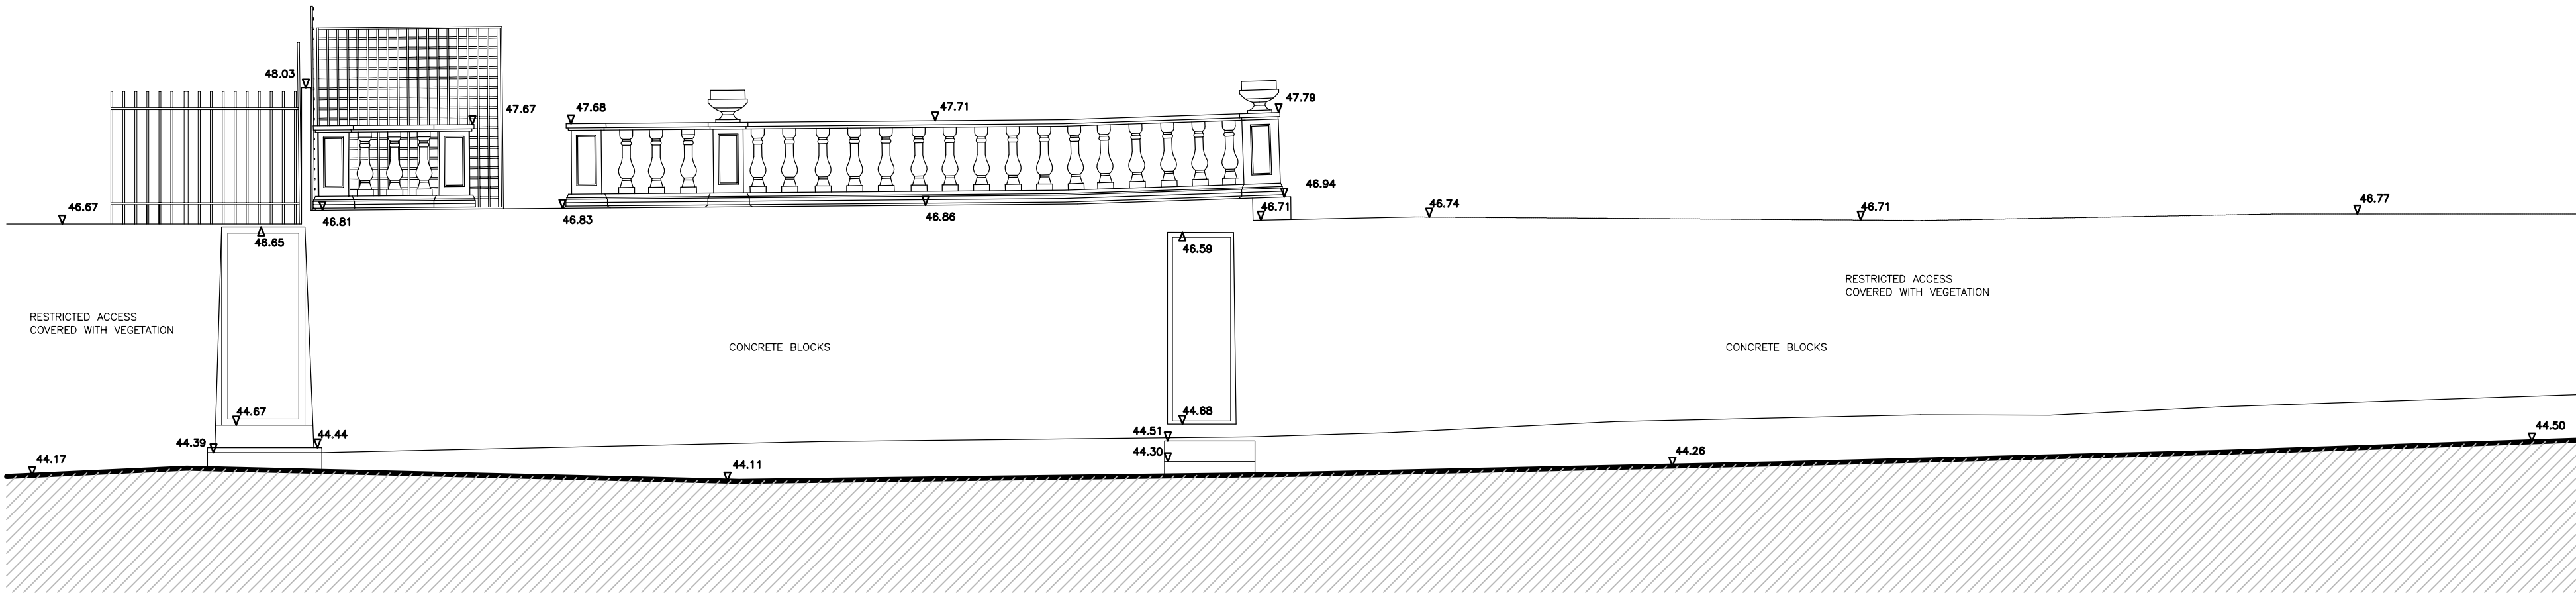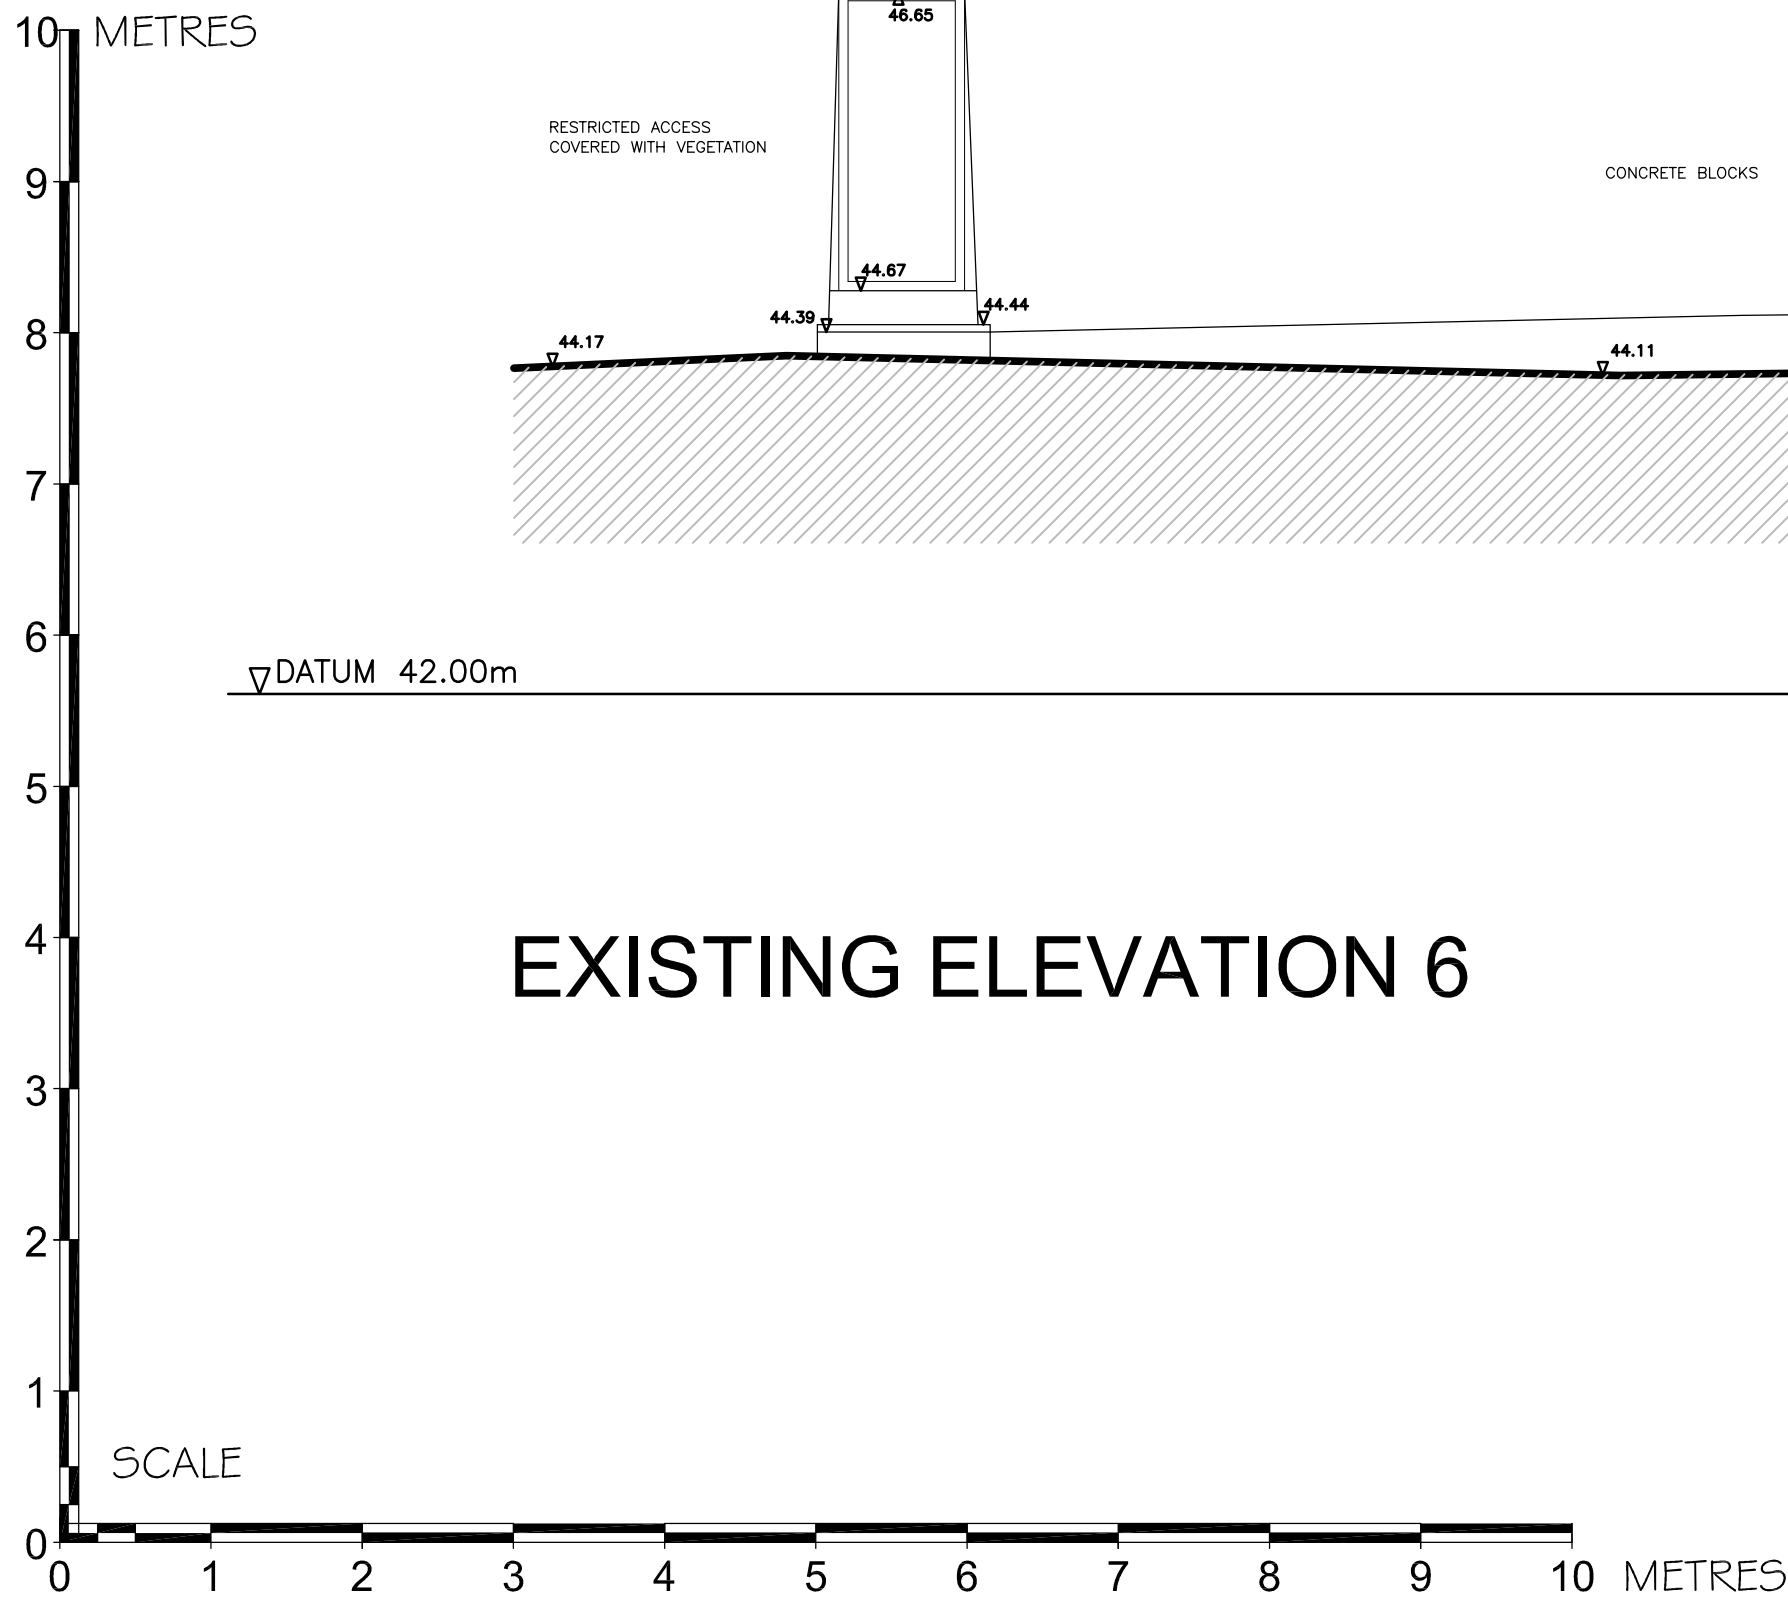

SCHEME DESIGN SUBJECT TO
STRUCTURAL ENGINEER / SERVICES ENGINEER,
& PLANNERS COMMENT

FOR PLANNING



I * | dd/mm/yyyy | Description | Description | (By |

BB PARTNERSHIP LTD
CHARTERED ARCHITECTS

THE TRAFALGAR . 17 REMINGTON STREET . LONDON N1 8DH
TEL . 020 7336 8555 FAX . 020 7336 8777
e-mail . architect@bbpartnership.co.uk

client	Shore Securities Limited c/o Transocean Resources Ltd 115 Boundary Road London NW8 0RG				
project	35 Elsworthy Road London NW3 3BT				
drawing	Existing Elevation 6				
date	08.14	scale	1:50@A1	drawn by	SP
drg.no.	FEV - 021		rev.	rev.	rev.
			rev.	rev.	rev.

Note
This drawing is not to be scaled. Use figured dimensions only. All dimensions are to be checked on site and any discrepancies, errors or omissions are to be reported to the architect prior to commencement of works.

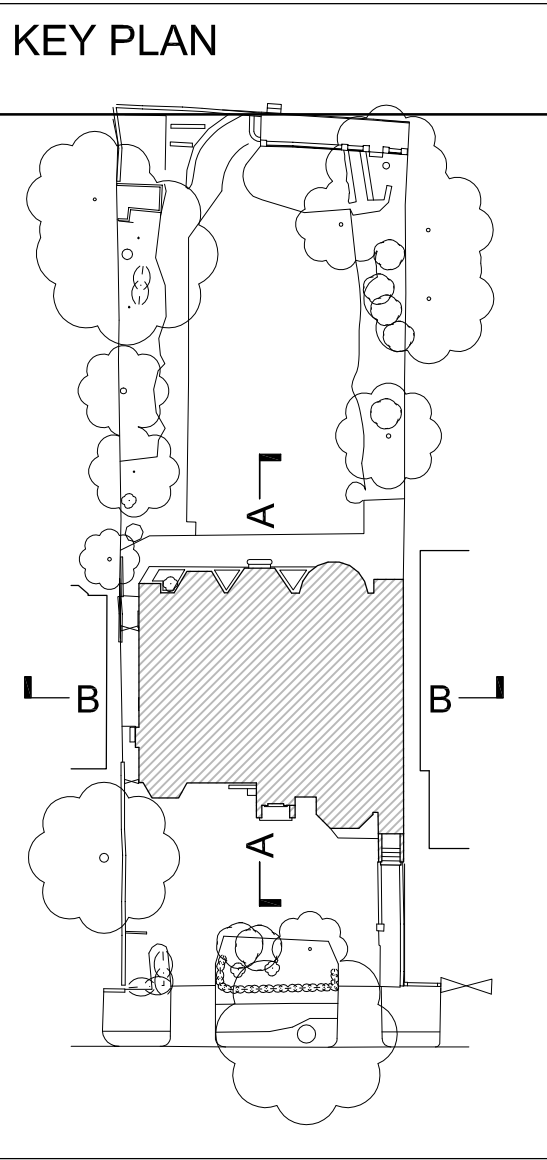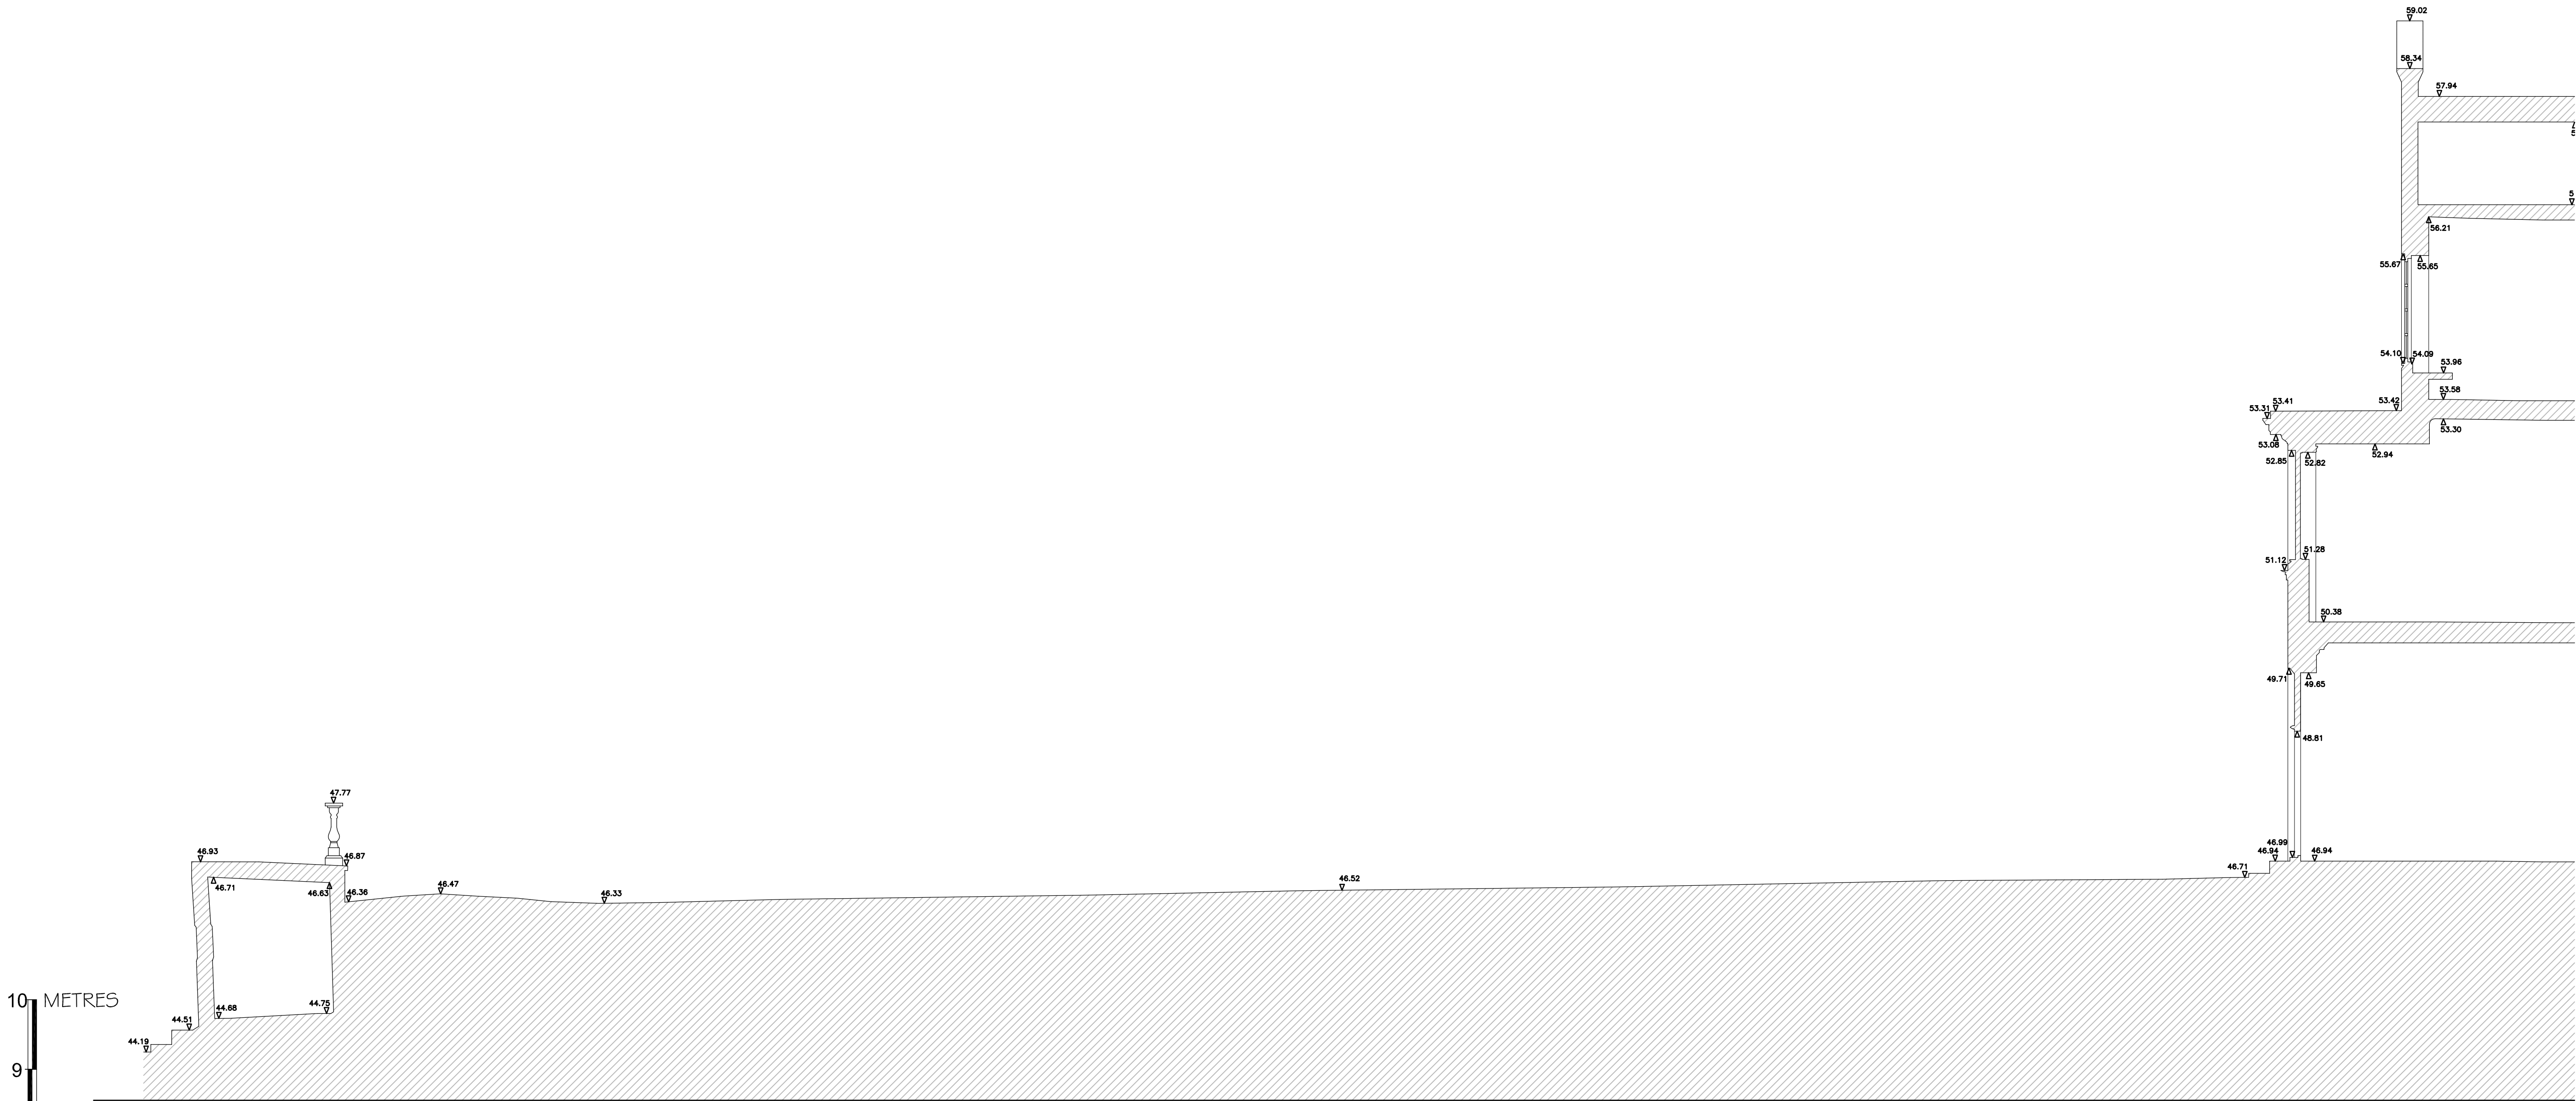

SCHEME DESIGN SUBJECT TO
STRUCTURAL ENGINEER / SERVICES ENGINEER,
& PLANNERS COMMENT

FOR PLANNING

| * | dd/mm/yyyy | Description | Description | | By |

BB PARTNERSHIP LTD
CHARTERED ARCHITECTS

THE TRAFALGAR - 17 REMINGTON STREET - LONDON N1 8DH
TEL . 020 7336 8555 FAX . 020 7336 8777
e-mail . architect@bbpartnership.co.uk

client
Shore Securities Limited
c/o Transocean Resources Ltd
115 Boundary Road
London NW8 0RG

project
35 Elsworth Road
London
NW3 3BT

drawing
Existing Section AA
Sheet 1 of 2

date
08.14



scale
1:50@A1

drawn by
SP

drg.no.
FEV - 022

rev.	rev.	rev.	rev.
rev.	rev.	rev.	rev.

Note
This drawing is not to be scaled. Use figured dimensions only. All dimensions are to be checked on site and any discrepancies, errors or omissions are to be reported to the architect prior to commencement of works.

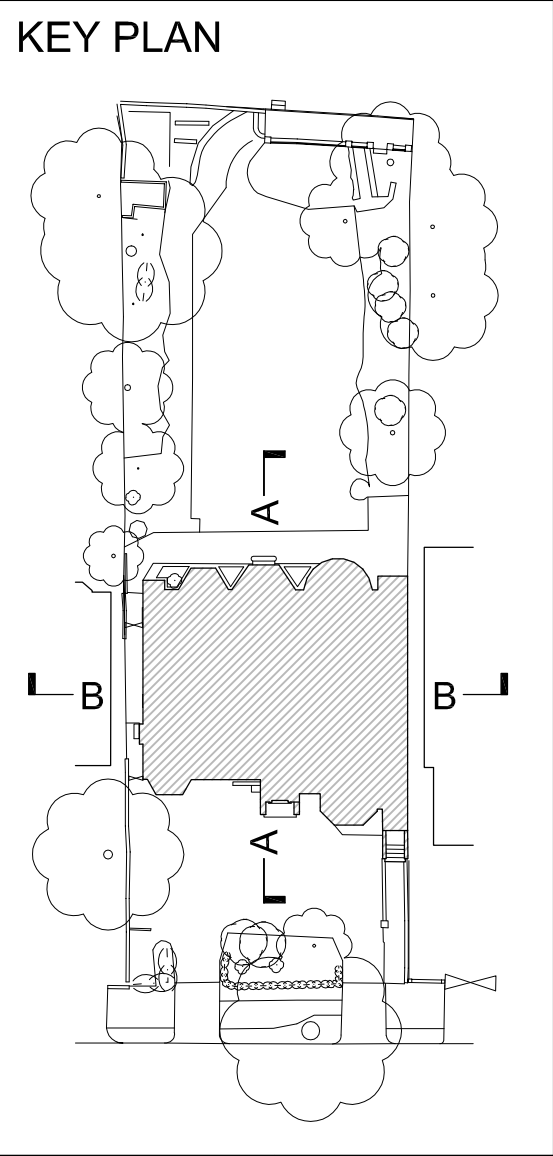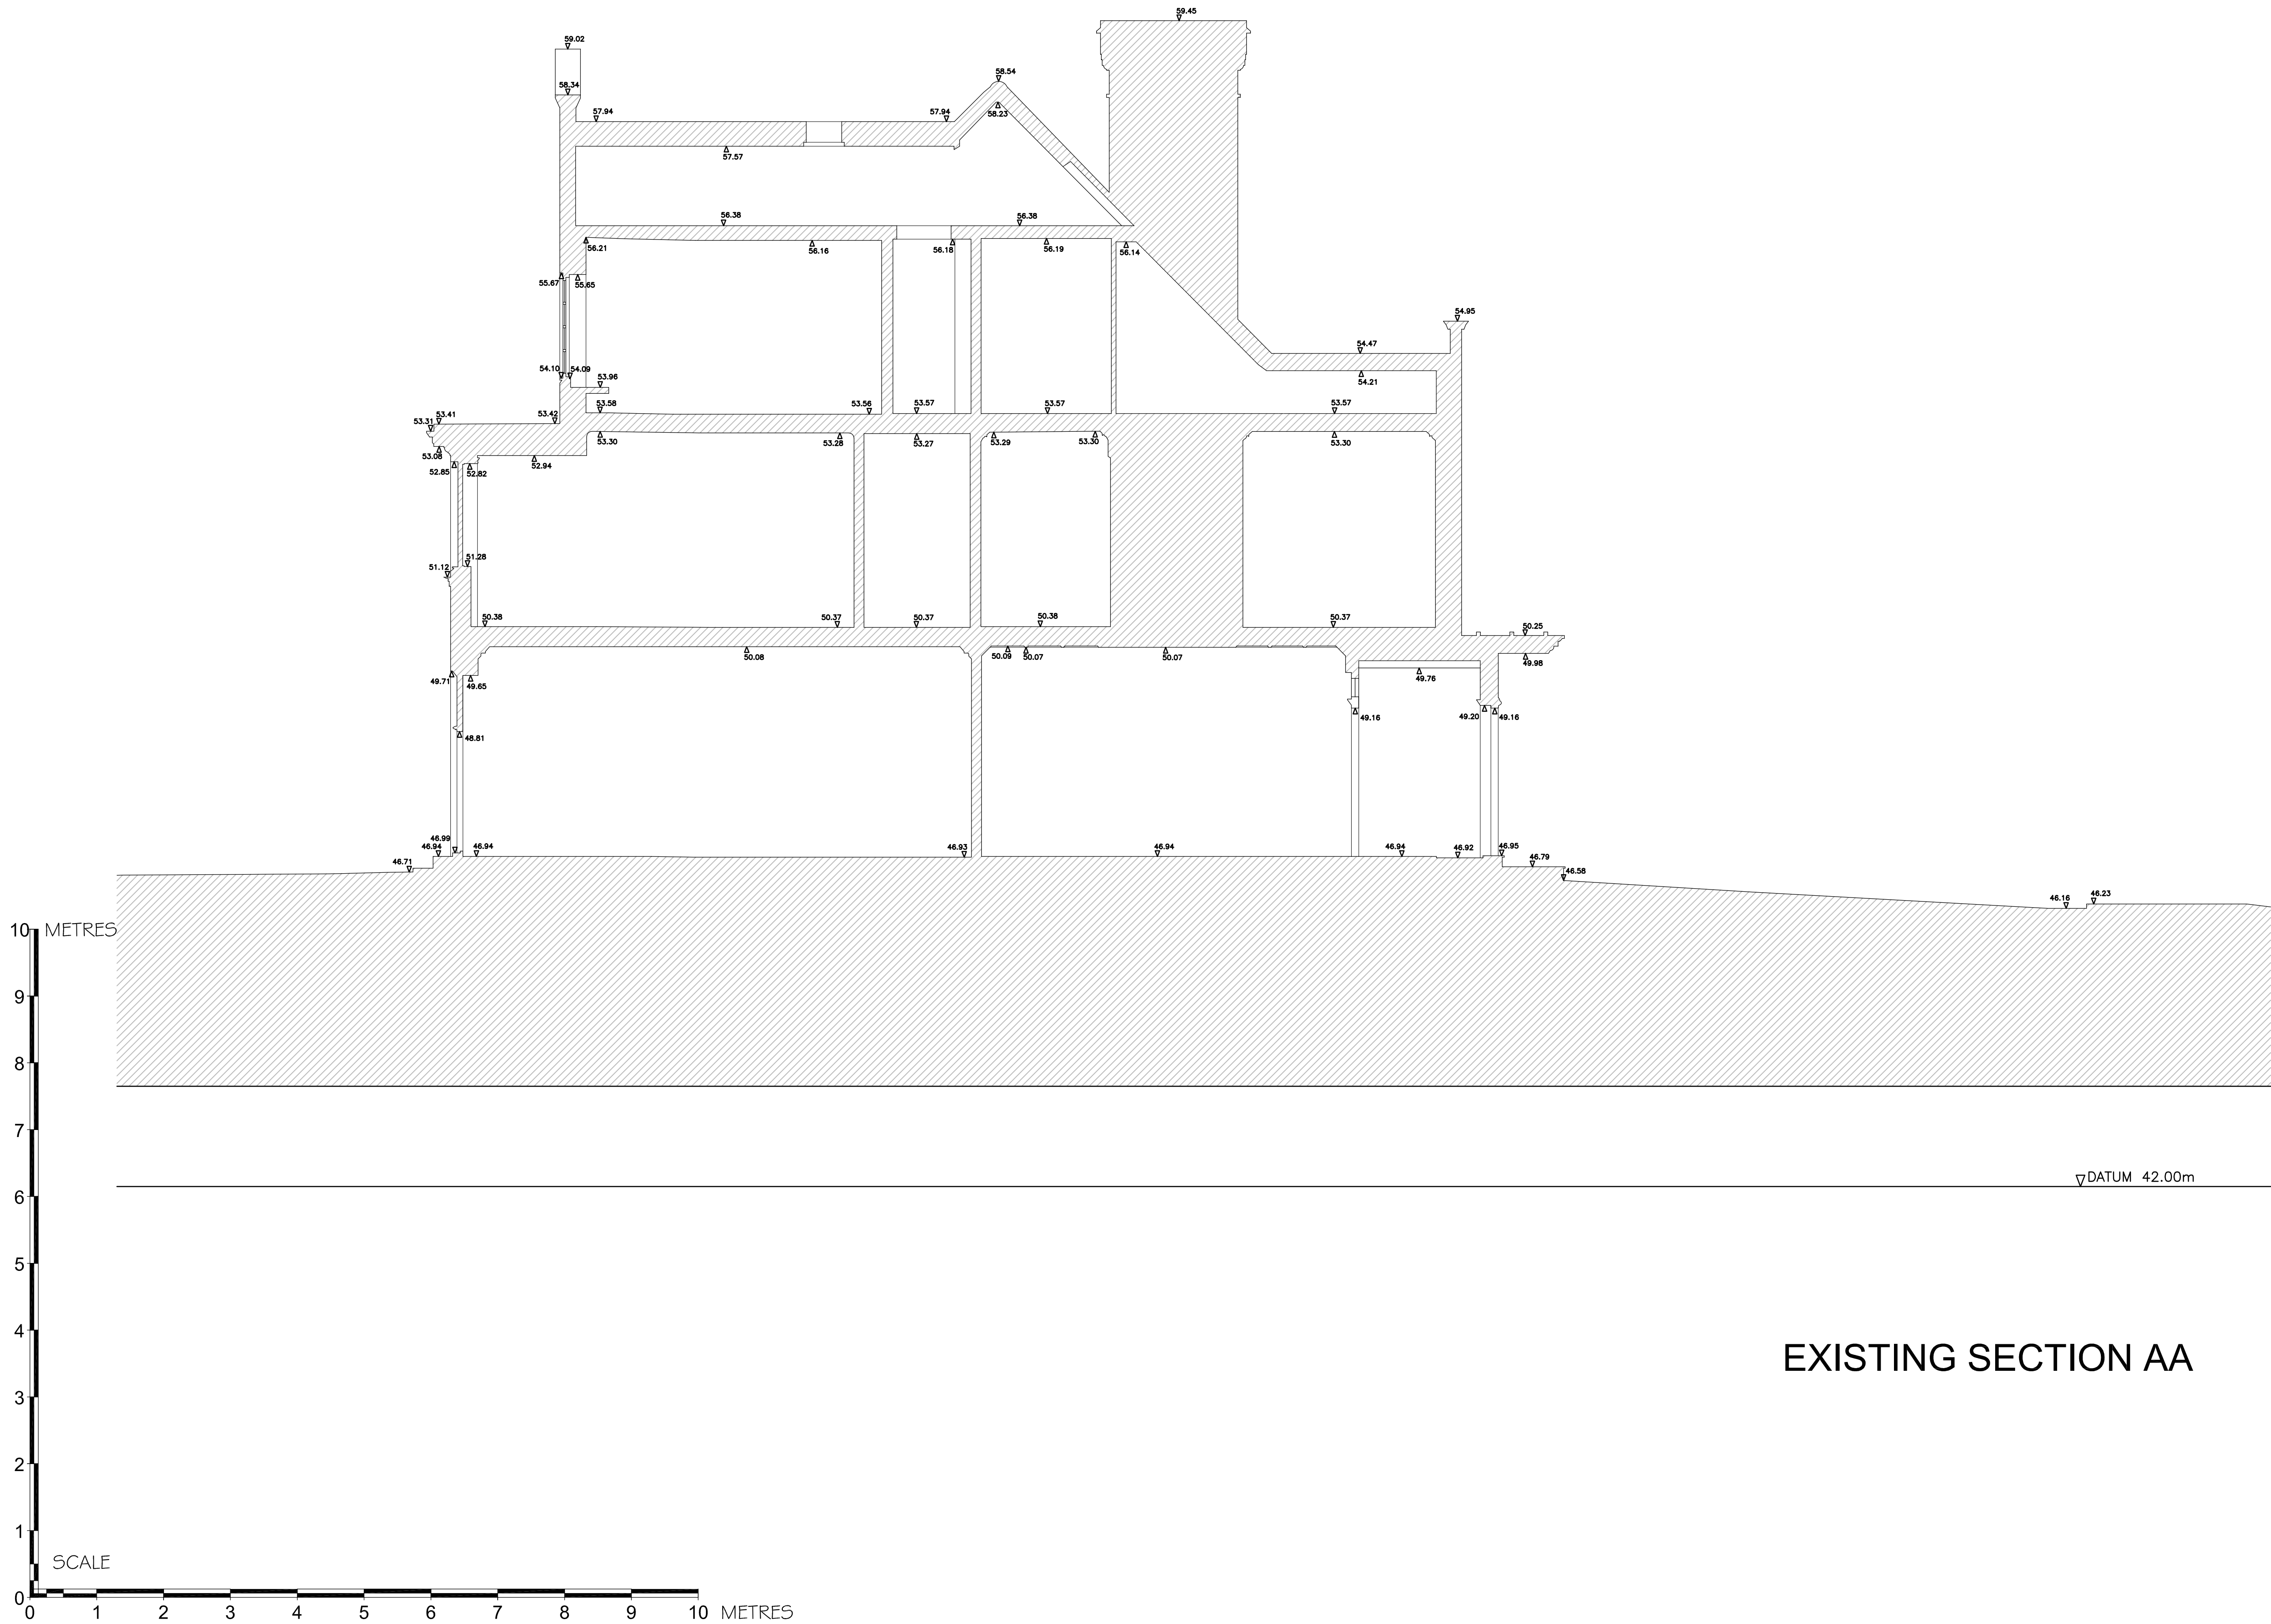

SCHEME DESIGN SUBJECT TO
STRUCTURAL ENGINEER / SERVICES ENGINEER,
& PLANNERS COMMENT

FOR PLANNING

| * | dd/mm/yyyy | Description | Description | | By |

BB PARTNERSHIP LTD
CHARTERED ARCHITECTS

THE TRAFALGAR . 17 REMINGTON STREET . LONDON W1 8DH
TEL . 020 7336 8555 FAX . 020 7336 8777
e-mail . architect@bbpartnership.co.uk

client Shore Securities Limited
c/o Transocean Resources Ltd
115 Boundary Road
London NW8 0RG

project 35 Elsworth Road
London
NW3 3BT



drawing Existing Section AA
Sheet 2 of 2

date 08.14 scale 1:50@A1 drawn by SP

drg.no. FEV - 023

rev.	rev.	rev.	rev.
rev.	rev.	rev.	rev.

Note
This drawing is not to be scaled. Use figured dimensions only. All dimensions are to be checked on site and any discrepancies, errors or omissions are to be reported to the architect prior to commencement of works.

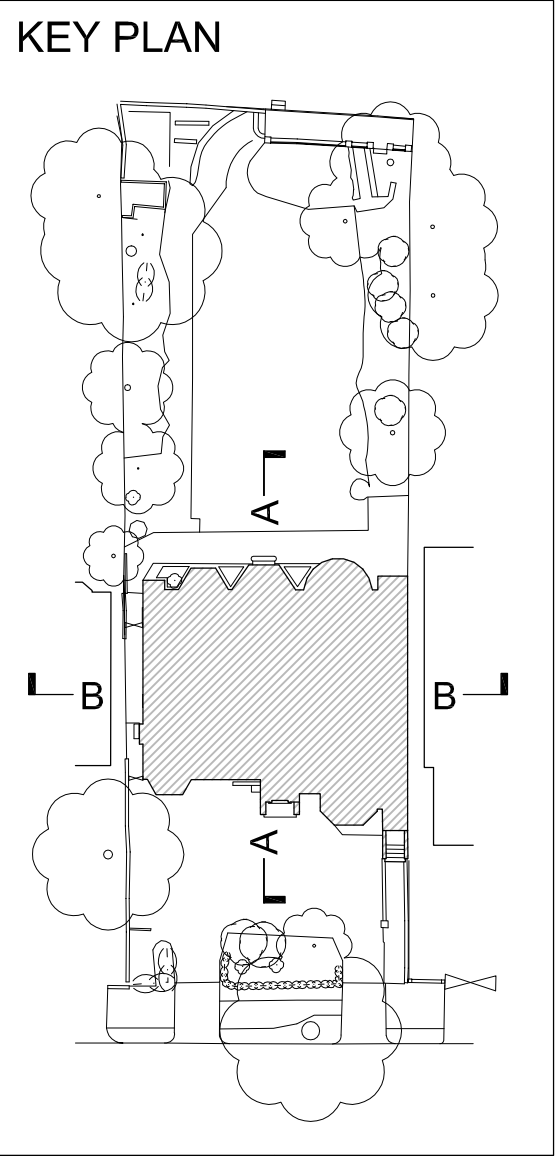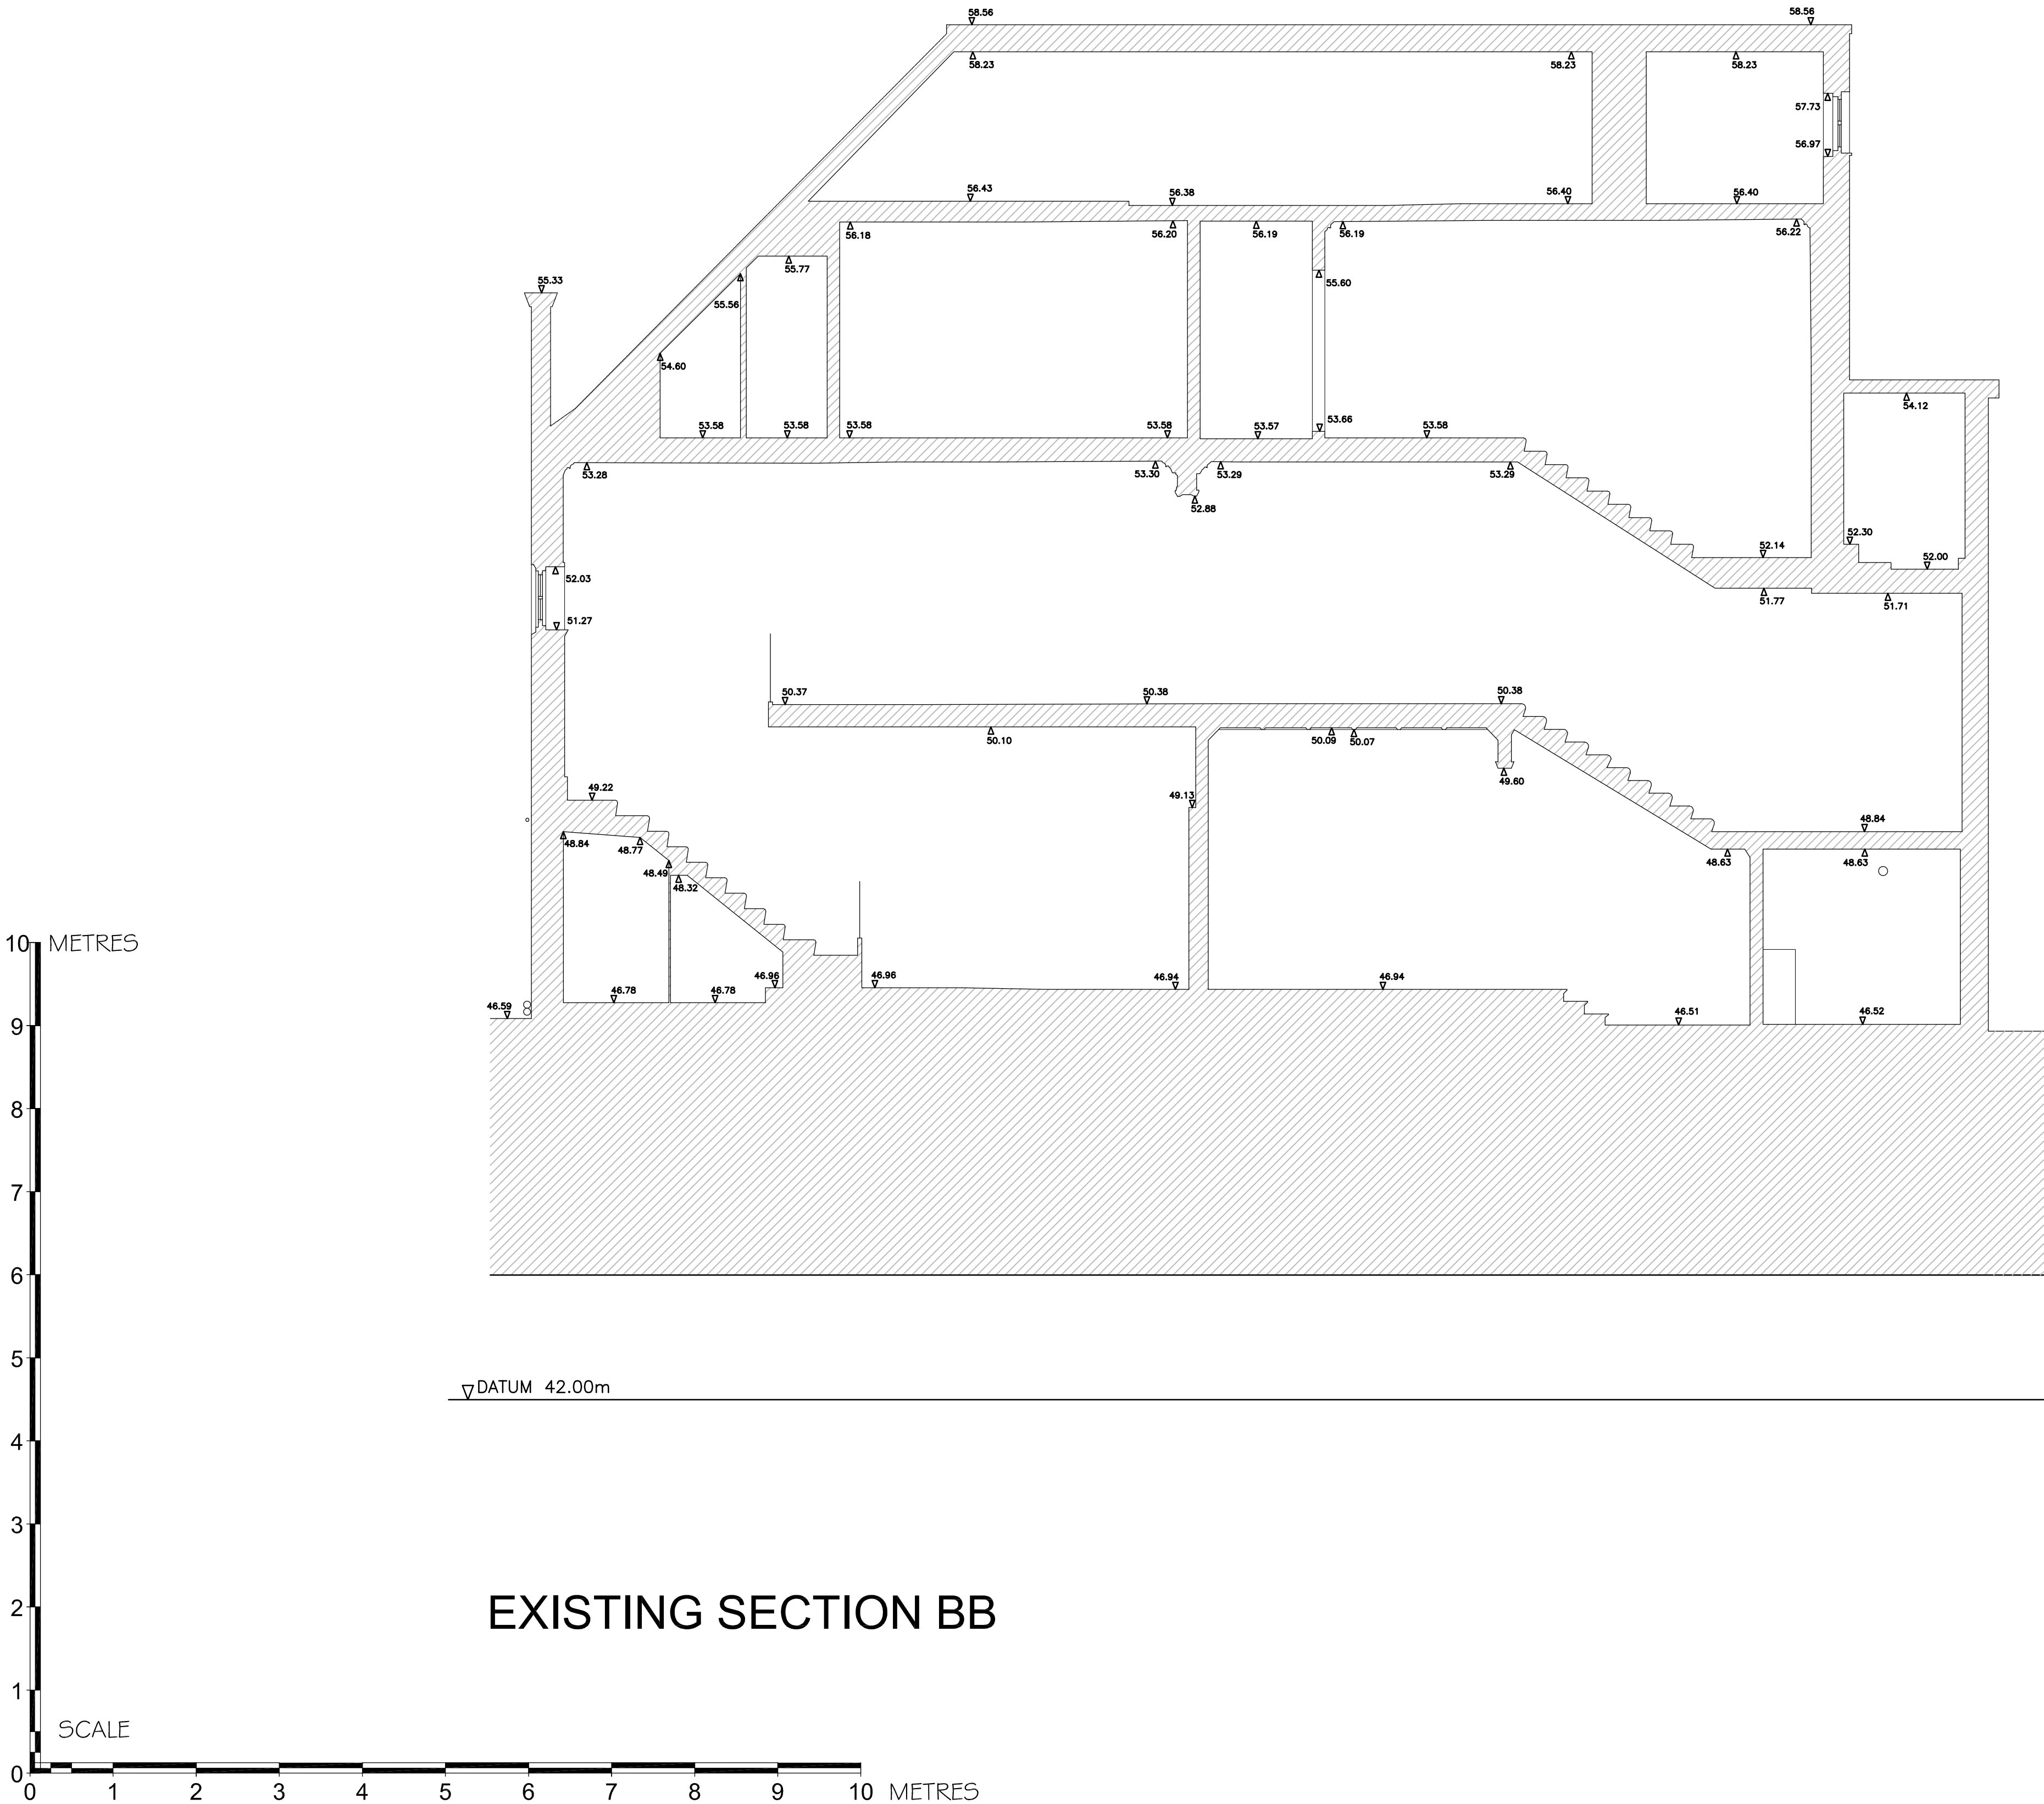

SCHEME DESIGN SUBJECT TO
STRUCTURAL ENGINEER / SERVICES ENGINEER,
& PLANNERS COMMENT

FOR PLANNING


I * | dd/mm/yyyy | Description | Description | (By |

BB PARTNERSHIP LTD
CHARTERED ARCHITECTS

THE TRAFALGAR . 17 REMINGTON STREET . LONDON W1 8DH
TEL . 020 7336 8555 FAX . 020 7336 8777
e-mail . architect@bbpartnership.co.uk

client	Shore Securities Limited c/o Transocean Resources Ltd 115 Boundary Road London NW8 0RG					
project	35 Elsworthy Road London NW3 3BT					
drawing	Existing Section BB					
date	scale			drawn by		
08.14	1:50@A1			SP		
drg.no.	FEV - 024			rev.	rev	rev
				rev	rev	rev

Note
This drawing is not to be scaled. Use figured dimensions only. All dimensions are to be checked on site and any discrepancies, errors or omissions are to be reported to the architect prior to commencement of works.

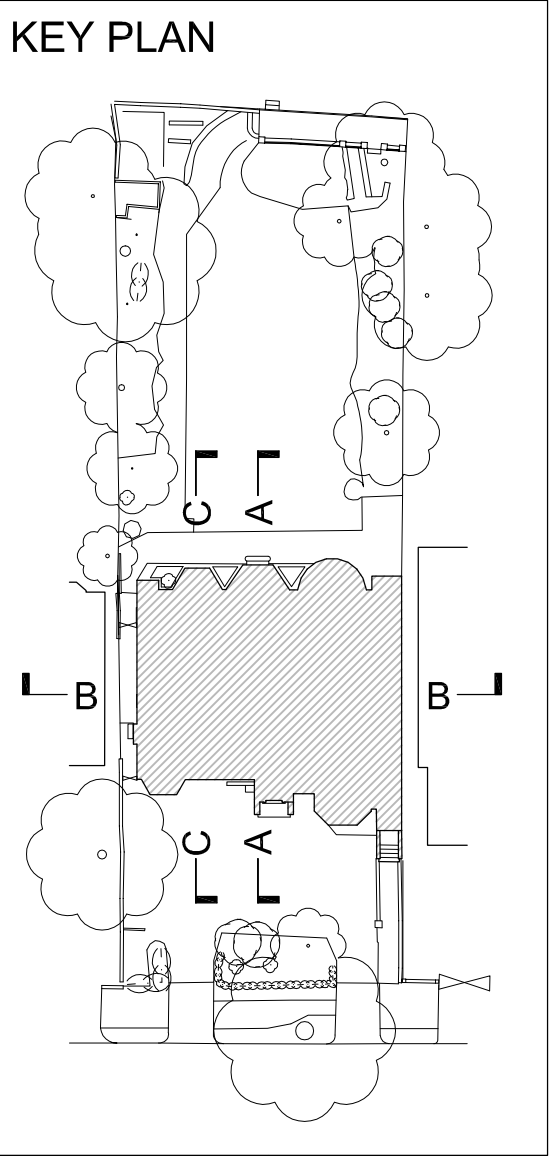

SCHEME DESIGN SUBJECT TO
STRUCTURAL ENGINEER / SERVICES ENGINEER,
& PLANNERS COMMENT

FOR PLANNING

1" | dd/mm/yyyy | Description | Description | By |

BB PARTNERSHIP LTD
CHARTERED ARCHITECTS

THE TRAFALGAR - 17 REMINGTON STREET - LONDON N1 8DH
TEL . 020 7336 8555 FAX . 020 7336 8777
e-mail . architect@bbpartnership.co.uk

client
Shore Securities Limited
c/o Transocean Resources Ltd
115 Boundary Road
London NW8 0RG

project
35 Elsworthy Road
London
NW3 3BT

drawing
Existing Section CC

date
08.14

scale
1:50@A1

drawn by
SP

drg.no.
FEV - 025

rev.	rev.	rev.	rev.
rev.	rev.	rev.	rev.