
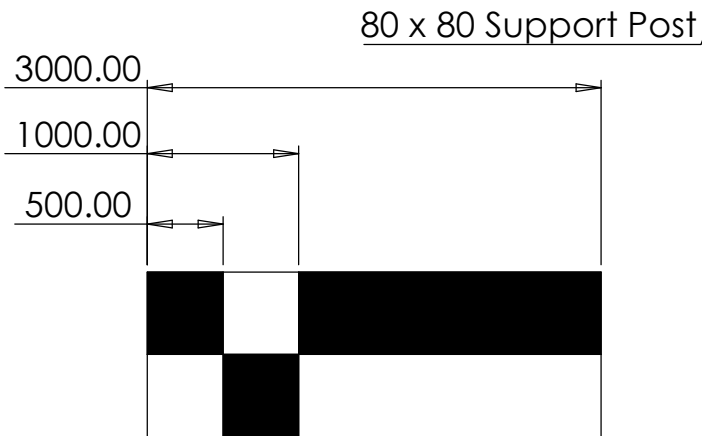


Proposed works shown in red

All steelwork to be finished with hopt zinc primer and black wet spray top coat

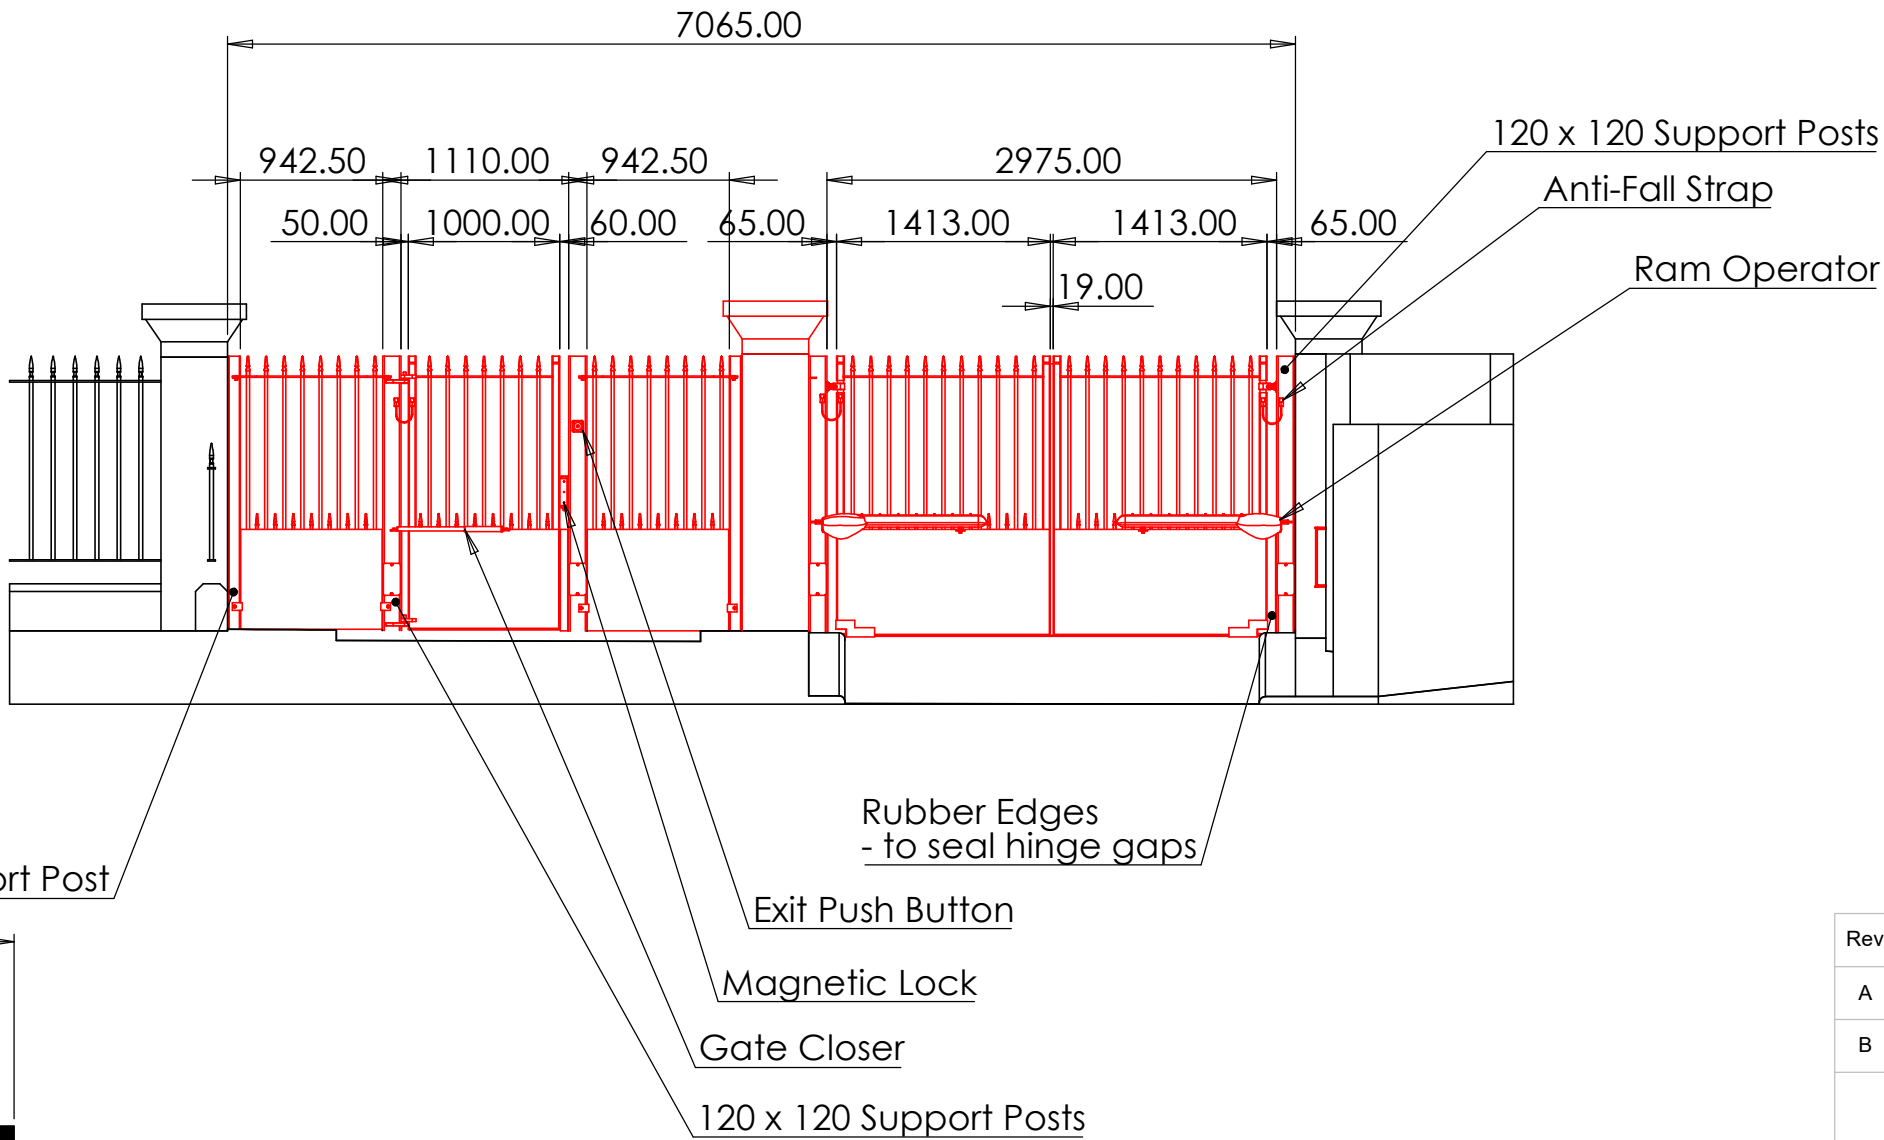

Rev	Date	Description
A	18/11/2021	Design Drawings
B	23/05/2022	Central Pier

Gate-A-Mation
AUTOMATIC GATE SYSTEMS
11 Cherry Street, Woking, Surrey,
GU21 6EE
Tel: 01483747373
Email: sales@gate-a-mation.com
www.gate-a-mation.com

File Name 25039.05		
Title Rear Elevation		
Site 22 Avenue Road		
Status For Planning		
Client 22 Avenue Road Management Company		
Scale 1:50 @ A3	Date Created 18/11/2021	Drawn By L.M.
Material	Finish	Checked By

All drawings are for design purposes only, variations made according to construction with site measurements, controls and equipment required. This drawing is the copyright of Gate-A-Mation. It must not be copied or loaned unless Gate-A-Mation have given written consent.

Page No: 1