



Existing Roof Plan



Existing Third Floor Plan

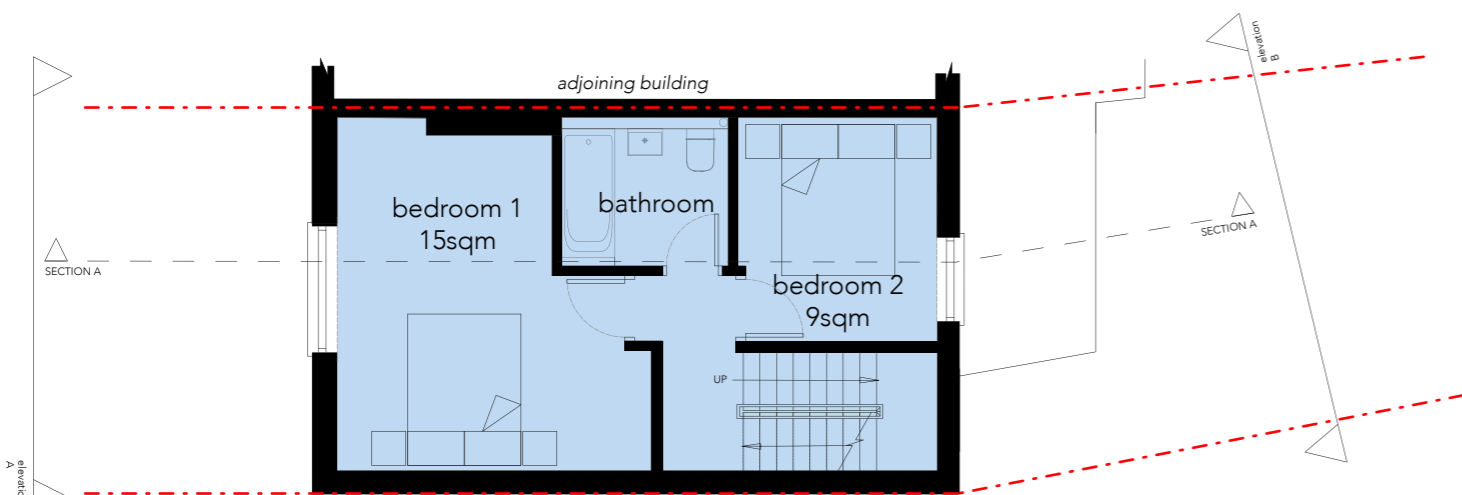

Existing Second Floor Plan

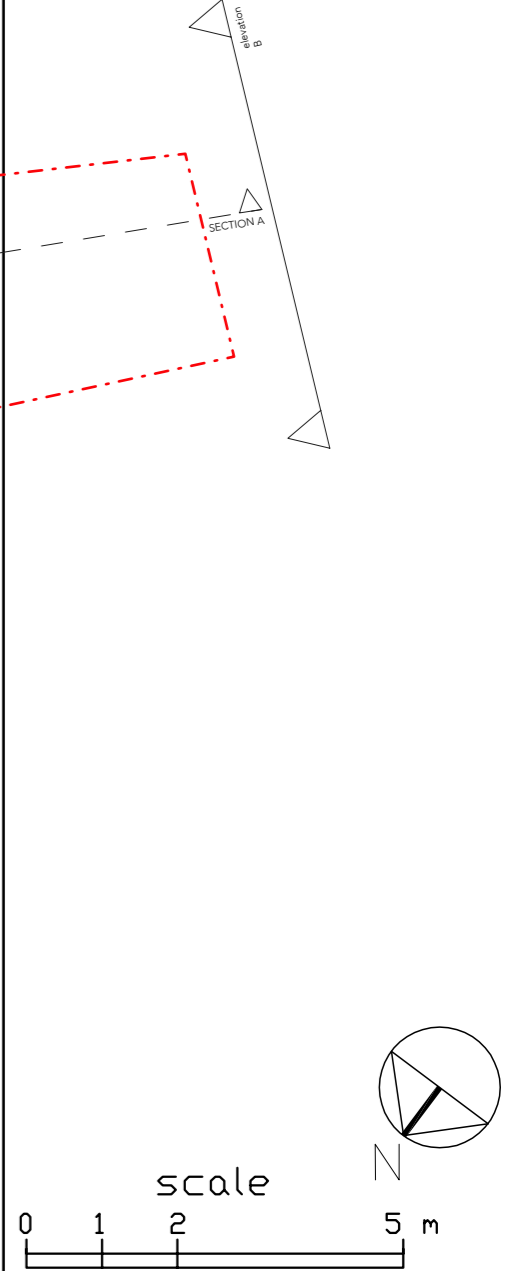

- SHOP - 97sqm
- EXISTING FLAT - 100sqm

revision	date	amendment

drawing name Existing 2nd, 3rd & Roof Plan		
project Kentish Town		
site address 387 Kentish Town Road, London, NW5 2TJ		
status	FOR PLANNING	
scale	1:100 @ A3	
date	drawing number	revision
28/06/19	KT_PL_203	