



REVISIONS
REV DATE REVISION NOTES:

KEY

NOTES
1. Do not scale from this drawing.
2. All dimensions to be checked on site by the contractor and such dimensions to be his responsibility.
3. Report all drawing errors, omissions and discrepancies to the architect/designer.

KASIA WHITFIELD DESIGN

KASIAWHITFIELD@GMAIL.COM
T: 020 75869624
M: 07989503332

JOB 22 QUICKSWOOD
LONDON NW3 3RS

TITLE EXISTING FRONT ELEVATION (EAST)

DATE 2021.02.12	SCALE 1:50@A3	STATUS EXISTING
--------------------	------------------	--------------------

PROJECT NO. Q22	DRAWING NO. EX4	REVISION
--------------------	--------------------	----------





REVISIONS
REV DATE REVISION NOTES:

KEY

NOTES
1. Do not scale from this drawing.
2. All dimensions to be checked on site by the contractor and such dimensions to be his responsibility.
3. Report all drawing errors, omissions and discrepancies to the architect/designer.

KASIA WHITFIELD DESIGN

KASIAWHITFIELD@GMAIL.COM
T: 020 75869624
M: 07989035332

JOB 22 QUICKSWOOD
LONDON NW3 3RS

TITLE EXISTING REAR ELEVATION (WEST)

DATE	2021.02.12	SCALE	1:50@A3	STATUS	EXISTING
------	------------	-------	---------	--------	----------


PROJECT NO.	Q22	DRAWING NO.	EX6	REVISION	
-------------	-----	-------------	-----	----------	--

0m 5m



REVISIONS
REV DATE REVISION NOTES:

KEY

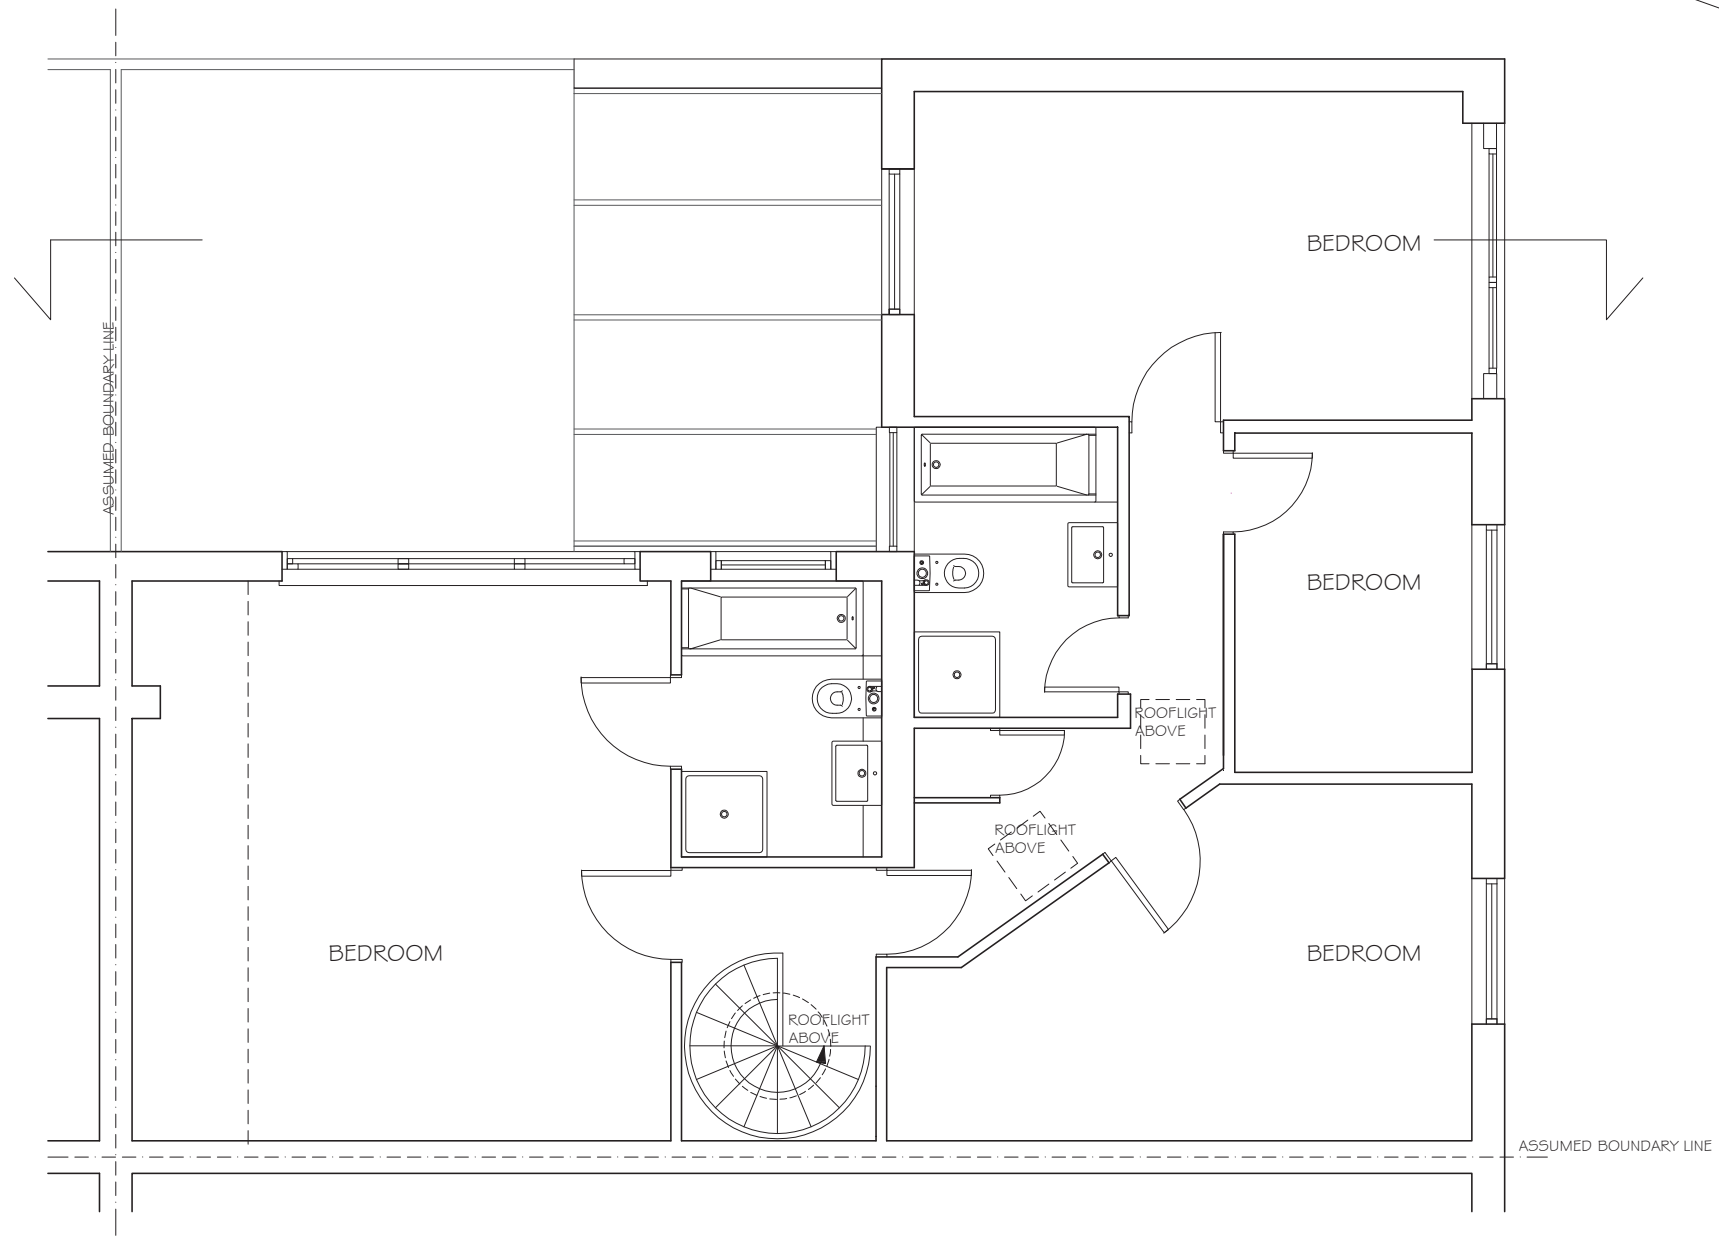

NOTES
1. Do not scale from this drawing.
2. All dimensions to be checked on site by the contractor and such dimensions to be his responsibility.
3. Report all drawing errors, omissions and discrepancies to the architect/designer.

KASIA WHITFIELD DESIGN

KASIAWHITFIELD@GMAIL.COM
T: 020 75869624
M: 07989035332

22 QUICKSWOOD
LONDON NW3 3RS

TITLE EXISTING FIRST FLOOR PLAN

DATE	2021.02.12	SCALE	1:50@A3	STATUS	EXISTING
------	------------	-------	---------	--------	----------


PROJECT NO.	Q22	DRAWING NO.	EX1	REVISION	
-------------	-----	-------------	-----	----------	--





REVISIONS
 REV DATE REVISION NOTES:

KEY

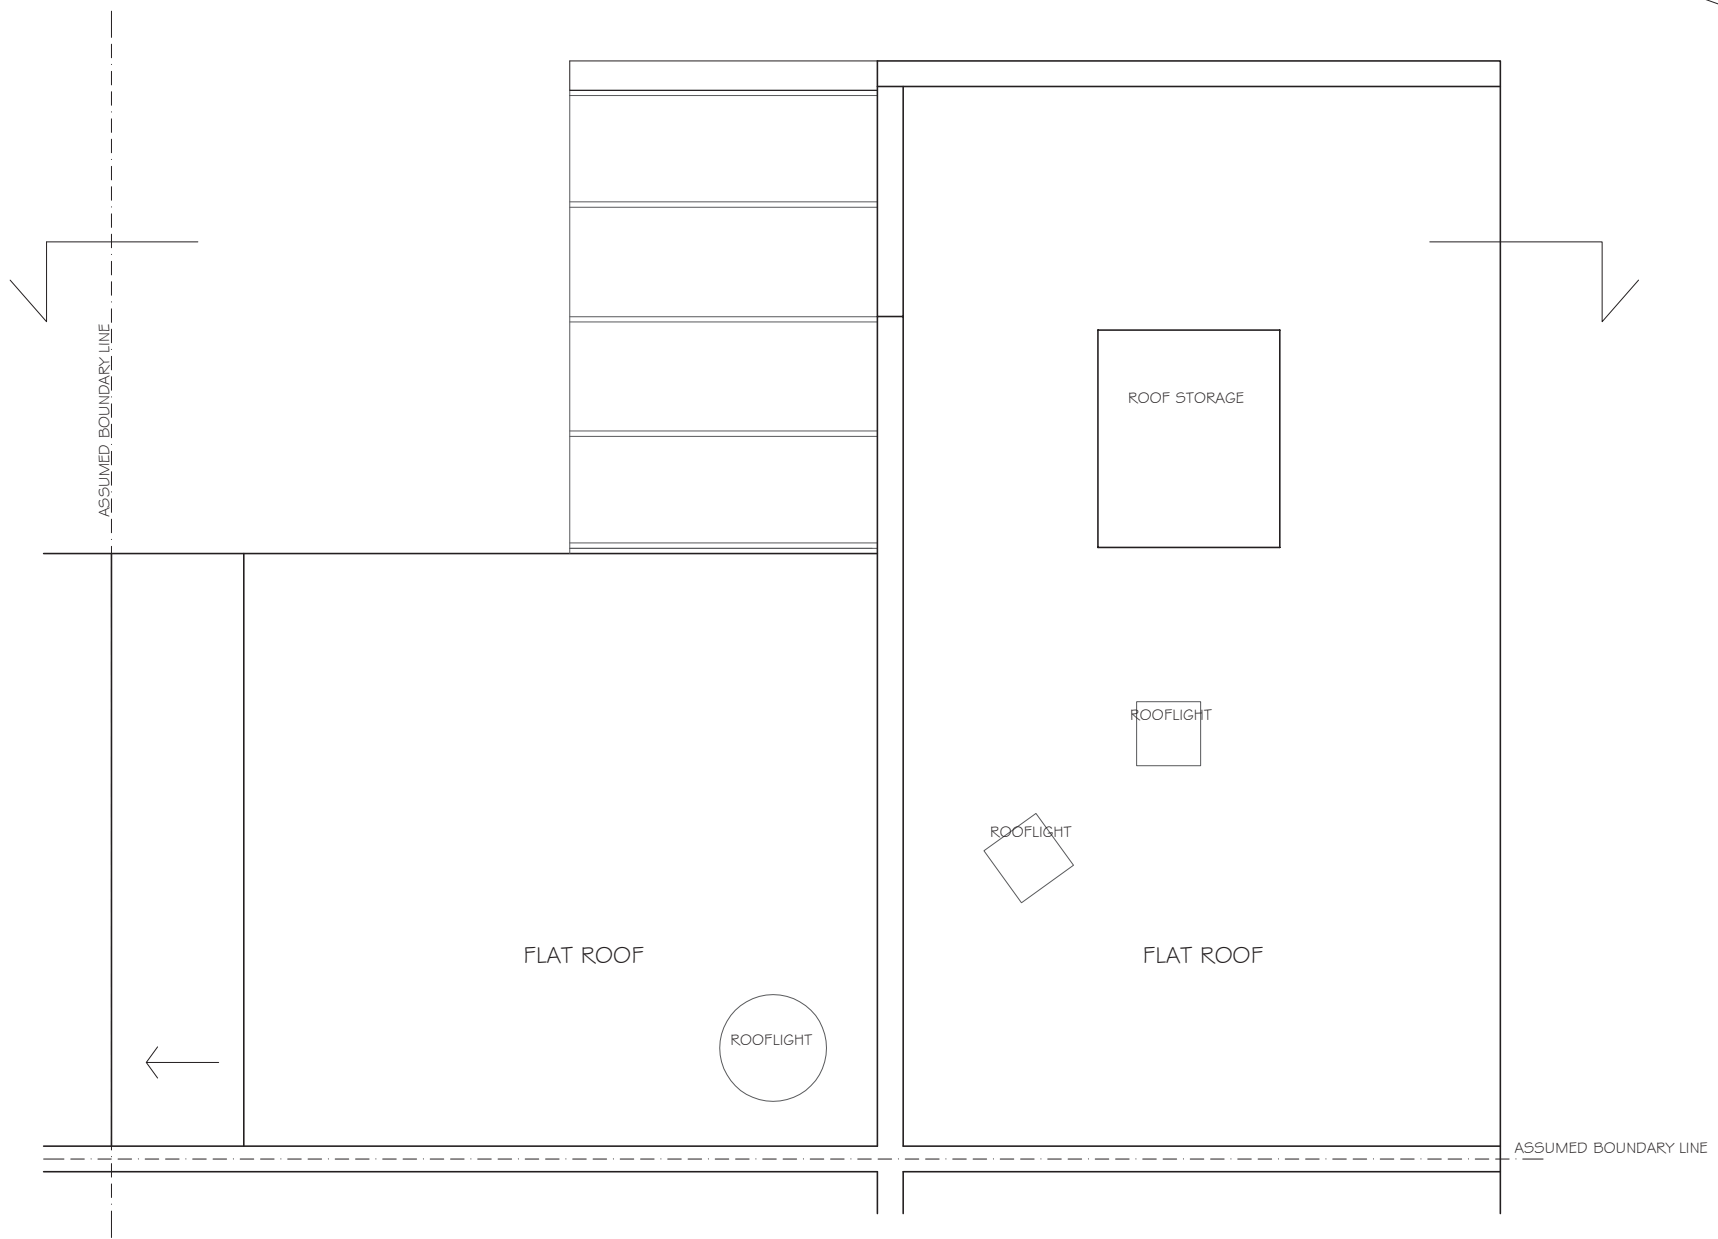

NOTES
 1. Do not scale from this drawing.
 2. All dimensions to be checked on site by the contractor and such dimensions to be his responsibility.
 3. Report all drawing errors, omissions and discrepancies to the architect/designer.

KASIA WHITFIELD DESIGN

KASIAWHITFIELD@GMAIL.COM
 T: 020 75869624
 M: 07989035332

JOB 22 QUICKSWOOD
 LONDON NW3 3RS
 TITLE EXISTING ROOF PLAN

DATE 2021.02.12	SCALE 1:50@A3	STATUS EXISTING
--------------------	------------------	--------------------

PROJECT NO. Q22	DRAWING NO. EX2	REVISION
--------------------	--------------------	----------



REVISIONS
REV DATE REVISION NOTES:

KEY



ASSUMED
BOUNDARY LINE

22 QUICKWOOD

NOTES
1. Do not scale from this drawing.
2. All dimensions to be checked on site by the contractor and such dimensions to be his responsibility.
3. Report all drawing errors, omissions and discrepancies to the architect/designer.

KASIA WHITFIELD DESIGN

KASIAWHITFIELD@GMAIL.COM
T: 020 75869624
M: 07989503332

JOB 22 QUICKWOOD
LONDON NW3 3RS


TITLE EXISTING SIDE ELEVATION (NORTH)

DATE	2021.02.12	SCALE	1:50@A3	STATUS	EXISTING
PROJECT NO.	Q22	DRAWING NO.	EX5	REVISION	



REVISIONS
REV DATE REVISION NOTES:

KEY

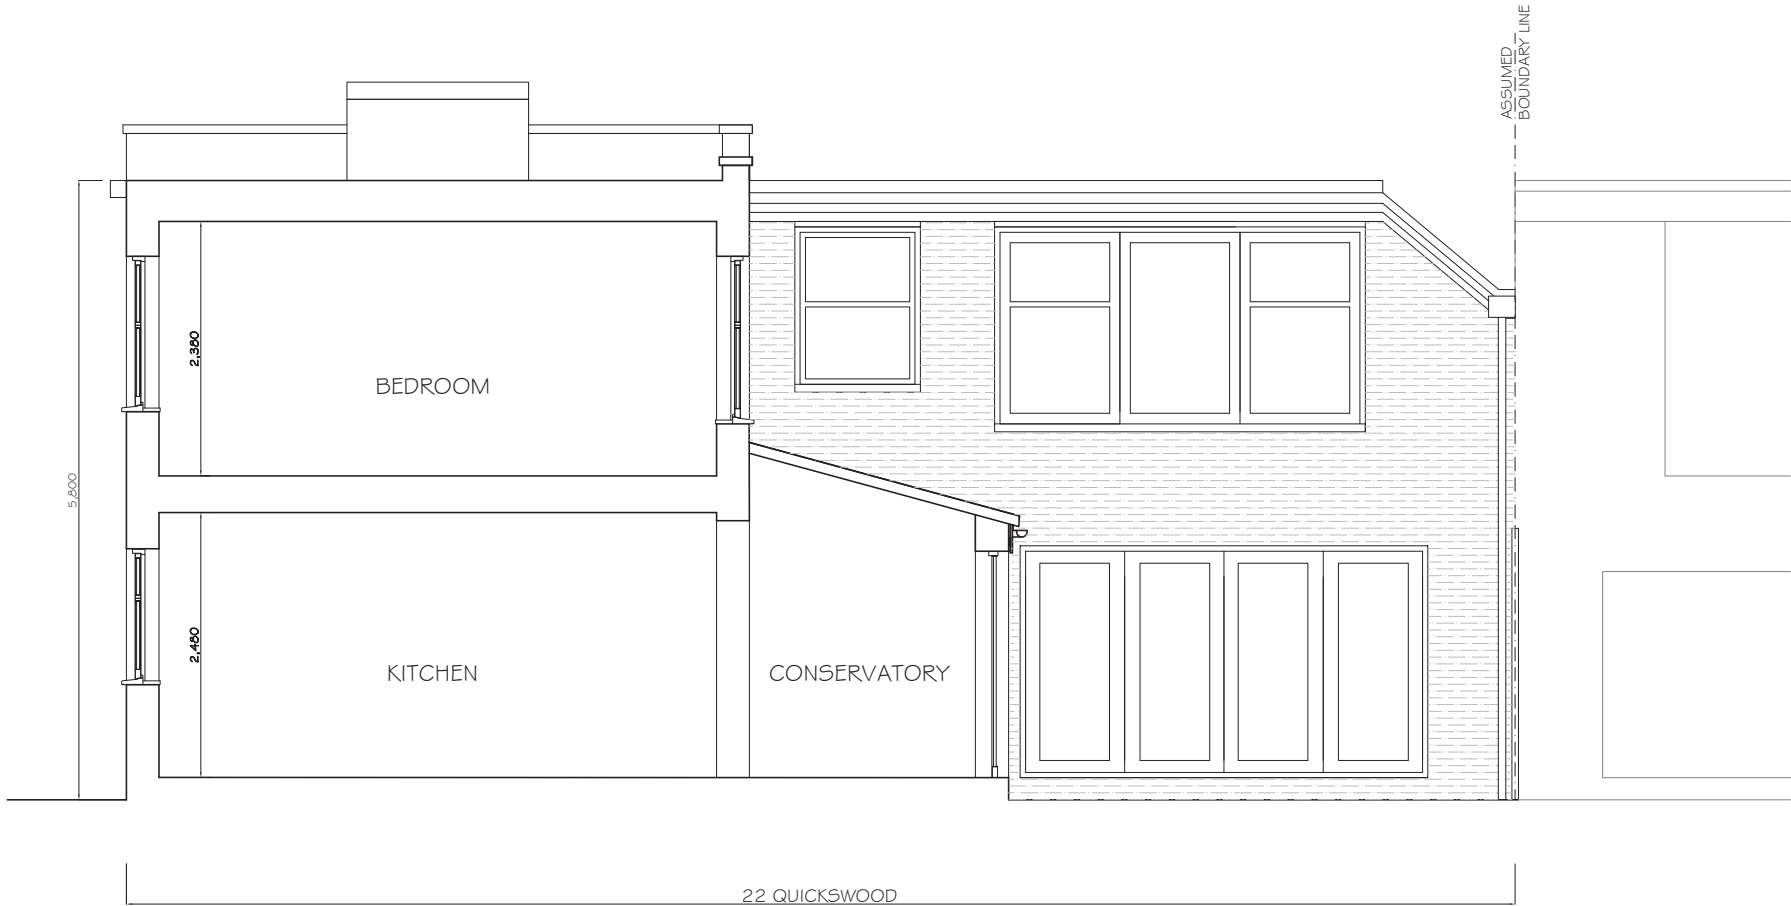

NOTES
1. Do not scale from this drawing.
2. All dimensions to be checked on site by the contractor and such dimensions to be his responsibility.
3. Report all drawing errors, omissions and discrepancies to the architect/designer.

KASIA WHITFIELD DESIGN

KASIAWHITFIELD@GMAIL.COM
T: 020 75869624
M: 07989035332

JOB
22 QUICKSWOOD
LONDON NW3 3RS

TITLE
EXISTING SECTION

DATE 2021.02.12	SCALE 1:50@A3	STATUS EXISTING
PROJECT NO. Q22	DRAWING NO. EX7	REVISION

