



2 GC 1 GAYTON CRESCENT 39 GR

EXISTING LOWER GROUND FLOOR PLAN

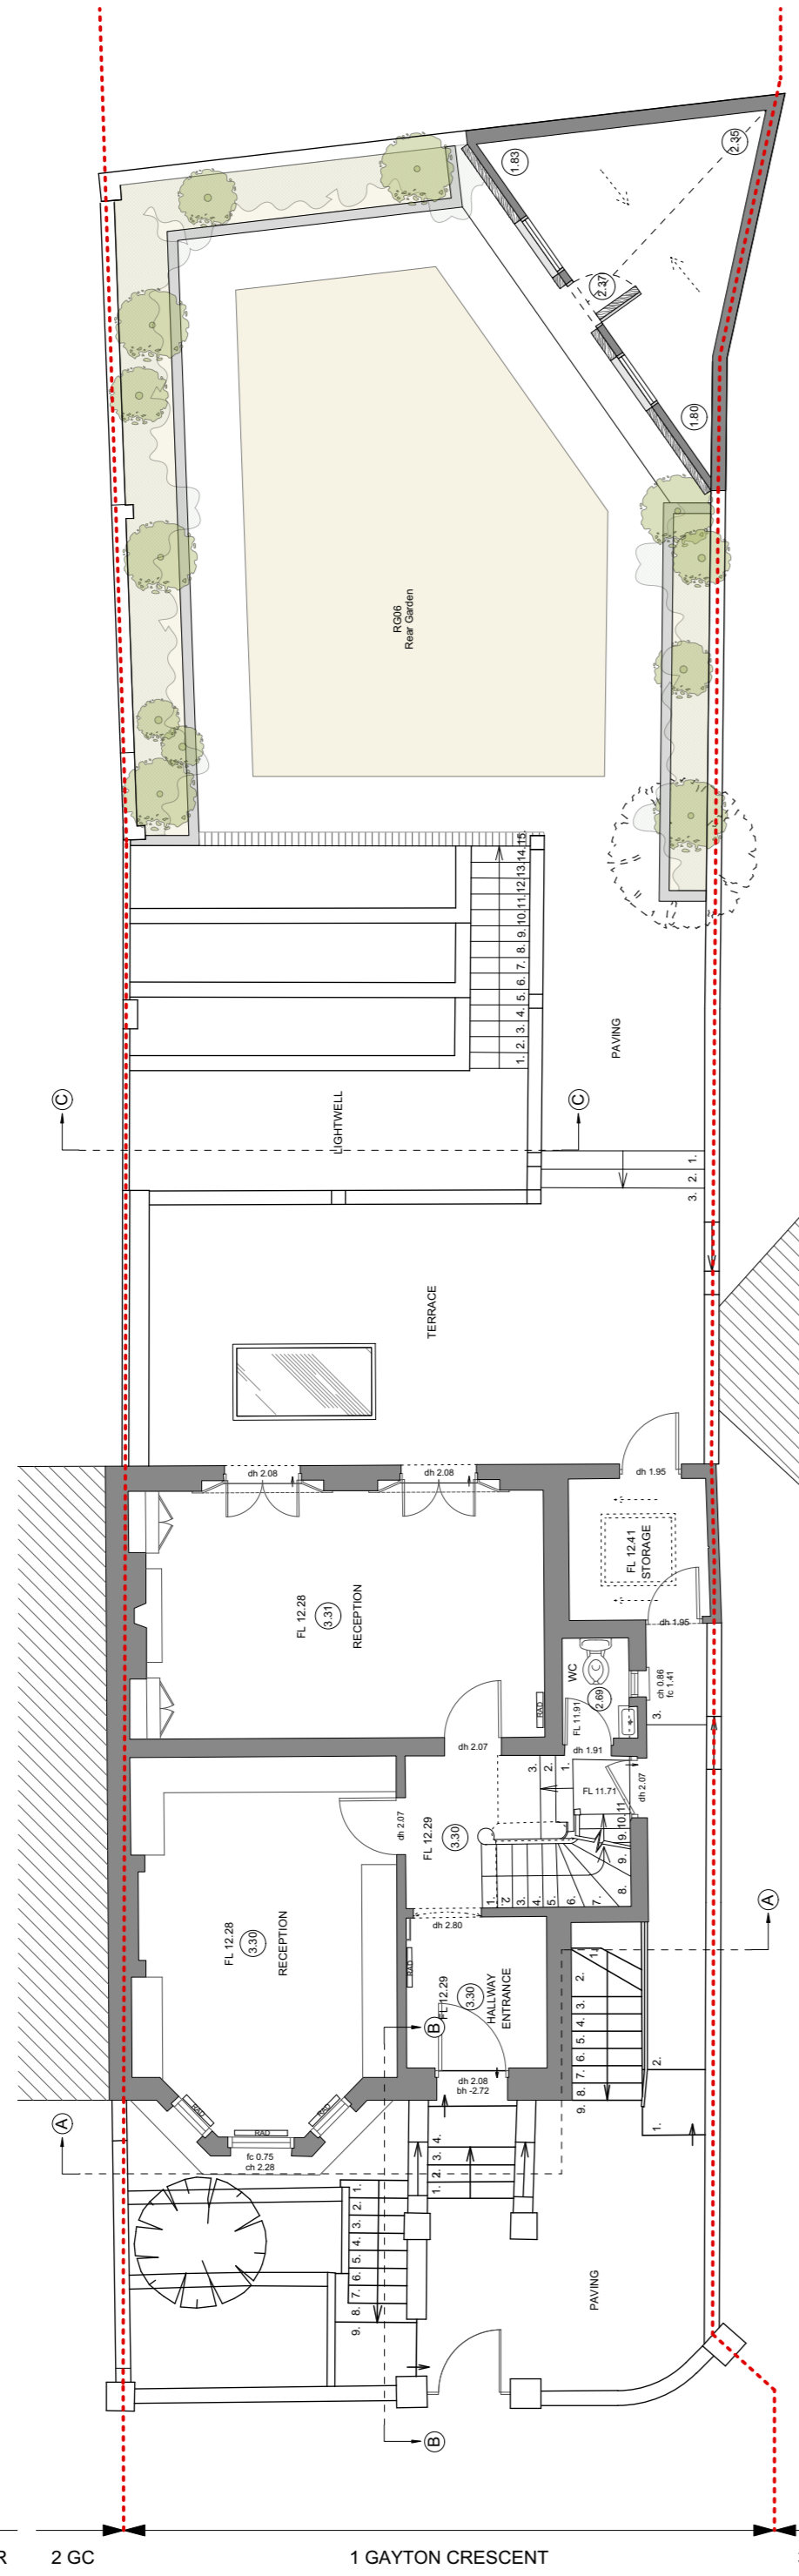


2 GC 1 GAYTON CRESCENT 39 GR

EXISTING GROUND FLOOR PLAN

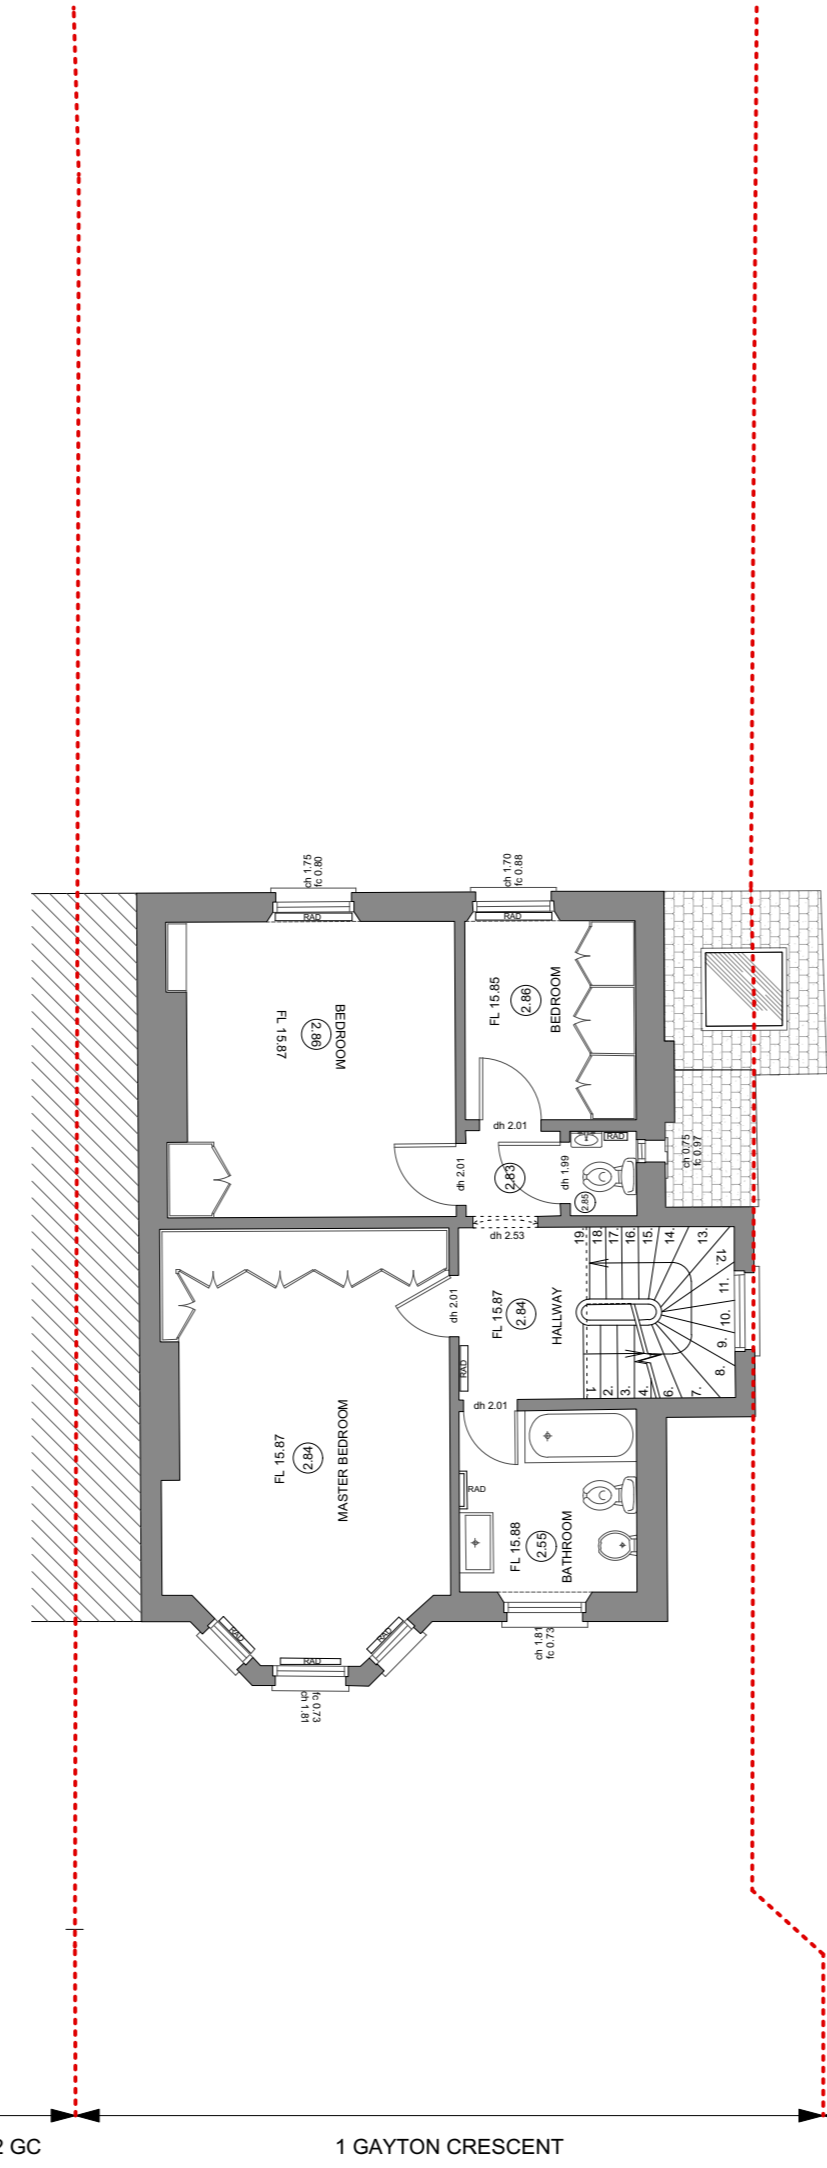


2 GC 1 GAYTON CRESCENT 39 GR

EXISTING FIRST FLOOR PLAN

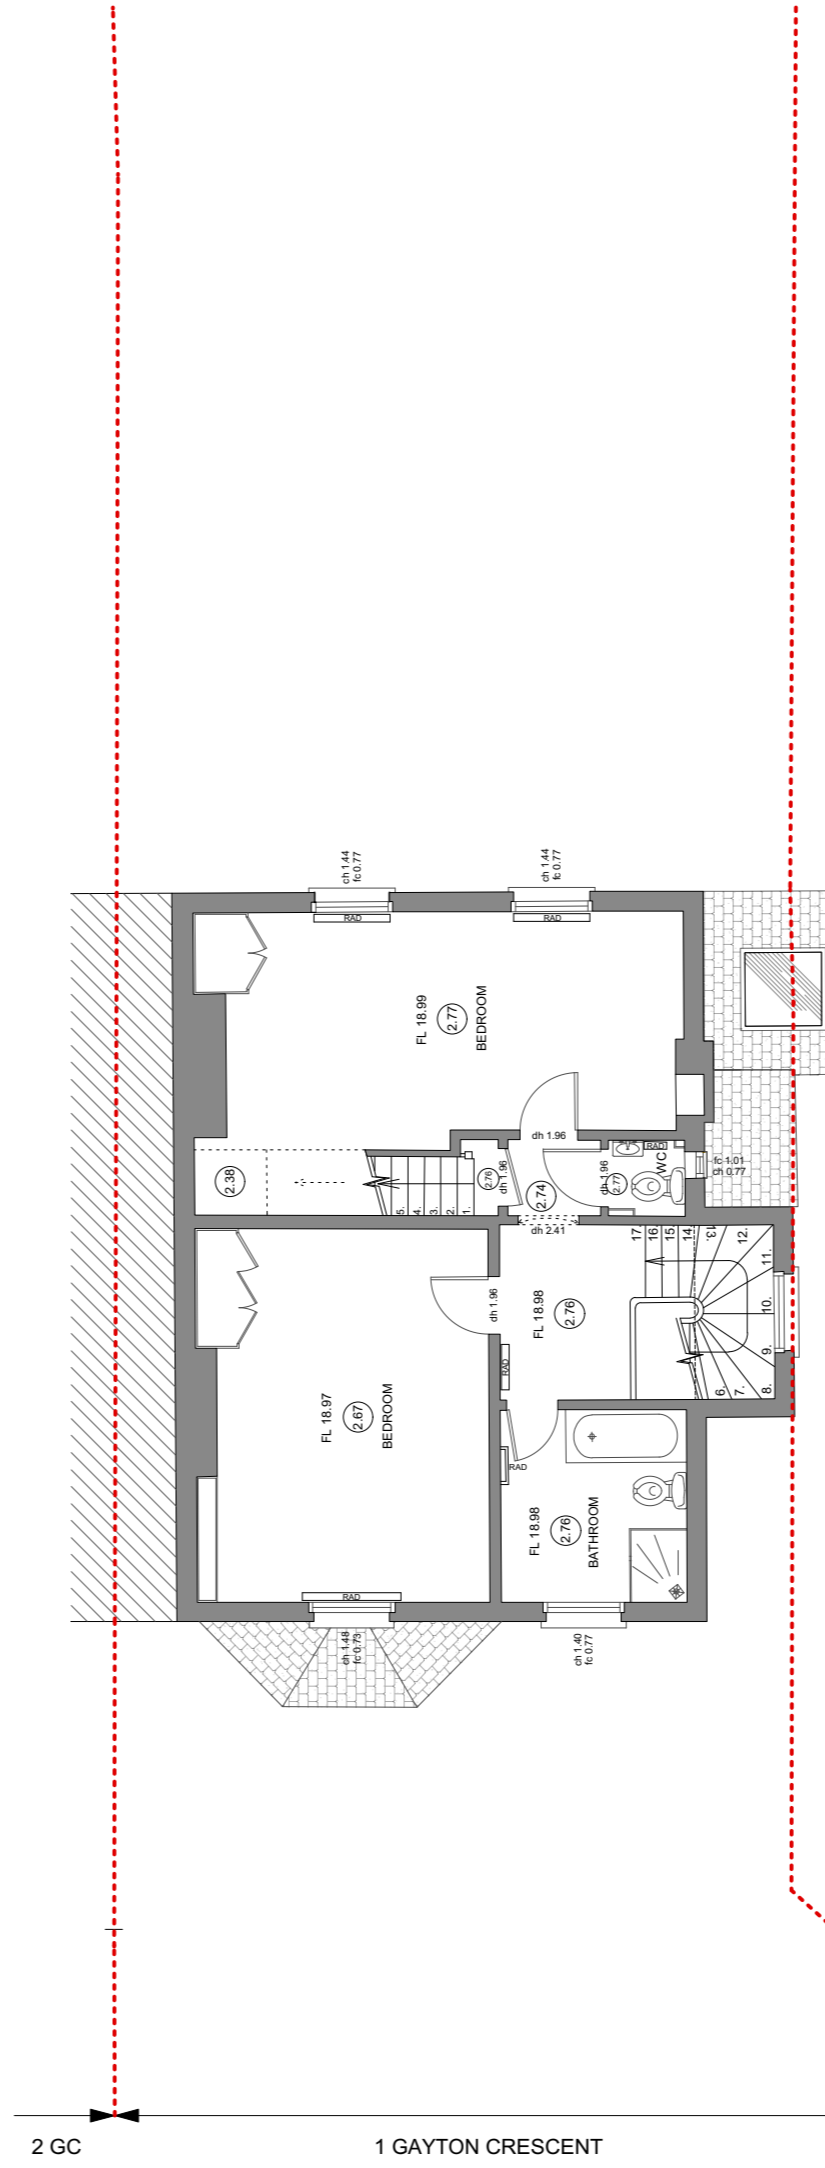


2 GC 1 GAYTON CRESCENT 39 GR

EXISTING SECOND FLOOR PLAN

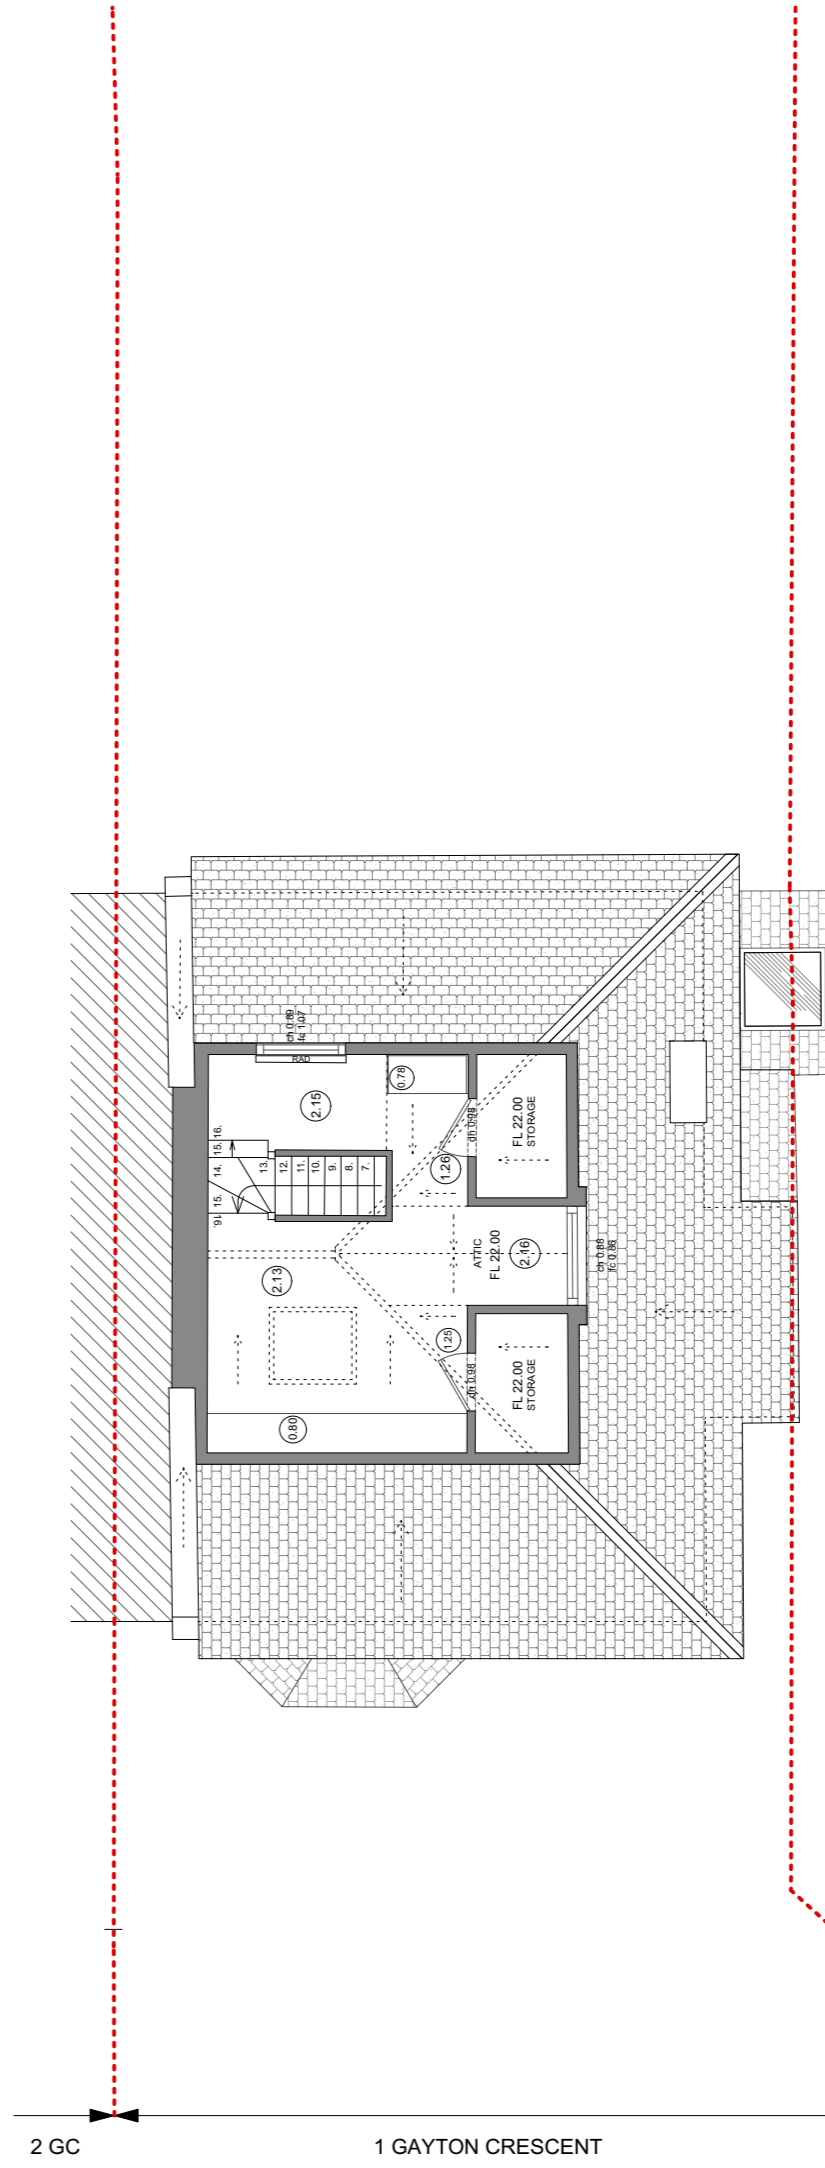


2 GC 1 GAYTON CRESCENT 39 GR

EXISTING THIRD FLOOR PLAN

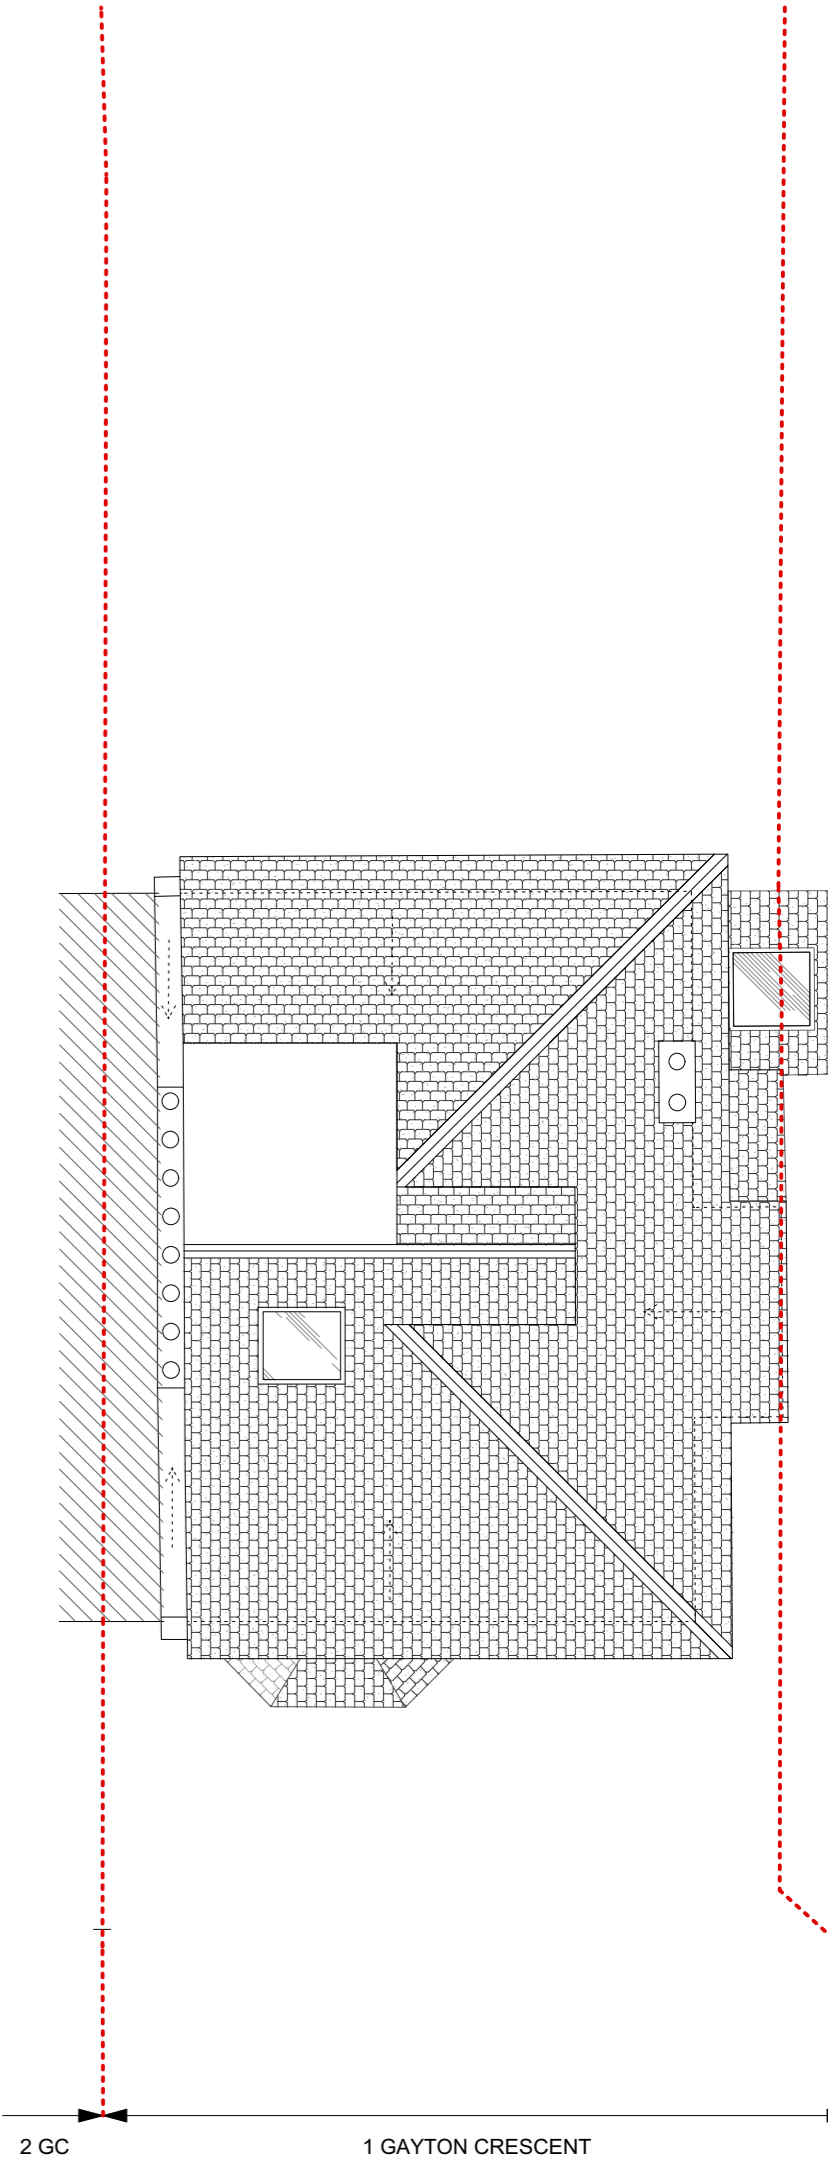

2 GC 1 GAYTON CRESCENT 39 GR

EXISTING ROOF PLAN

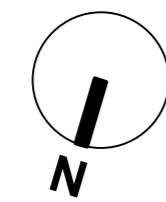

no.	revision	date
dwg type	EXISTING	
dwg status	PLANNING	
Sacks Maguire Architects		
155a Regents Park Road London NW1 8BB		
Telephone 020 7722 9298 fax 020 7586 9059		
Project		
1 Gayton Crescent, Hampstead NW3 1TT		
Title		
PLAN - Existing Floor Plans		
Client		
Thomas Koehrer and Kiran Nandra		
scale	1:100 @ A1	drawn LL
	1:200 @ A3	date 23 May 2022
job number	drawing number	revision
714	010	A