
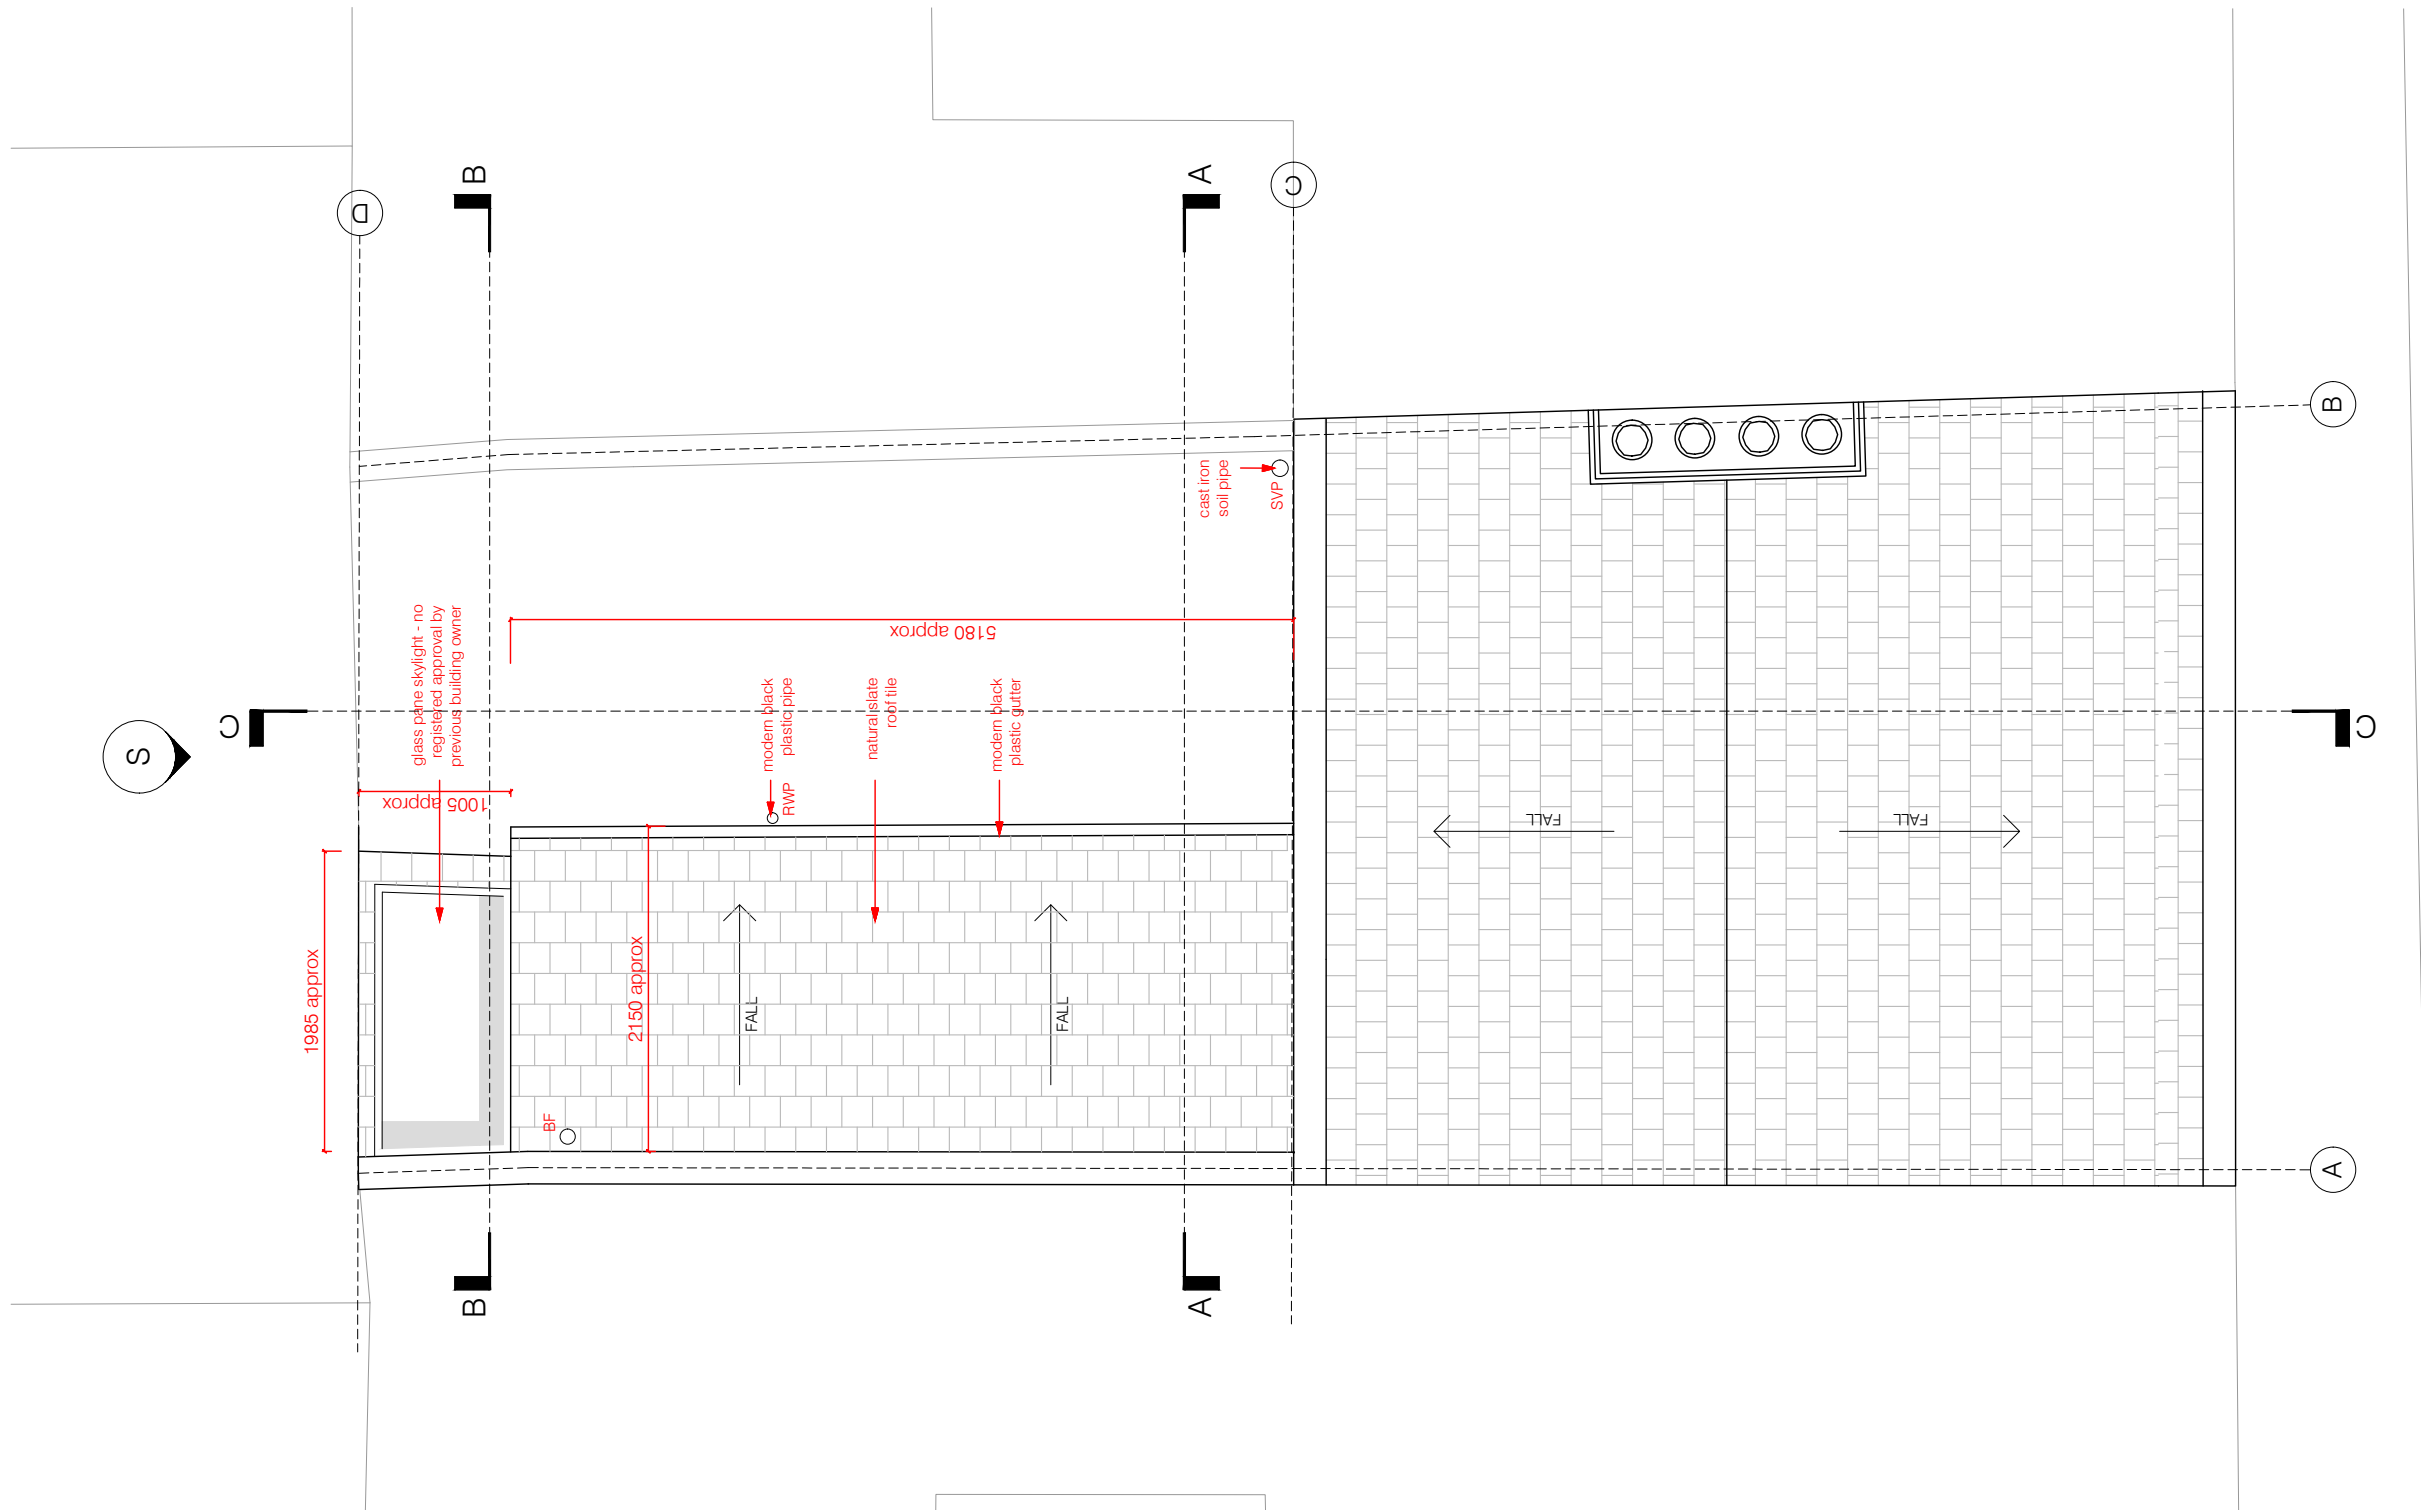


Notes:

Do not scale from this drawing. Use figured dimensions only. All dimensions to be checked on site. Issued for purpose indicated only. Architect to be notified of any discrepancies before construction commences. Structural and services information are indicative only - refer to consultant's drawings and specification for details and setting out. All work and materials to be in accordance with current applicable statutory legislation and to comply with all relevant codes of practice and British and European Standards. Information contained within this drawing is the sole copyright of Harriott-Eyles Ltd. and not to be reproduced without expressed wishes.

 

01	PLANNING SUBMISSION	LH	19.05.22
REV:	DESCRIPTION:	BY:	DATE:
STATUS:		PLANNING	

PROJECT:	PROJECT NO:	DRAWING NO:	REVISION:	CLIENT:
18 PERRINS LANE. LONDON. NW3 1QY	21105	A-103	01	Sash Rosenberg 18 PERRINS LANE. LONDON. NW3 1QY
TITLE:	SCALE AT A3 /A1:	DRAWN:	CHECKED:	FIRST ISSUED:
EXISTING ROOF PLAN	1:50/1:25	LH	JE	May 22

ARCHITECT:	ARCHITECT:
Harriott-Eyles Ltd. 20, 22 LORDSHIP LANE. LONDON. SE22 8HN +44 (0)779 1943 644 laura@ha-ey.co.uk	Harriott-Eyles Ltd. 20, 22 LORDSHIP LANE. LONDON. SE22 8HN +44 (0)779 1943 644 laura@ha-ey.co.uk

Scale 1:50	Scale 1:25
0 1 2 3 4 5	0 0.5 1 1.5 2 2.5

