
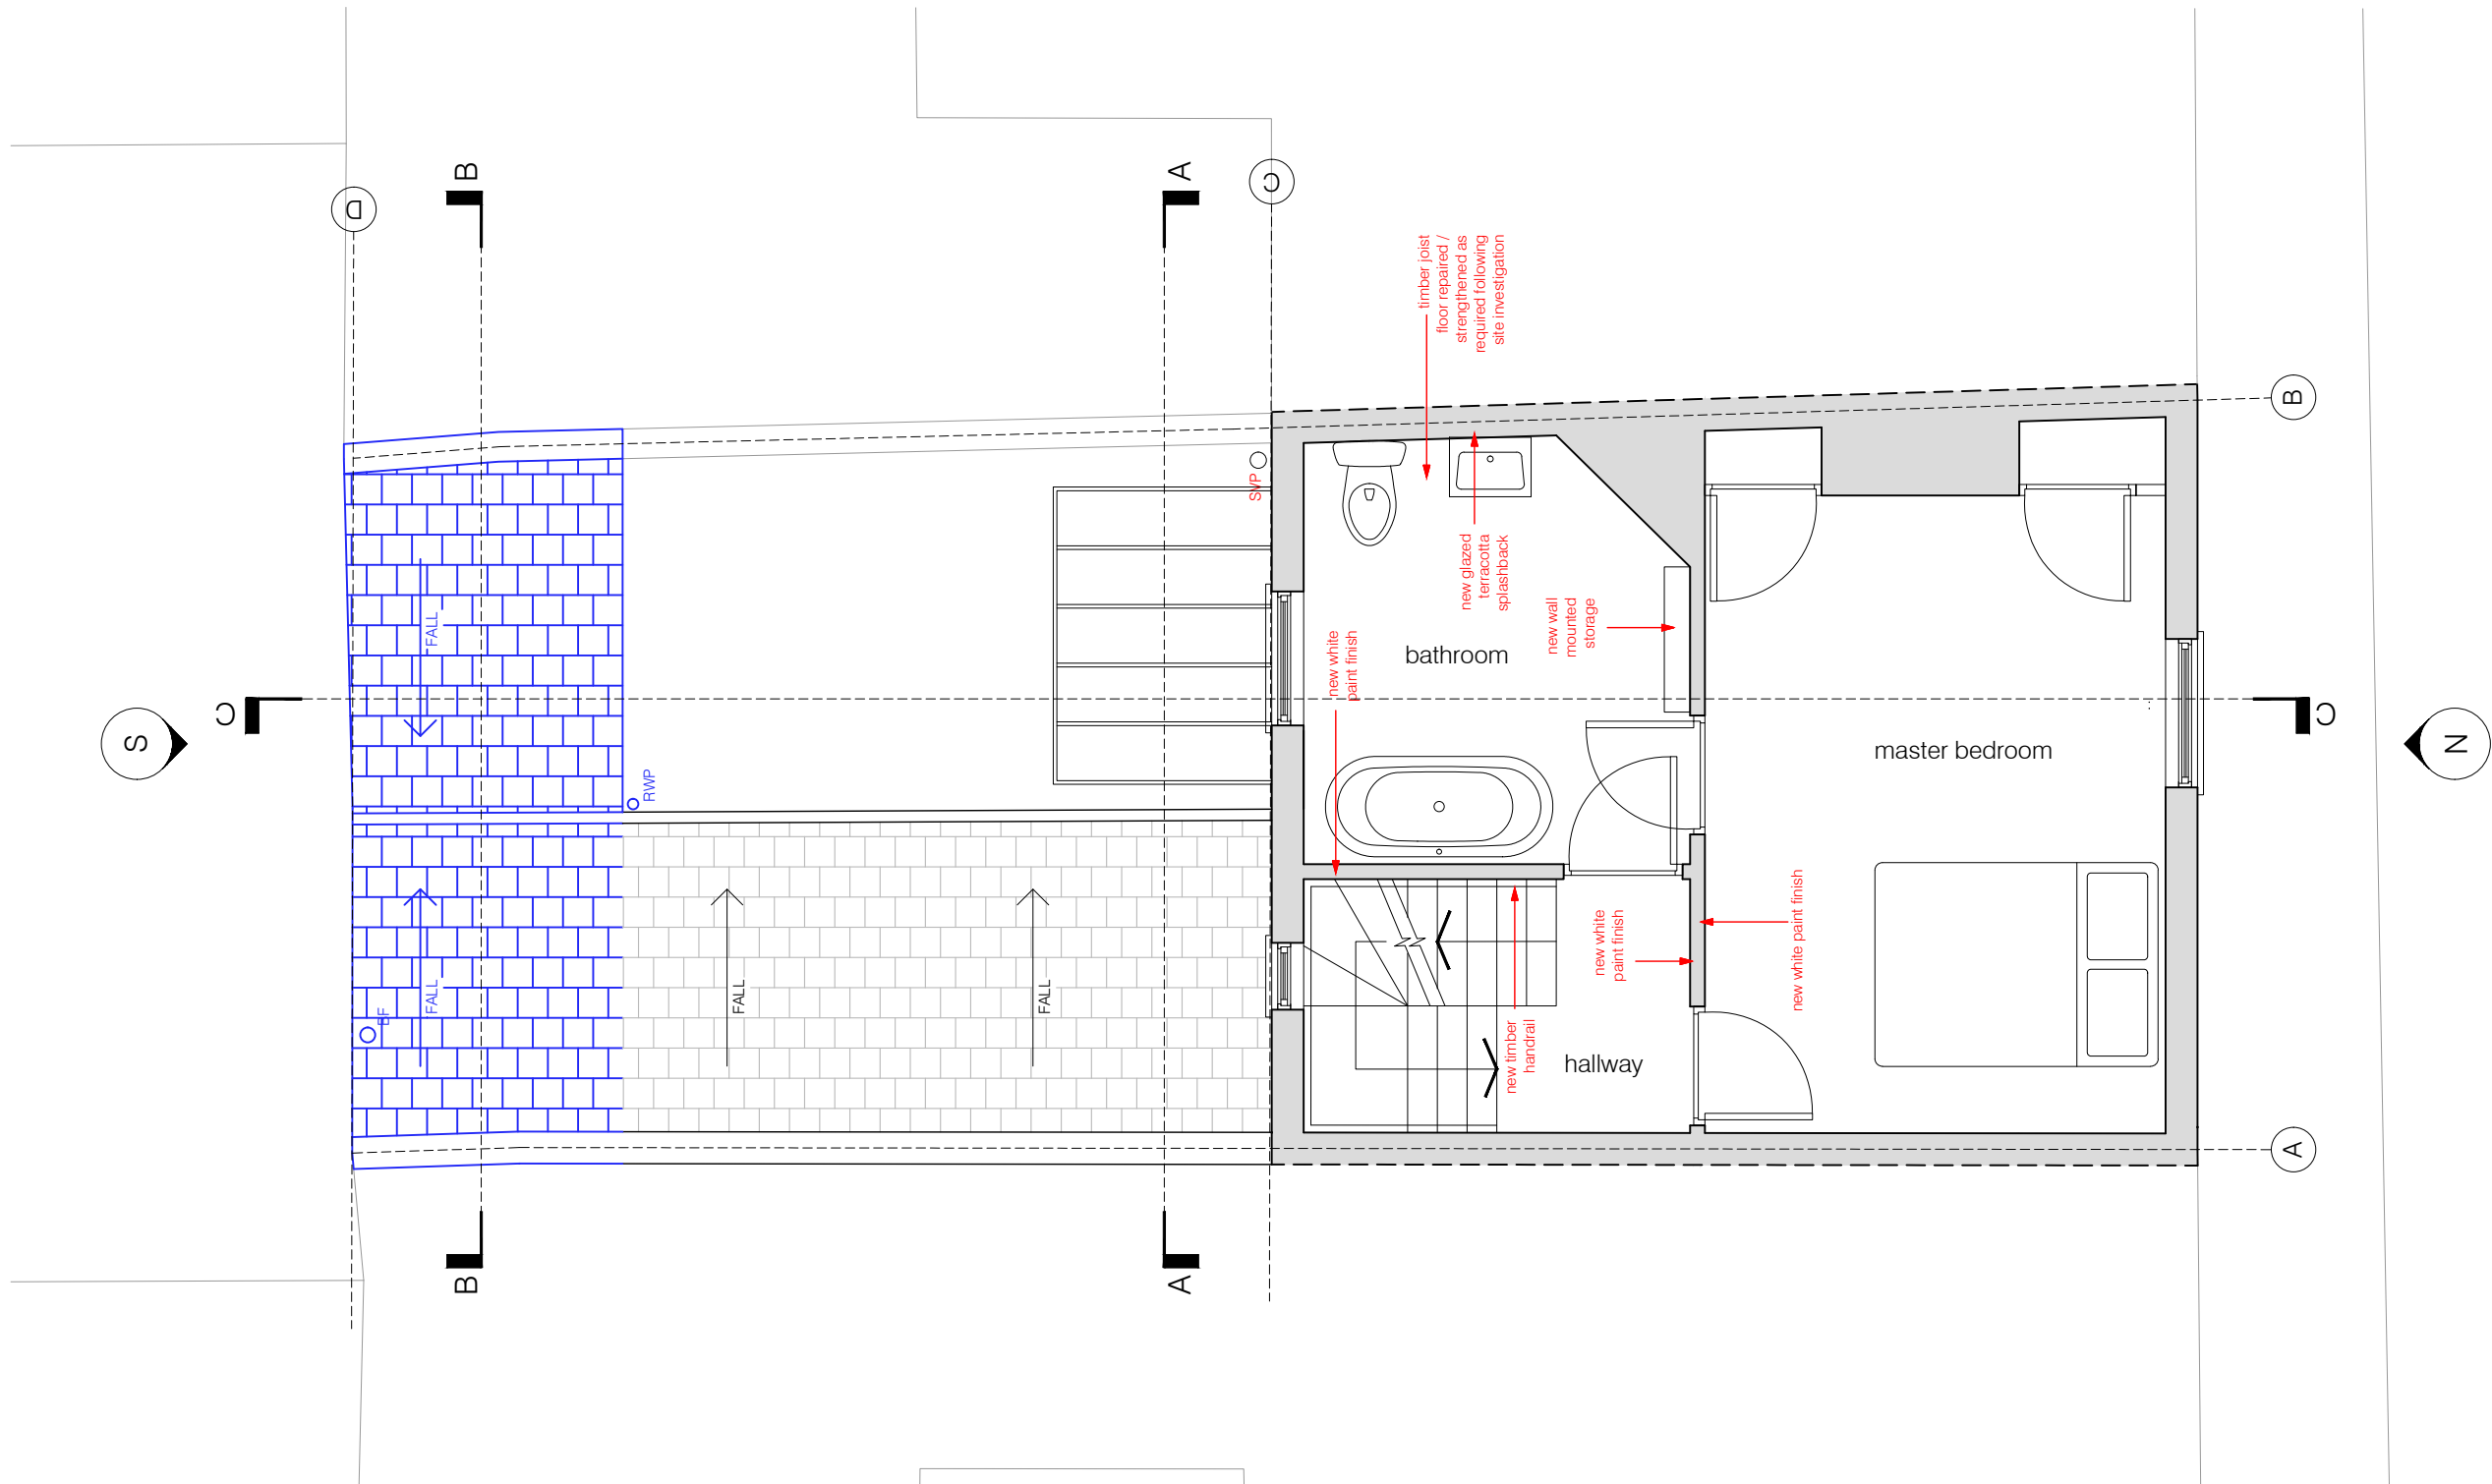


Notes:

Do not scale from this drawing. Use figured dimensions only. All dimensions to be checked on site. Issued for purpose indicated only. Architect to be notified of any discrepancies before construction commences. Structural and services information are indicative only - refer to consultant's drawings and specification for details and setting out. All work and materials to be in accordance with current applicable statutory legislation and to comply with all relevant codes of practice and British and European Standards. Information contained within this drawing is the sole copyright of Harriott-Eyles Ltd. and not to be reproduced without expressed wishes.

 

01	PLANNING SUBMISSION	LH	19.05.22
REV:	DESCRIPTION:	BY:	DATE:
STATUS: PLANNING			

PROJECT:  
18 PERRINS LANE. LONDON. NW3 1QY

TITLE:  
PROPOSED FIRST FLOOR PLAN

PROJECT NO:  
21105

SCALE AT A3 /A1:  
1:50/1:25

DRAWN:  
LH

CHECKED:  
JE

DRAWING NO:  
A-111

REVISION:  
01

FIRST ISSUED:  
May 22

CLIENT:  
Sash Rosenberg  
18 PERRINS LANE. LONDON. NW3 1QY

ARCHITECT:  
Harriott-Eyles Ltd.  
20, 22 LORDSHIP LANE. LONDON. SE22 8HN  
+44 (0)779 1943 644  
laura@ha-ey.co.uk

