


16 BRIARY CLOSE

17 BRIARY CLOSE

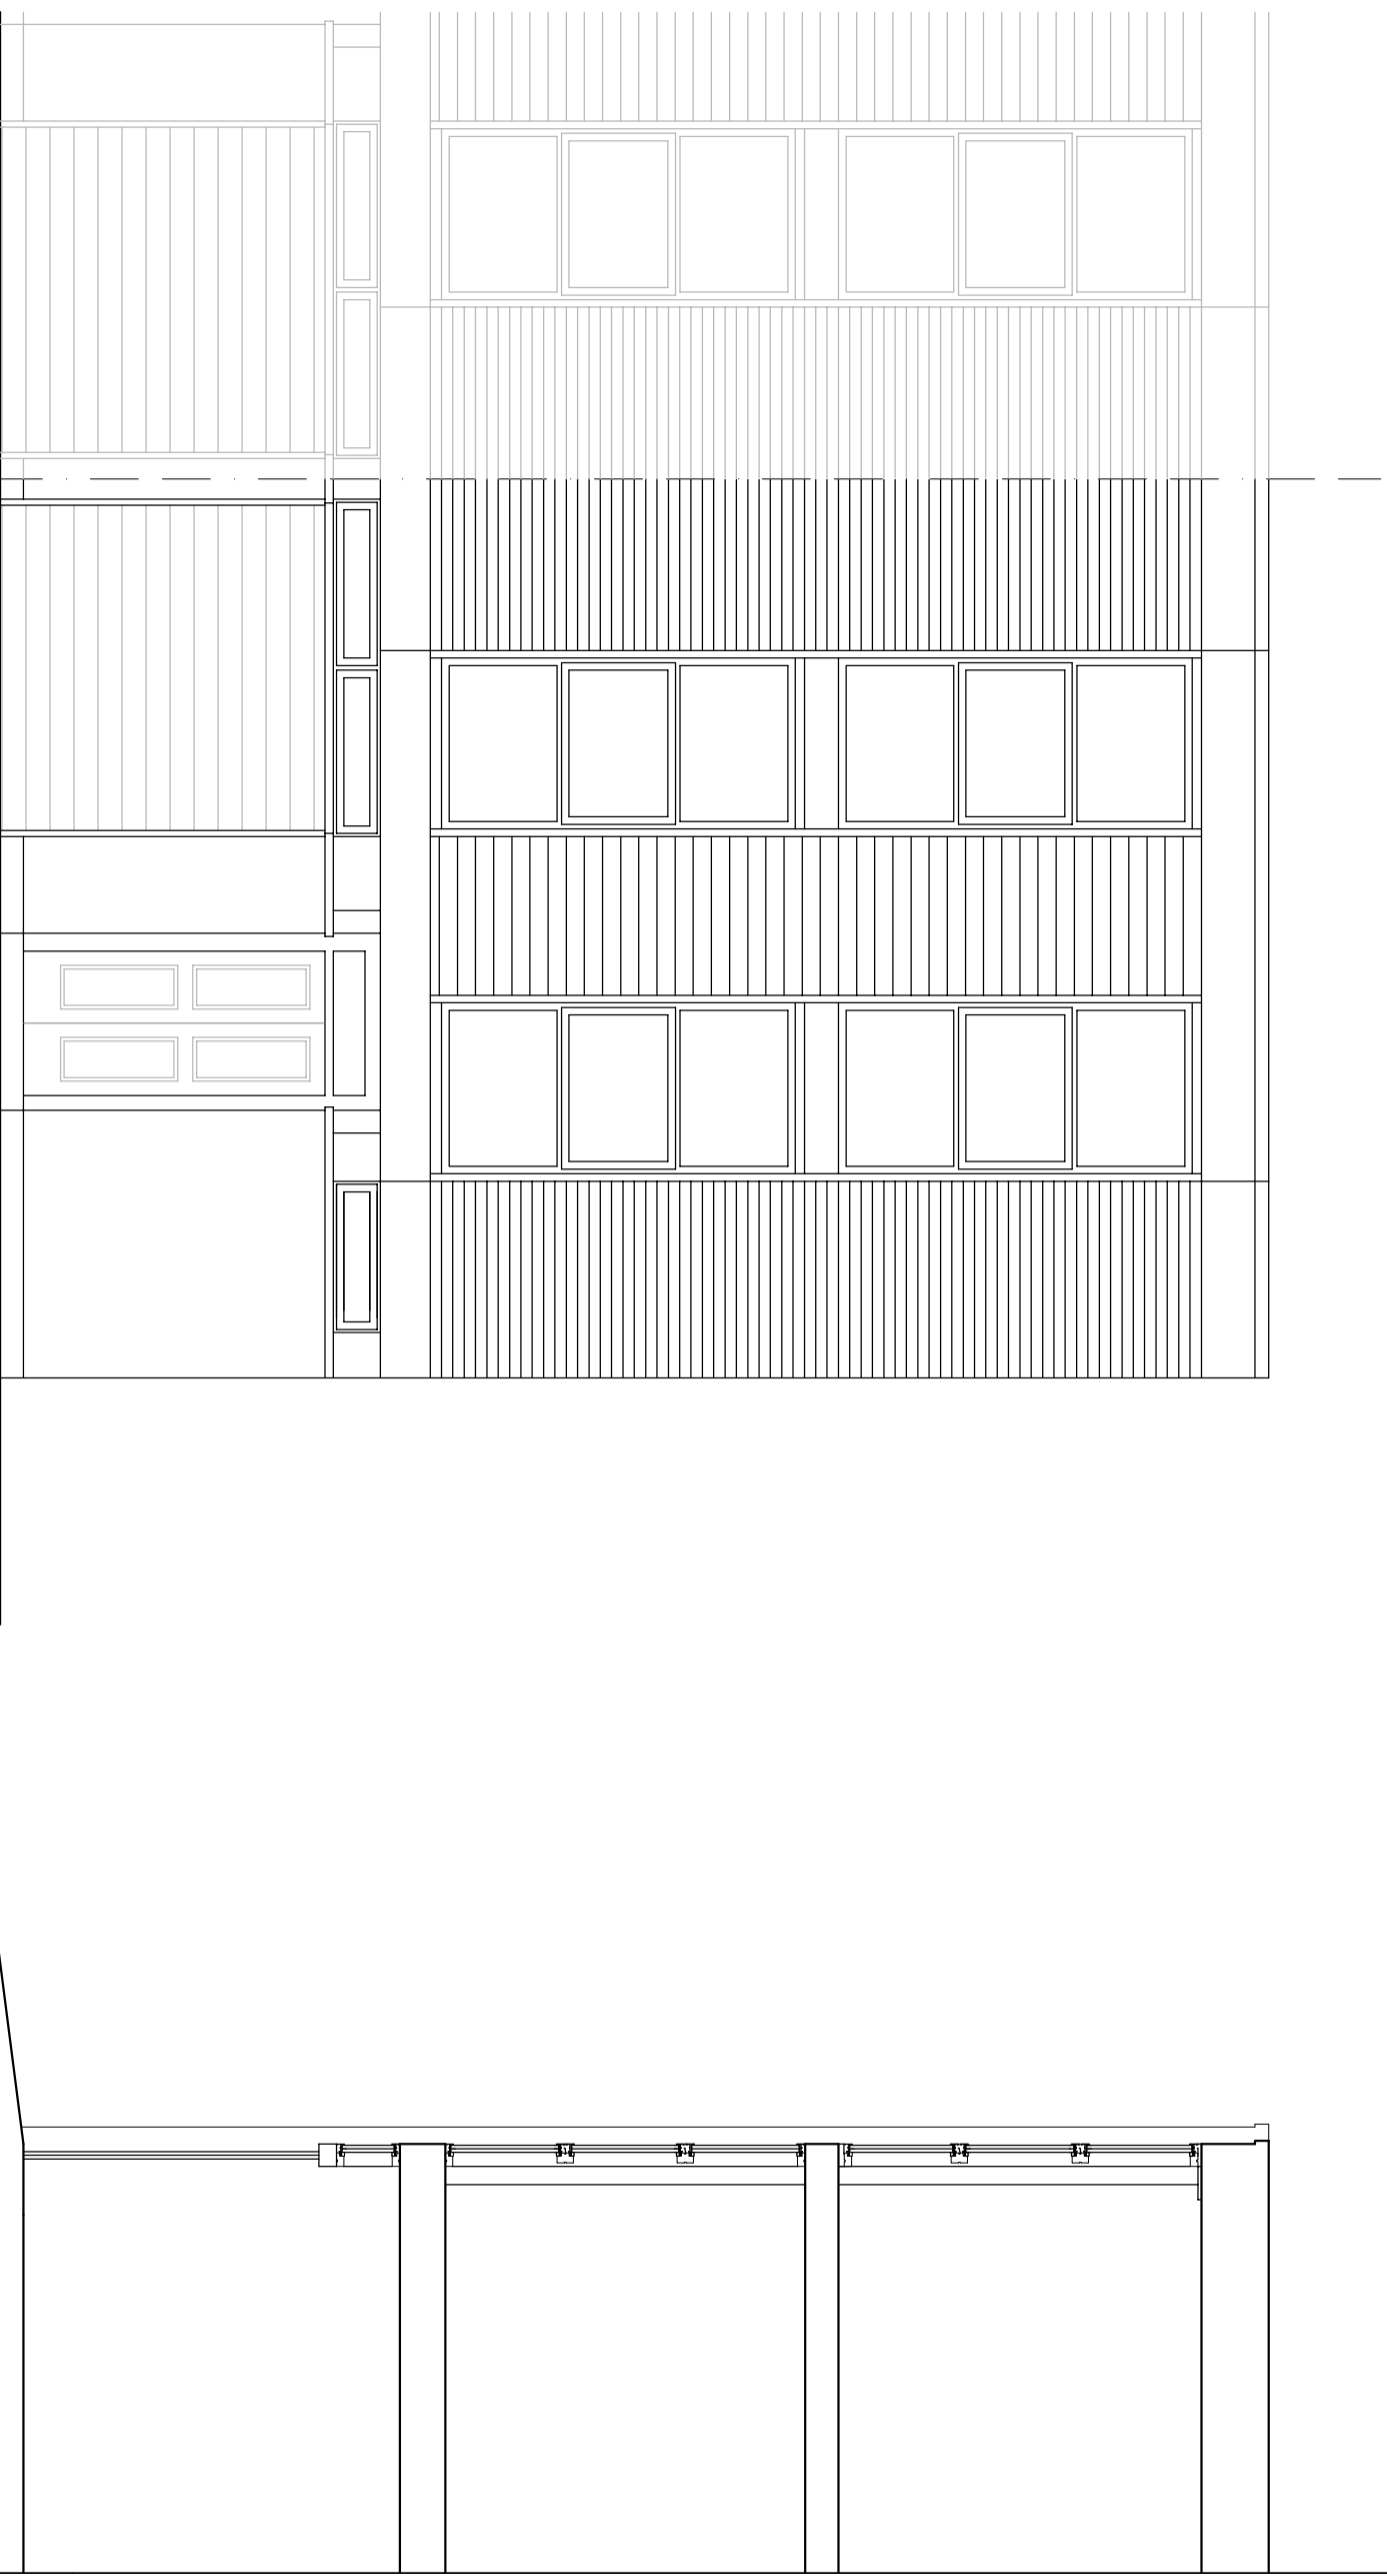

NOTES
1. Do not scale from this drawing.
2. All dimensions are in millimeters unless otherwise stated.
3. Report all drawing errors, omissions and discrepancies to the architect/designer.

KASIA WHITEFIELD DESIGN

KASIA WHITEFIELD@GMAIL.COM

1003 WINDMILL

M. 07786203533

JOB 17 BRIARY CLOSE

LONDON NW3 3JZ

TITLE FRONT ELEVATION

AS ORIGINAL (PRIOR TO CHANGES)

DATE	SCALE	STATUS
2022.05.25	1:50@A3	PLANNING

PROJECT NO.	DRAWING NO.	REVISION
BC17	OLD1	

0m

5m