


REVISIONS
REV/ DATE REVISION NOTES:

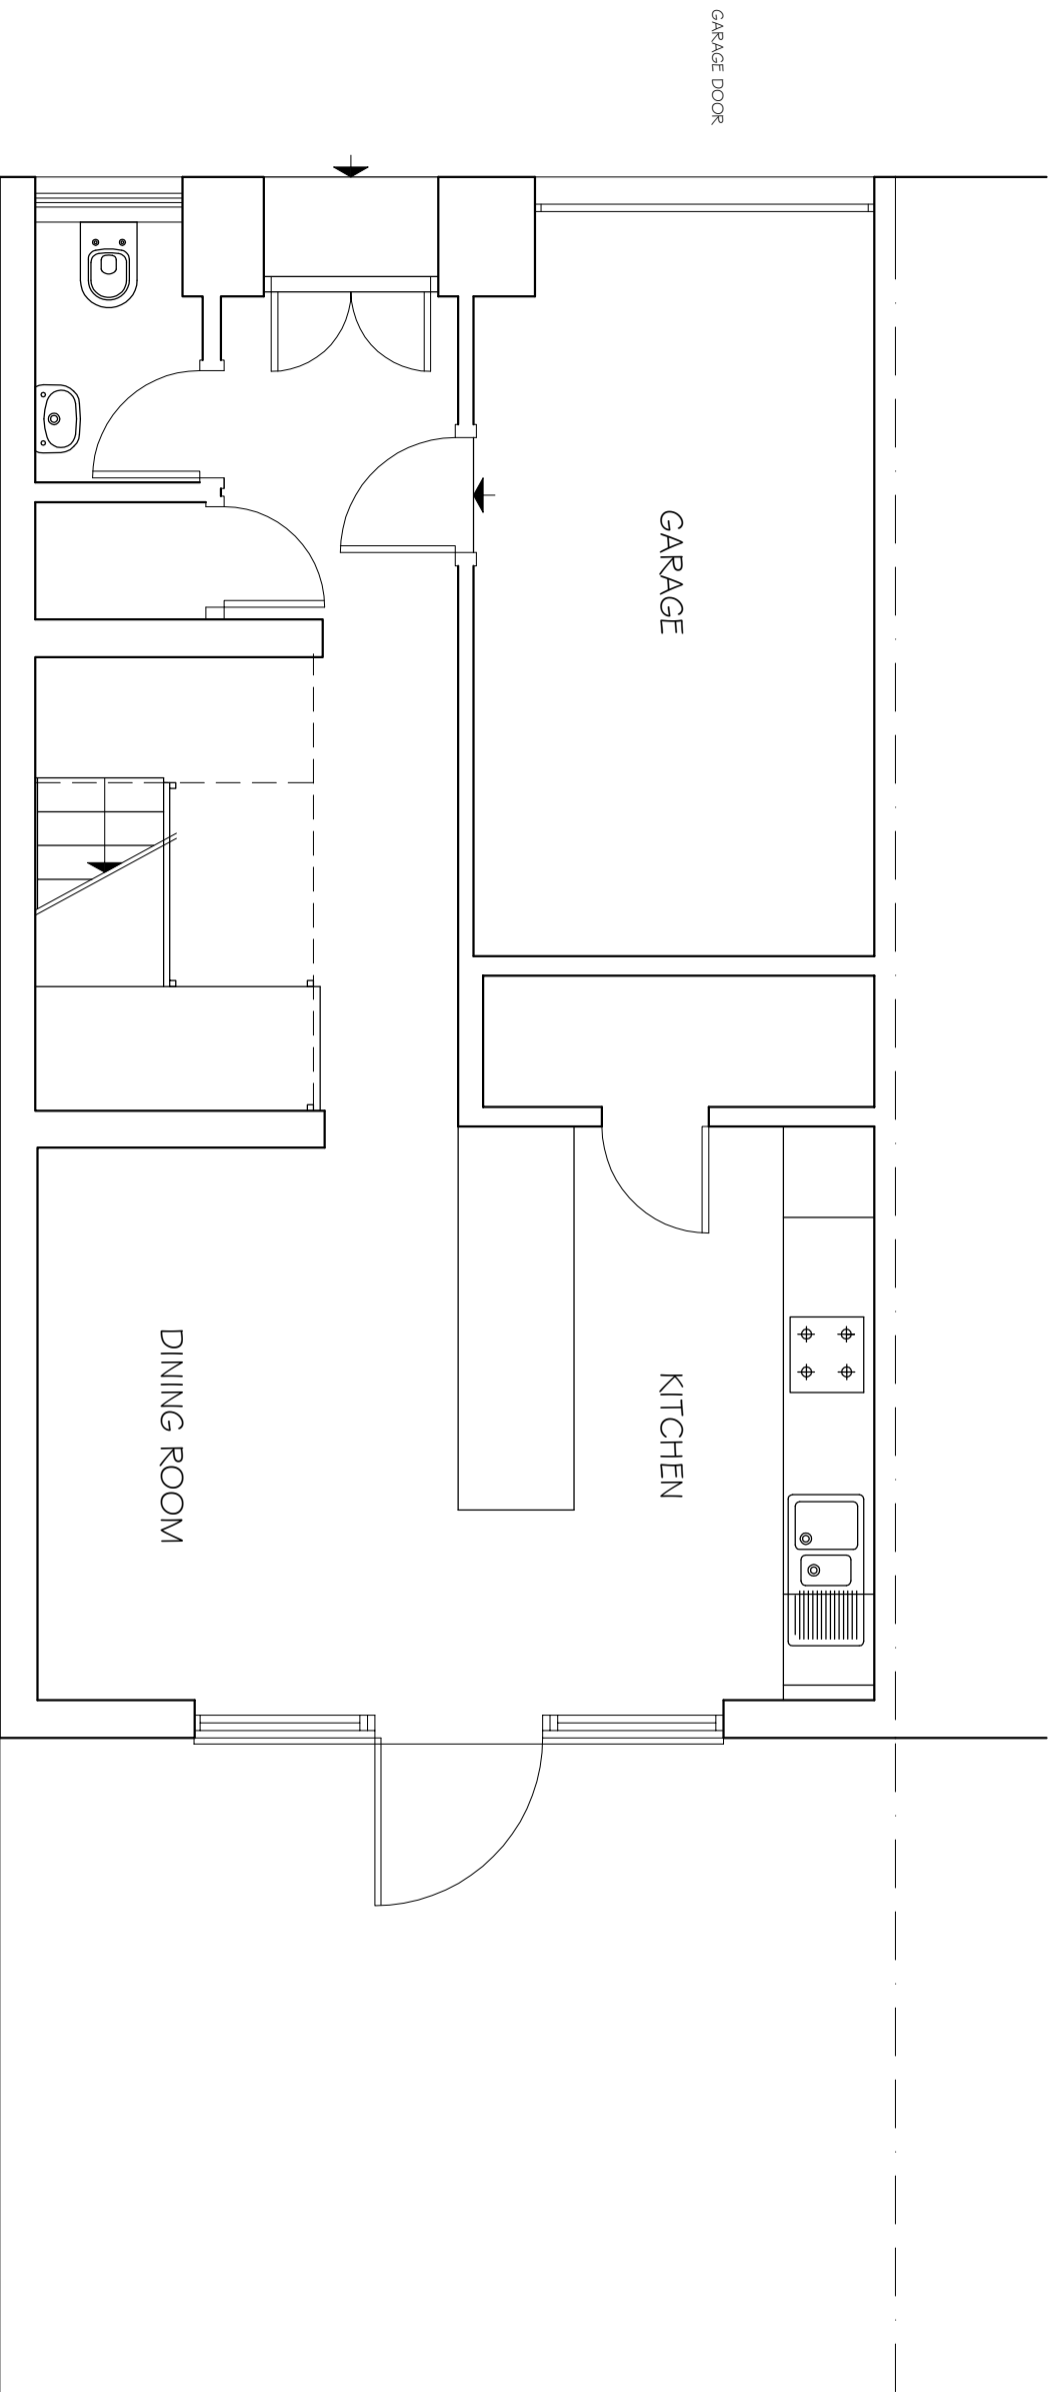

KEY



NOTES

1. Do not scale & print this drawing
2. All dimensions are in millimeters unless otherwise stated by the contractor and each dimension to be in its responsibility
3. Report all drawing errors, omissions and discrepancies to the architect/designer.

KASIA WHITFIELD DESIGN

KASIAWHITFIELD@GMAIL.COM
1003 WINDERS
M. 07886203533

JOB 17 BRIARY CLOSE
LONDON NW3 3JZ

TITLE GROUND FLOOR PLAN
AS ORIGINAL (PRIOR TO CHANGES)

DATE	SCALE	STATUS
2022.05.25	1:50@A3	PLANNING

PROJECT NO.	DRAWING NO.	REVISION
BC17	OLD3	

0m

5m