



Existing First Floor Plan.
TOTAL AREA 253 sqm

GENERAL NOTES:

All work to comply with current building regulations and codes of practice.

JOB TITLE		CLIENT	
37 Avenue Close NW8 6D		---	
DRAWING TITLE		DRAWING No	
Existing First Floor Plan.		37 430AC/ A01	
FLAT 37		DATE	
		12.05.2022	
SCALE	PAPER SIZE	DRAWN BY	
A4	1:00	GO	
REVISION			



www.mo-group.co.uk

62 Issigonis House, Cowley Road ,W3 7UN London





GENERAL NOTES:
All work to comply with current building regulations and codes of practice.

Proposed First Floor Plan.
TOTAL AREA 253 sqm

FD 30S	30 minute fire resistance internal door
FR 30	All new internal walls to be 30 minute fire resistance walls
Ⓜ	heat detector
Ⓢ	smoke detector

JOB TITLE	37 Avenue Close NW8 6D
DRAWING TITLE	Proposed First Floor Plan. FLAT 37

CLIENT	---
DRAWING No	37 430AC/ A01
DATE	12.05.2022
SCALE	A4
PAPER SIZE	1:100
DRAWN BY	GO
REVISION	

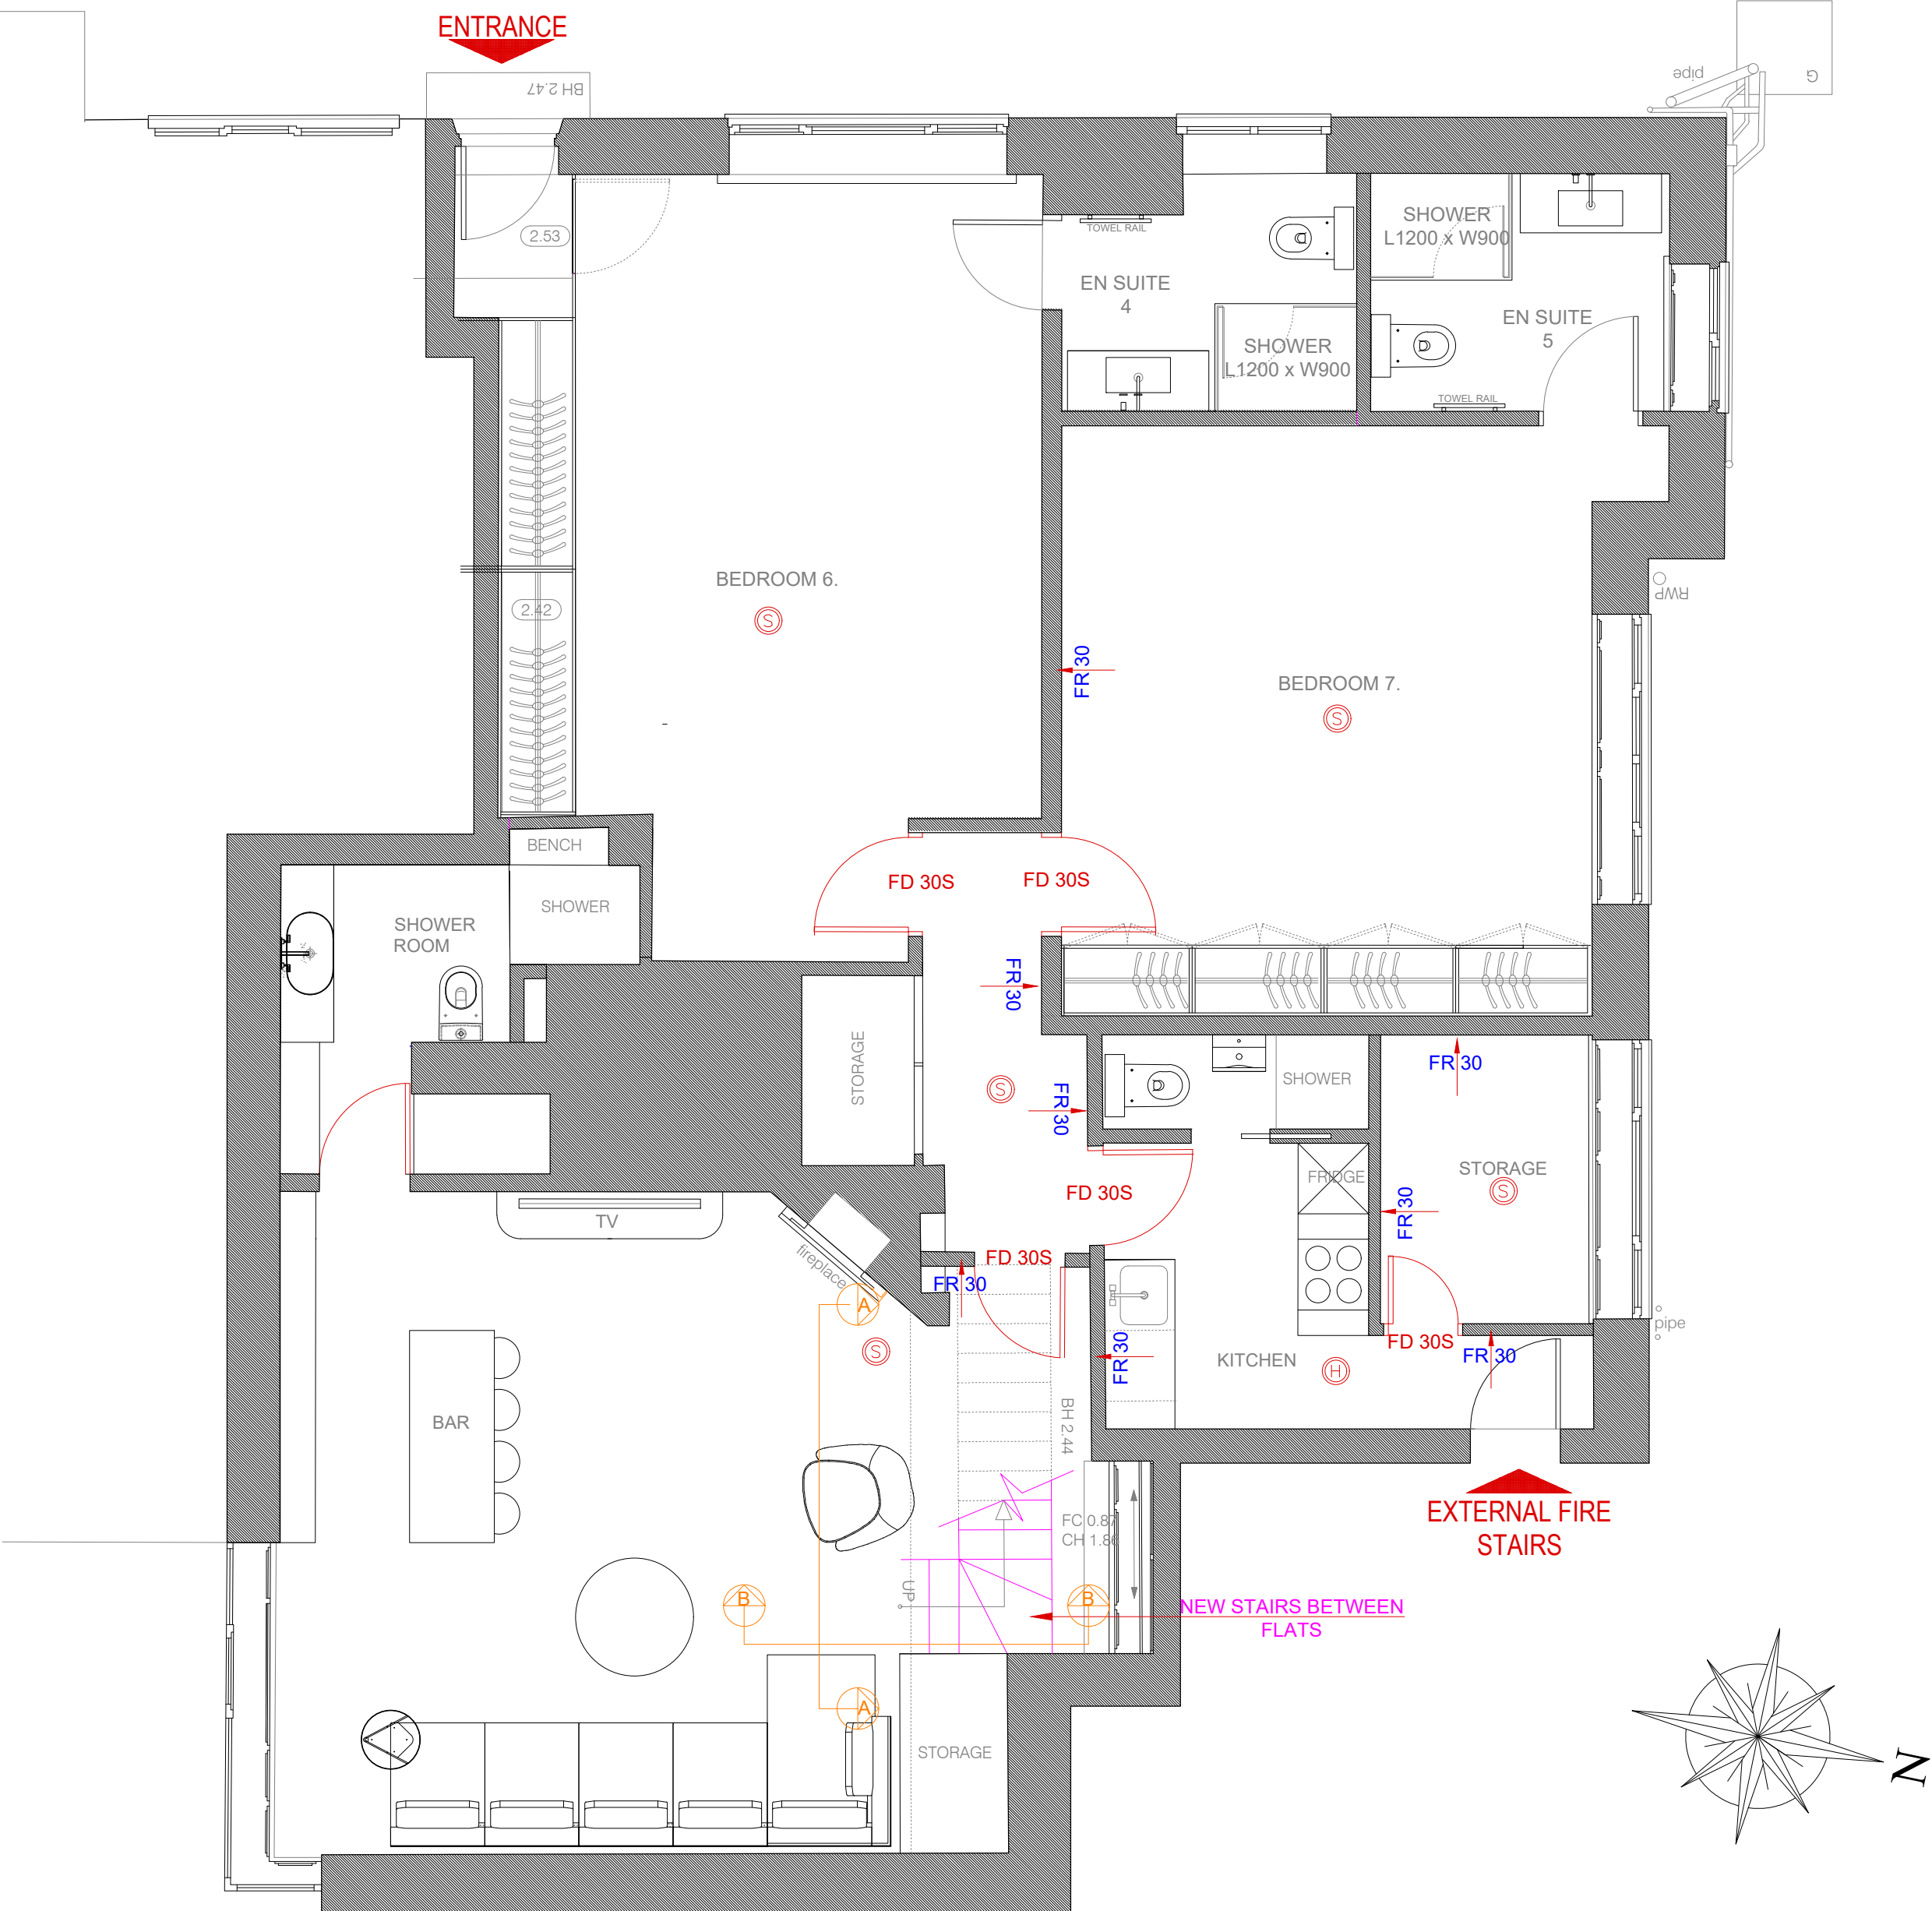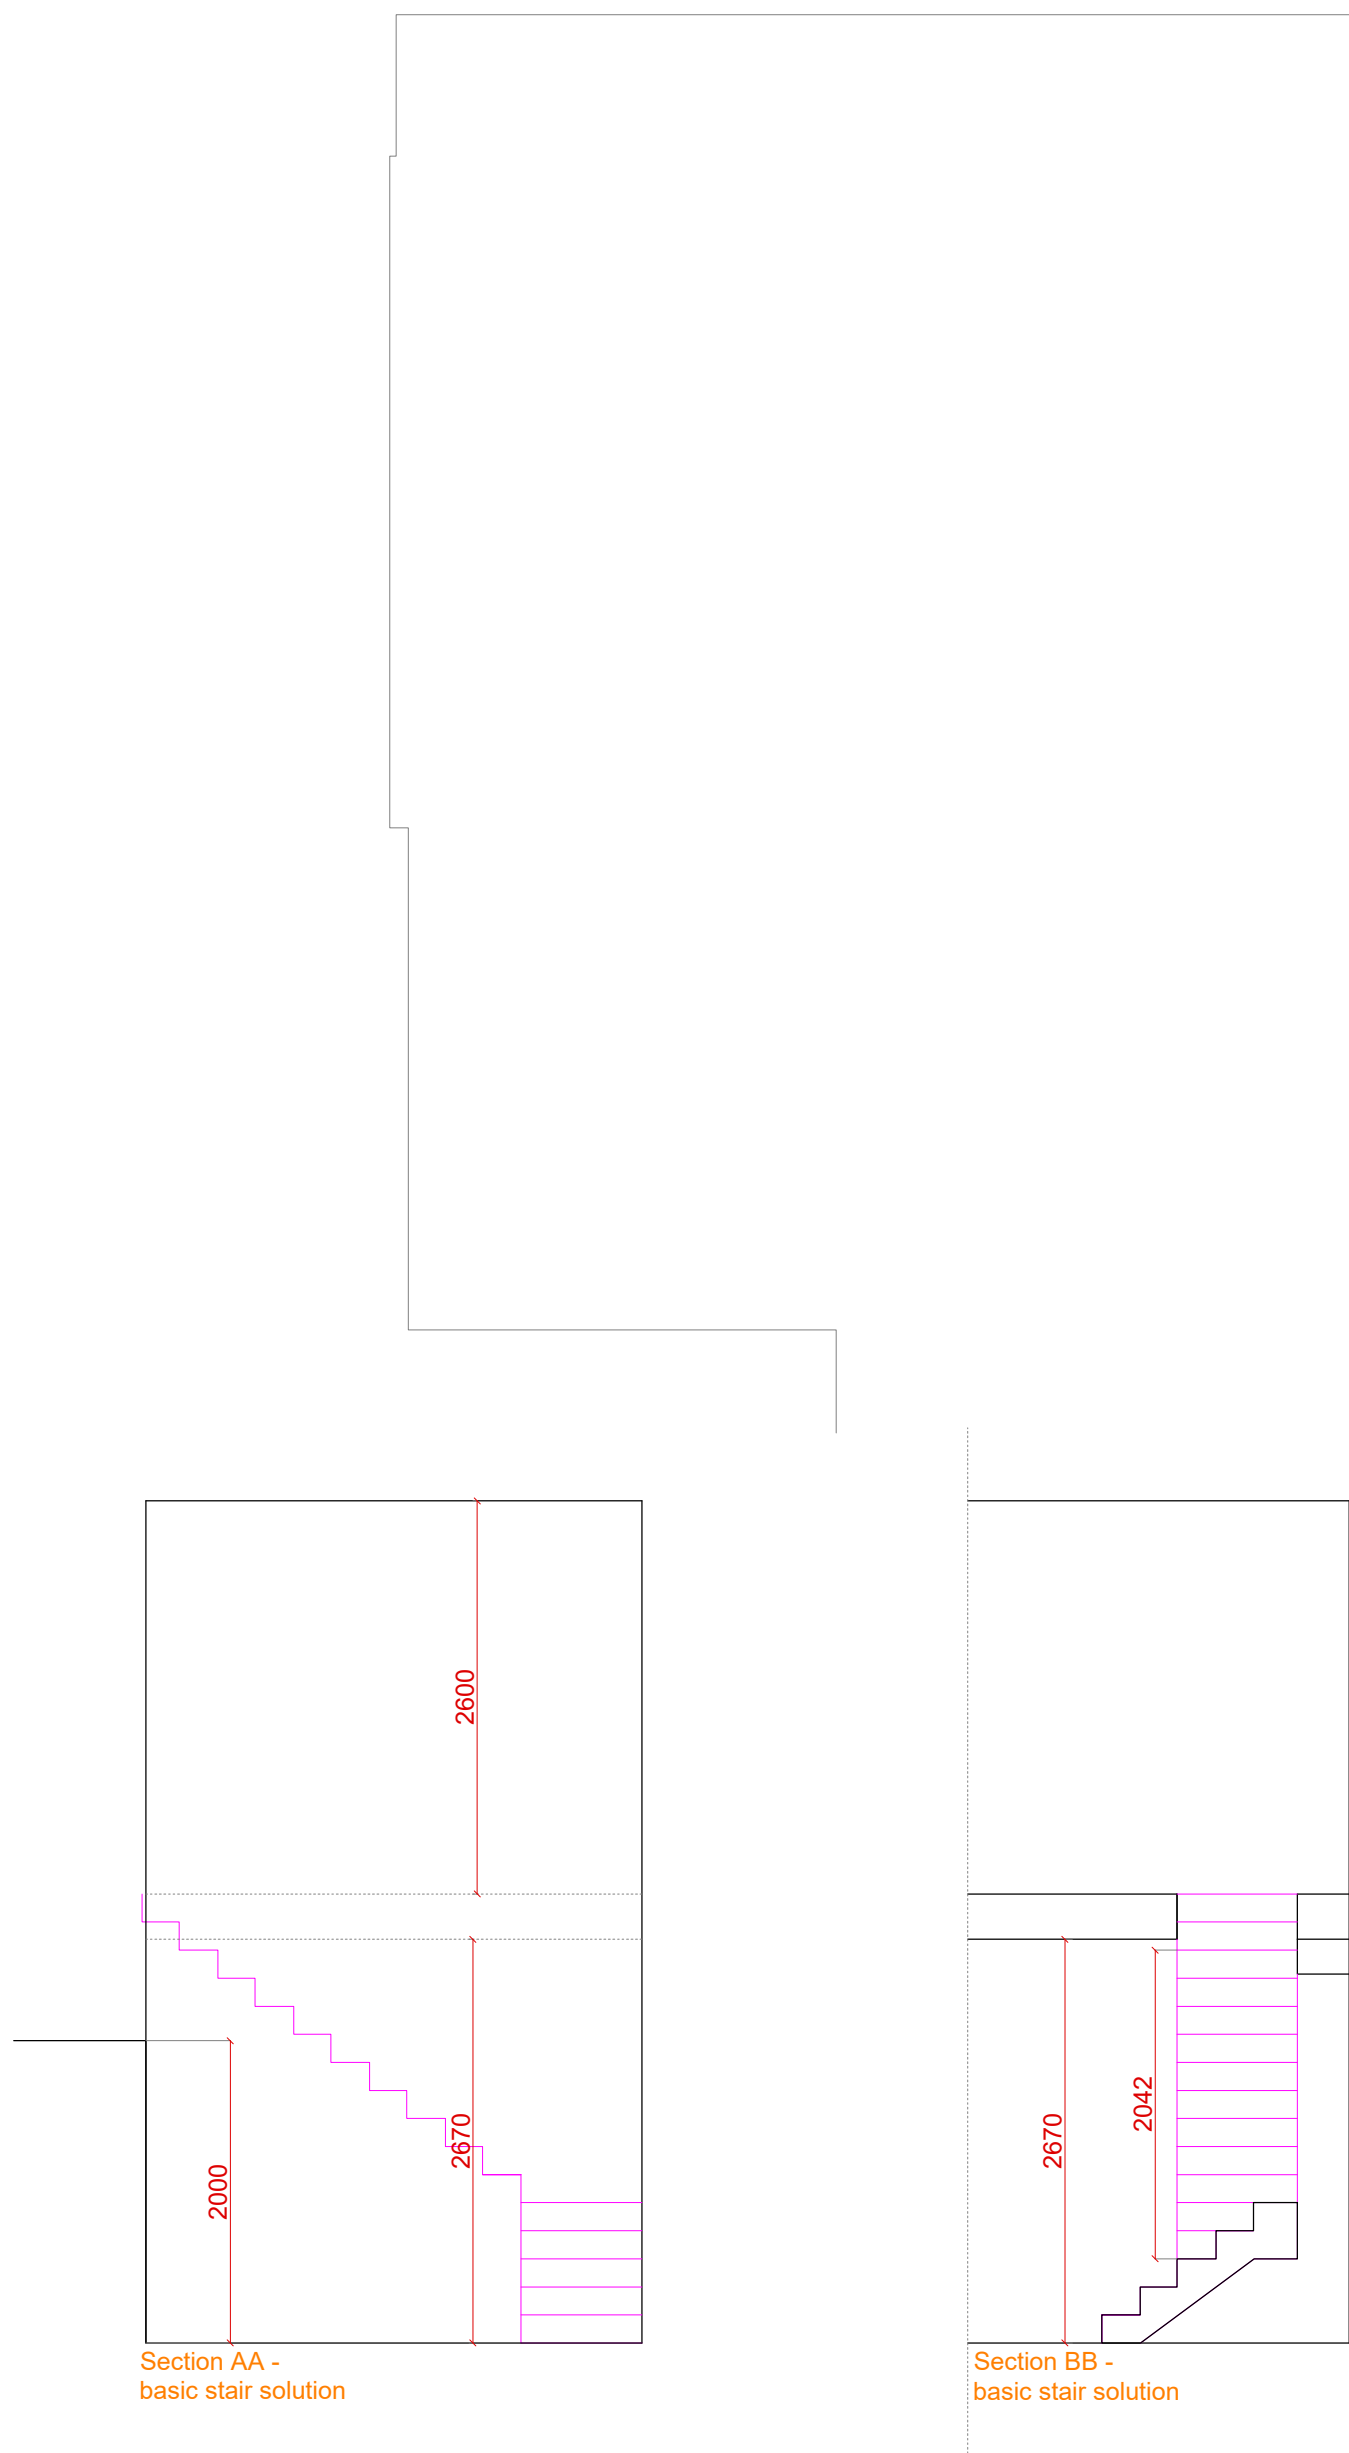

Proposed Ground Floor Plan.
TOTAL AREA 134 sqm

GENERAL NOTES:
All work to comply with current building regulations and codes of practice.

FD 30S	30 minute fire resistance internal door
FR 30	All new internal walls to be 30 minute fire resistance walls
H	heat detector
S	smoke detector

JOB TITLE		CLIENT	
43 Avenue Close NW8 6D		---	
DRAWING TITLE		DRAWING No	
Proposed Ground Floor Plan.		37 430AC/ A04	
Flat 43		DATE	
		11.05.2022	
SCALE		PAPER SIZE	DRAWN BY
1:100		A4	GO
REVISION			



www.mo-group.co.uk

62 Issigonis House, Cowley Road ,W3 7UN London