


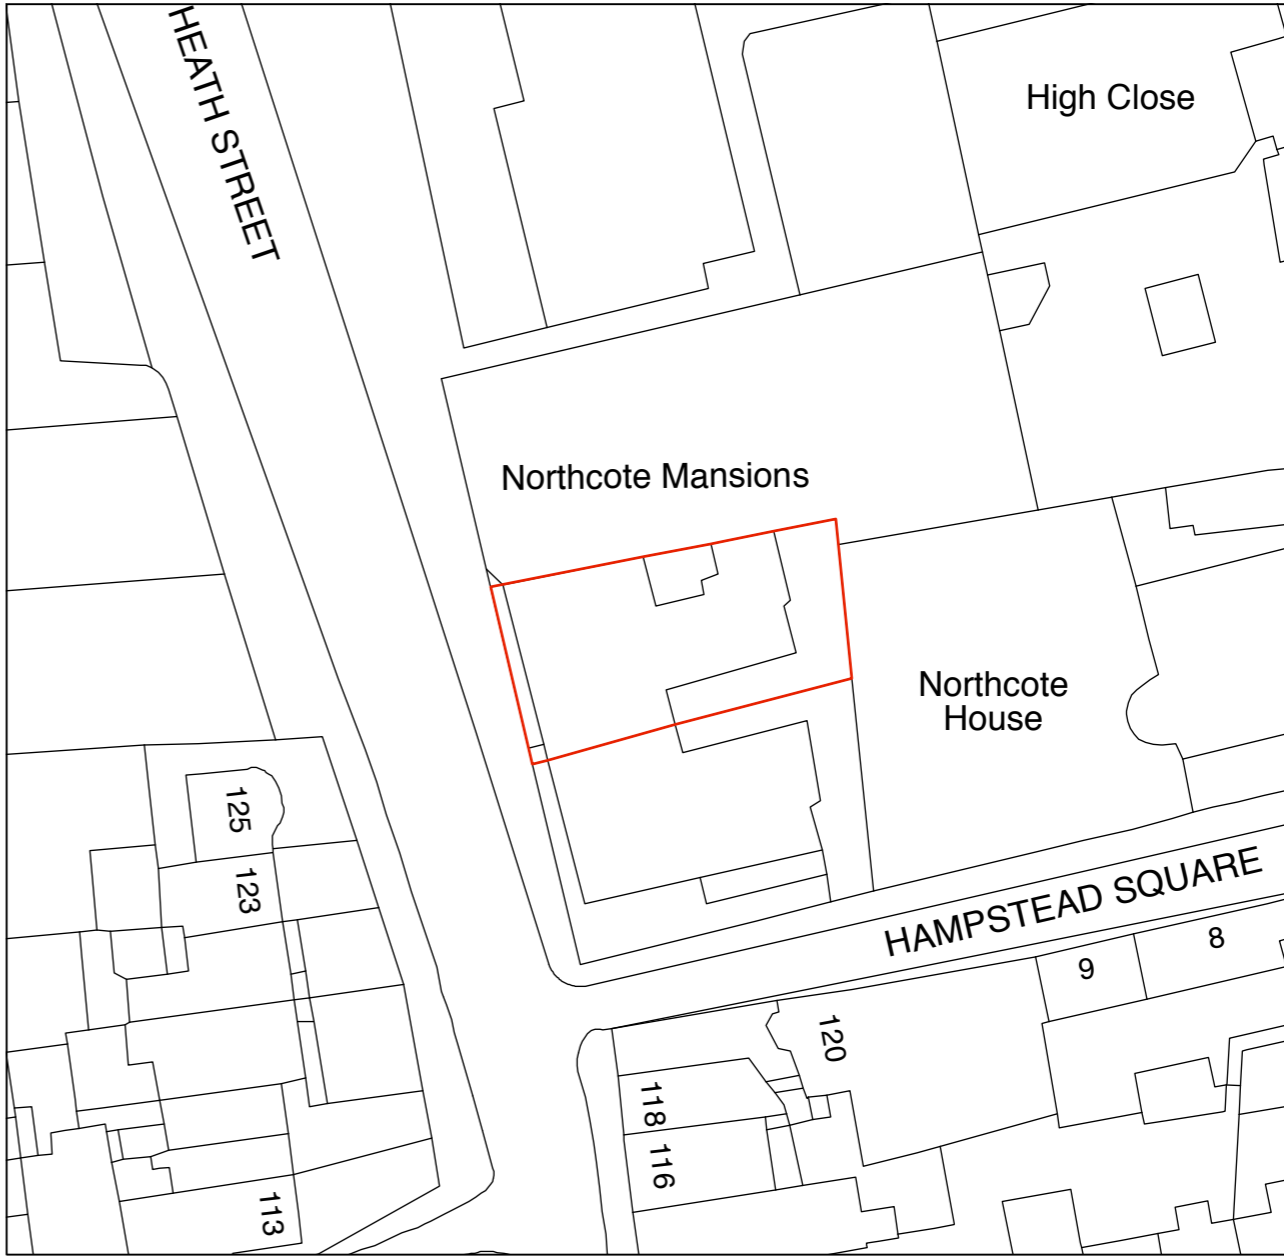


LP **Location Plan**
Scale: 1:1250



SP **Site Plan**
Scale: 1:500



Revision	Date	Description	Drawn
----------	------	-------------	-------

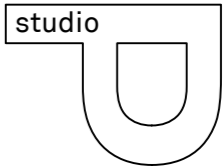

© **Studio P LLP**
209 Colourworks
18 Ashwin Street
London E8 3DL
team@studio-p.co.uk
www.studio-p.co.uk

Project Name	Project No.	Date Created
4 Northcote Mansions Heath Street	SP2014	10/2021

Drawing Name	Drawing No.	Revision
Location and Site Plans	2014.001	-

Status	Scale	North
Planning	1:1250 @A3 1:500. @A3	