




F External Elevation (Heath Street)
Scale: 1:100



R External Elevation (Rear)
Scale: 1:100

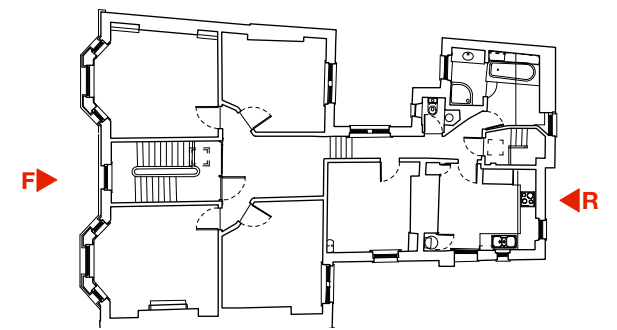


Key Plan

0 3 4 5 M

SCALE 1:100 @ A3

Revision	Date	Description	Drawn
----------	------	-------------	-------

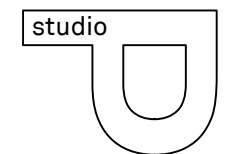

© Studio P LLP
209 Colourworks
18 Ashwin Street
London E8 3DL
team@studio-p.co.uk
www.studio-p.co.uk

Project Name	Project No.	Date Created
4 Northcote Mansions Heath Street	SP2014	10/2021
Drawing Name	Drawing No.	Revision
Existing Front & Rear Elevations	2014.020	-
Status	Scale	North
Planning	1:50@A1 1:100@A3	