

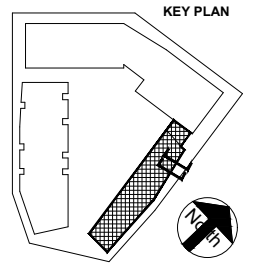



DO NOT SCALE DIMENSIONS OF THIS DRAWING.
 CHECK ALL DIMENSIONS ON SITE BEFORE FABRICATION.
 FINAL COORDINATION AND CHECKS ARE RESPONSIBILITY OF THE SITE TEAM
 TO SUIT CONDITIONS AND TOLERANCES BEFORE ANY INSTALLATION.
 REPORT ALL ERRORS OR OMISSIONS TO MIDGARD LIMITED.
 THIS DRAWING IS PROTECTED UNDER COPYRIGHT AND SHALL NOT BE
 REPRODUCED IN PART OR WHOLE WITHOUT PRIOR EXPRESSED
 PERMISSION OF MIDGARD LIMITED.

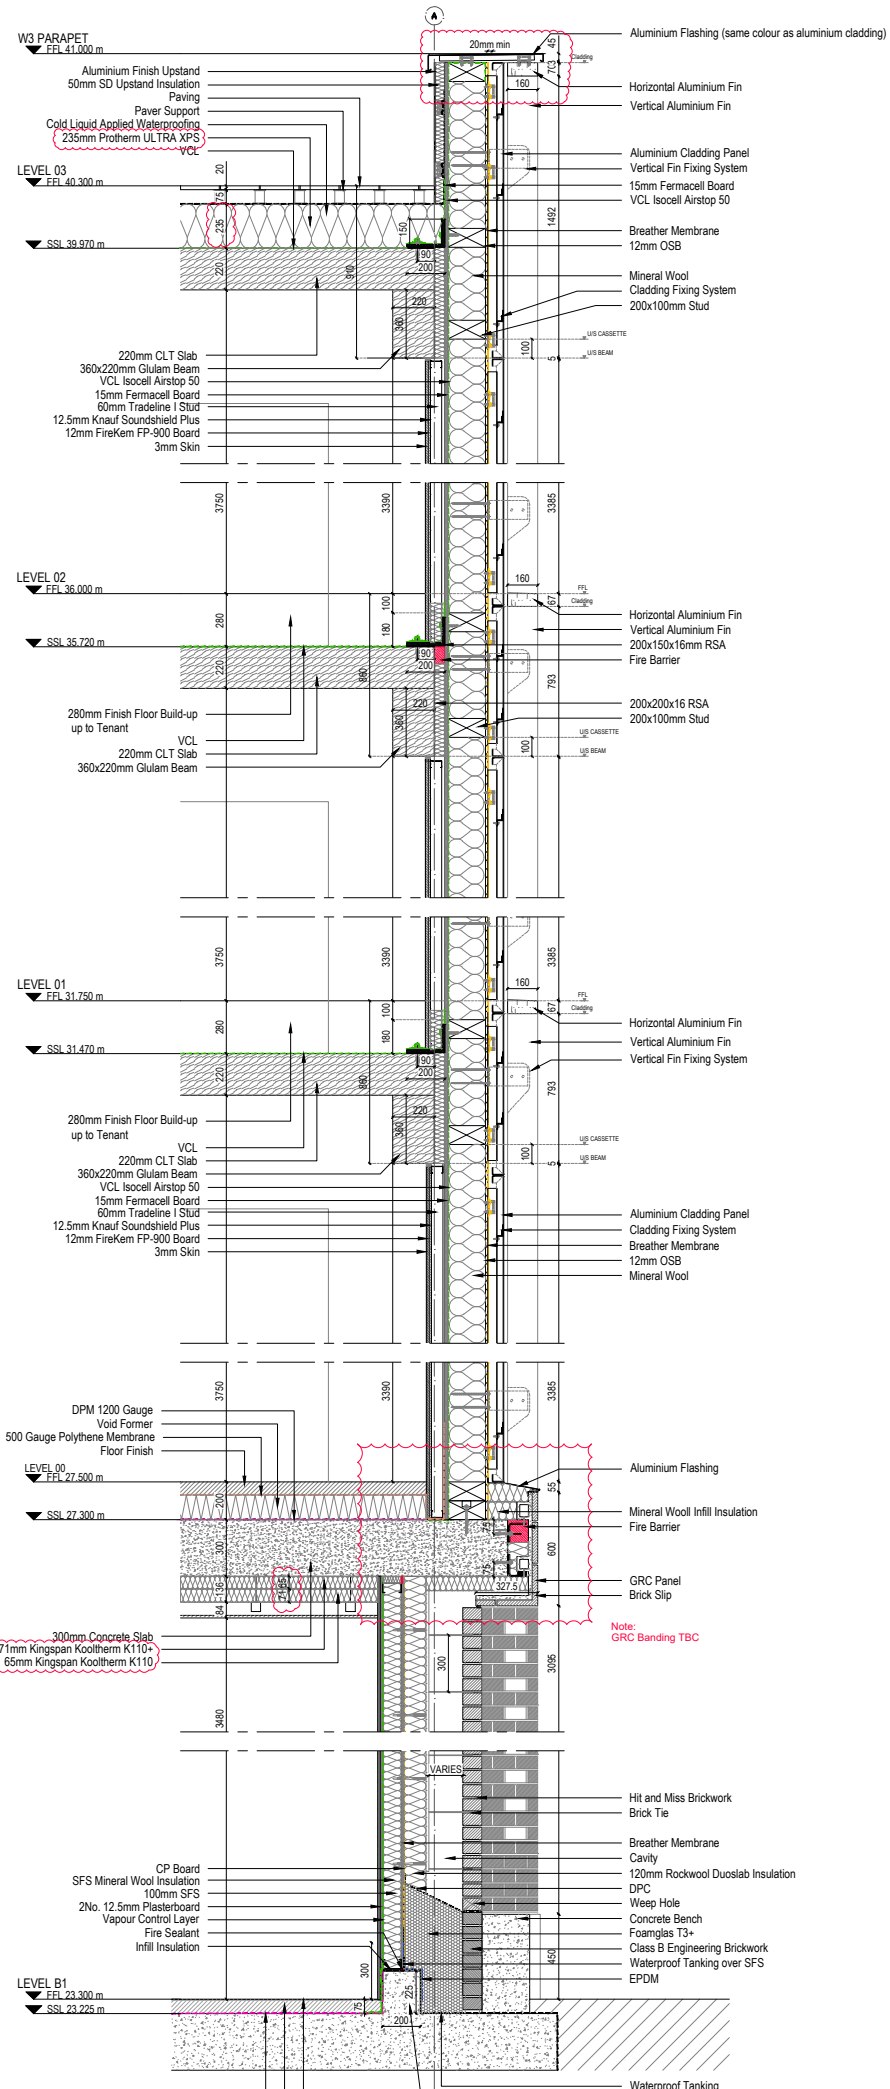


GENERAL NOTES:
 - TO BE READ IN CONJUNCTION WITH 20 SERIES
 GENERAL ARRANGEMENT PLANS & ELEVATION
 DRAWINGS.
 - ALL STIFFENER WORKS TO BE CONNECTED TO
 CASSETTE PANEL STUDS ONLY

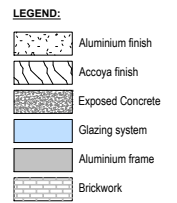

1 SECTION 1
SCALE_1:40

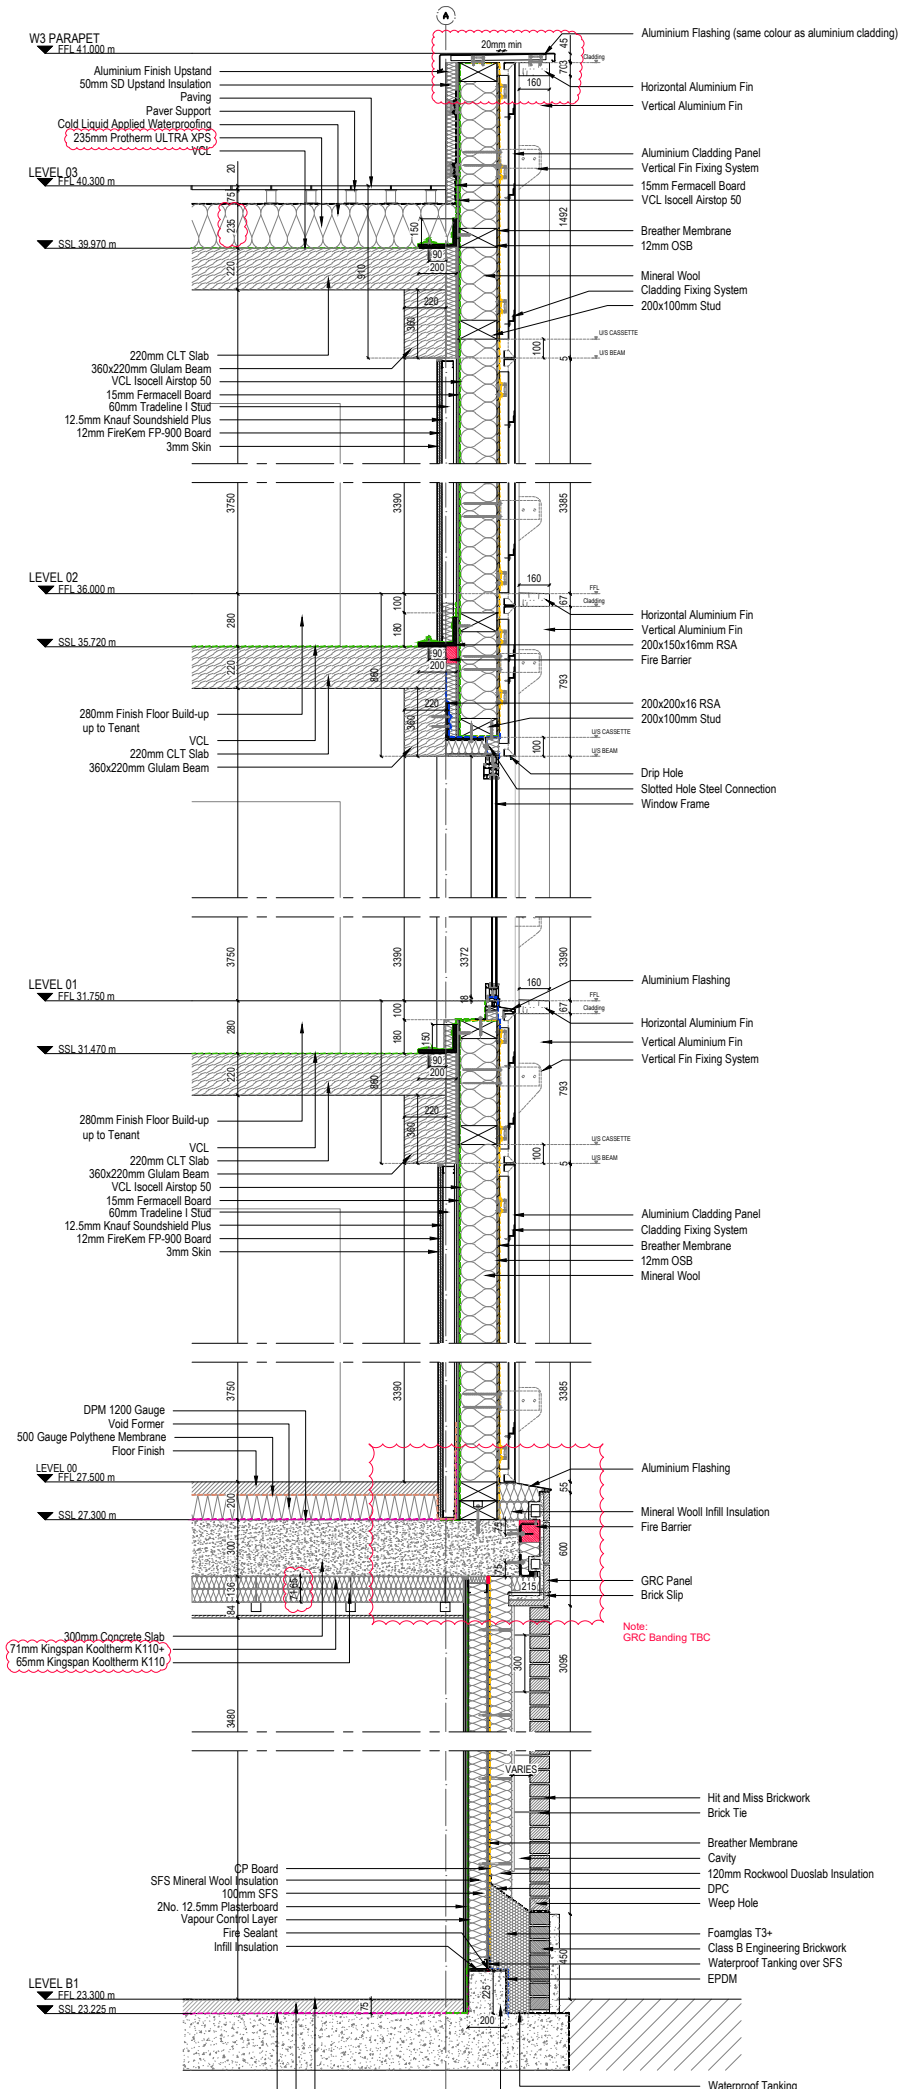

2 SECTION 2
SCALE_1:40

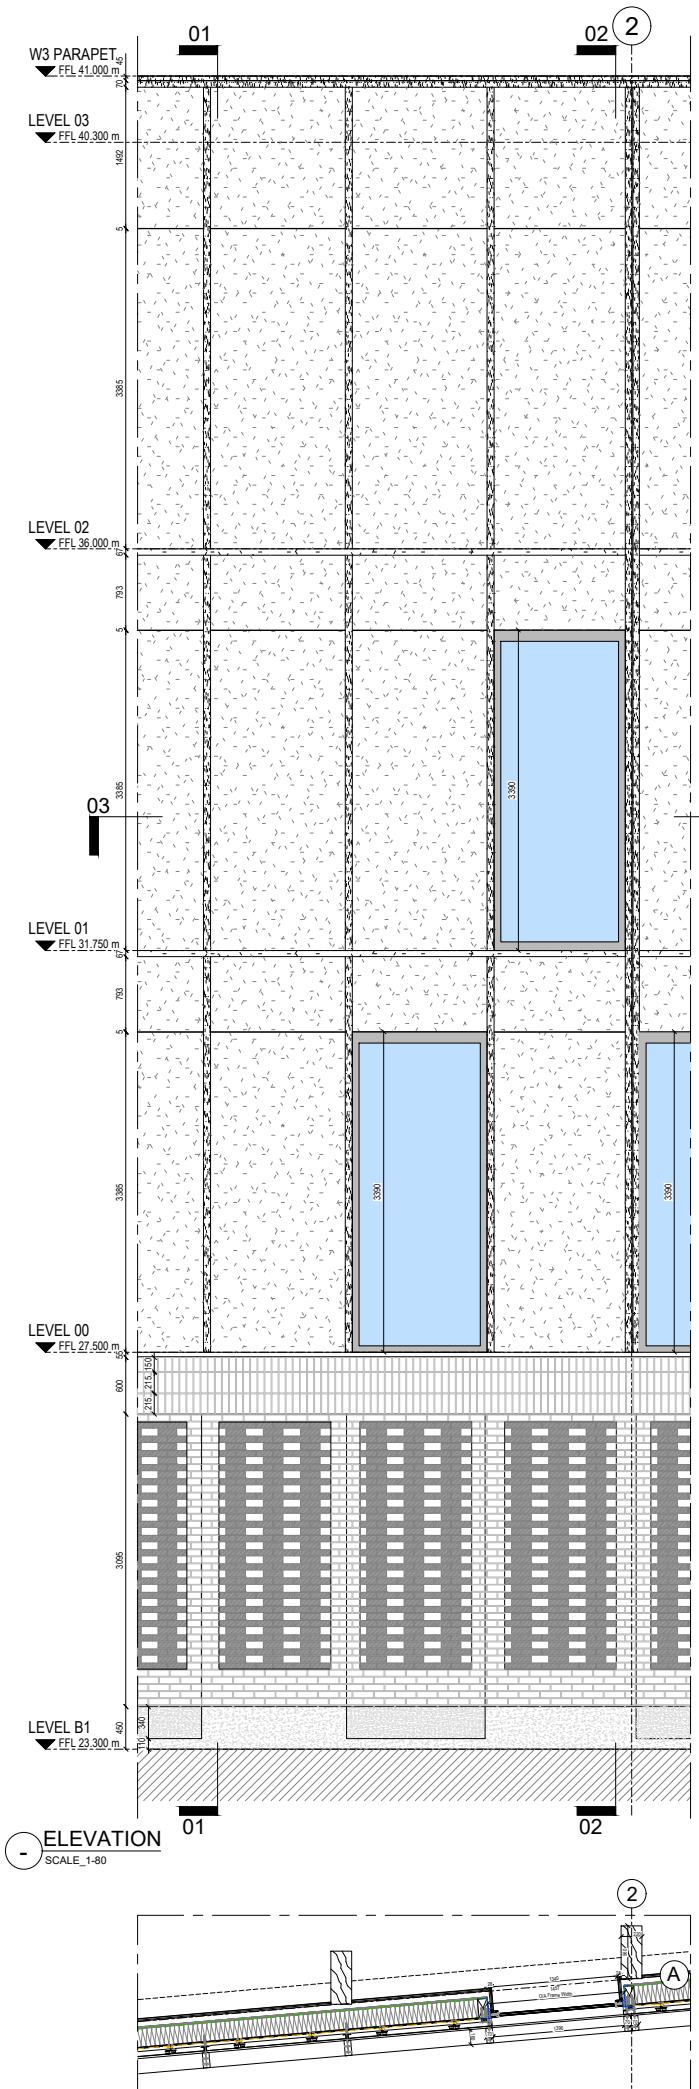

ELEVATION
SCALE_1:80



3 1STF_PLAN
SCALE_1:80

REV	BY	DATE	CHK	DESCRIPTION
C02	LB	31.03.22	AV	INSULATION THK GRC BANDING COPING UPDATES
C01	LB	09.02.22	AV	FIRST ISSUE

FOR CONSTRUCTION

CONTRACTOR
MDS

PROJECT
King s cross Central Zone W

CLIENT
Argent LLP

DRAWING TITLE
**Block W3 - East Elevation
Typical Sections**

DATE CREATED	DATE AMENDED	SCALE
09.02.22	31.03.22	1:80 & 1:40 @A3
DRAWN BY	AMENDED BY	CHECKED
LB	LB	AV

DRAWING NO & REVISION
KXC-TRI-W3-001-A-MDS060-21-400 - C02

