

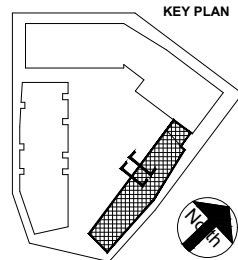



DO NOT SCALE DIMENSIONS OF THIS DRAWING.
 CHECK ALL DIMENSIONS ON SITE BEFORE FABRICATION.
 FINAL COORDINATION AND CHECKS ARE RESPONSIBILITY OF THE SITE TEAM
 TO SUIT CONDITIONS AND TOLERANCES BEFORE ANY INSTALLATION.
 REPORT ALL ERRORS OR OMISSIONS TO MIDGARD LIMITED.
 THIS DRAWING IS PROTECTED UNDER COPYRIGHT AND SHALL NOT BE
 REPRODUCED IN PART OR WHOLE WITHOUT PRIOR EXPRESSED
 PERMISSION OF MIDGARD LIMITED.

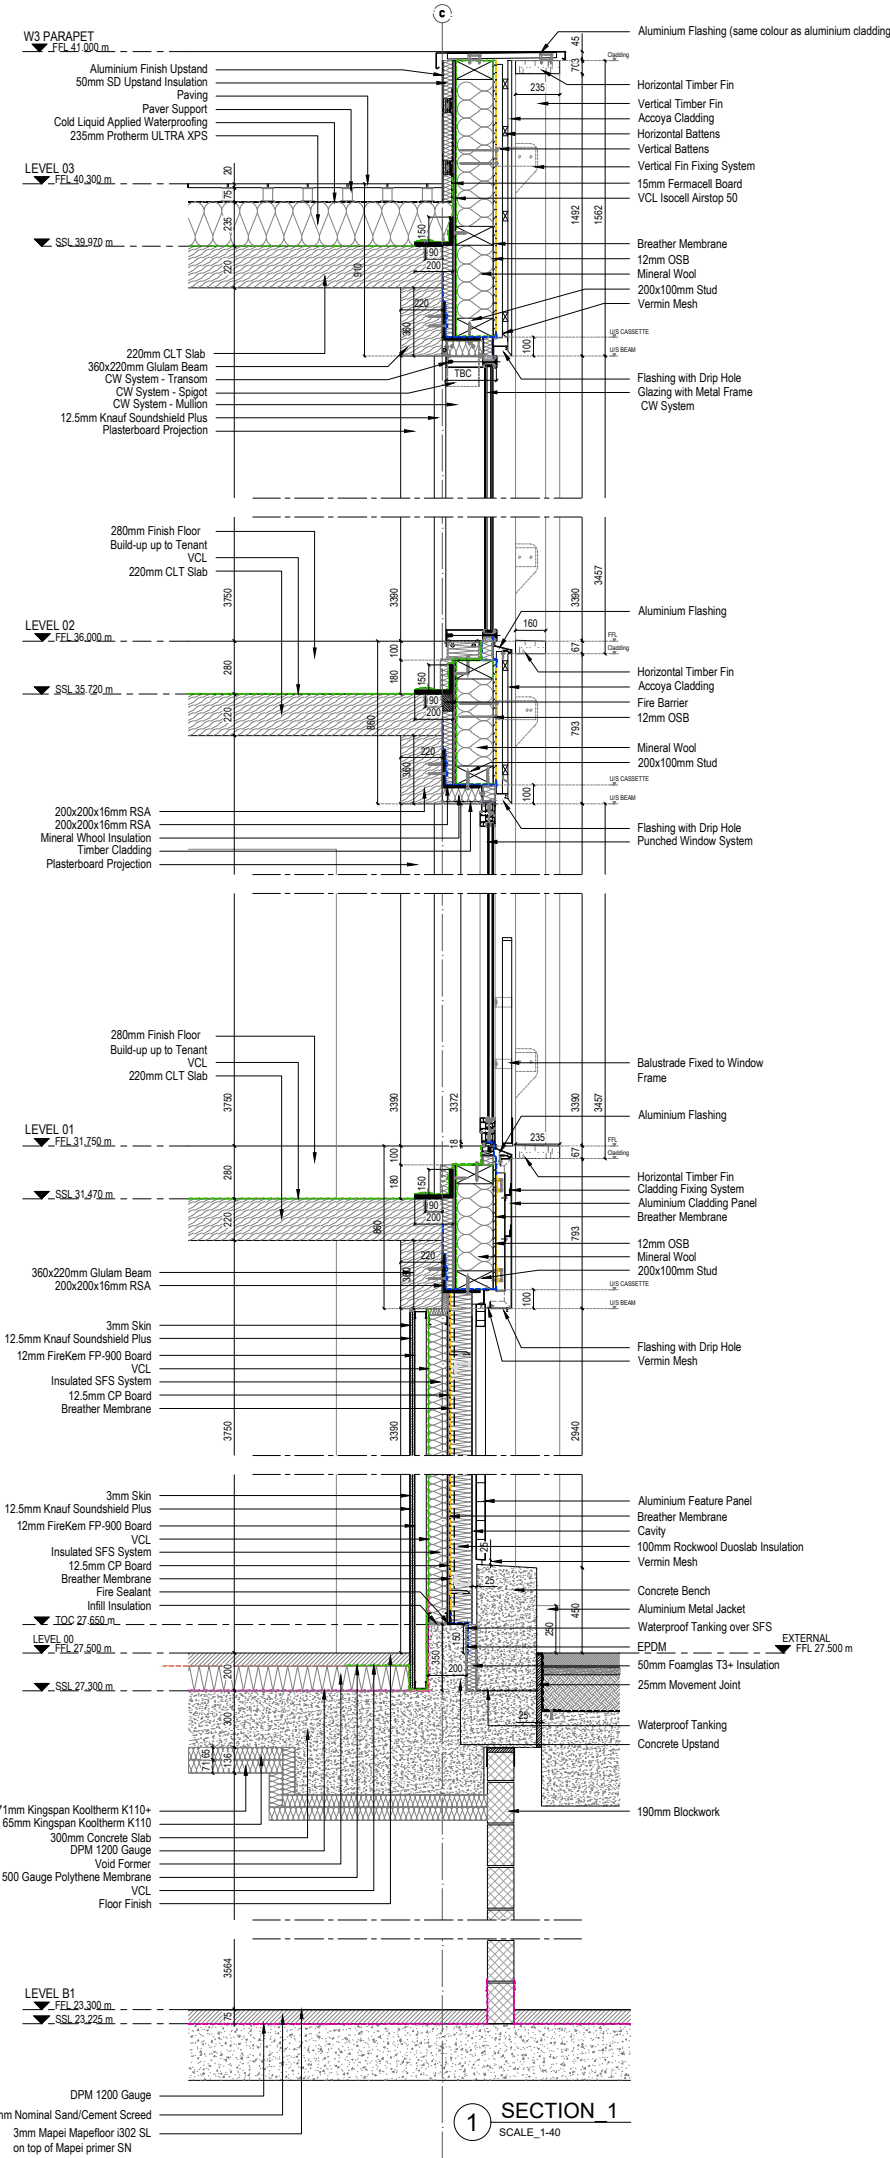


GENERAL NOTES:
 - TO BE READ IN CONJUNCTION WITH 20 SERIES GENERAL ARRANGEMENT PLANS & ELEVATION DRAWINGS.
 - ALL STIFFENER WORKS TO BE CONNECTED TO CASSETTE PANEL STUDS ONLY

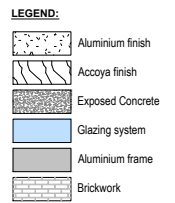


1 SECTION 1
SCALE 1:40

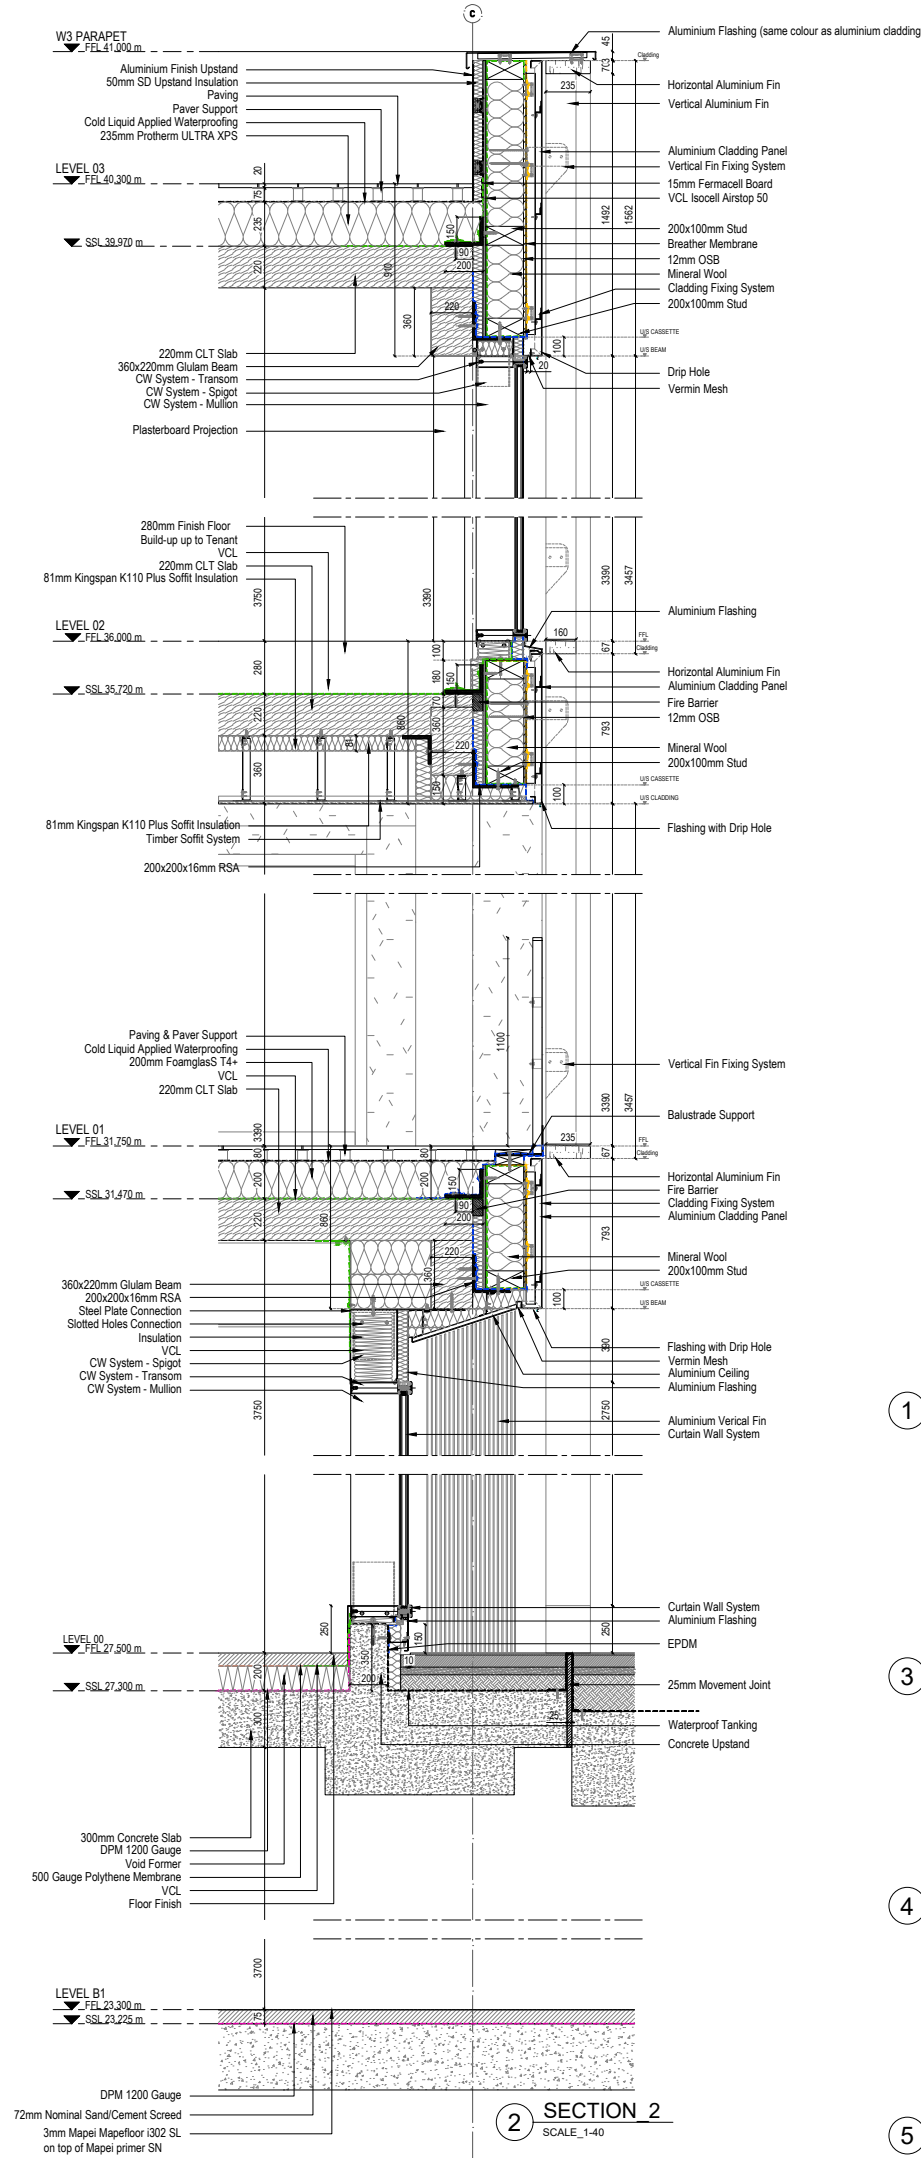


2 SECTION 2
SCALE 1:40

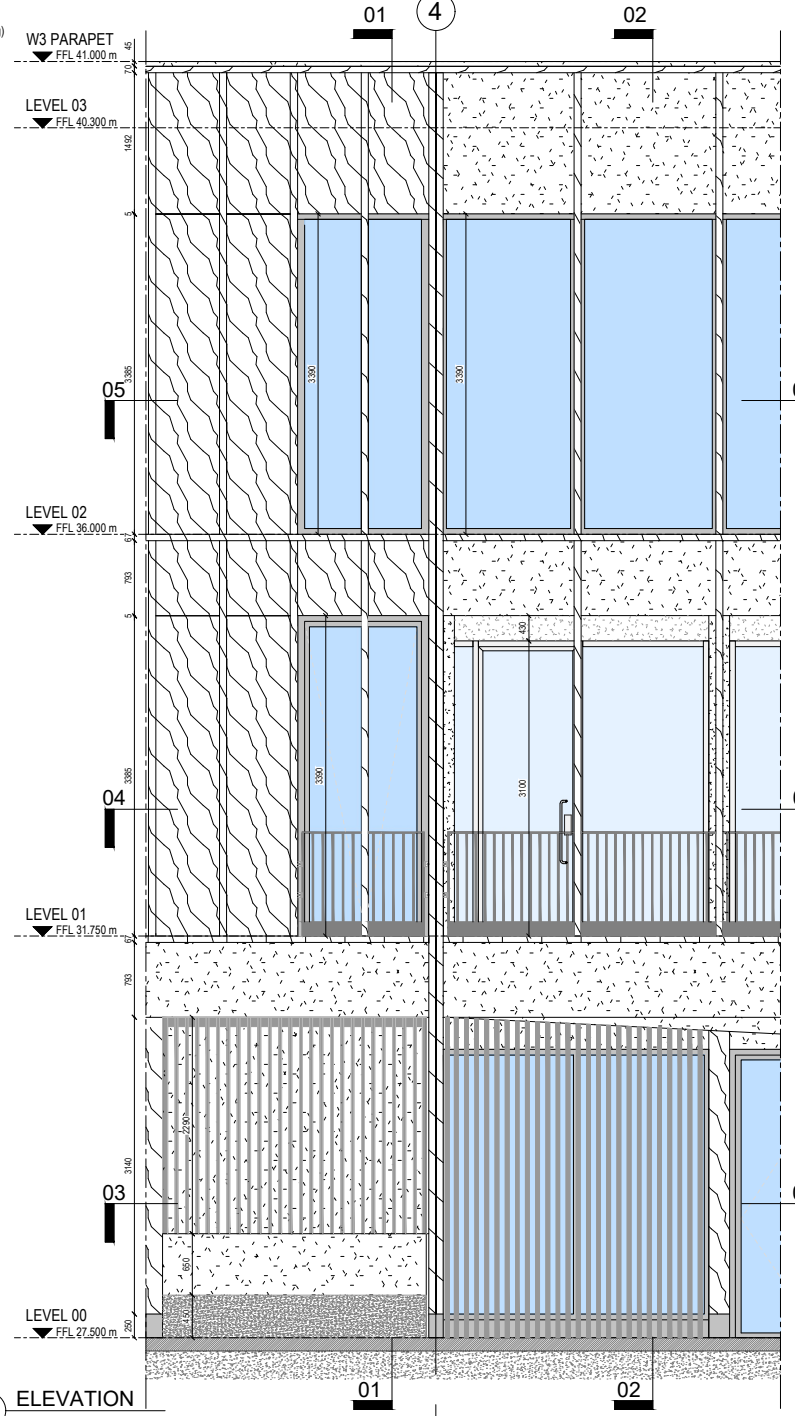


1 ELEVATION
SCALE 1:80

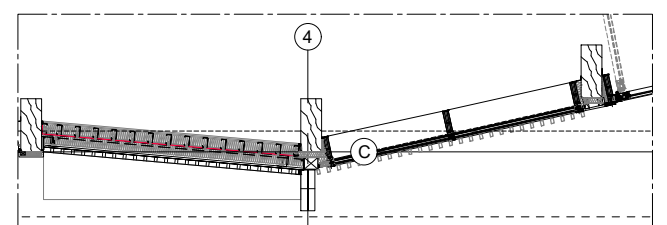

3 GF PLAN
SCALE 1:80

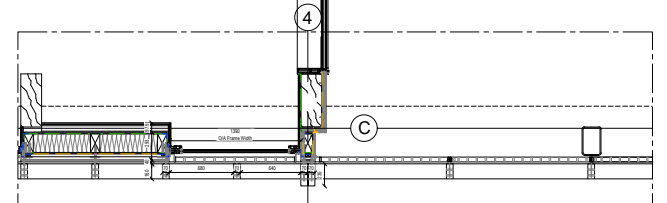

4 1STF PLAN
SCALE 1:80

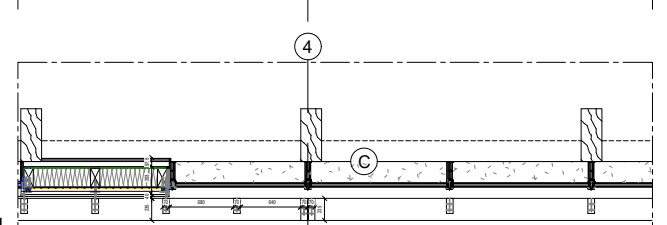

5 2NDF PLAN
SCALE 1:80

C02	LB	23.02.22	AV	GENERAL UPDATE
C01	LB	09.02.22	AV	FIRST ISSUE
REV	BY	DATE	CHK	DESCRIPTION

FOR CONSTRUCTION

CONTRACTOR
MDS

PROJECT
 King's cross Central Zone W

CLIENT
 Argent LLP

DRAWING TITLE
**Block W3 - West Elevation
 Typical Sections**

DATE CREATED	DATE AMENDED	SCALE
09.02.22	23.02.22	1:80 & 1:40 @A3
DRAWN BY	AMENDED BY	CHECKED
LB	LB	AV

DRAWING NO & REVISION
 KXC-TRI-W3-001-A-MDS060-21-401 - C02

